



EMPIRE *estates*

CROWNED LIVING AT


ARJAN

DUBAI



EMPIRE

DEVELOPMENTS

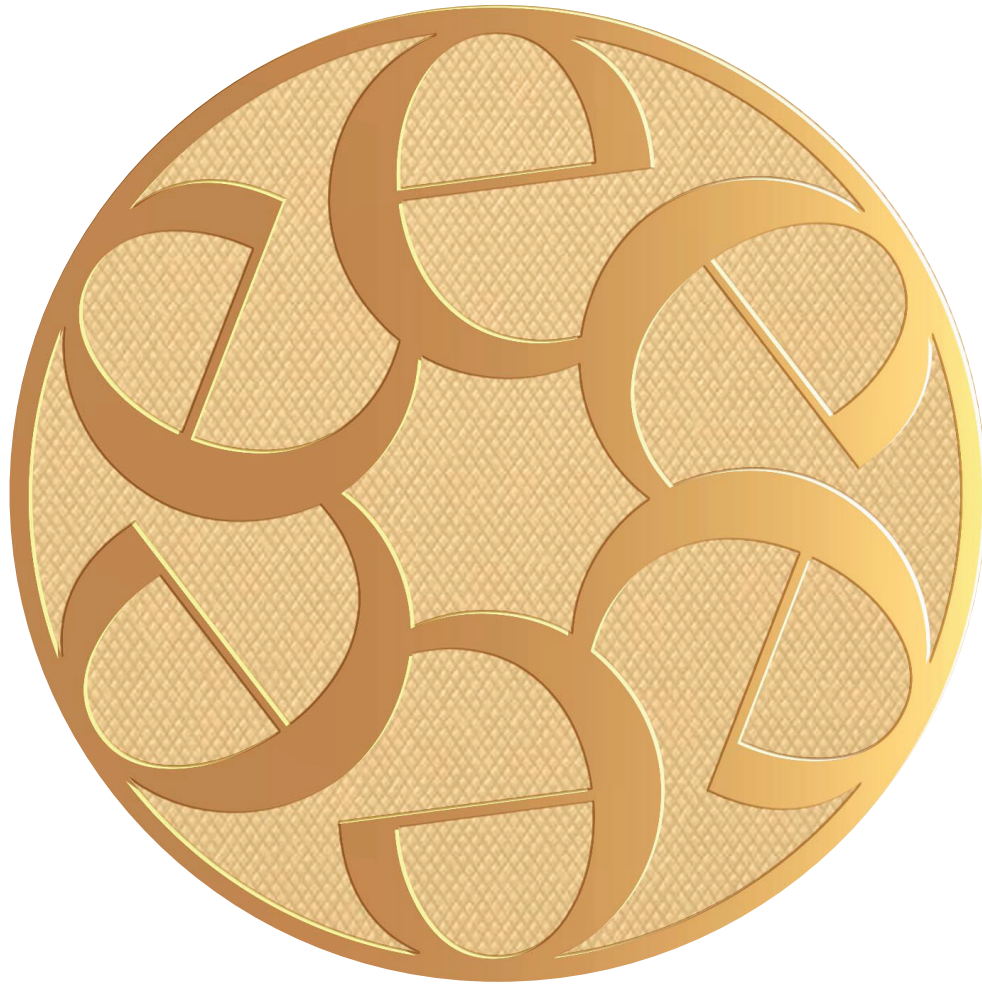

INDIVIDUAL

F L O O R P L A N S

EMPIRE

DEVELOPMENTS




EMPIRE *estates*

CROWNED LIVING AT
ARJAN
DUBAI

STUDIO APARTMENT SIZE: 443.55 SQ.FT.

EMPIRE DEVELOPMENTS
BY EMPIRE ESTATES

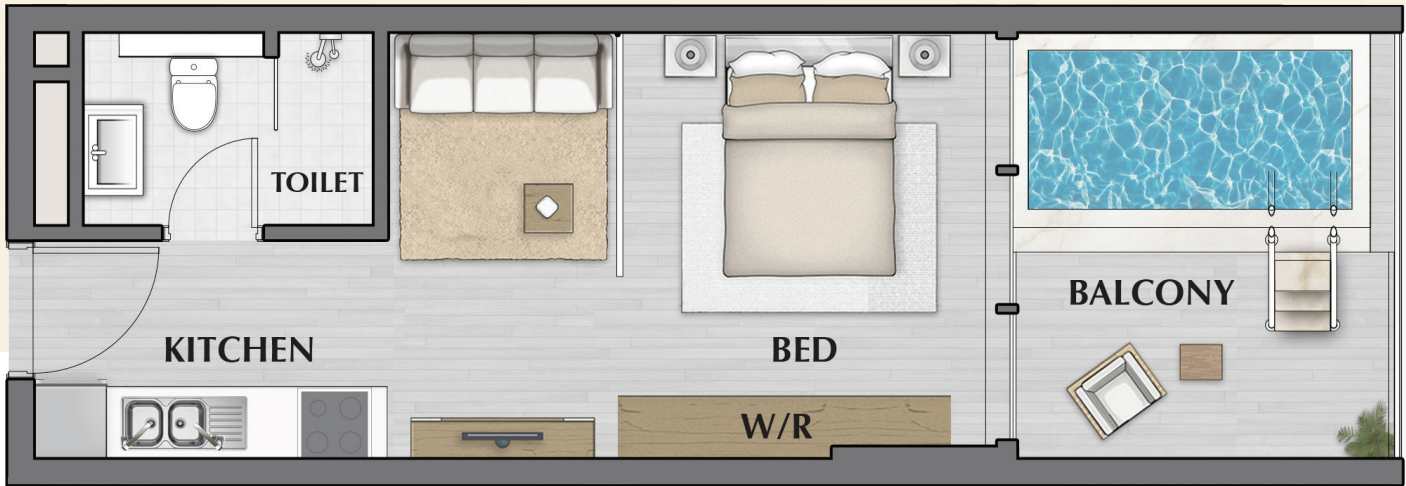

EMPIRE
DEVELOPMENTS

DISCLAIMER

1. ALL DIMENSIONS ARE IN IMPERIAL AND METRIC, AND MEASURED FROM FINISH TO FINISH EXCLUDING CONSTRUCTION TOLERANCES. 2. ALL MATERIALS, DIMENSIONS, AND DRAWINGS ARE APPROXIMATE ONLY. 3. INFORMATION IS SUBJECT TO CHANGE WITHOUT NOTICE, AT DEVELOPER'S ABSOLUTE DISCRETION. 4. ACTUAL AREA MAY VARY FROM THE STATED AREA. 5. DRAWINGS NOT TO SCALE.



EMPIRE *estates*

CROWNED LIVING AT
ARJAN
DUBAI

1 BEDROOM APARTMENT SIZE: 898.42 SQ.FT.

EMPIRE DEVELOPMENTS
BY EMPIRE ESTATES



EMPIRE
DEVELOPMENTS

DISCLAIMER

1. ALL DIMENSIONS ARE IN IMPERIAL AND METRIC, AND MEASURED FROM FINISH TO FINISH EXCLUDING CONSTRUCTION TOLERANCES. 2. ALL MATERIALS, DIMENSIONS, AND DRAWINGS ARE APPROXIMATE ONLY. 3. INFORMATION IS SUBJECT TO CHANGE WITHOUT NOTICE, AT DEVELOPER'S ABSOLUTE DISCRETION. 4. ACTUAL AREA MAY VARY FROM THE STATED AREA. 5. DRAWINGS NOT TO SCALE.



EMPIRE *estates*

CROWNED LIVING AT
ARJAN
DUBAI

1 BEDROOM APARTMENT SIZE: 898.42 SQ.FT.

EMPIRE DEVELOPMENTS
BY EMPIRE ESTATES



EMPIRE
DEVELOPMENTS

DISCLAIMER

1. ALL DIMENSIONS ARE IN IMPERIAL AND METRIC, AND MEASURED FROM FINISH TO FINISH EXCLUDING CONSTRUCTION TOLERANCES. 2. ALL MATERIALS, DIMENSIONS, AND DRAWINGS ARE APPROXIMATE ONLY. 3. INFORMATION IS SUBJECT TO CHANGE WITHOUT NOTICE, AT DEVELOPER'S ABSOLUTE DISCRETION. 4. ACTUAL AREA MAY VARY FROM THE STATED AREA. 5. DRAWINGS NOT TO SCALE.



EMPIRE estates

CROWNED LIVING AT
ARJAN
DUBAI

2 BEDROOM APARTMENT SIZE: 1619.07 SQ.FT.

EMPIRE DEVELOPMENTS
BY
EMPIRE ESTATES



EMPIRE
DEVELOPMENTS

DISCLAIMER

1. ALL DIMENSIONS ARE IN IMPERIAL AND METRIC, AND MEASURED FROM FINISH TO FINISH EXCLUDING CONSTRUCTION TOLERANCES. 2. ALL MATERIALS, DIMENSIONS, AND DRAWINGS ARE APPROXIMATE ONLY. 3. INFORMATION IS SUBJECT TO CHANGE WITHOUT NOTICE, AT DEVELOPER'S ABSOLUTE DISCRETION. 4. ACTUAL AREA MAY VARY FROM THE STATED AREA. 5. DRAWINGS NOT TO SCALE.



EMPIRE *estates*

CROWNED LIVING AT
ARJAN
DUBAI

2 BEDROOM APARTMENT SIZE: 1036.55 SQ.FT.

EMPIRE DEVELOPMENTS
BY
EMPIRE ESTATES



EMPIRE
DEVELOPMENTS

DISCLAIMER

1. ALL DIMENSIONS ARE IN IMPERIAL AND METRIC, AND MEASURED FROM FINISH TO FINISH EXCLUDING CONSTRUCTION TOLERANCES. 2. ALL MATERIALS, DIMENSIONS, AND DRAWINGS ARE APPROXIMATE ONLY. 3. INFORMATION IS SUBJECT TO CHANGE WITHOUT NOTICE, AT DEVELOPER'S ABSOLUTE DISCRETION. 4. ACTUAL AREA MAY VARY FROM THE STATED AREA. 5. DRAWINGS NOT TO SCALE.



EMPIRE estates

CROWNED LIVING AT
ARJAN
DUBAI

EMPIRE DEVELOPMENTS
BY
EMPIRE ESTATES

2 BEDROOM APARTMENT SIZE: 1757.75 SQ.FT.



EMPIRE
DEVELOPMENTS

DISCLAIMER

1. ALL DIMENSIONS ARE IN IMPERIAL AND METRIC, AND MEASURED FROM FINISH TO FINISH EXCLUDING CONSTRUCTION TOLERANCES.
 2. ALL MATERIALS, DIMENSIONS, AND DRAWINGS ARE APPROXIMATE ONLY.
 3. INFORMATION IS SUBJECT TO CHANGE WITHOUT NOTICE, AT DEVELOPER'S ABSOLUTE DISCRETION.
 4. ACTUAL AREA MAY VARY FROM THE STATED AREA.
 5. DRAWINGS NOT TO SCALE.



EMPIRE *estates*

CROWNED LIVING AT
ARJAN
DUBAI

2 BEDROOM APARTMENT SIZE: 1757.75 SQ.FT.

EMPIRE DEVELOPMENTS
BY
EMPIRE ESTATES



EMPIRE
DEVELOPMENTS

DISCLAIMER
1. ALL DIMENSIONS ARE IN IMPERIAL AND METRIC, AND MEASURED FROM FINISH TO FINISH EXCLUDING CONSTRUCTION TOLERANCES.
2. ALL MATERIALS, DIMENSIONS, AND DRAWINGS ARE APPROXIMATE ONLY.
3. INFORMATION IS SUBJECT TO CHANGE WITHOUT NOTICE, AT DEVELOPER'S ABSOLUTE DISCRETION.
4. ACTUAL AREA MAY VARY FROM THE STATED AREA.
5. DRAWINGS NOT TO SCALE.



EMPIRE *estates*

CROWNED LIVING AT
ARJAN
DUBAI

2 BEDROOM APARTMENT SIZE: 1353.35 SQ.FT.

EMPIRE ESTATES BY EMPIRE DEVELOPMENTS



EMPIRE
DEVELOPMENTS

DISCLAIMER

1. ALL DIMENSIONS ARE IN IMPERIAL AND METRIC, AND MEASURED FROM FINISH TO FINISH EXCLUDING CONSTRUCTION TOLERANCES. 2. ALL MATERIALS, DIMENSIONS, AND DRAWINGS ARE APPROXIMATE ONLY. 3. INFORMATION IS SUBJECT TO CHANGE WITHOUT NOTICE, AT DEVELOPER'S ABSOLUTE DISCRETION. 4. ACTUAL AREA MAY VARY FROM THE STATED AREA. 5. DRAWINGS NOT TO SCALE.



EMPIRE estates

CROWNED LIVING AT
ARJAN
DUBAI

3 BEDROOM APARTMENT

SIZE:
1771.01 SQ.FT.

EMPIRE ESTATES BY EMPIRE DEVELOPMENTS



EMPIRE
DEVELOPMENTS

DISCLAIMER

1. ALL DIMENSIONS ARE IN IMPERIAL AND METRIC, AND MEASURED FROM FINISH TO FINISH EXCLUDING CONSTRUCTION TOLERANCES.
2. ALL MATERIALS, DIMENSIONS, AND DRAWINGS ARE APPROXIMATE ONLY. 3. INFORMATION IS SUBJECT TO CHANGE WITHOUT NOTICE, AT DEVELOPER'S ABSOLUTE DISCRETION. 4. ACTUAL AREA MAY VARY FROM THE STATED AREA. 5. DRAWINGS NOT TO SCALE.



EMPIRE estates

CROWNED LIVING AT
ARJAN
DUBAI

2 BEDROOM DUPLEX APARTMENT SIZE: 2100.58 SQ.FT.

EMPIRE DEVELOPMENTS
BY EMPIRE ESTATES



TYPE A LOWER



EMPIRE
DEVELOPMENTS

DISCLAIMER

1. ALL DIMENSIONS ARE IN IMPERIAL AND METRIC, AND MEASURED FROM FINISH TO FINISH EXCLUDING CONSTRUCTION TOLERANCES. 2. ALL MATERIALS, DIMENSIONS, AND DRAWINGS ARE APPROXIMATE ONLY. 3. INFORMATION IS SUBJECT TO CHANGE WITHOUT NOTICE, AT DEVELOPER'S ABSOLUTE DISCRETION. 4. ACTUAL AREA MAY VARY FROM THE STATED AREA. 5. DRAWINGS NOT TO SCALE.



EMPIRE *estates*

CROWNED LIVING AT
ARJAN
DUBAI

2 BEDROOM DUPLEX APARTMENT SIZE: 2100.58 SQ.FT.

EMPIRE DEVELOPMENTS
BY
EMPIRE ESTATES



TYPE A UPPER



EMPIRE
DEVELOPMENTS

DISCLAIMER

1. ALL DIMENSIONS ARE IN IMPERIAL AND METRIC, AND MEASURED FROM FINISH TO FINISH EXCLUDING CONSTRUCTION TOLERANCES. 2. ALL MATERIALS, DIMENSIONS, AND DRAWINGS ARE APPROXIMATE ONLY. 3. INFORMATION IS SUBJECT TO CHANGE WITHOUT NOTICE, AT DEVELOPER'S ABSOLUTE DISCRETION. 4. ACTUAL AREA MAY VARY FROM THE STATED AREA. 5. DRAWINGS NOT TO SCALE.



EMPIRE *estates*

CROWNED LIVING AT
ARJAN
DUBAI

2 BEDROOM DUPLEX APARTMENT SIZE: 1639.68 SQ.FT.

EMPIRE DEVELOPMENTS
BY
EMPIRE ESTATES



TYPE B LOWER



EMPIRE
DEVELOPMENTS

DISCLAIMER


1. ALL DIMENSIONS ARE IN IMPERIAL AND METRIC, AND MEASURED FROM FINISH TO FINISH EXCLUDING CONSTRUCTION TOLERANCES. 2. ALL MATERIALS, DIMENSIONS, AND DRAWINGS ARE APPROXIMATE ONLY. 3. INFORMATION IS SUBJECT TO CHANGE WITHOUT NOTICE, AT DEVELOPER'S ABSOLUTE DISCRETION. 4. ACTUAL AREA MAY VARY FROM THE STATED AREA. 5. DRAWINGS NOT TO SCALE.



EMPIRE estates

CROWNED LIVING AT
ARJAN
DUBAI

2 BEDROOM DUPLEX APARTMENT SIZE: 1639.68 SQ.FT.

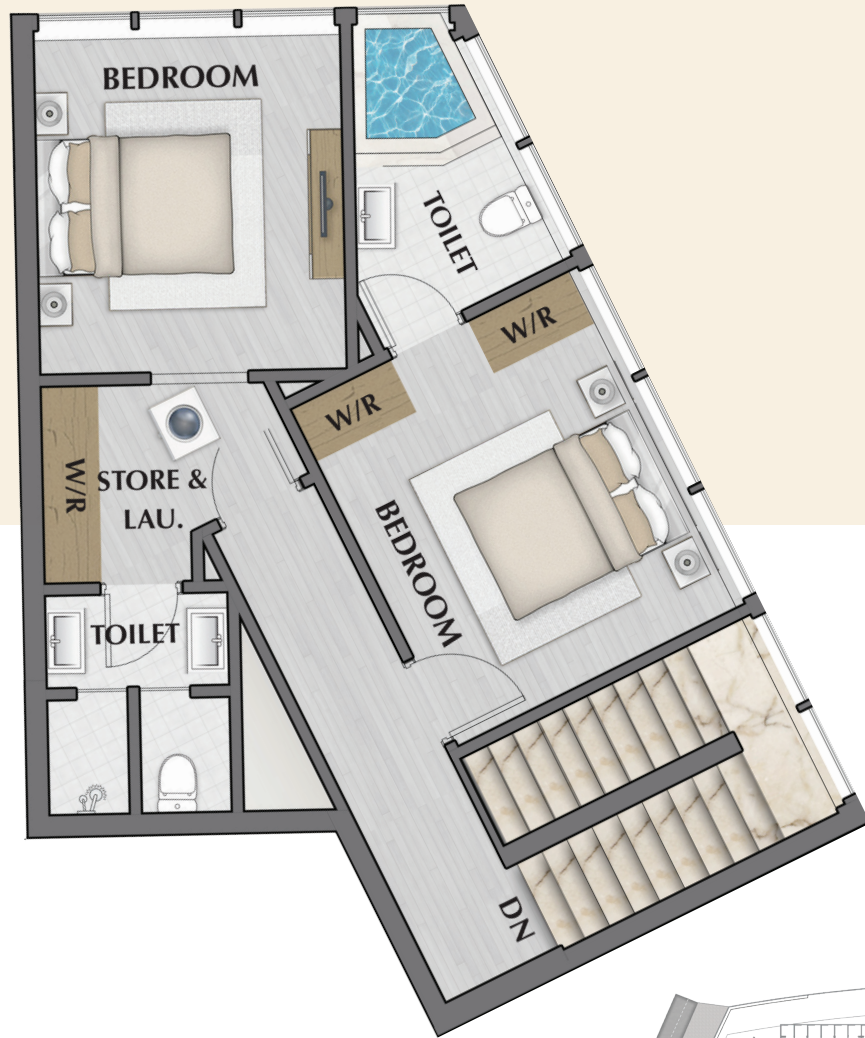

EMPIRE DEVELOPMENTS
BY
EMPIRE ESTATES

TYPE B UPPER



EMPIRE
DEVELOPMENTS

DISCLAIMER

1. ALL DIMENSIONS ARE IN IMPERIAL AND METRIC, AND MEASURED FROM FINISH TO FINISH EXCLUDING CONSTRUCTION TOLERANCES. 2. ALL MATERIALS, DIMENSIONS, AND DRAWINGS ARE APPROXIMATE ONLY. 3. INFORMATION IS SUBJECT TO CHANGE WITHOUT NOTICE, AT DEVELOPER'S ABSOLUTE DISCRETION. 4. ACTUAL AREA MAY VARY FROM THE STATED AREA. 5. DRAWINGS NOT TO SCALE.



EMPIRE *estates*

CROWNED LIVING AT
ARJAN
DUBAI

2 BEDROOM DUPLEX APARTMENT SIZE: 2137.48 SQ.FT.

EMPIRE DEVELOPMENTS
BY EMPIRE ESTATES



TYPE C LOWER



EMPIRE
DEVELOPMENTS

DISCLAIMER

1. ALL DIMENSIONS ARE IN IMPERIAL AND METRIC, AND MEASURED FROM FINISH TO FINISH EXCLUDING CONSTRUCTION TOLERANCES. 2. ALL MATERIALS, DIMENSIONS, AND DRAWINGS ARE APPROXIMATE ONLY. 3. INFORMATION IS SUBJECT TO CHANGE WITHOUT NOTICE, AT DEVELOPER'S ABSOLUTE DISCRETION. 4. ACTUAL AREA MAY VARY FROM THE STATED AREA. 5. DRAWINGS NOT TO SCALE.



EMPIRE estates

CROWNED LIVING AT
ARJAN
DUBAI

2 BEDROOM DUPLEX APARTMENT SIZE: 2137.48 SQ.FT.

EMPIRE DEVELOPMENTS
BY
EMPIRE ESTATES
BY
EMPIRE ESTATES



TYPE C UPPER

EMPIRE
DEVELOPMENTS

DISCLAIMER

1. ALL DIMENSIONS ARE IN IMPERIAL AND METRIC, AND MEASURED FROM FINISH TO FINISH EXCLUDING CONSTRUCTION TOLERANCES. 2. ALL MATERIALS, DIMENSIONS, AND DRAWINGS ARE APPROXIMATE ONLY. 3. INFORMATION IS SUBJECT TO CHANGE WITHOUT NOTICE, AT DEVELOPER'S ABSOLUTE DISCRETION. 4. ACTUAL AREA MAY VARY FROM THE STATED AREA. 5. DRAWINGS NOT TO SCALE.





EMPIRE estates

CROWNED LIVING AT
ARJAN
DUBAI

2 BEDROOM DUPLEX APARTMENT SIZE: 1757.74 SQ.FT.

EMPIRE DEVELOPMENTS
BY EMPIRE ESTATES



TYPE D LOWER



EMPIRE
DEVELOPMENTS

DISCLAIMER

1. ALL DIMENSIONS ARE IN IMPERIAL AND METRIC, AND MEASURED FROM FINISH TO FINISH EXCLUDING CONSTRUCTION TOLERANCES. 2. ALL MATERIALS, DIMENSIONS, AND DRAWINGS ARE APPROXIMATE ONLY. 3. INFORMATION IS SUBJECT TO CHANGE WITHOUT NOTICE, AT DEVELOPER'S ABSOLUTE DISCRETION. 4. ACTUAL AREA MAY VARY FROM THE STATED AREA. 5. DRAWINGS NOT TO SCALE.



EMPIRE estates


CROWNED LIVING AT
ARJAN
DUBAI

2 BEDROOM DUPLEX APARTMENT SIZE: 1757.74 SQ.FT.

EMPIRE DEVELOPMENTS
BY
EMPIRE ESTATES



TYPE D UPPER

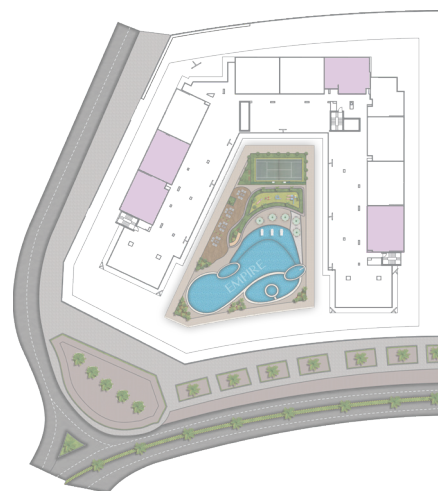

EMPIRE
DEVELOPMENTS

DISCLAIMER

1. ALL DIMENSIONS ARE IN IMPERIAL AND METRIC, AND MEASURED FROM FINISH TO FINISH EXCLUDING CONSTRUCTION TOLERANCES. 2. ALL MATERIALS, DIMENSIONS, AND DRAWINGS ARE APPROXIMATE ONLY. 3. INFORMATION IS SUBJECT TO CHANGE WITHOUT NOTICE, AT DEVELOPER'S ABSOLUTE DISCRETION. 4. ACTUAL AREA MAY VARY FROM THE STATED AREA. 5. DRAWINGS NOT TO SCALE.



EMPIRE estates

CROWNED LIVING AT
ARJAN
DUBAI

3 BEDROOM DUPLEX APARTMENT SIZE: 1889.85 SQ.FT.

EMPIRE DEVELOPMENTS
BY EMPIRE ESTATES



TYPE E LOWER



EMPIRE
DEVELOPMENTS

DISCLAIMER

1. ALL DIMENSIONS ARE IN IMPERIAL AND METRIC, AND MEASURED FROM FINISH TO FINISH EXCLUDING CONSTRUCTION TOLERANCES. 2. ALL MATERIALS, DIMENSIONS, AND DRAWINGS ARE APPROXIMATE ONLY. 3. INFORMATION IS SUBJECT TO CHANGE WITHOUT NOTICE, AT DEVELOPER'S ABSOLUTE DISCRETION. 4. ACTUAL AREA MAY VARY FROM THE STATED AREA. 5. DRAWINGS NOT TO SCALE.



EMPIRE estates

CROWNED LIVING AT
ARJAN
DUBAI

3 BEDROOM DUPLEX APARTMENT SIZE: 1889.85 SQ.FT.

EMPIRE DEVELOPMENTS
BY
EMPIRE ESTATES



TYPE E UPPER



EMPIRE
DEVELOPMENTS

DISCLAIMER

1. ALL DIMENSIONS ARE IN IMPERIAL AND METRIC, AND MEASURED FROM FINISH TO FINISH EXCLUDING CONSTRUCTION TOLERANCES. 2. ALL MATERIALS, DIMENSIONS, AND DRAWINGS ARE APPROXIMATE ONLY. 3. INFORMATION IS SUBJECT TO CHANGE WITHOUT NOTICE, AT DEVELOPER'S ABSOLUTE DISCRETION. 4. ACTUAL AREA MAY VARY FROM THE STATED AREA. 5. DRAWINGS NOT TO SCALE.



EMPIRE *estates*

CROWNED LIVING AT
ARJAN
DUBAI

2 BEDROOM DUPLEX APARTMENT SIZE: 2137.48 SQ.FT.

EMPIRE DEVELOPMENTS
BY EMPIRE ESTATES



TYPE F LOWER



EMPIRE
DEVELOPMENTS

DISCLAIMER

1. ALL DIMENSIONS ARE IN IMPERIAL AND METRIC, AND MEASURED FROM FINISH TO FINISH EXCLUDING CONSTRUCTION TOLERANCES. 2. ALL MATERIALS, DIMENSIONS, AND DRAWINGS ARE APPROXIMATE ONLY. 3. INFORMATION IS SUBJECT TO CHANGE WITHOUT NOTICE, AT DEVELOPER'S ABSOLUTE DISCRETION. 4. ACTUAL AREA MAY VARY FROM THE STATED AREA. 5. DRAWINGS NOT TO SCALE.




EMPIRE estates

CROWNED LIVING AT
ARJAN
DUBAI

2 BEDROOM DUPLEX APARTMENT SIZE: 2137.48 SQ.FT.

EMPIRE DEVELOPMENTS
BY EMPIRE ESTATES

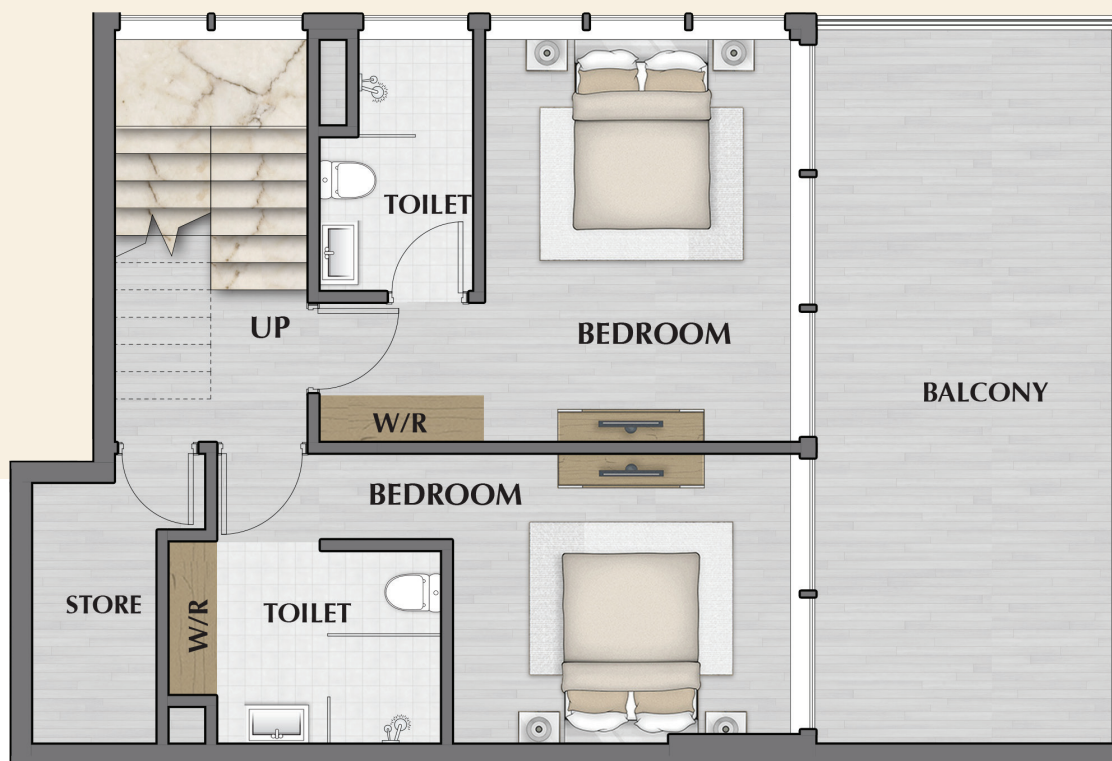

TYPE F UPPER



EMPIRE
DEVELOPMENTS

DISCLAIMER

1. ALL DIMENSIONS ARE IN IMPERIAL AND METRIC, AND MEASURED FROM FINISH TO FINISH EXCLUDING CONSTRUCTION TOLERANCES. 2. ALL MATERIALS, DIMENSIONS, AND DRAWINGS ARE APPROXIMATE ONLY. 3. INFORMATION IS SUBJECT TO CHANGE WITHOUT NOTICE, AT DEVELOPER'S ABSOLUTE DISCRETION. 4. ACTUAL AREA MAY VARY FROM THE STATED AREA. 5. DRAWINGS NOT TO SCALE.



EMPIRE estates

CROWNED LIVING AT
ARJAN
DUBAI

2 BEDROOM DUPLEX APARTMENT SIZE: 2137.48 SQ.FT.

EMPIRE DEVELOPMENTS
BY
EMPIRE ESTATES



TYPE F ROOF



EMPIRE
DEVELOPMENTS

DISCLAIMER

1. ALL DIMENSIONS ARE IN IMPERIAL AND METRIC, AND MEASURED FROM FINISH TO FINISH EXCLUDING CONSTRUCTION TOLERANCES. 2. ALL MATERIALS, DIMENSIONS, AND DRAWINGS ARE APPROXIMATE ONLY. 3. INFORMATION IS SUBJECT TO CHANGE WITHOUT NOTICE, AT DEVELOPER'S ABSOLUTE DISCRETION. 4. ACTUAL AREA MAY VARY FROM THE STATED AREA. 5. DRAWINGS NOT TO SCALE.