

ARABIAN RANCHES III

may

FLOOR PLANS

EMAAR

ARABIAN RANCHES III

may

ARIA - FLOOR PLANS

EMAAR


may

ARABIAN RANCHES III


ARIA TOWNHOUSE 4 BEDROOM 1

UNIT	TOTAL AREA
4 PLEX - TH01	
6 PLEX - TH01	2461.81 SQFT 228.71 SQM
8 PLEX - TH01	


KEY PLAN

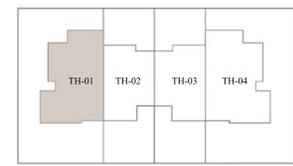


4 PLEX - TH01

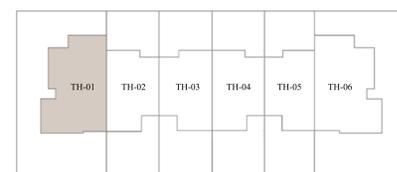


6 PLEX - TH01

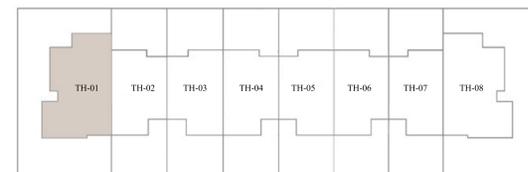

8 PLEX - TH01

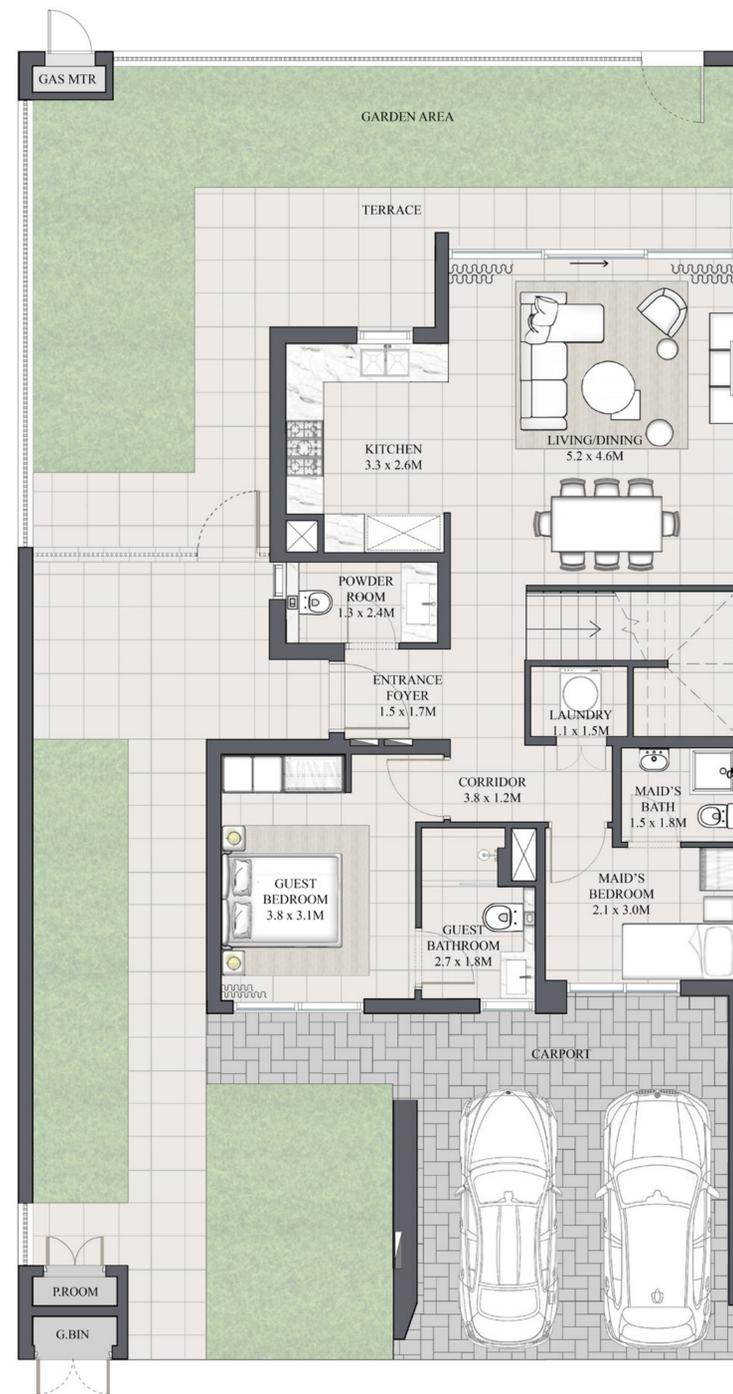

GROUND FLOOR

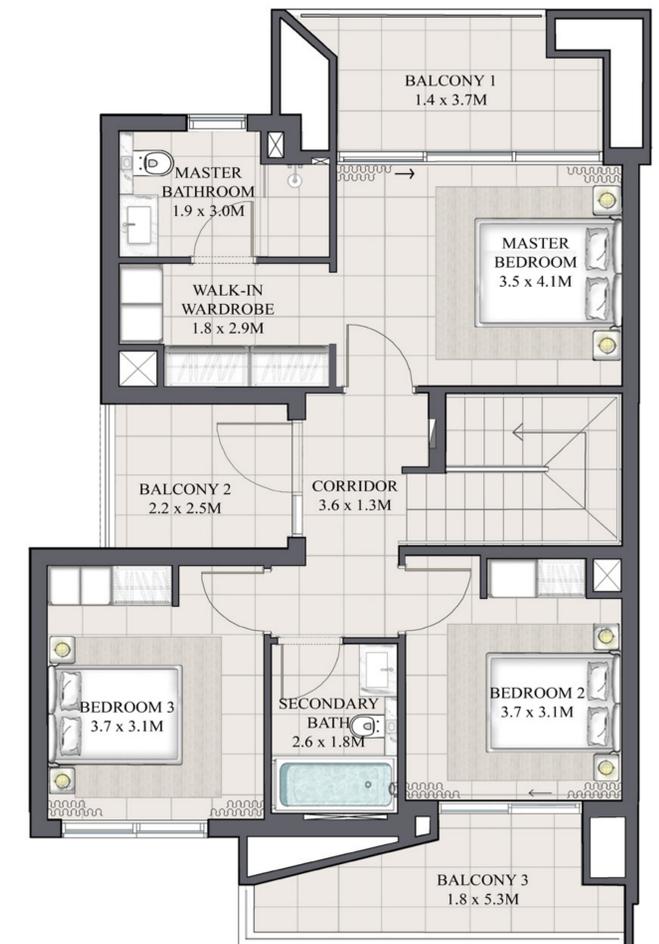

FIRST FLOOR

FLOOR PLAN 1. All dimensions are in imperial and metric, and measured from finish to finish excluding construction tolerances. 2. All materials, dimensions, and drawings are approximate only. 3. Information is subject to change without notice, at developer's absolute discretion. 4. Actual area may vary from the stated area. 5. Drawings not to scale. 6. All images used are for illustrative purposes only and do not represent the actual size, features, specifications, fittings, and furnishings. 7. The developer reserves the right to make revisions / alterations, at it's absolute discretion, without any liability whatsoever.


may

ARABIAN RANCHES III


ARIA TOWNHOUSE 4 BEDROOM 1M MIRRORED

UNIT	TOTAL AREA	
4 PLEX - TH04		
6 PLEX - TH06	2461.81 SQFT	228.71 SQM
8 PLEX - TH08		


KEY PLAN

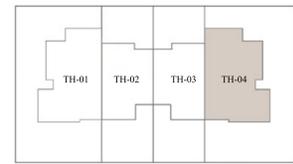

4 PLEX - TH04

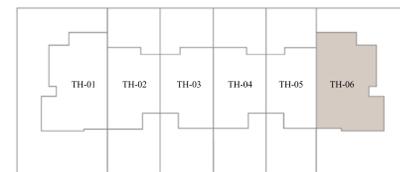


6 PLEX - TH06

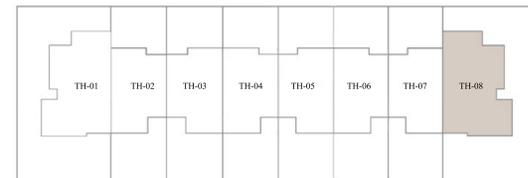

8 PLEX - TH08



GROUND FLOOR

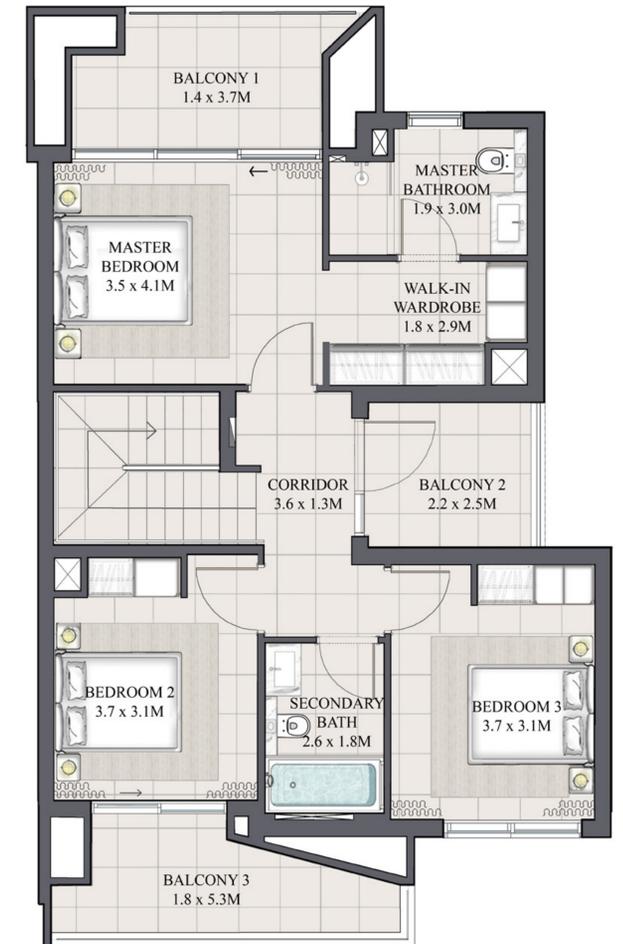

FIRST FLOOR

FLOOR PLAN 1. All dimensions are in imperial and metric, and measured from finish to finish excluding construction tolerances. 2. All materials, dimensions, and drawings are approximate only. 3. Information is subject to change without notice, at developer's absolute discretion. 4. Actual area may vary from the stated area. 5. Drawings not to scale. 6. All images used are for illustrative purposes only and do not represent the actual size, features, specifications, fittings, and furnishings. 7. The developer reserves the right to make revisions / alterations, at it's absolute discretion, without any liability whatsoever.


may

ARABIAN RANCHES III


ARIA TOWNHOUSE 3 BEDROOM 1

UNIT	TOTAL AREA
4 PLEX - TH02	
6 PLEX - TH02	1989.28 SQFT 184.81 SQM
8 PLEX - TH02	


KEY PLAN

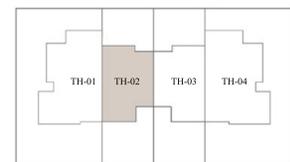


4 PLEX - TH02

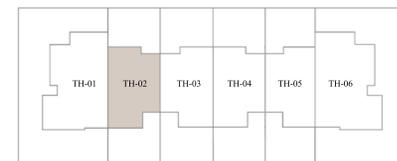


6 PLEX - TH02

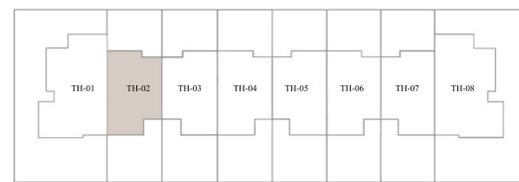

8 PLEX - TH02

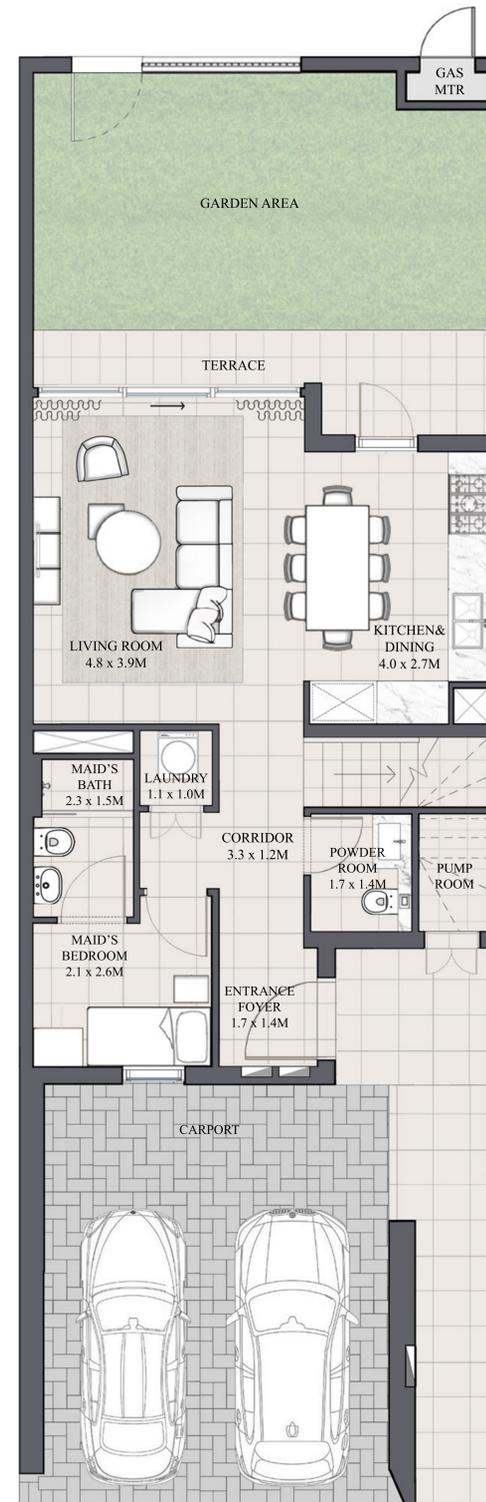

GROUND FLOOR

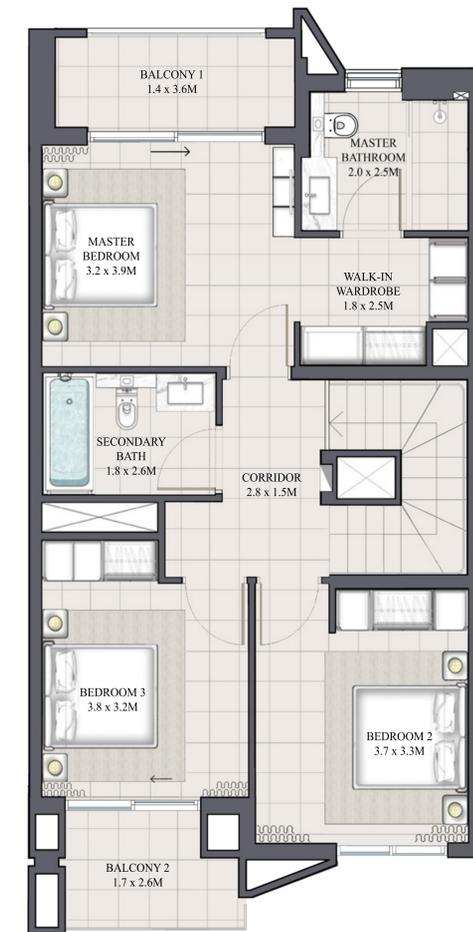

FIRST FLOOR

FLOOR PLAN 1. All dimensions are in imperial and metric, and measured from finish to finish excluding construction tolerances. 2. All materials, dimensions, and drawings are approximate only. 3. Information is subject to change without notice, at developer's absolute discretion. 4. Actual area may vary from the stated area. 5. Drawings not to scale. 6. All images used are for illustrative purposes only and do not represent the actual size, features, specifications, fittings, and furnishings. 7. The developer reserves the right to make revisions / alterations, at it's absolute discretion, without any liability whatsoever.


may

ARABIAN RANCHES III


ARIA TOWNHOUSE 3 BEDROOM 1 M MIRRORED

UNIT	TOTAL AREA	
4 PLEX - TH03		
6 PLEX - TH05	1989.28 SQFT	184.81 SQM
8 PLEX - TH07		


KEY PLAN

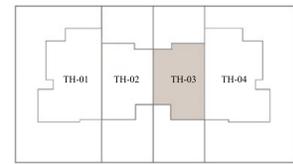


4 PLEX - TH03

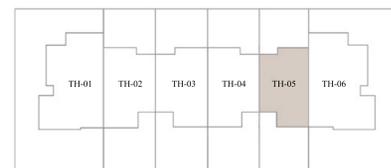


6 PLEX - TH05

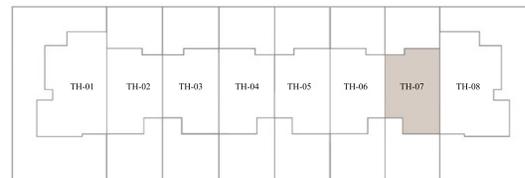

8 PLEX - TH07

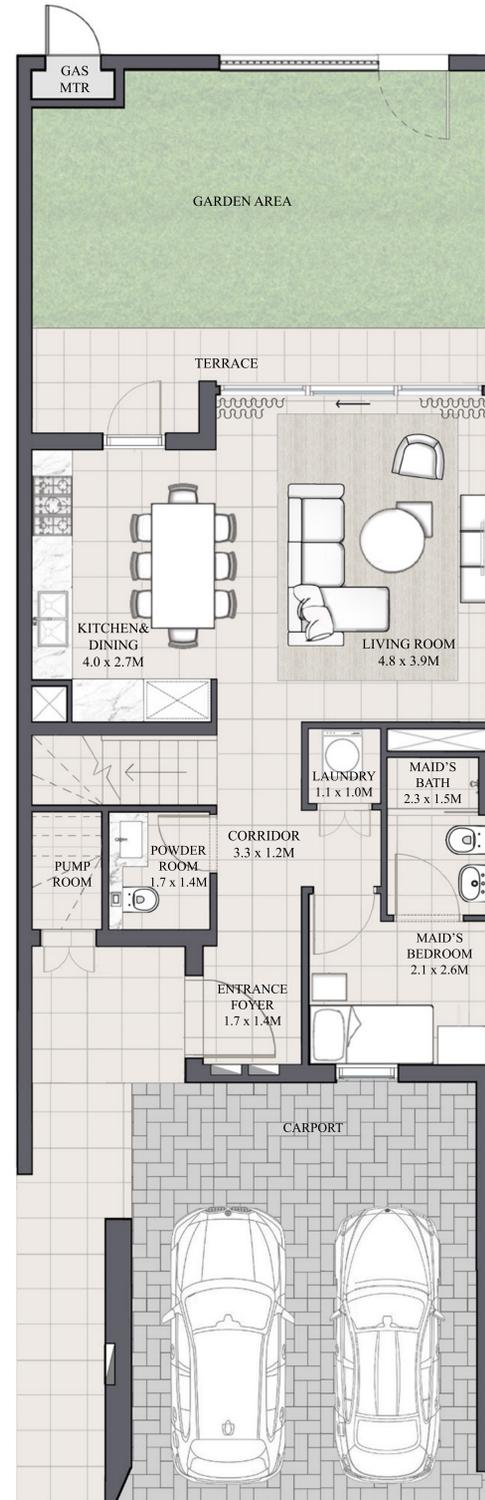

GROUND FLOOR

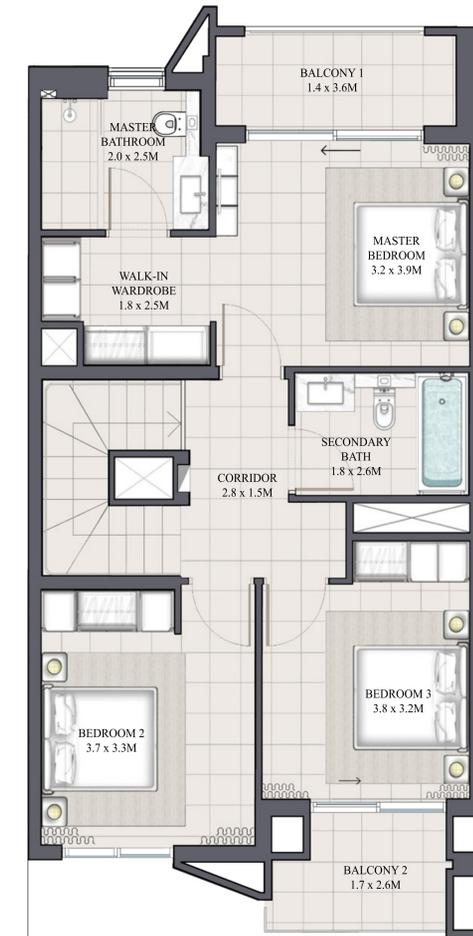

FIRST FLOOR

FLOOR PLAN 1. All dimensions are in imperial and metric, and measured from finish to finish excluding construction tolerances. 2. All materials, dimensions, and drawings are approximate only. 3. Information is subject to change without notice, at developer's absolute discretion. 4. Actual area may vary from the stated area. 5. Drawings not to scale. 6. All images used are for illustrative purposes only and do not represent the actual size, features, specifications, fittings, and furnishings. 7. The developer reserves the right to make revisions / alterations, at its absolute discretion, without any liability whatsoever.


may

ARABIAN RANCHES III


ARIA TOWNHOUSE 3 BEDROOM 2

UNIT	TOTAL AREA	
6 PLEX - TH03	1983.89 SQFT	184.31 SQM
8 PLEX - TH03	1984.32 SQFT	184.35 SQM
8 PLEX - TH05	1984.32 SQFT	184.35 SQM


KEY PLAN

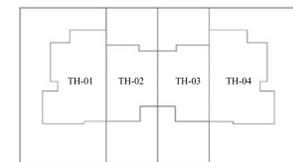


4 PLEX

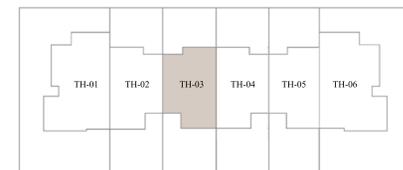


6 PLEX - TH03

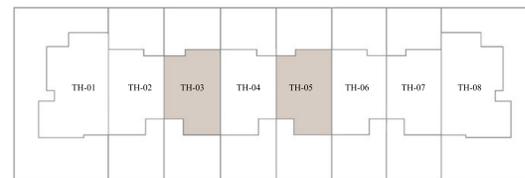

8 PLEX - TH03, TH05

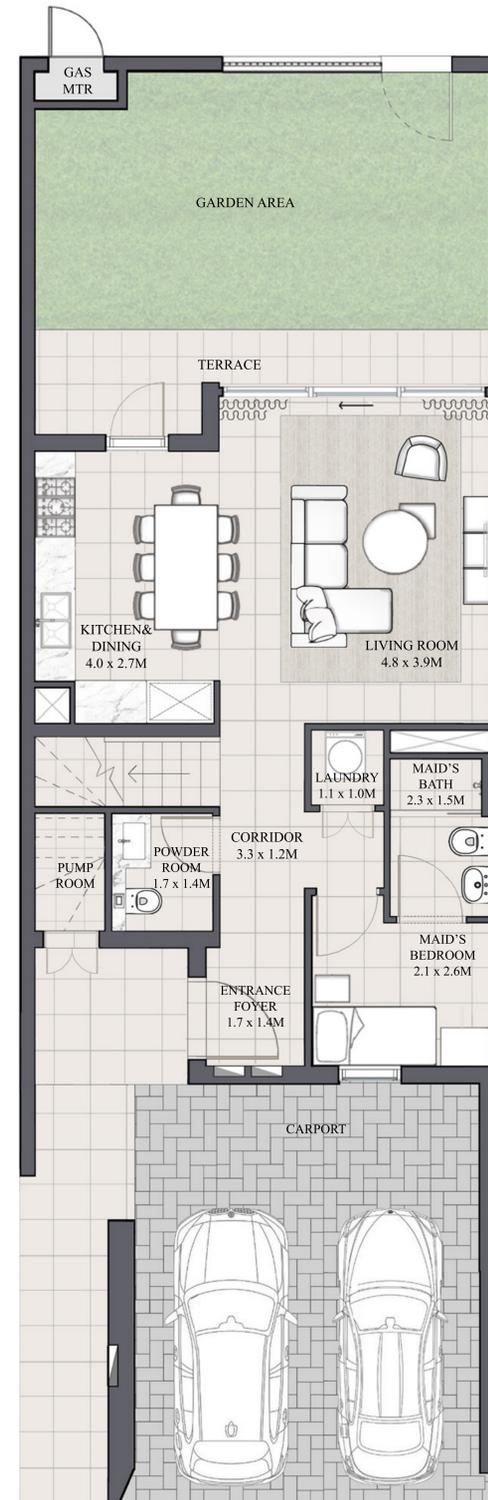

GROUND FLOOR

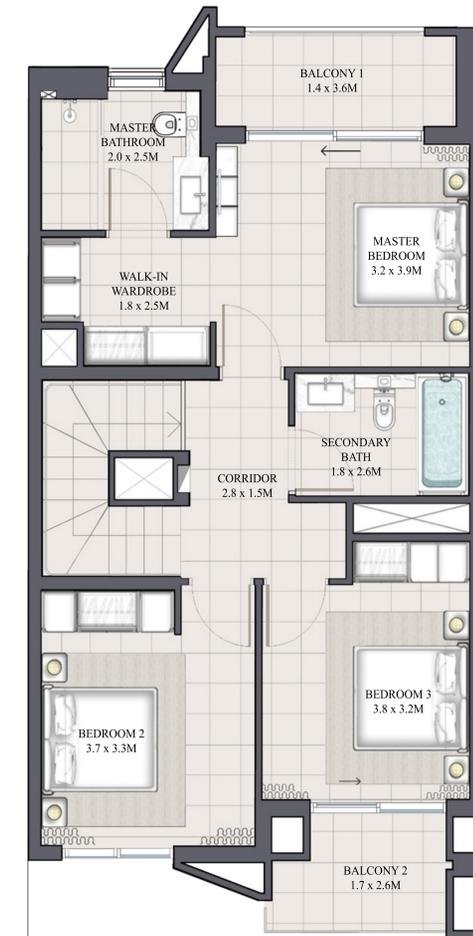

FIRST FLOOR

FLOOR PLAN 1. All dimensions are in imperial and metric, and measured from finish to finish excluding construction tolerances. 2. All materials, dimensions, and drawings are approximate only. 3. Information is subject to change without notice, at developer's absolute discretion. 4. Actual area may vary from the stated area. 5. Drawings not to scale. 6. All images used are for illustrative purposes only and do not represent the actual size, features, specifications, fittings, and furnishings. 7. The developer reserves the right to make revisions / alterations, at its absolute discretion, without any liability whatsoever.


may

ARABIAN RANCHES III


ARIA TOWNHOUSE 3 BEDROOM 2 M MIRRORED

UNIT	TOTAL AREA	
6 PLEX - TH04	1983.89 SQFT	184.31 SQM
8 PLEX - TH04	1984.32 SQFT	184.35 SQM
8 PLEX - TH06	1984.32 SQF	184.35 SQM


KEY PLAN

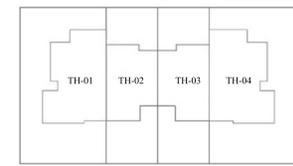

4 PLEX

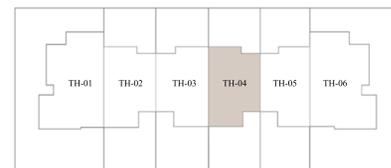

6 PLEX - TH04

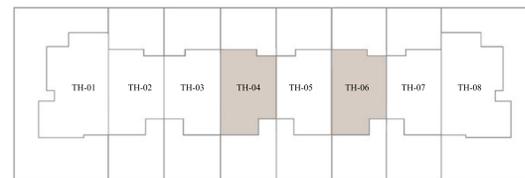

8 PLEX - TH04, TH06



GROUND FLOOR



FIRST FLOOR

FLOOR PLAN 1. All dimensions are in imperial and metric, and measured from finish to finish excluding construction tolerances. 2. All materials, dimensions, and drawings are approximate only. 3. Information is subject to change without notice, at developer's absolute discretion. 4. Actual area may vary from the stated area. 5. Drawings not to scale. 6. All images used are for illustrative purposes only and do not represent the actual size, features, specifications, fittings, and furnishings. 7. The developer reserves the right to make revisions / alterations, at its absolute discretion, without any liability whatsoever.

ARABIAN RANCHES III

may

IRIS - FLOOR PLANS

EMAAR


may

ARABIAN RANCHES III


IRIS TOWNHOUSE 4 BEDROOM 1

UNIT	TOTAL AREA	
4 PLEX - TH01		
6 PLEX - TH01	2452.23 SQFT	227.82 SQM
8 PLEX - TH01		


KEY PLAN

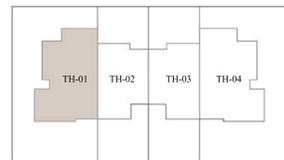


4 PLEX - TH01

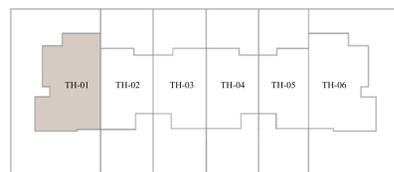


6 PLEX - TH01

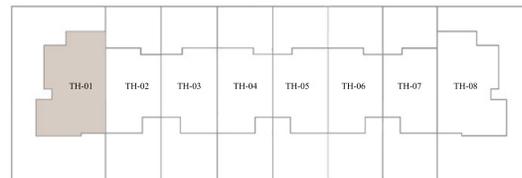

8 PLEX - TH01

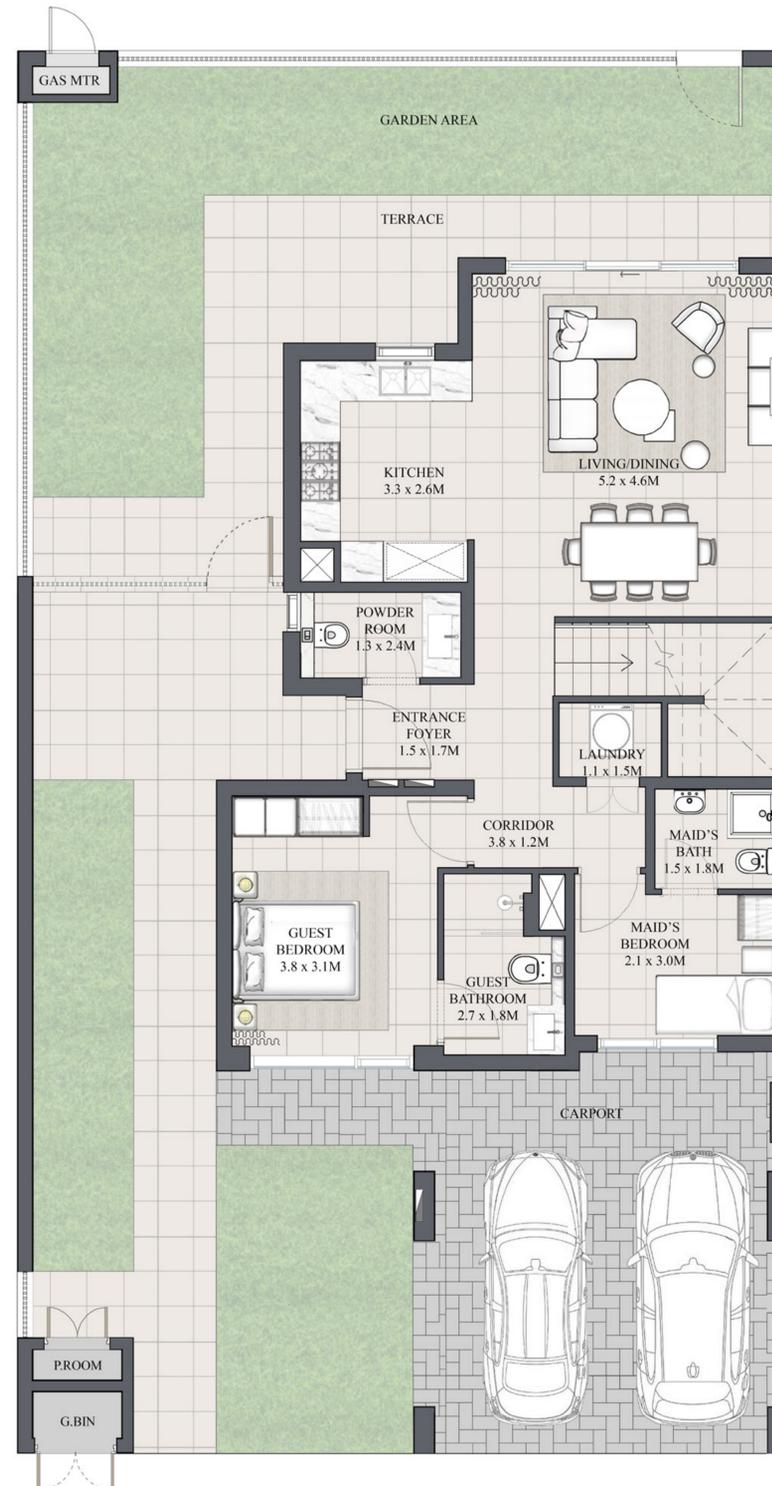

GROUND FLOOR

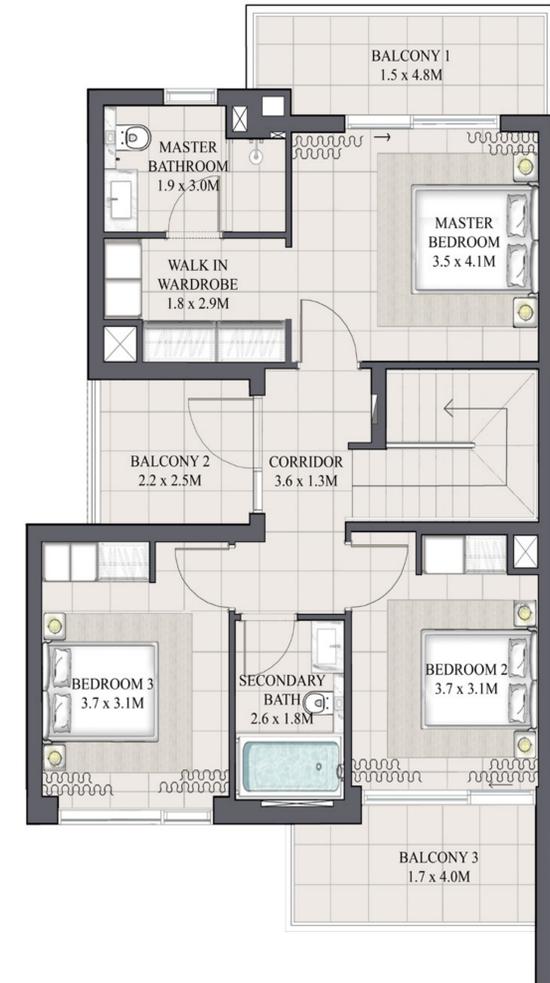

FIRST FLOOR

FLOOR PLAN 1. All dimensions are in imperial and metric, and measured from finish to finish excluding construction tolerances. 2. All materials, dimensions, and drawings are approximate only. 3. Information is subject to change without notice, at developer's absolute discretion. 4. Actual area may vary from the stated area. 5. Drawings not to scale. 6. All images used are for illustrative purposes only and do not represent the actual size, features, specifications, fittings, and furnishings. 7. The developer reserves the right to make revisions / alterations, at it's absolute discretion, without any liability whatsoever.

may

ARABIAN RANCHES III


IRIS TOWNHOUSE 4 BEDROOM 1M MIRRORED

UNIT	TOTAL AREA	
4 PLEX - TH04		
6 PLEX - TH06	2452.23 SQFT	227.82 SQM
8 PLEX - TH08		

KEY PLAN



GROUND FLOOR

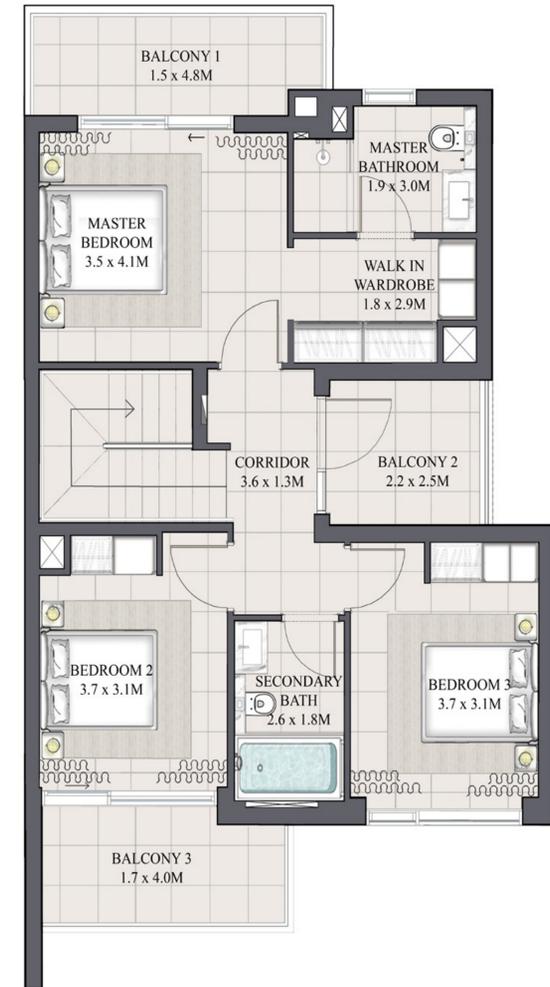

FIRST FLOOR

FLOOR PLAN 1. All dimensions are in imperial and metric, and measured from finish to finish excluding construction tolerances. 2. All materials, dimensions, and drawings are approximate only. 3. Information is subject to change without notice, at developer's absolute discretion. 4. Actual area may vary from the stated area. 5. Drawings not to scale. 6. All images used are for illustrative purposes only and do not represent the actual size, features, specifications, fittings, and furnishings. 7. The developer reserves the right to make revisions / alterations, at it's absolute discretion, without any liability whatsoever.


may

ARABIAN RANCHES III


IRIS TOWNHOUSE 3 BEDROOM 1

UNIT	TOTAL AREA	
4 PLEX - TH02		
6 PLEX - TH02	2035.35 SQFT	189.09 SQM
8 PLEX - TH02		


KEY PLAN

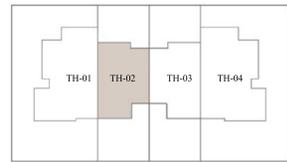


4 PLEX - TH02

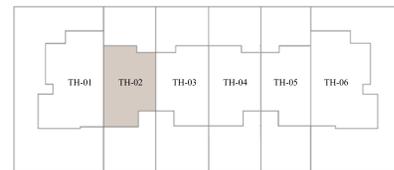


6 PLEX - TH02

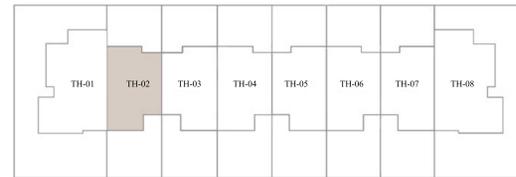

8 PLEX - TH02

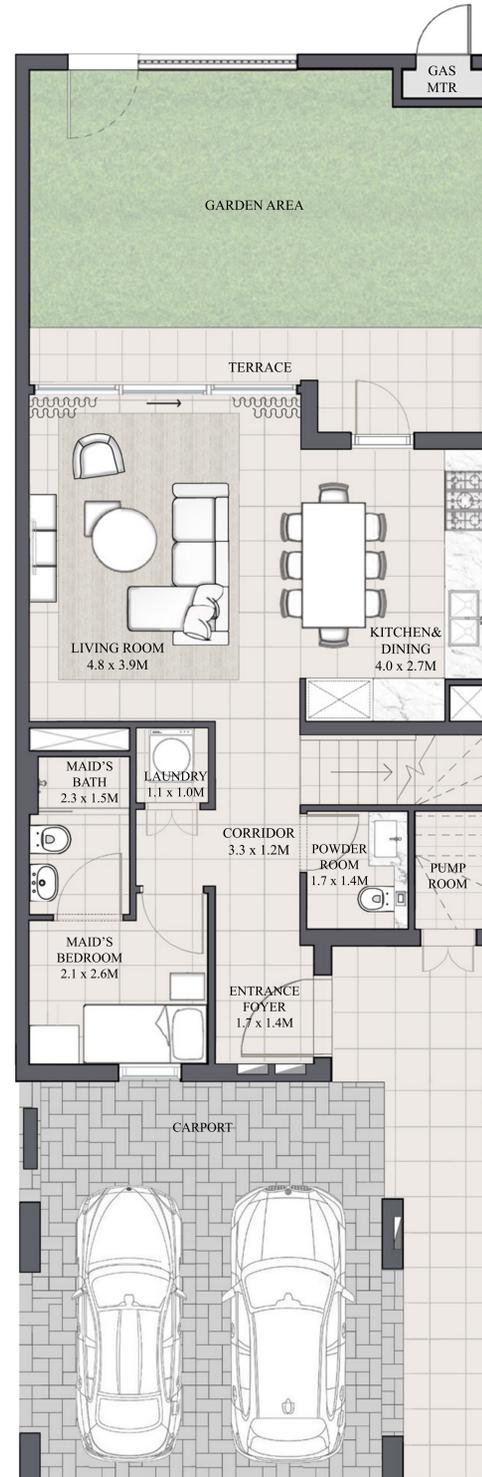

GROUND FLOOR

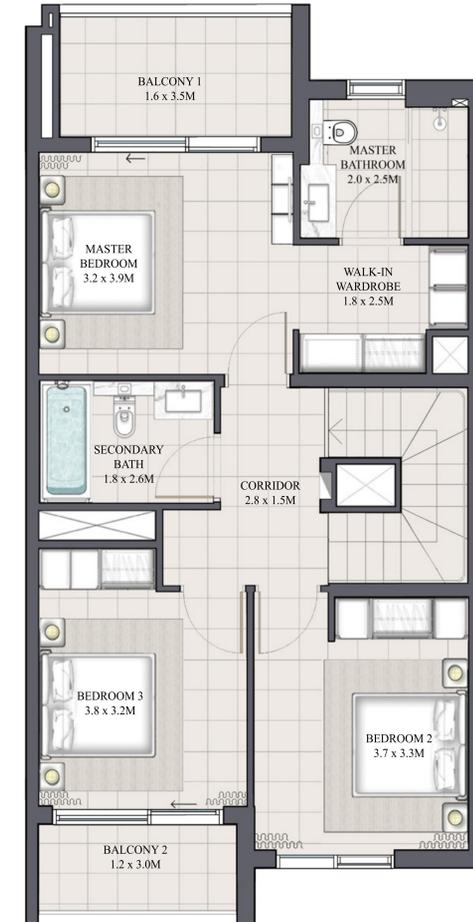

FIRST FLOOR

FLOOR PLAN 1. All dimensions are in imperial and metric, and measured from finish to finish excluding construction tolerances. 2. All materials, dimensions, and drawings are approximate only. 3. Information is subject to change without notice, at developer's absolute discretion. 4. Actual area may vary from the stated area. 5. Drawings not to scale. 6. All images used are for illustrative purposes only and do not represent the actual size, features, specifications, fittings, and furnishings. 7. The developer reserves the right to make revisions / alterations, at its absolute discretion, without any liability whatsoever.


may

ARABIAN RANCHES III


IRIS TOWNHOUSE 3 BEDROOM 1M MIRRORED

UNIT	TOTAL AREA	
4 PLEX - TH03		
6 PLEX - TH05	2035.35 SQFT	189.09 SQM
8 PLEX - TH07		


KEY PLAN

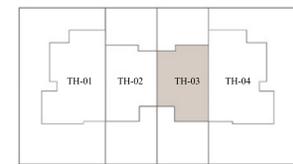

4 PLEX - TH03

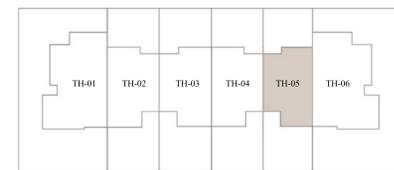


6 PLEX - TH05

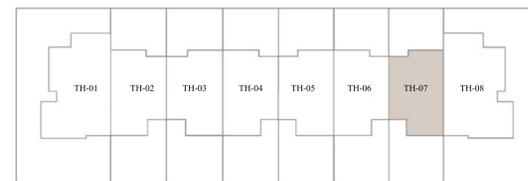

8 PLEX - TH07



GROUND FLOOR

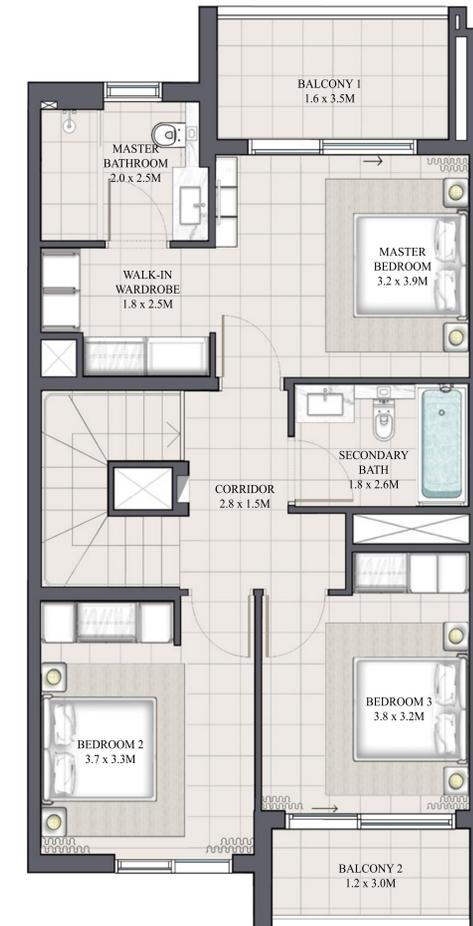

FIRST FLOOR

FLOOR PLAN 1. All dimensions are in imperial and metric, and measured from finish to finish excluding construction tolerances. 2. All materials, dimensions, and drawings are approximate only. 3. Information is subject to change without notice, at developer's absolute discretion. 4. Actual area may vary from the stated area. 5. Drawings not to scale. 6. All images used are for illustrative purposes only and do not represent the actual size, features, specifications, fittings, and furnishings. 7. The developer reserves the right to make revisions / alterations, at it's absolute discretion, without any liability whatsoever.


may

ARABIAN RANCHES III


IRIS TOWNHOUSE 3 BEDROOM 2

UNIT	TOTAL AREA	
6 PLEX - TH03		
8 PLEX - TH03	2032.98 SQFT	188.87 SQM
8 PLEX - TH05		


KEY PLAN

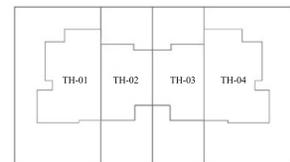

4 PLEX

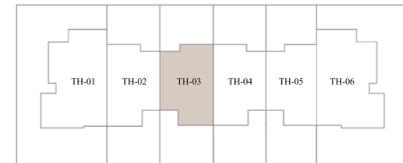

6 PLEX - TH03

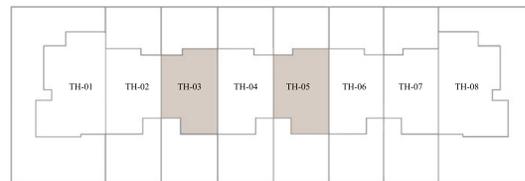

8 PLEX - TH03, TH05



GROUND FLOOR



FIRST FLOOR

FLOOR PLAN 1. All dimensions are in imperial and metric, and measured from finish to finish excluding construction tolerances. 2. All materials, dimensions, and drawings are approximate only. 3. Information is subject to change without notice, at developer's absolute discretion. 4. Actual area may vary from the stated area. 5. Drawings not to scale. 6. All images used are for illustrative purposes only and do not represent the actual size, features, specifications, fittings, and furnishings. 7. The developer reserves the right to make revisions / alterations, at its absolute discretion, without any liability whatsoever.


may

ARABIAN RANCHES III


IRIS TOWNHOUSE 3 BEDROOM 2M

UNIT	TOTAL AREA	
6PLEX - TH04		
8PLEX - TH04	2032.98 SQFT	188.87 SQM
8PLEX - TH06		


KEY PLAN

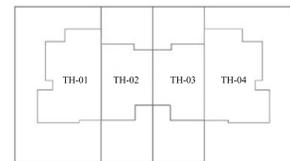


4PLEX

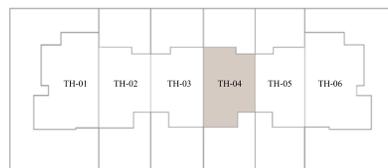


6PLEX - TH04

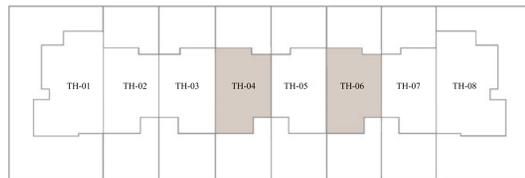

8PLEX - TH04, TH06

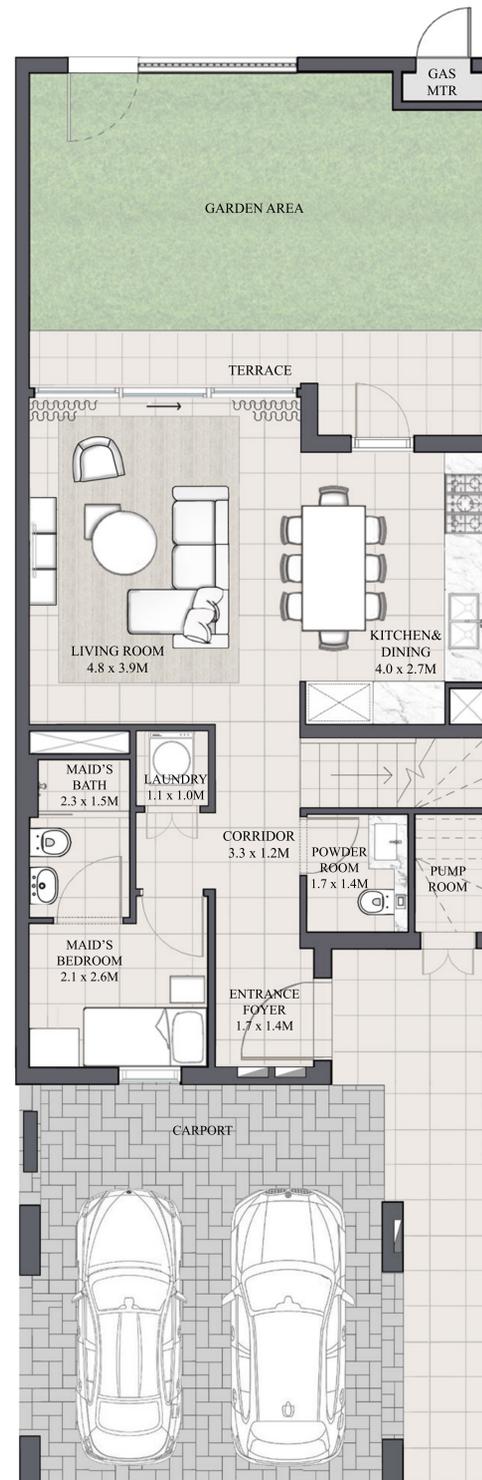

GROUND FLOOR

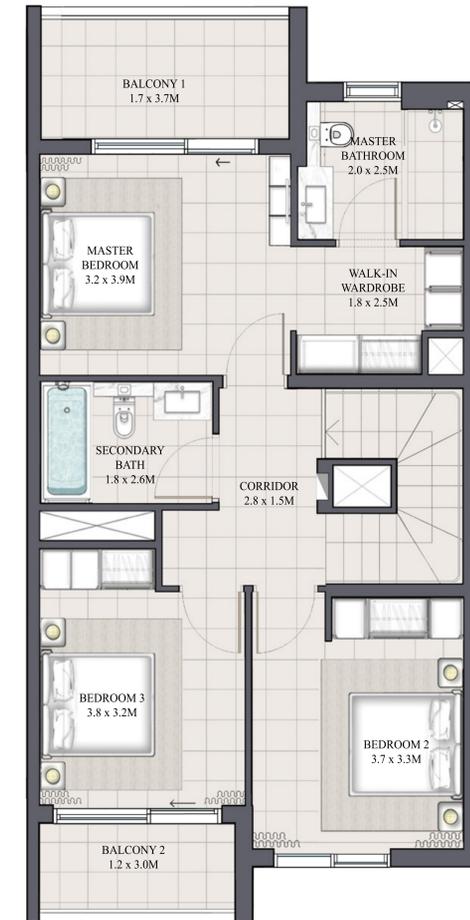

FIRST FLOOR

FLOOR PLAN 1. All dimensions are in imperial and metric, and measured from finish to finish excluding construction tolerances. 2. All materials, dimensions, and drawings are approximate only. 3. Information is subject to change without notice, at developer's absolute discretion. 4. Actual area may vary from the stated area. 5. Drawings not to scale. 6. All images used are for illustrative purposes only and do not represent the actual size, features, specifications, fittings, and furnishings. 7. The developer reserves the right to make revisions / alterations, at it's absolute discretion, without any liability whatsoever.