DAIR GATE

DUBAI HILLS ESTATE

FLOOR PLAN


EMAAR


VILLA COMMUNITY Dubai Hills Estate

4 BEDROOM TYPE-1

| UNIT | | TOTAL | AREA | |
|----------------------|---------|-------|--------|------|
| SUITE AREA | 3524.64 | SQ.FT | 327.45 | SQ.M |
| GARAGE AREA | 445.95 | SQ.FT | 41.43 | SQ.M |
| BALCONY/TERRACE AREA | 1120.10 | SQ.FT | 104.06 | SQ.M |
| TOTAL AREA | 5090.68 | SQ.FT | 472.94 | SQ.M |

KEY PLAN

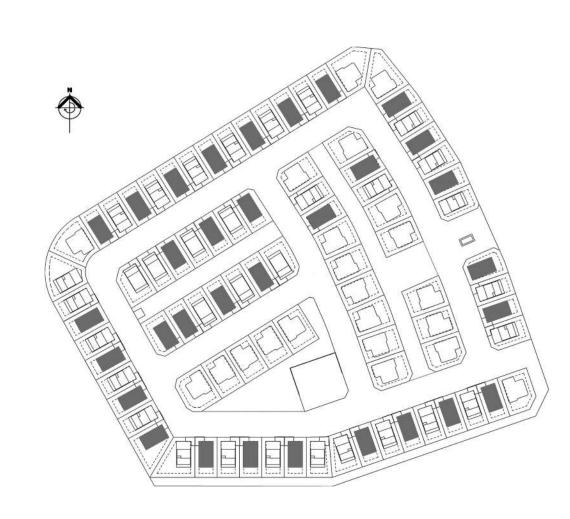


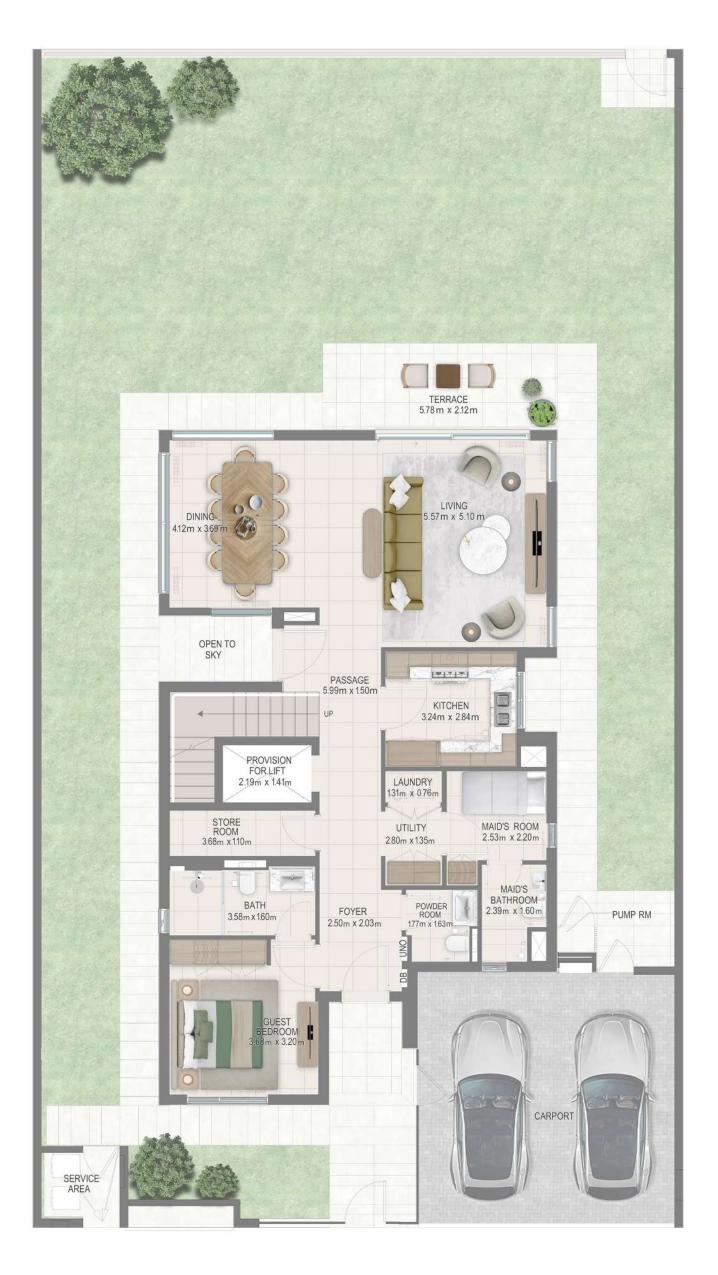





GROUND FLOOR FIRST FLOOR SECOND FLOOR

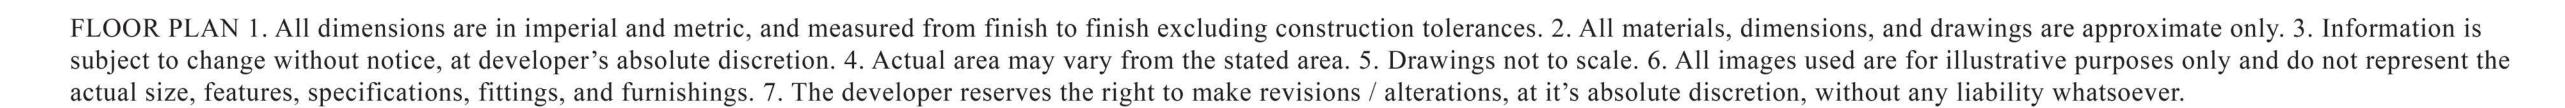




VILLA COMMUNITY Dubai Hills Estate

4 BEDROOM TYPE-2

| UNIT | | TOTAL | AREA | |
|----------------------|---------|-------|--------|------|
| SUITE AREA | 3524.64 | SQ.FT | 327.45 | SQ.M |
| GARAGE AREA | 445.95 | SQ.FT | 41.43 | SQ.M |
| BALCONY/TERRACE AREA | 1120.10 | SQ.FT | 104.06 | SQ.M |
| TOTAL AREA | 5090.68 | SQ.FT | 472.94 | SQ.M |

KEY PLAN



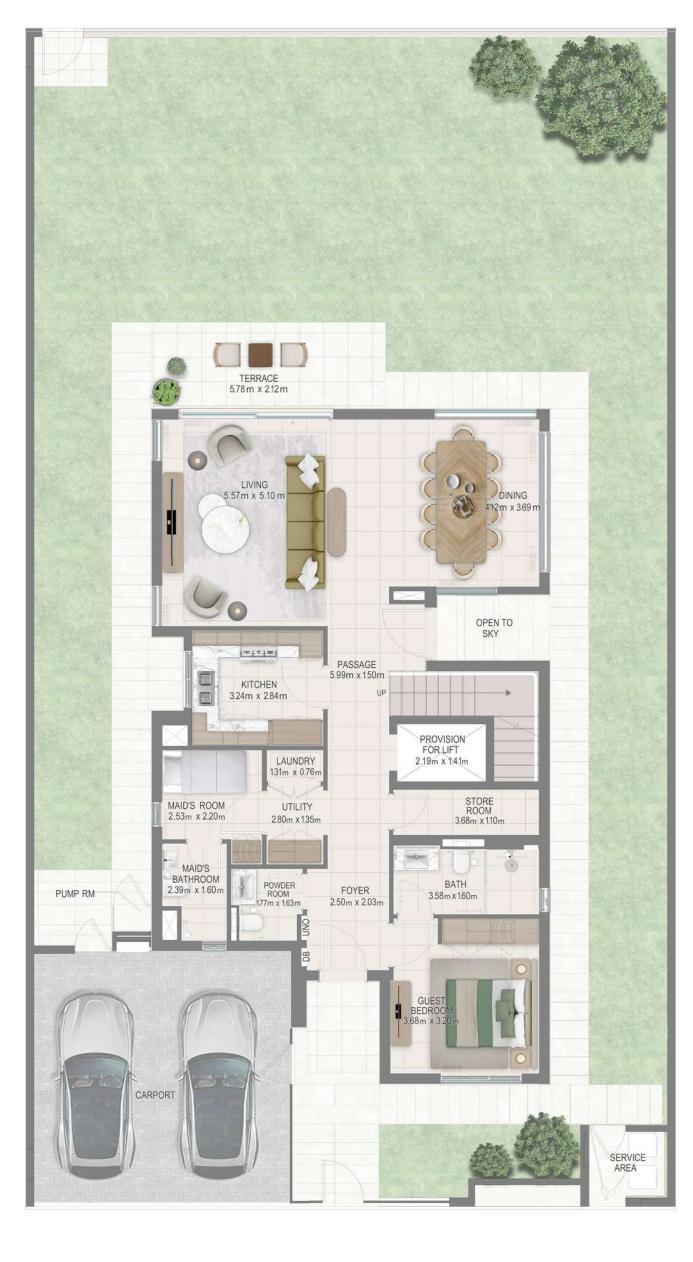





GROUND FLOOR FIRST FLOOR SECOND FLOOR






VILLA COMMUNITY Dubai Hills Estate

5 BEDROOM TYPE-3

| UNIT | | TOTAL AREA | | |
|----------------------|---------|------------|-------------|--|
| SUITE AREA | 4073.92 | SQ.FT | 378.48 SQ.M | |
| GARAGE AREA | 442.40 | SQ.FT | 41.10 SQ.M | |
| BALCONY/TERRACE AREA | 849.71 | SQ.FT | 78.94 SQ.M | |
| TOTAL AREA | 5365.92 | SQ.FT | 498.51 SQ.M | |

KEY PLAN

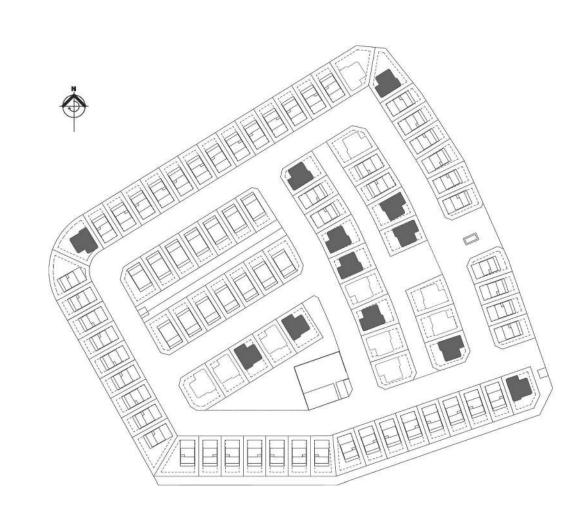







GROUND FLOOR FIRST FLOOR SECOND FLOOR

FLOOR PLAN 1. All dimensions are in imperial and metric, and measured from finish to finish excluding construction tolerances. 2. All materials, dimensions, and drawings are approximate only. 3. Information is subject to change without notice, at developer's absolute discretion. 4. Actual area may vary from the stated area. 5. Drawings not to scale. 6. All images used are for illustrative purposes only and do not represent the actual size, features, specifications, fittings, and furnishings. 7. The developer reserves the right to make revisions / alterations, at it's absolute discretion, without any liability whatsoever.



VILLA COMMUNITY Dubai Hills Estate

5 BEDROOM Type-4

| UNIT | | TOTAL | AREA | |
|----------------------|---------|-------|--------|------|
| SUITE AREA | 4073.92 | SQ.FT | 378.48 | SQ.M |
| GARAGE AREA | 442.40 | SQ.FT | 41.10 | SQ.M |
| BALCONY/TERRACE AREA | 849.71 | SQ.FT | 78.94 | SQ.M |
| TOTAL AREA | 5365.92 | SQ.FT | 498.51 | SQ.M |

KEY PLAN









GROUND FLOOR FIRST FLOOR SECOND FLOOR

