

Townhouses



BAYVILLAS

DUBAI ISLANDS



NAKHEEL



Townhouses


4 Bedroom - G+1

Type A - 1


TH4P.A.1

	Sqm	Sqft
Ground Floor	152.64	1643.00
Balcony/ Terrace/ Porch- GF	0.0	0.0
First Floor	133.51	1437.09
Balcony/ Terrace	37.76	406.45
Garage- Covered	43.02	463.06
TOTAL BUILT -UP AREA	366.93	3949.60
Garage not covered	0.0	0.0
Roof Terrace	0.0	0.0

Key Plan

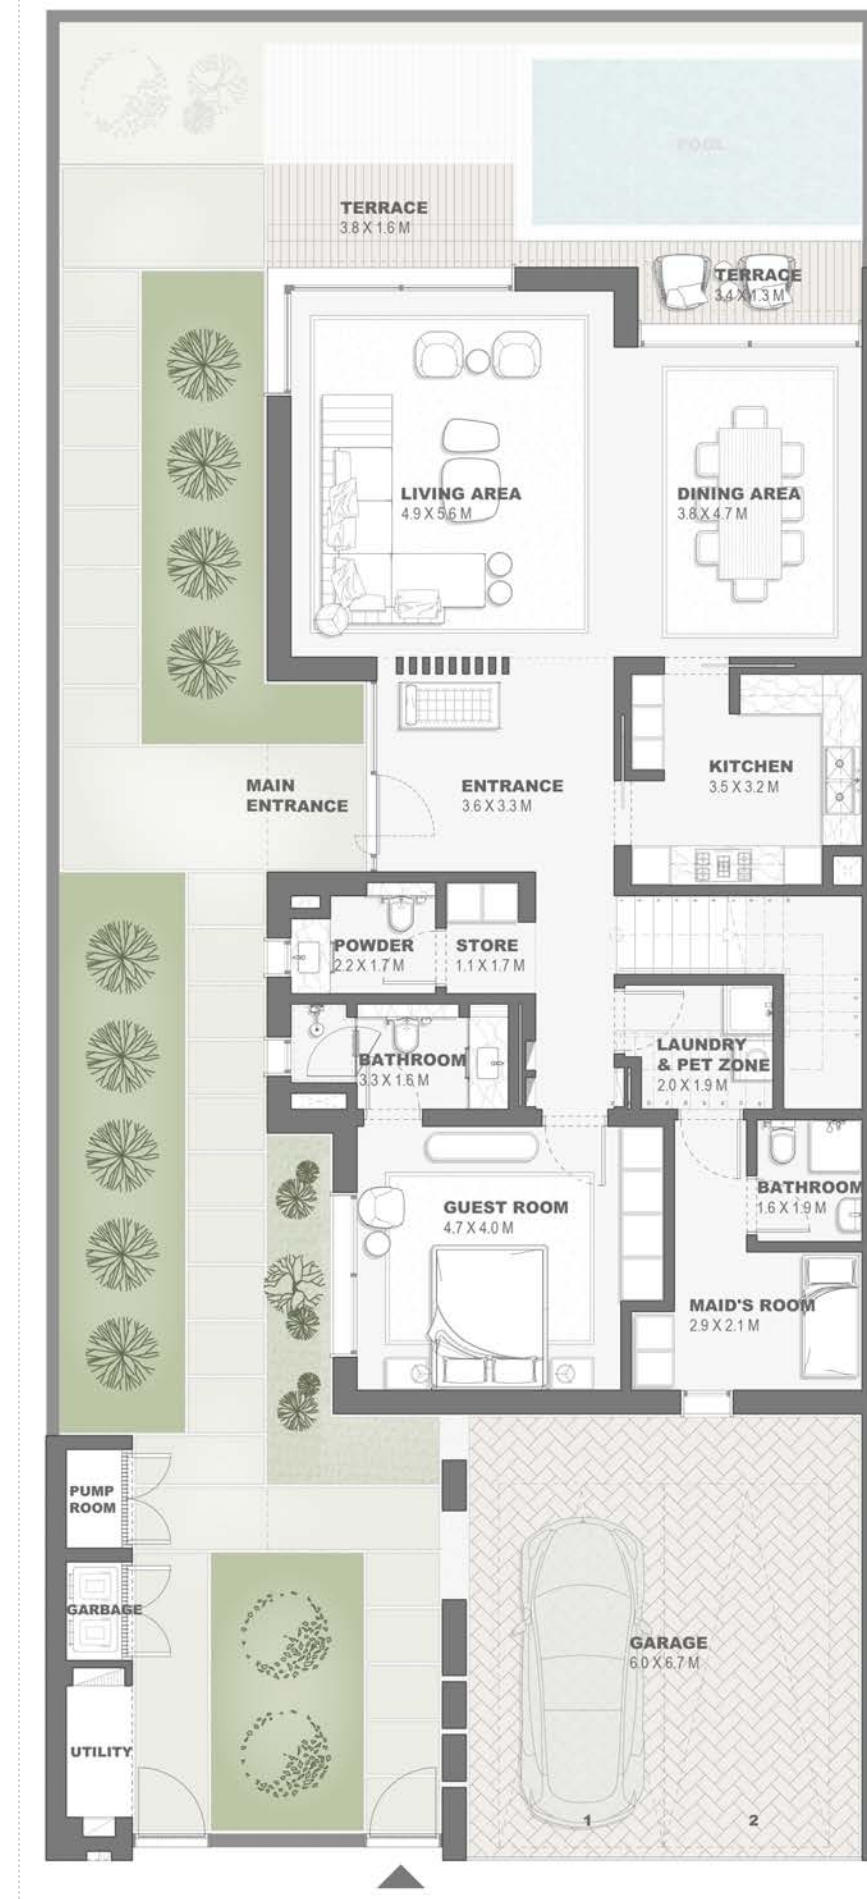

GROUND FLOOR PLAN

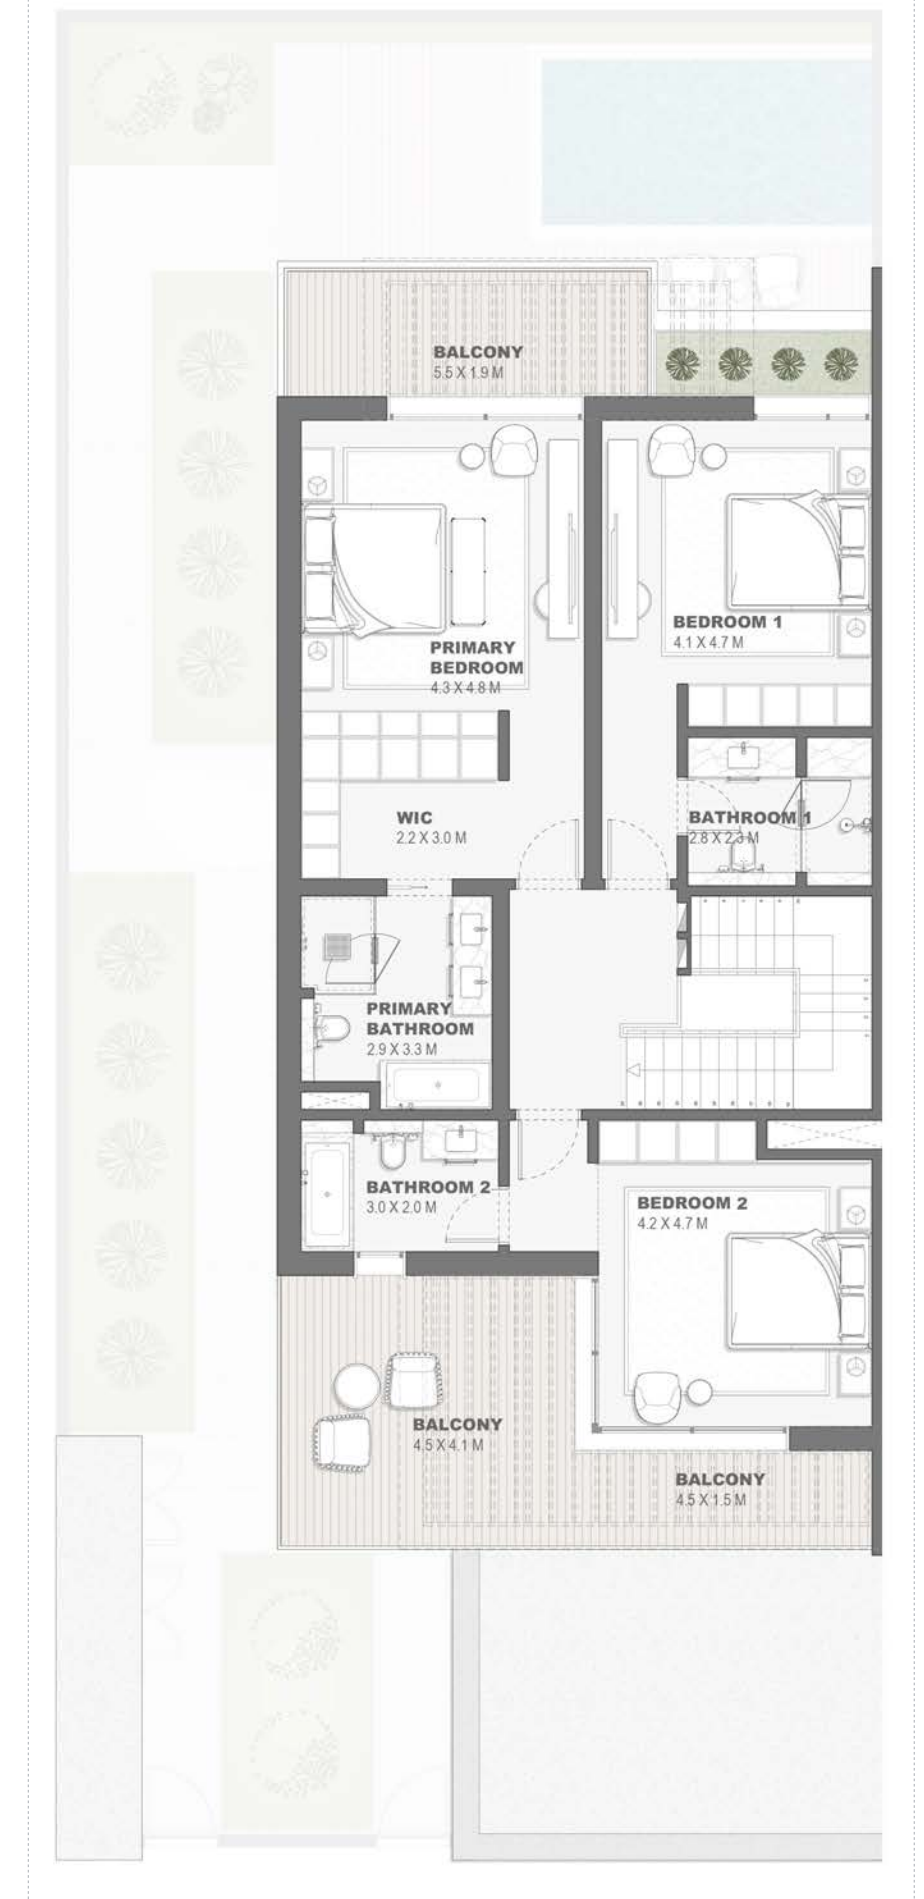

FIRST FLOOR PLAN

DISCLAIMER: All measurements, dimensions, coordinated and drawings, given as the Floor Plans in the literature are approximate and provided only for the purpose of marketing, illustration, information and general guidance as such drawings are not to scale. All the rooms, sizes, locations, orientations, dimensions, fixtures, fittings, finishes and specifications (including materials for, placement, size of rooms, windows, doors, balcony, furniture's inbuilt wardrobe etc.) provided in the floor plans may vary as the same have been taken from concept designs prior the actual development/construction and therefore their accuracy in relation to actual construction cannot be confirmed. Hence, we make no guarantee, warranty or representation as to the accuracy and completeness of the floor plan information as changes may be made during the development process, without notice. Always refer to latest IFC design available in the sales office for the most accurate representation of all construction details. Pool and landscape layout and configuration shown on floor plans are for general illustrative purpose only and are not provided by the developer.



Townhouses

3 Bedroom - G+1

Type A - 2

TH4P.A.2

	Sqm	Sqft
Ground Floor	115.92	1247.75
Balcony/ Terrace/ Porch- GF	12.67	136.38
First Floor	124.08	1335.59
Balcony/ Terrace	25.16	270.82
Garage- Covered	38.91	418.82
TOTAL BUILT -UP AREA	316.74	3409.36
Garage not covered	0.0	0.0
Roof Terrace	0.0	0.0

Key Plan



GROUND FLOOR PLAN



FIRST FLOOR PLAN



DISCLAIMER: All measurements, dimensions, coordinated and drawings, given as the Floor Plans in the literature are approximate and provided only for the purpose of marketing, illustration, information and general guidance as such drawings are not to scale. All the rooms, sizes, locations, orientations, dimensions, fixtures, fittings, finishes and specifications (including materials for, placement, size of rooms, windows, doors, balcony, furniture's inbuilt wardrobe etc.) provided in the floor plans may vary as the same have been taken from concept designs prior the actual development/construction and therefore their accuracy in relation to actual construction cannot be confirmed. Hence, we make no guarantee, warranty or representation as to the accuracy and completeness of the floor plan information as changes may be made during the development process, without notice. Always refer to latest IFC design available in the sales office for the most accurate representation of all construction details. Pool and landscape layout and configuration shown on floor plans are for general illustrative purpose only and are not provided by the developer.

Townhouses

3 Bedroom - G+1

Type A - 3

TH4PA.3

	Sqm	Sqft
Ground Floor	115.92	1247.75
Balcony/ Terrace/ Porch- GF	12.67	136.38
First Floor	123.58	1330.20
Balcony/ Terrace	27.59	296.98
Garage- Covered	38.91	418.82
TOTAL BUILT -UP AREA	318.67	3430.14
Garage not covered	0.0	0.0
Roof Terrace	0.0	0.0

Key Plan



GROUND FLOOR PLAN



FIRST FLOOR PLAN



DISCLAIMER: All measurements, dimensions, coordinated and drawings, given as the Floor Plans in the literature are approximate and provided only for the purpose of marketing, illustration, information and general guidance as such drawings are not to scale. All the rooms, sizes, locations, orientations, dimensions, fixtures, fittings, finishes and specifications (including materials for, placement, size of rooms, windows, doors, balcony, furniture's inbuilt wardrobe etc.) provided in the floor plans may vary as the same have been taken from concept designs prior the actual development/construction and therefore their accuracy in relation to actual construction cannot be confirmed. Hence, we make no guarantee, warranty or representation as to the accuracy and completeness of the floor plan information as changes may be made during the development process, without notice. Always refer to latest IFC design available in the sales office for the most accurate representation of all construction details. Pool and landscape layout and configuration shown on floor plans are for general illustrative purpose only and are not provided by the developer.



Townhouses


4 Bedroom - G+1

Type A - 4

TH4P.A.4

	Sqm	Sqft
Ground Floor	152.64	1643.00
Balcony/ Terrace/ Porch- GF	0.0	0.0
First Floor	133.58	1437.84
Balcony/ Terrace	31.60	340.14
Garage- Covered	43.02	463.06
TOTAL BUILT -UP AREA	360.84	3884.05
Garage not covered	0.0	0.0
Roof Terrace	0.0	0.0

Key Plan

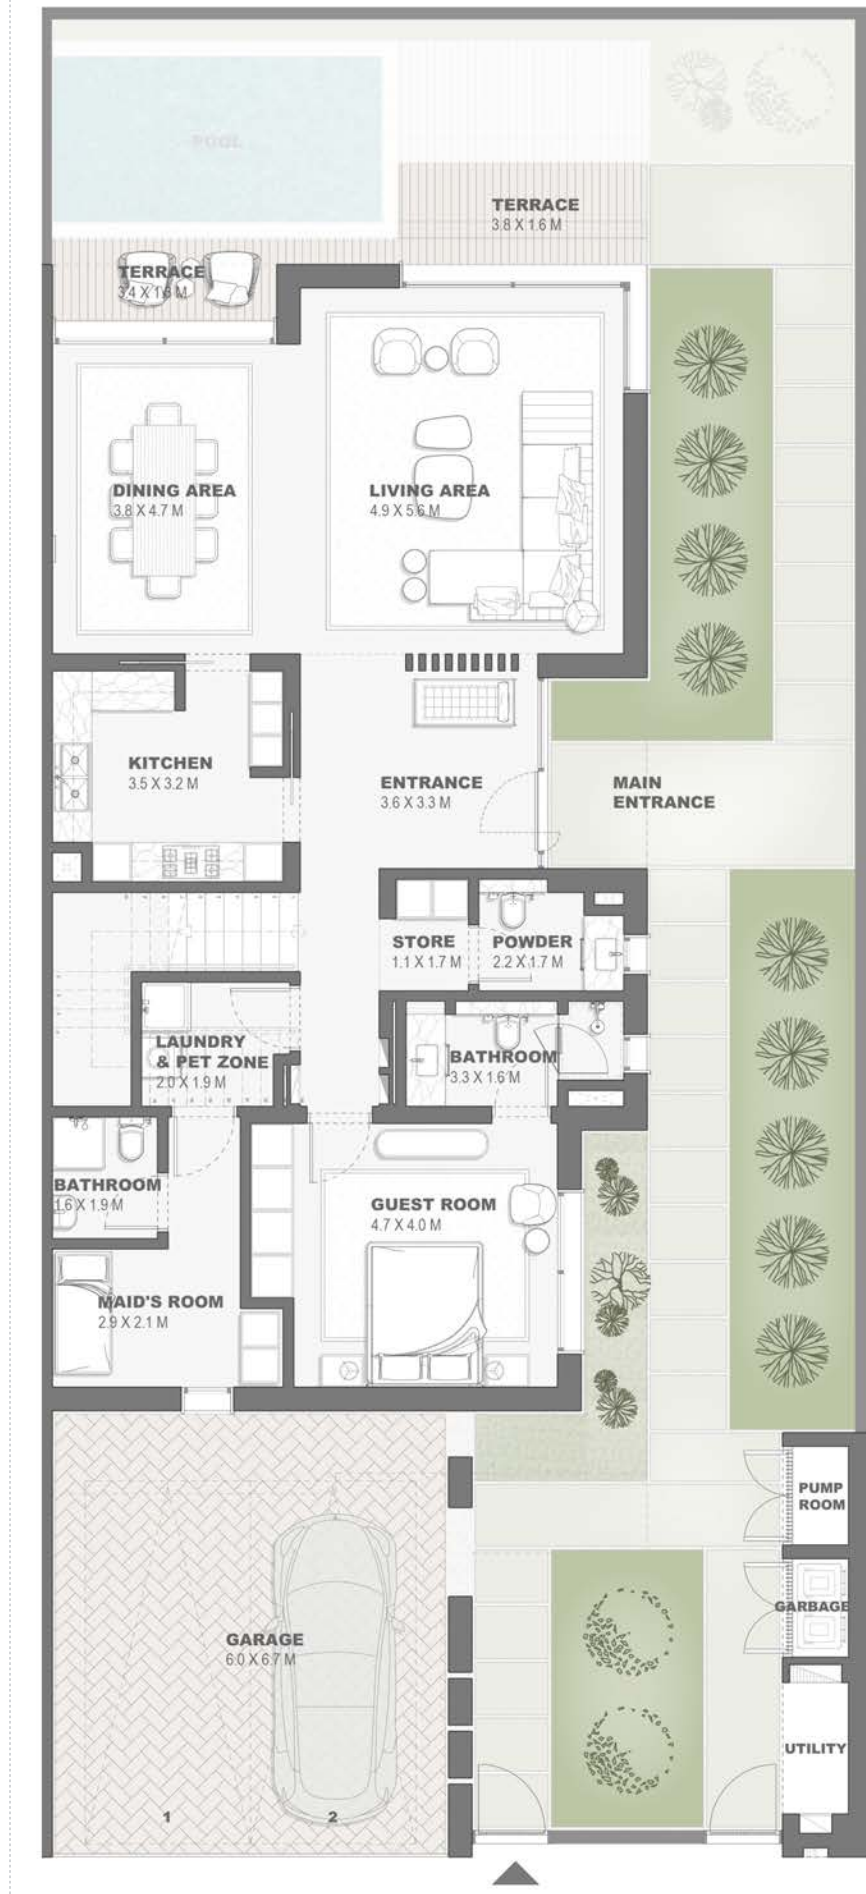

GROUND FLOOR PLAN




FIRST FLOOR PLAN

DISCLAIMER: All measurements, dimensions, coordinated and drawings, given as the Floor Plans in the literature are approximate and provided only for the purpose of marketing, illustration, information and general guidance as such drawings are not to scale. All the rooms, sizes, locations, orientations, dimensions, fixtures, fittings, finishes and specifications (including materials for, placement, size of rooms, windows, doors, balcony, furniture's inbuilt wardrobe etc.) provided in the floor plans may vary as the same have been taken from concept designs prior the actual development/construction and therefore their accuracy in relation to actual construction cannot be confirmed. Hence, we make no guarantee, warranty or representation as to the accuracy and completeness of the floor plan information as changes may be made during the development process, without notice. Always refer to latest IFC design available in the sales office for the most accurate representation of all construction details. Pool and landscape layout and configuration shown on floor plans are for general illustrative purpose only and are not provided by the developer.



Townhouses
4 Plex Units - G+1
Type A
TH4P.A

Key Plan

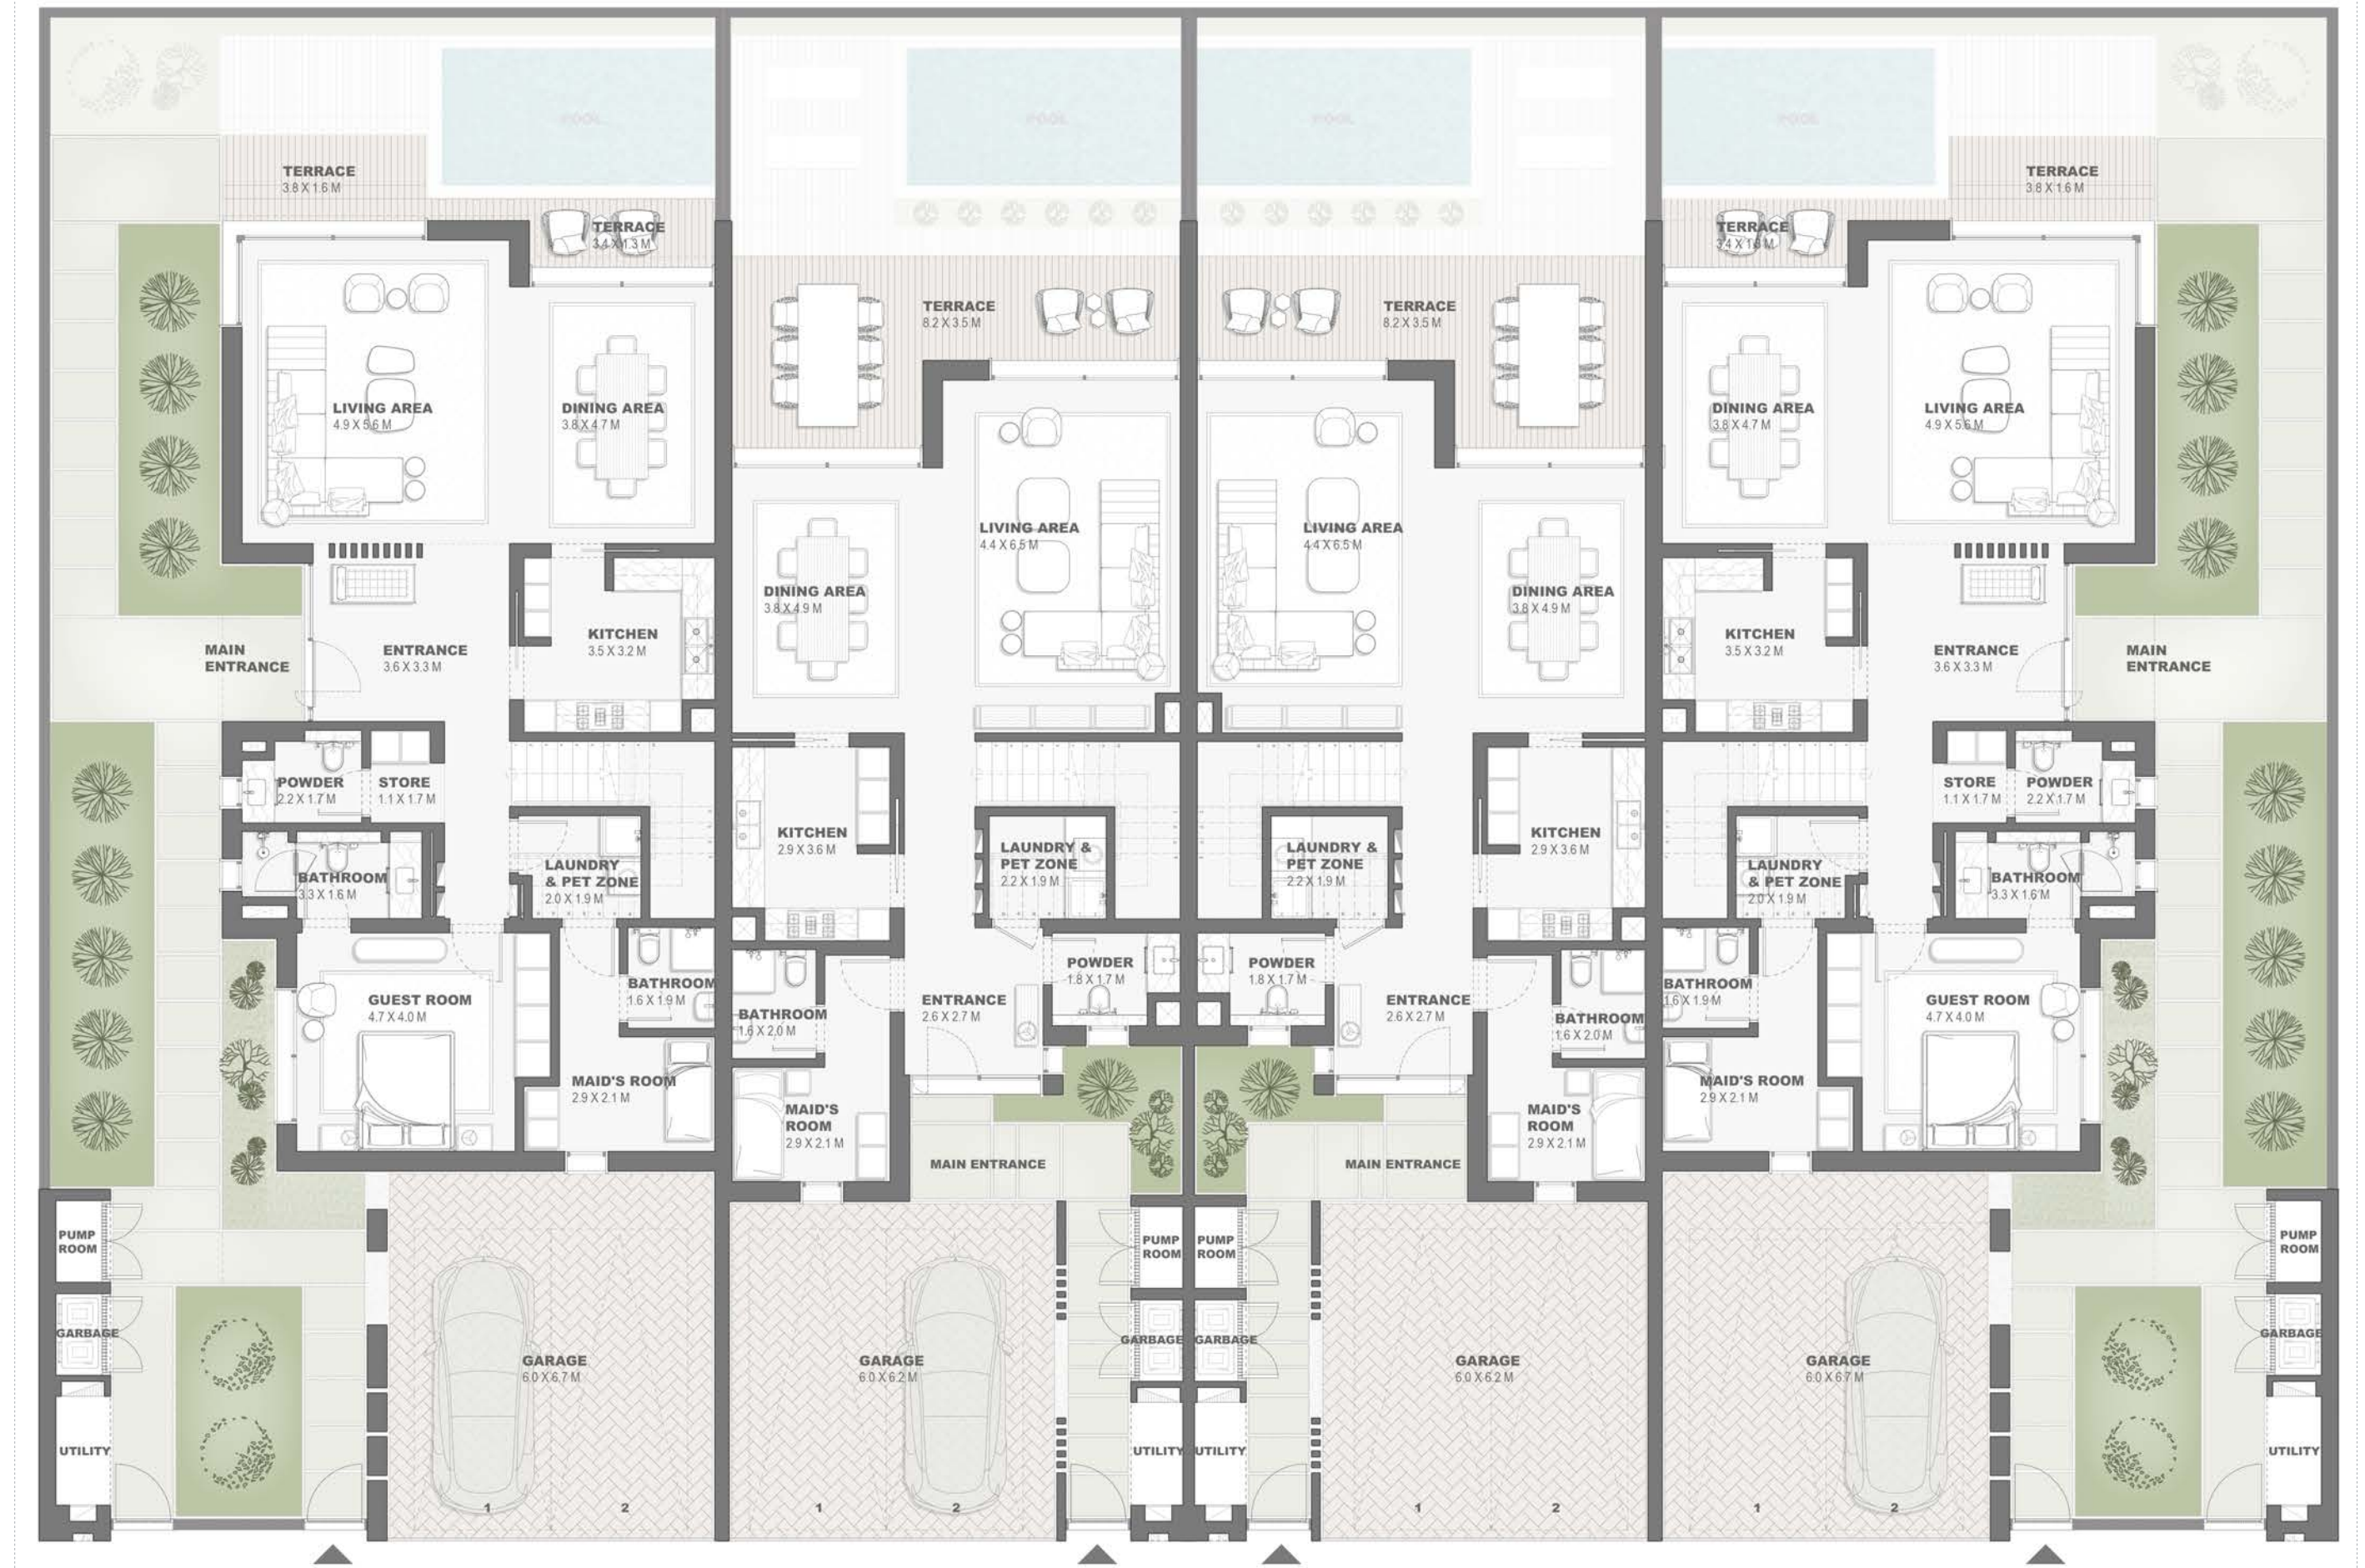

GROUND FLOOR PLAN

DISCLAIMER: All measurements, dimensions, coordinated and drawings, given as the Floor Plans in the literature are approximate and provided only for the purpose of marketing, illustration, information and general guidance as such drawings are not to scale. All the rooms, sizes, locations, orientations, dimensions, fixtures, fittings, finishes and specifications (including materials for, placement, size of rooms, windows, doors, balcony, furniture's inbuilt wardrobe etc.) provided in the floor plans may vary as the same have been taken from concept designs prior the actual development/construction and therefore their accuracy in relation to actual construction cannot be confirmed. Hence, we make no guarantee, warranty or representation as to the accuracy and completeness of the floor plan information as changes may be made during the development process, without notice. Always refer to latest IFC design available in the sales office for the most accurate representation of all construction details. Pool and landscape layout and configuration shown on floor plans are for general illustrative purpose only and are not provided by the developer.



Townhouses

4 Plex Units - G+1

Type A

TH4P.A

Key Plan



FIRST FLOOR PLAN

DISCLAIMER: All measurements, dimensions, coordinated and drawings, given as the Floor Plans in the literature are approximate and provided only for the purpose of marketing, illustration, information and general guidance as such drawings are not to scale. All the rooms, sizes, locations, orientations, dimensions, fixtures, fittings, finishes and specifications (including materials for, placement, size of rooms, windows, doors, balcony, furniture's inbuilt wardrobe etc.) provided in the floor plans may vary as the same have been taken from concept designs prior the actual development/construction and therefore their accuracy in relation to actual construction cannot be confirmed. Hence, we make no guarantee, warranty or representation as to the accuracy and completeness of the floor plan information as changes may be made during the development process, without notice. Always refer to latest IFC design available in the sales office for the most accurate representation of all construction details. Pool and landscape layout and configuration shown on floor plans are for general illustrative purpose only and are not provided by the developer.



4 UNITS CLUSTER

THIRA



4 UNITS CLUSTER

THAP



Townhouses


4 Bedroom - G+1

Type A - 1


TH6P.A.1

	Sqm	Sqft
Ground Floor	151.95	1635.58
Balcony/ Terrace/ Porch- GF	4.35	46.82
First Floor	133.04	1432.03
Balcony/ Terrace	38.02	409.24
Garage- Covered	43.71	470.49
TOTAL BUILT -UP AREA	371.07	3994.16
Garage not covered	0.0	0.0
Roof Terrace	0.0	0.0

Key Plan

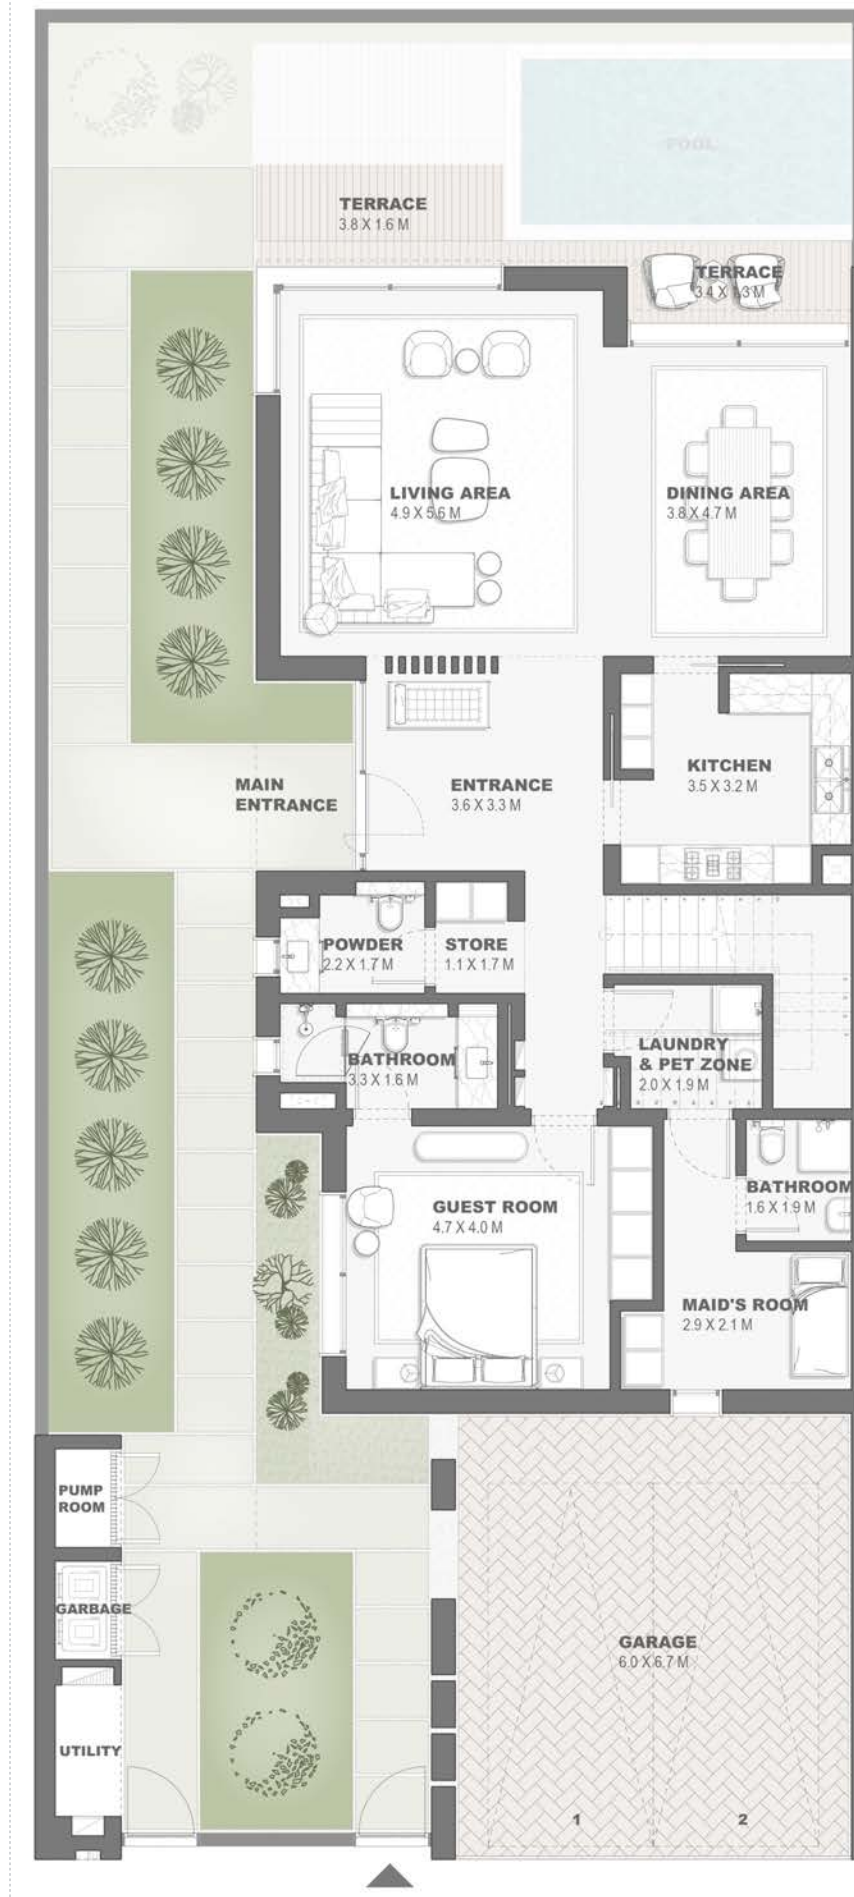

GROUND FLOOR PLAN

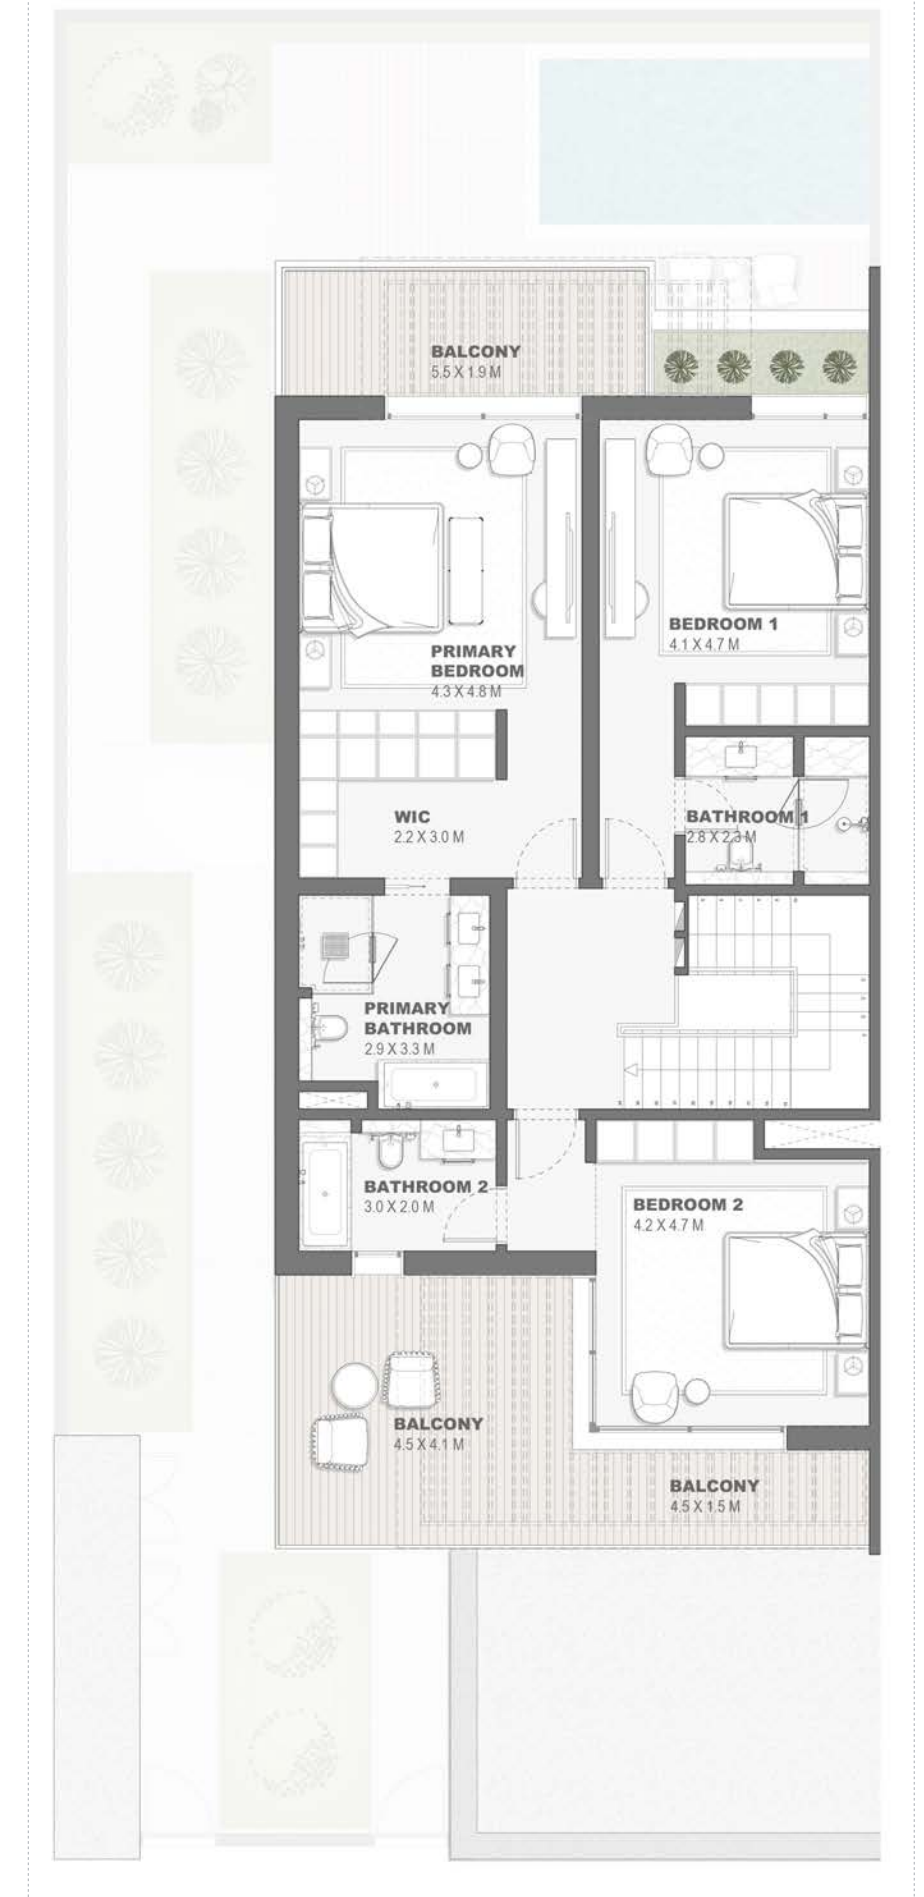

FIRST FLOOR PLAN

DISCLAIMER: All measurements, dimensions, coordinated and drawings, given as the Floor Plans in the literature are approximate and provided only for the purpose of marketing, illustration, information and general guidance as such drawings are not to scale. All the rooms, sizes, locations, orientations, dimensions, fixtures, fittings, finishes and specifications (including materials for, placement, size of rooms, windows, doors, balcony, furniture's inbuilt wardrobe etc.) provided in the floor plans may vary as the same have been taken from concept designs prior the actual development/construction and therefore their accuracy in relation to actual construction cannot be confirmed. Hence, we make no guarantee, warranty or representation as to the accuracy and completeness of the floor plan information as changes may be made during the development process, without notice. Always refer to latest IFC design available in the sales office for the most accurate representation of all construction details. Pool and landscape layout and configuration shown on floor plans are for general illustrative purpose only and are not provided by the developer.



Townhouses

3 Bedroom - G+1

Type A - 2

TH6P.A.2

	Sqm	Sqft
Ground Floor	117.34	1263.04
Balcony/ Terrace/ Porch- GF	11.42	122.92
First Floor	123.90	1333.65
Balcony/ Terrace	25.35	272.87
Garage- Covered	38.75	417.10
TOTAL BUILT -UP AREA	316.76	3409.58
Garage not covered	0.0	0.0
Roof Terrace	0.0	0.0

Key Plan



GROUND FLOOR PLAN



FIRST FLOOR PLAN



DISCLAIMER: All measurements, dimensions, coordinated and drawings, given as the Floor Plans in the literature are approximate and provided only for the purpose of marketing, illustration, information and general guidance as such drawings are not to scale. All the rooms, sizes, locations, orientations, dimensions, fixtures, fittings, finishes and specifications (including materials for, placement, size of rooms, windows, doors, balcony, furniture's inbuilt wardrobe etc.) provided in the floor plans may vary as the same have been taken from concept designs prior the actual development/construction and therefore their accuracy in relation to actual construction cannot be confirmed. Hence, we make no guarantee, warranty or representation as to the accuracy and completeness of the floor plan information as changes may be made during the development process, without notice. Always refer to latest IFC design available in the sales office for the most accurate representation of all construction details. Pool and landscape layout and configuration shown on floor plans are for general illustrative purpose only and are not provided by the developer.

Townhouses

3 Bedroom - G+1

Type A - 3

TH6P.A.3

	Sqm	Sqft
Ground Floor	117.30	1262.61
Balcony/ Terrace/ Porch- GF	11.45	123.25
First Floor	123.34	1327.62
Balcony/ Terrace	27.94	300.74
Garage- Covered	38.75	417.10
TOTAL BUILT -UP AREA	318.78	3431.32
Garage not covered	0.0	0.0
Roof Terrace	0.0	0.0

Key Plan



GROUND FLOOR PLAN



FIRST FLOOR PLAN



DISCLAIMER: All measurements, dimensions, coordinated and drawings, given as the Floor Plans in the literature are approximate and provided only for the purpose of marketing, illustration, information and general guidance as such drawings are not to scale. All the rooms, sizes, locations, orientations, dimensions, fixtures, fittings, finishes and specifications (including materials for, placement, size of rooms, windows, doors, balcony, furniture's inbuilt wardrobe etc.) provided in the floor plans may vary as the same have been taken from concept designs prior the actual development/construction and therefore their accuracy in relation to actual construction cannot be confirmed. Hence, we make no guarantee, warranty or representation as to the accuracy and completeness of the floor plan information as changes may be made during the development process, without notice. Always refer to latest IFC design available in the sales office for the most accurate representation of all construction details. Pool and landscape layout and configuration shown on floor plans are for general illustrative purpose only and are not provided by the developer.



Townhouses

3 Bedroom - G+1

Type A - 4

TH6P.A.4

	Sqm	Sqft
Ground Floor	117.30	1262.61
Balcony/ Terrace/ Porch- GF	11.44	123.14
First Floor	124.18	1336.66
Balcony/ Terrace	25.35	272.87
Garage- Covered	38.75	417.10
TOTAL BUILT -UP AREA	317.02	3412.37
Garage not covered	0.0	0.0
Roof Terrace	0.0	0.0

Key Plan



GROUND FLOOR PLAN



FIRST FLOOR PLAN

DISCLAIMER: All measurements, dimensions, coordinated and drawings, given as the Floor Plans in the literature are approximate and provided only for the purpose of marketing, illustration, information and general guidance as such drawings are not to scale. All the rooms, sizes, locations, orientations, dimensions, fixtures, fittings, finishes and specifications (including materials for, placement, size of rooms, windows, doors, balcony, furniture's inbuilt wardrobe etc.) provided in the floor plans may vary as the same have been taken from concept designs prior the actual development/construction and therefore their accuracy in relation to actual construction cannot be confirmed. Hence, we make no guarantee, warranty or representation as to the accuracy and completeness of the floor plan information as changes may be made during the development process, without notice. Always refer to latest IFC design available in the sales office for the most accurate representation of all construction details. Pool and landscape layout and configuration shown on floor plans are for general illustrative purpose only and are not provided by the developer.



Townhouses

3 Bedroom - G+1

Type A - 5

TH6P.A.5

	Sqm	Sqft
Ground Floor	117.30	1262.61
Balcony/ Terrace/ Porch- GF	11.45	123.25
First Floor	123.34	1327.62
Balcony/ Terrace	27.94	300.74
Garage- Covered	38.75	417.10
TOTAL BUILT -UP AREA	318.78	3431.32
Garage not covered	0.0	0.0
Roof Terrace	0.0	0.0

Key Plan



GROUND FLOOR PLAN



FIRST FLOOR PLAN



DISCLAIMER: All measurements, dimensions, coordinated and drawings, given as the Floor Plans in the literature are approximate and provided only for the purpose of marketing, illustration, information and general guidance as such drawings are not to scale. All the rooms, sizes, locations, orientations, dimensions, fixtures, fittings, finishes and specifications (including materials for, placement, size of rooms, windows, doors, balcony, furniture's inbuilt wardrobe etc.) provided in the floor plans may vary as the same have been taken from concept designs prior the actual development/construction and therefore their accuracy in relation to actual construction cannot be confirmed. Hence, we make no guarantee, warranty or representation as to the accuracy and completeness of the floor plan information as changes may be made during the development process, without notice. Always refer to latest IFC design available in the sales office for the most accurate representation of all construction details. Pool and landscape layout and configuration shown on floor plans are for general illustrative purpose only and are not provided by the developer.



Townhouses

4 Bedroom - G+1

Type A - 6


TH6P.A.6

	Sqm	Sqft
Ground Floor	151.81	1634.07
Balcony/ Terrace/ Porch- GF	4.35	46.82
First Floor	133.23	1434.08
Balcony/ Terrace	31.91	343.48
Garage- Covered	43.71	470.49
TOTAL BUILT -UP AREA	365.01	3928.93
Garage not covered	0.0	0.0
Roof Terrace	0.0	0.0

Key Plan



GROUND FLOOR PLAN

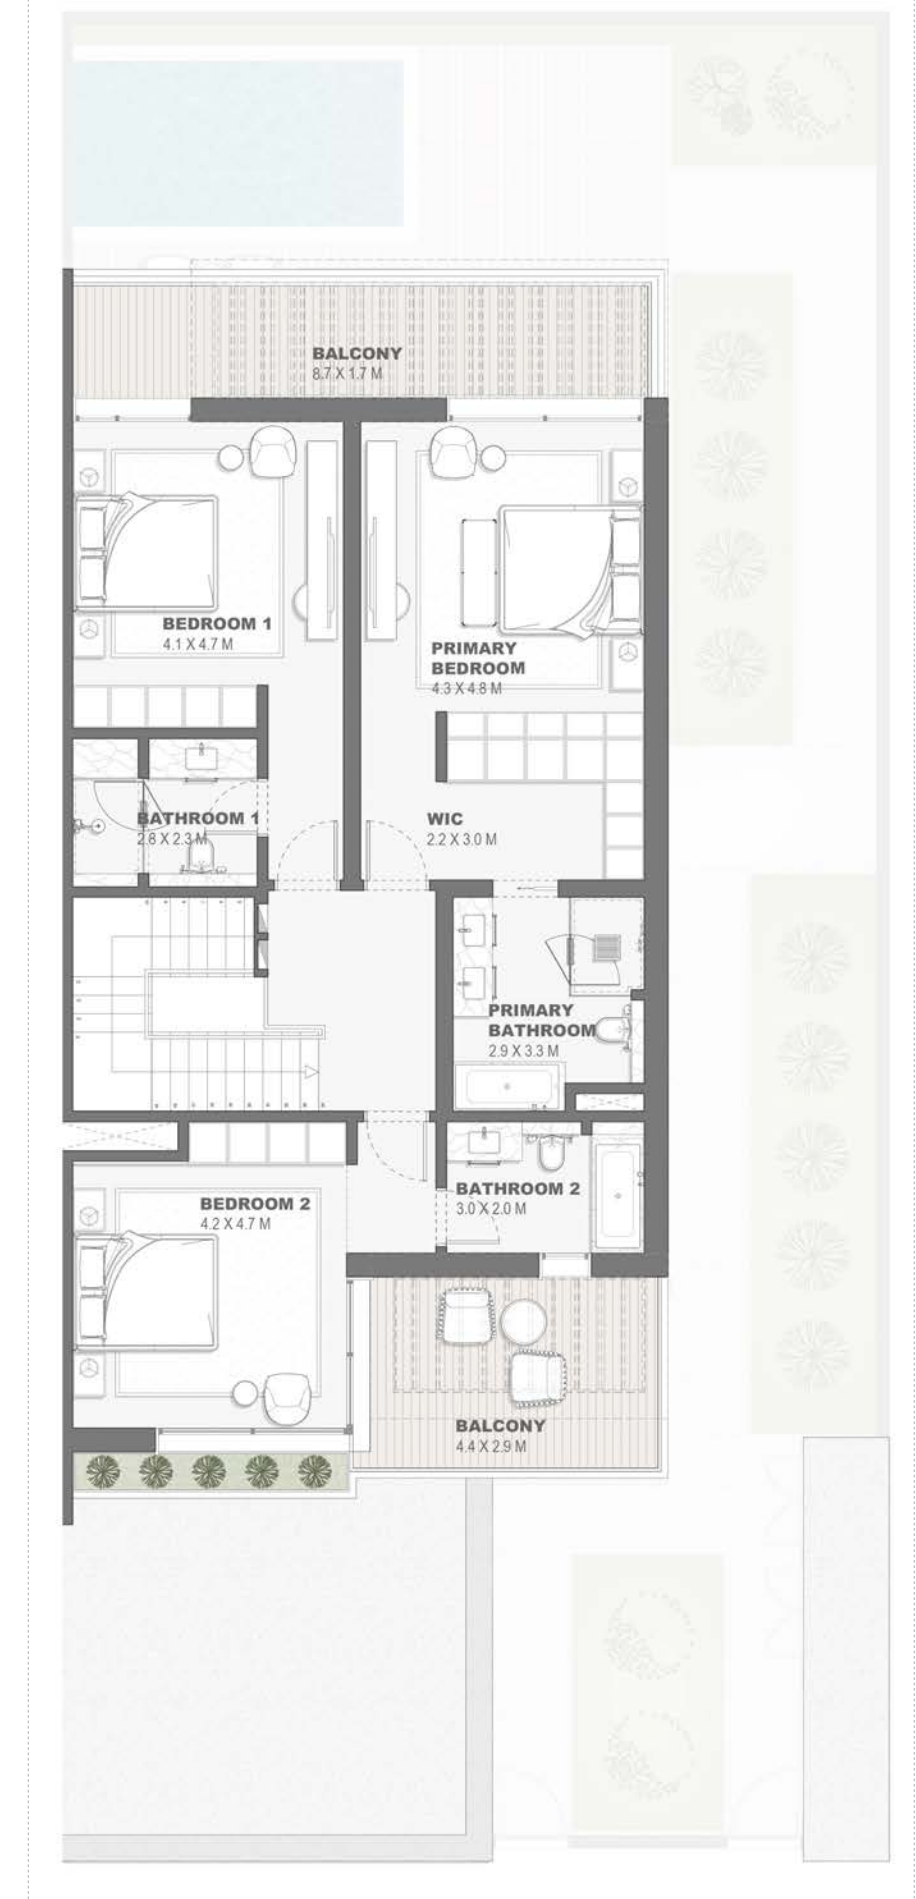

FIRST FLOOR PLAN

DISCLAIMER: All measurements, dimensions, coordinated and drawings, given as the Floor Plans in the literature are approximate and provided only for the purpose of marketing, illustration, information and general guidance as such drawings are not to scale. All the rooms, sizes, locations, orientations, dimensions, fixtures, fittings, finishes and specifications (including materials for, placement, size of rooms, windows, doors, balcony, furniture's inbuilt wardrobe etc.) provided in the floor plans may vary as the same have been taken from concept designs prior the actual development/construction and therefore their accuracy in relation to actual construction cannot be confirmed. Hence, we make no guarantee, warranty or representation as to the accuracy and completeness of the floor plan information as changes may be made during the development process, without notice. Always refer to latest IFC design available in the sales office for the most accurate representation of all construction details. Pool and landscape layout and configuration shown on floor plans are for general illustrative purpose only and are not provided by the developer.




Townhouses

6 Plex Units - G+1

Type A

TH6P.A

Key Plan

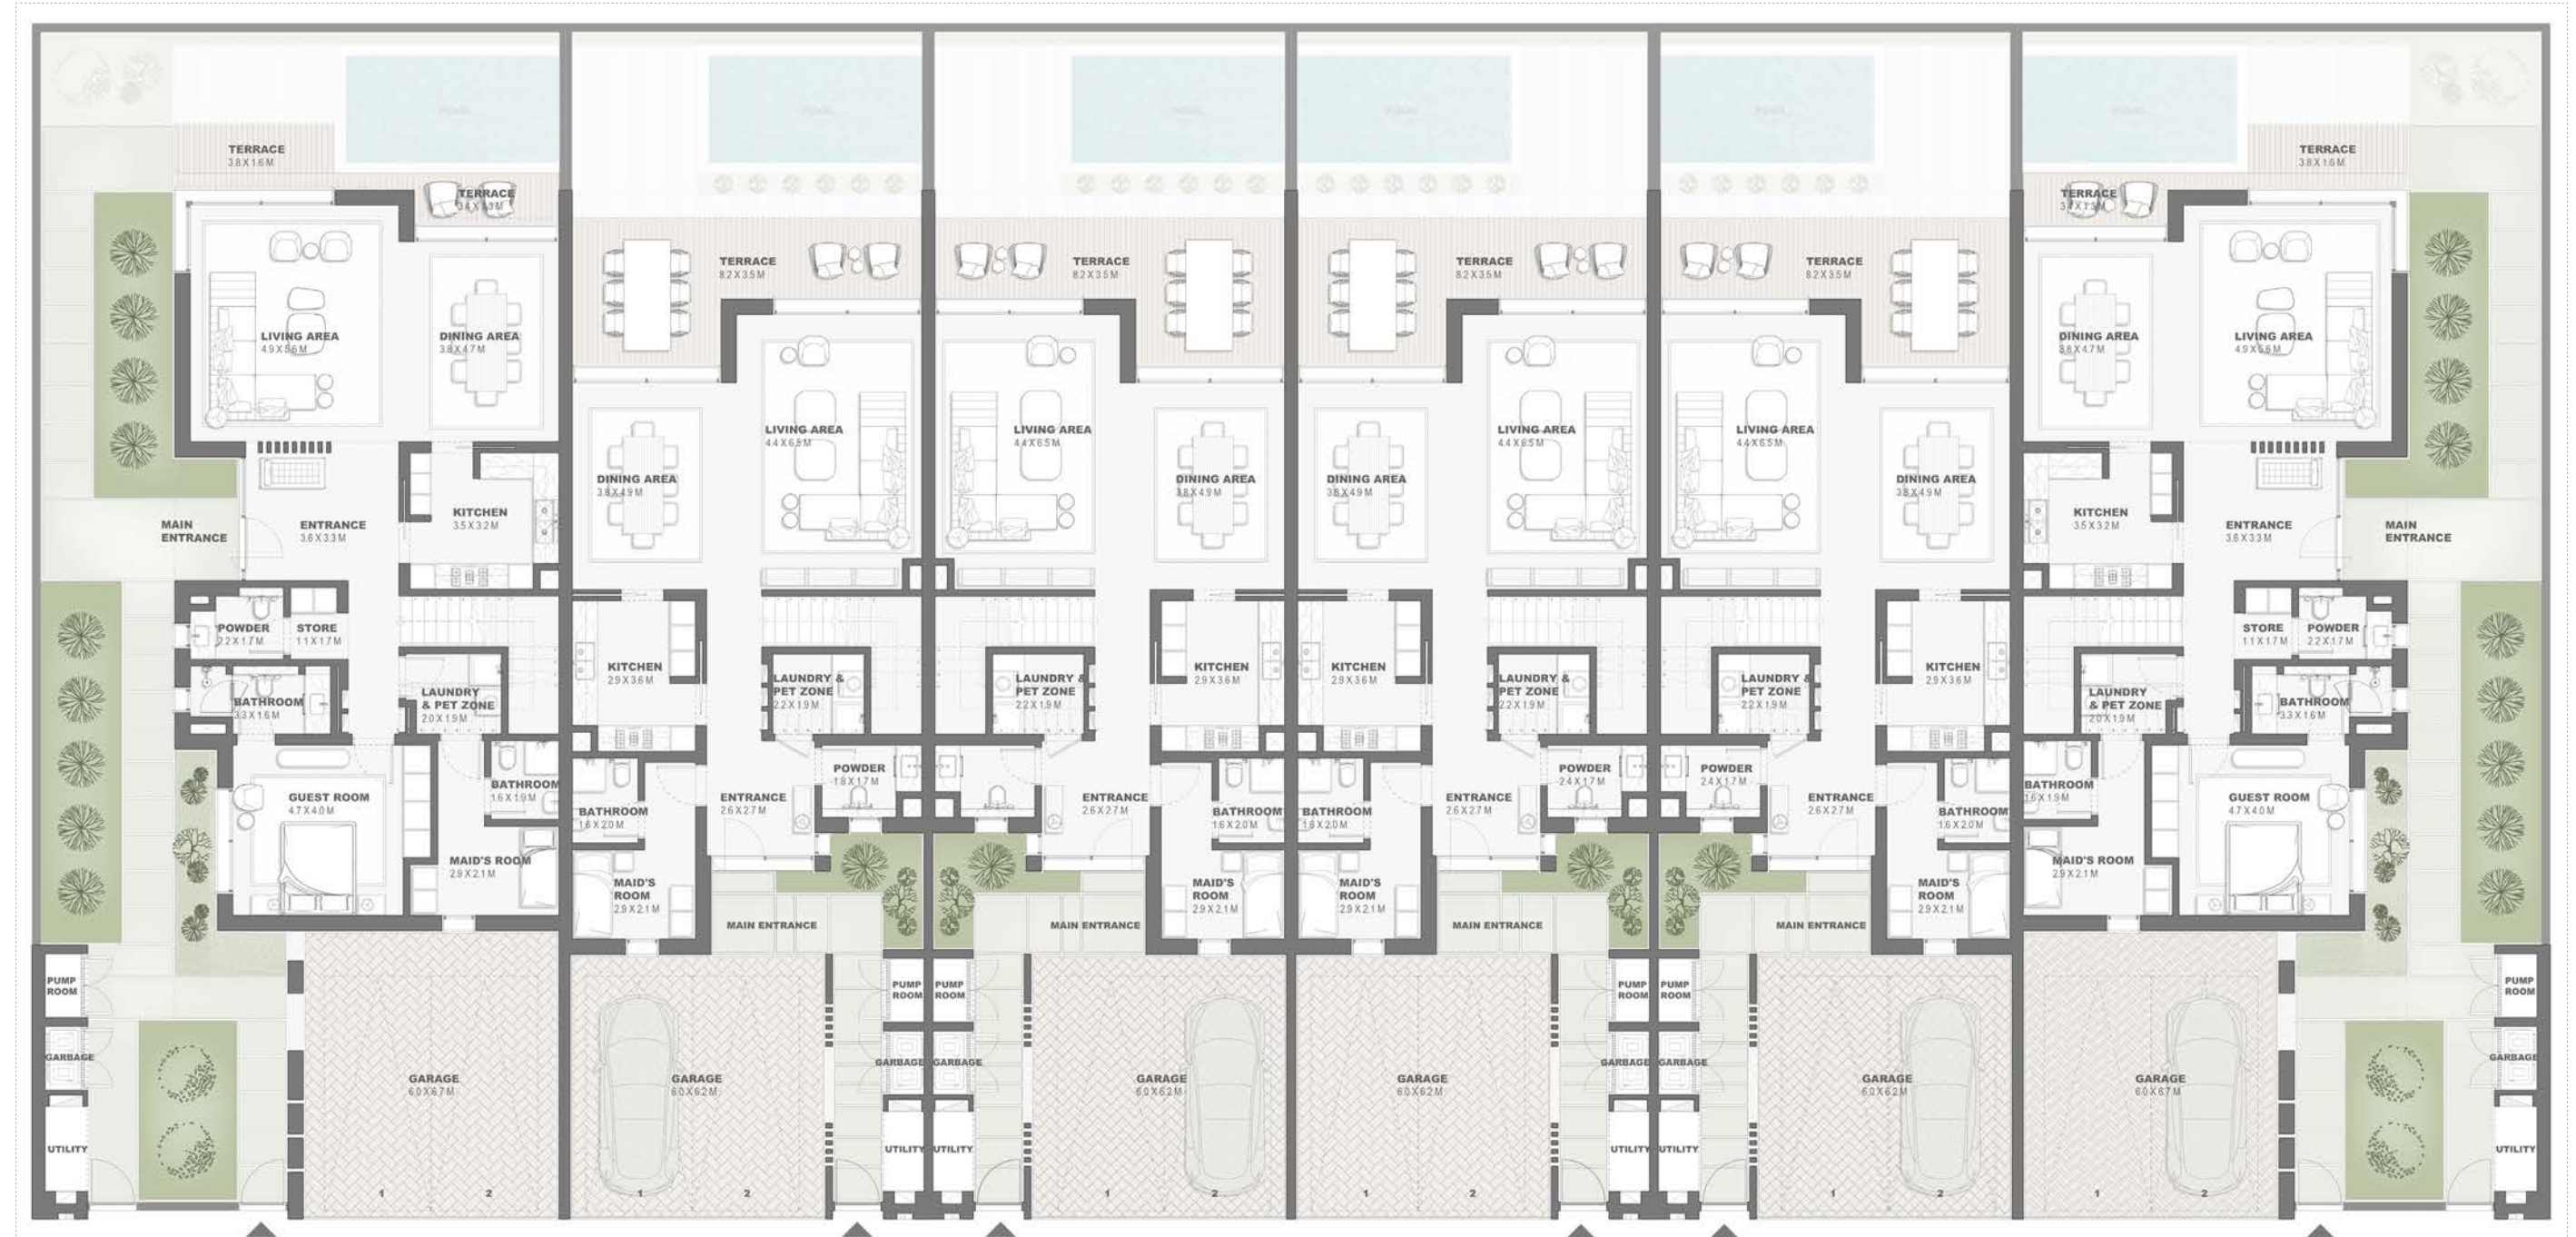

GROUND FLOOR PLAN

DISCLAIMER: All measurements, dimensions, coordinated and drawings, given as the Floor Plans in the literature are approximate and provided only for the purpose of marketing, illustration, information and general guidance as such drawings are not to scale. All the rooms, sizes, locations, orientations, dimensions, fixtures, fittings, finishes and specifications (including materials for, placement, size of rooms, windows, doors, balcony, furniture's inbuilt wardrobe etc.) provided in the floor plans may vary as the same have been taken from concept designs prior the actual development/construction and therefore their accuracy in relation to actual construction cannot be confirmed. Hence, we make no guarantee, warranty or representation as to the accuracy and completeness of the floor plan information as changes may be made during the development process, without notice. Always refer to latest IFC design available in the sales office for the most accurate representation of all construction details. Pool and landscape layout and configuration shown on floor plans are for general illustrative purpose only and are not provided by the developer.



Townhouses

6 Plex Units - G+1

Type A

TH6P.A

Key Plan



FIRST FLOOR PLAN

DISCLAIMER: All measurements, dimensions, coordinated and drawings, given as the Floor Plans in the literature are approximate and provided only for the purpose of marketing, illustration, information and general guidance as such drawings are not to scale. All the rooms, sizes, locations, orientations, dimensions, fixtures, fittings, finishes and specifications (including materials for, placement, size of rooms, windows, doors, balcony, furniture's inbuilt wardrobe etc.) provided in the floor plans may vary as the same have been taken from concept designs prior the actual development/construction and therefore their accuracy in relation to actual construction cannot be confirmed. Hence, we make no guarantee, warranty or representation as to the accuracy and completeness of the floor plan information as changes may be made during the development process, without notice. Always refer to latest IFC design available in the sales office for the most accurate representation of all construction details. Pool and landscape layout and configuration shown on floor plans are for general illustrative purpose only and are not provided by the developer.



6 UNITS CLUSTER
TH6P.A



6 UNITS CLUSTER
-
TH6P.A



Townhouses

4 Bedroom - G+1

Type B - 1

TH4P.B.1

	Sqm	Sqft
Ground Floor	146.17	1573.36
Balcony/ Terrace/ Porch- GF	4.42	47.58
First Floor	135.25	1455.82
Balcony/ Terrace	26.56	285.89
Garage- Covered	52.22	562.09
TOTAL BUILT -UP AREA	364.62	3924.74
Garage not covered	0.0	0.0
Roof Terrace	0.0	0.0

Key Plan



GROUND FLOOR PLAN



FIRST FLOOR PLAN

DISCLAIMER: All measurements, dimensions, coordinated and drawings, given as the Floor Plans in the literature are approximate and provided only for the purpose of marketing, illustration, information and general guidance as such drawings are not to scale. All the rooms, sizes, locations, orientations, dimensions, fixtures, fittings, finishes and specifications (including materials for, placement, size of rooms, windows, doors, balcony, furniture's inbuilt wardrobe etc.) provided in the floor plans may vary as the same have been taken from concept designs prior the actual development/construction and therefore their accuracy in relation to actual construction cannot be confirmed. Hence, we make no guarantee, warranty or representation as to the accuracy and completeness of the floor plan information as changes may be made during the development process, without notice. Always refer to latest IFC design available in the sales office for the most accurate representation of all construction details. Pool and landscape layout and configuration shown on floor plans are for general illustrative purpose only and are not provided by the developer.



Townhouses

3 Bedroom - G+1

Type B - 2

TH4P.B.2

	Sqm	Sqft
Ground Floor	115.71	1245.49
Balcony/ Terrace/ Porch- GF	12.73	137.02
First Floor	119.71	1288.55
Balcony/ Terrace	31.17	335.51
Garage- Covered	52.56	565.75
TOTAL BUILT -UP AREA	331.88	3572.33
Garage not covered	0.0	0.0
Roof Terrace	0.0	0.0

Key Plan



GROUND FLOOR PLAN



FIRST FLOOR PLAN



DISCLAIMER: All measurements, dimensions, coordinated and drawings, given as the Floor Plans in the literature are approximate and provided only for the purpose of marketing, illustration, information and general guidance as such drawings are not to scale. All the rooms, sizes, locations, orientations, dimensions, fixtures, fittings, finishes and specifications (including materials for, placement, size of rooms, windows, doors, balcony, furniture's inbuilt wardrobe etc.) provided in the floor plans may vary as the same have been taken from concept designs prior the actual development/construction and therefore their accuracy in relation to actual construction cannot be confirmed. Hence, we make no guarantee, warranty or representation as to the accuracy and completeness of the floor plan information as changes may be made during the development process, without notice. Always refer to latest IFC design available in the sales office for the most accurate representation of all construction details. Pool and landscape layout and configuration shown on floor plans are for general illustrative purpose only and are not provided by the developer.

Townhouses

3 Bedroom - G+1

Type B - 3


TH4P.B.3

	Sqm	Sqft
Ground Floor	115.72	1245.60
Balcony/ Terrace/ Porch- GF	12.73	137.02
First Floor	120.79	1300.17
Balcony/ Terrace	19.71	212.16
Garage- Covered	52.56	565.75
TOTAL BUILT -UP AREA	321.51	3460.70
Garage not covered	0.0	0.0
Roof Terrace	0.0	0.0

Key Plan



GROUND FLOOR PLAN

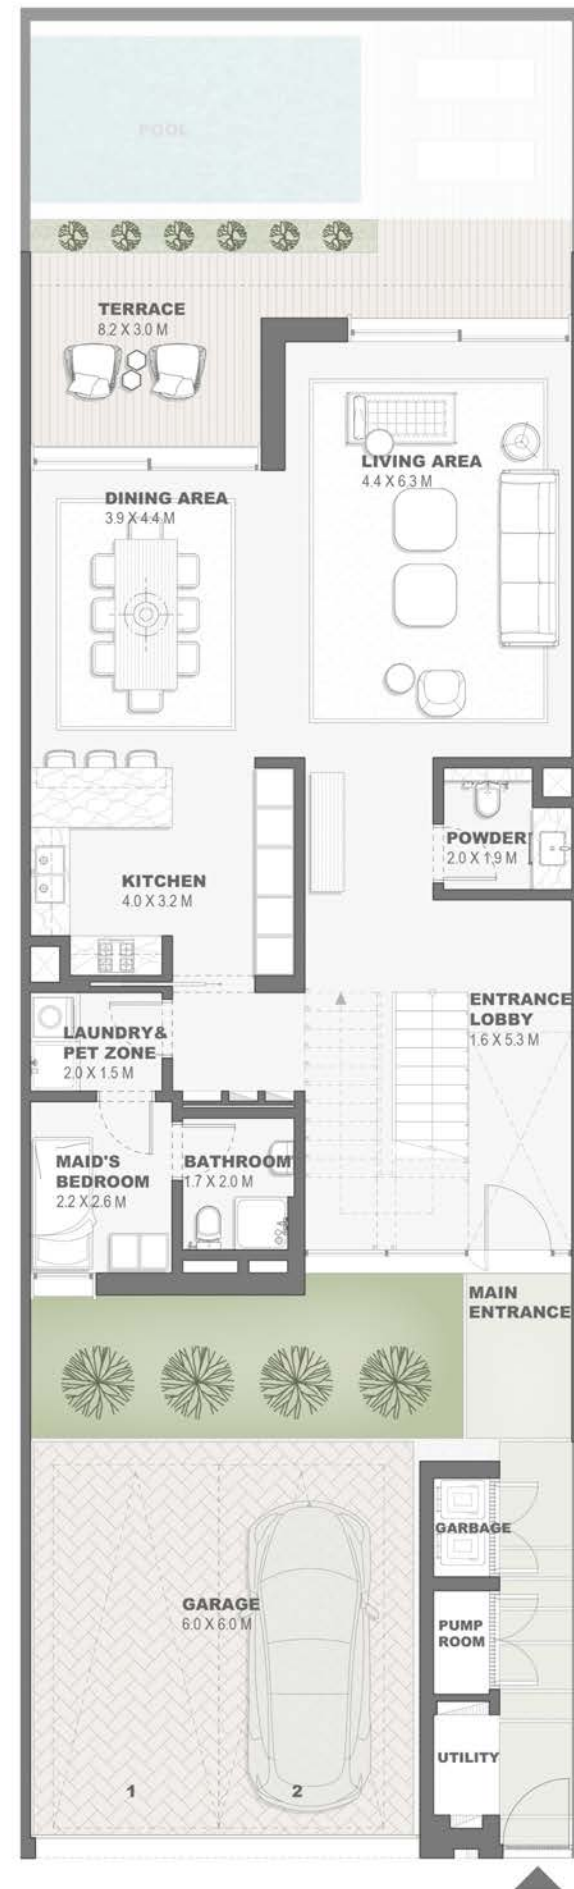

FIRST FLOOR PLAN



DISCLAIMER: All measurements, dimensions, coordinated and drawings, given as the Floor Plans in the literature are approximate and provided only for the purpose of marketing, illustration, information and general guidance as such drawings are not to scale. All the rooms, sizes, locations, orientations, dimensions, fixtures, fittings, finishes and specifications (including materials for, placement, size of rooms, windows, doors, balcony, furniture's inbuilt wardrobe etc.) provided in the floor plans may vary as the same have been taken from concept designs prior the actual development/construction and therefore their accuracy in relation to actual construction cannot be confirmed. Hence, we make no guarantee, warranty or representation as to the accuracy and completeness of the floor plan information as changes may be made during the development process, without notice. Always refer to latest IFC design available in the sales office for the most accurate representation of all construction details. Pool and landscape layout and configuration shown on floor plans are for general illustrative purpose only and are not provided by the developer.



Townhouses

4 Bedroom - G+1

Type B - 4

TH4P.B.4

	Sqm	Sqft
Ground Floor	146.17	1573.36
Balcony/ Terrace/ Porch- GF	4.42	47.58
First Floor	136.35	1467.66
Balcony/ Terrace	22.69	244.23
Garage- Covered	52.22	562.09
TOTAL BUILT -UP AREA	361.85	3894.92
Garage not covered	0.0	0.0
Roof Terrace	0.0	0.0

Key Plan



GROUND FLOOR PLAN




FIRST FLOOR PLAN

DISCLAIMER: All measurements, dimensions, coordinated and drawings, given as the Floor Plans in the literature are approximate and provided only for the purpose of marketing, illustration, information and general guidance as such drawings are not to scale. All the rooms, sizes, locations, orientations, dimensions, fixtures, fittings, finishes and specifications (including materials for, placement, size of rooms, windows, doors, balcony, furniture's inbuilt wardrobe etc.) provided in the floor plans may vary as the same have been taken from concept designs prior to the actual development/construction and therefore their accuracy in relation to actual construction cannot be confirmed. Hence, we make no guarantee, warranty or representation as to the accuracy and completeness of the floor plan information as changes may be made during the development process, without notice. Always refer to latest IFC design available in the sales office for the most accurate representation of all construction details. Pool and landscape layout and configuration shown on floor plans are for general illustrative purpose only and are not provided by the developer.



Townhouses
4 Plex Units - G+1
Type B
TH4P.B

Key Plan

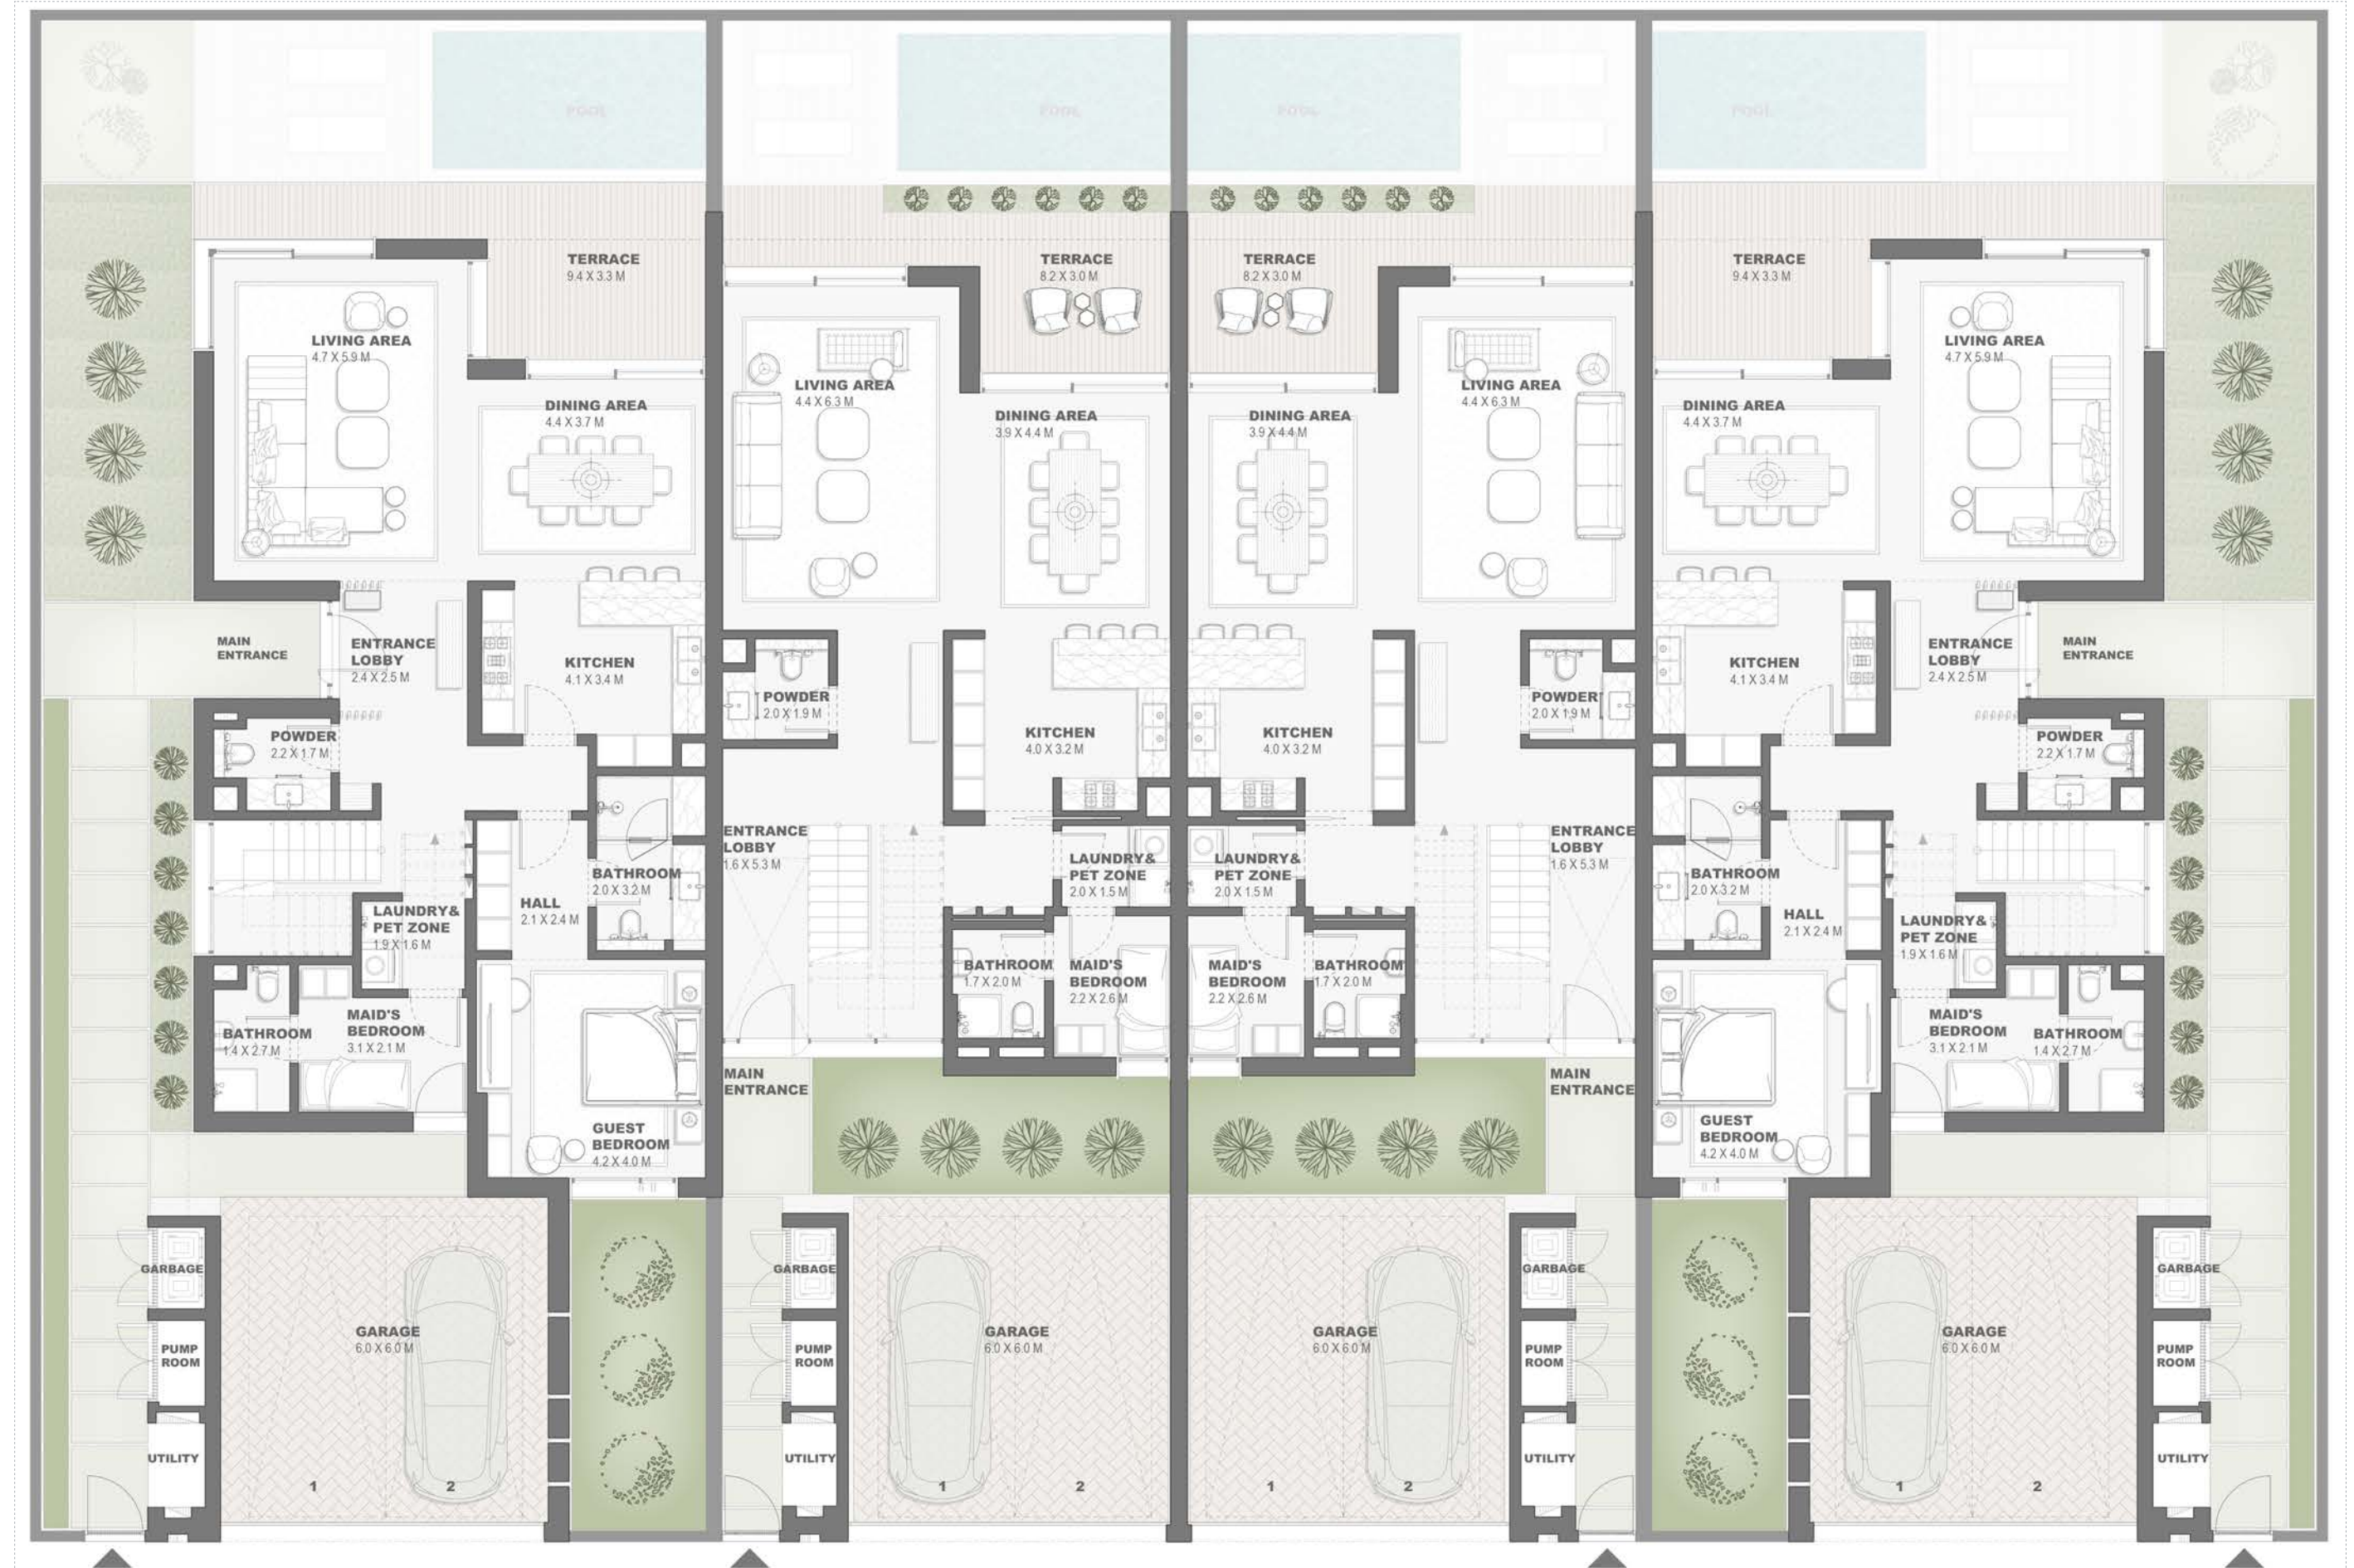

GROUND FLOOR PLAN

DISCLAIMER: All measurements, dimensions, coordinated and drawings, given as the Floor Plans in the literature are approximate and provided only for the purpose of marketing, illustration, information and general guidance as such drawings are not to scale. All the rooms, sizes, locations, orientations, dimensions, fixtures, fittings, finishes and specifications (including materials for placement, size of rooms, windows, doors, balcony, furniture's inbuilt wardrobe etc.) provided in the floor plans may vary as the same have been taken from concept designs prior the actual development/construction and therefore their accuracy in relation to actual construction cannot be confirmed. Hence, we make no guarantee, warranty or representation as to the accuracy and completeness of the floor plan information as changes may be made during the development process, without notice. Always refer to latest IFC design available in the sales office for the most accurate representation of all construction details. Pool and landscape layout and configuration shown on floor plans are for general illustrative purpose only and are not provided by the developer.




Townhouses

4 Plex Units - G+1

Type B

TH4P.B

Key Plan

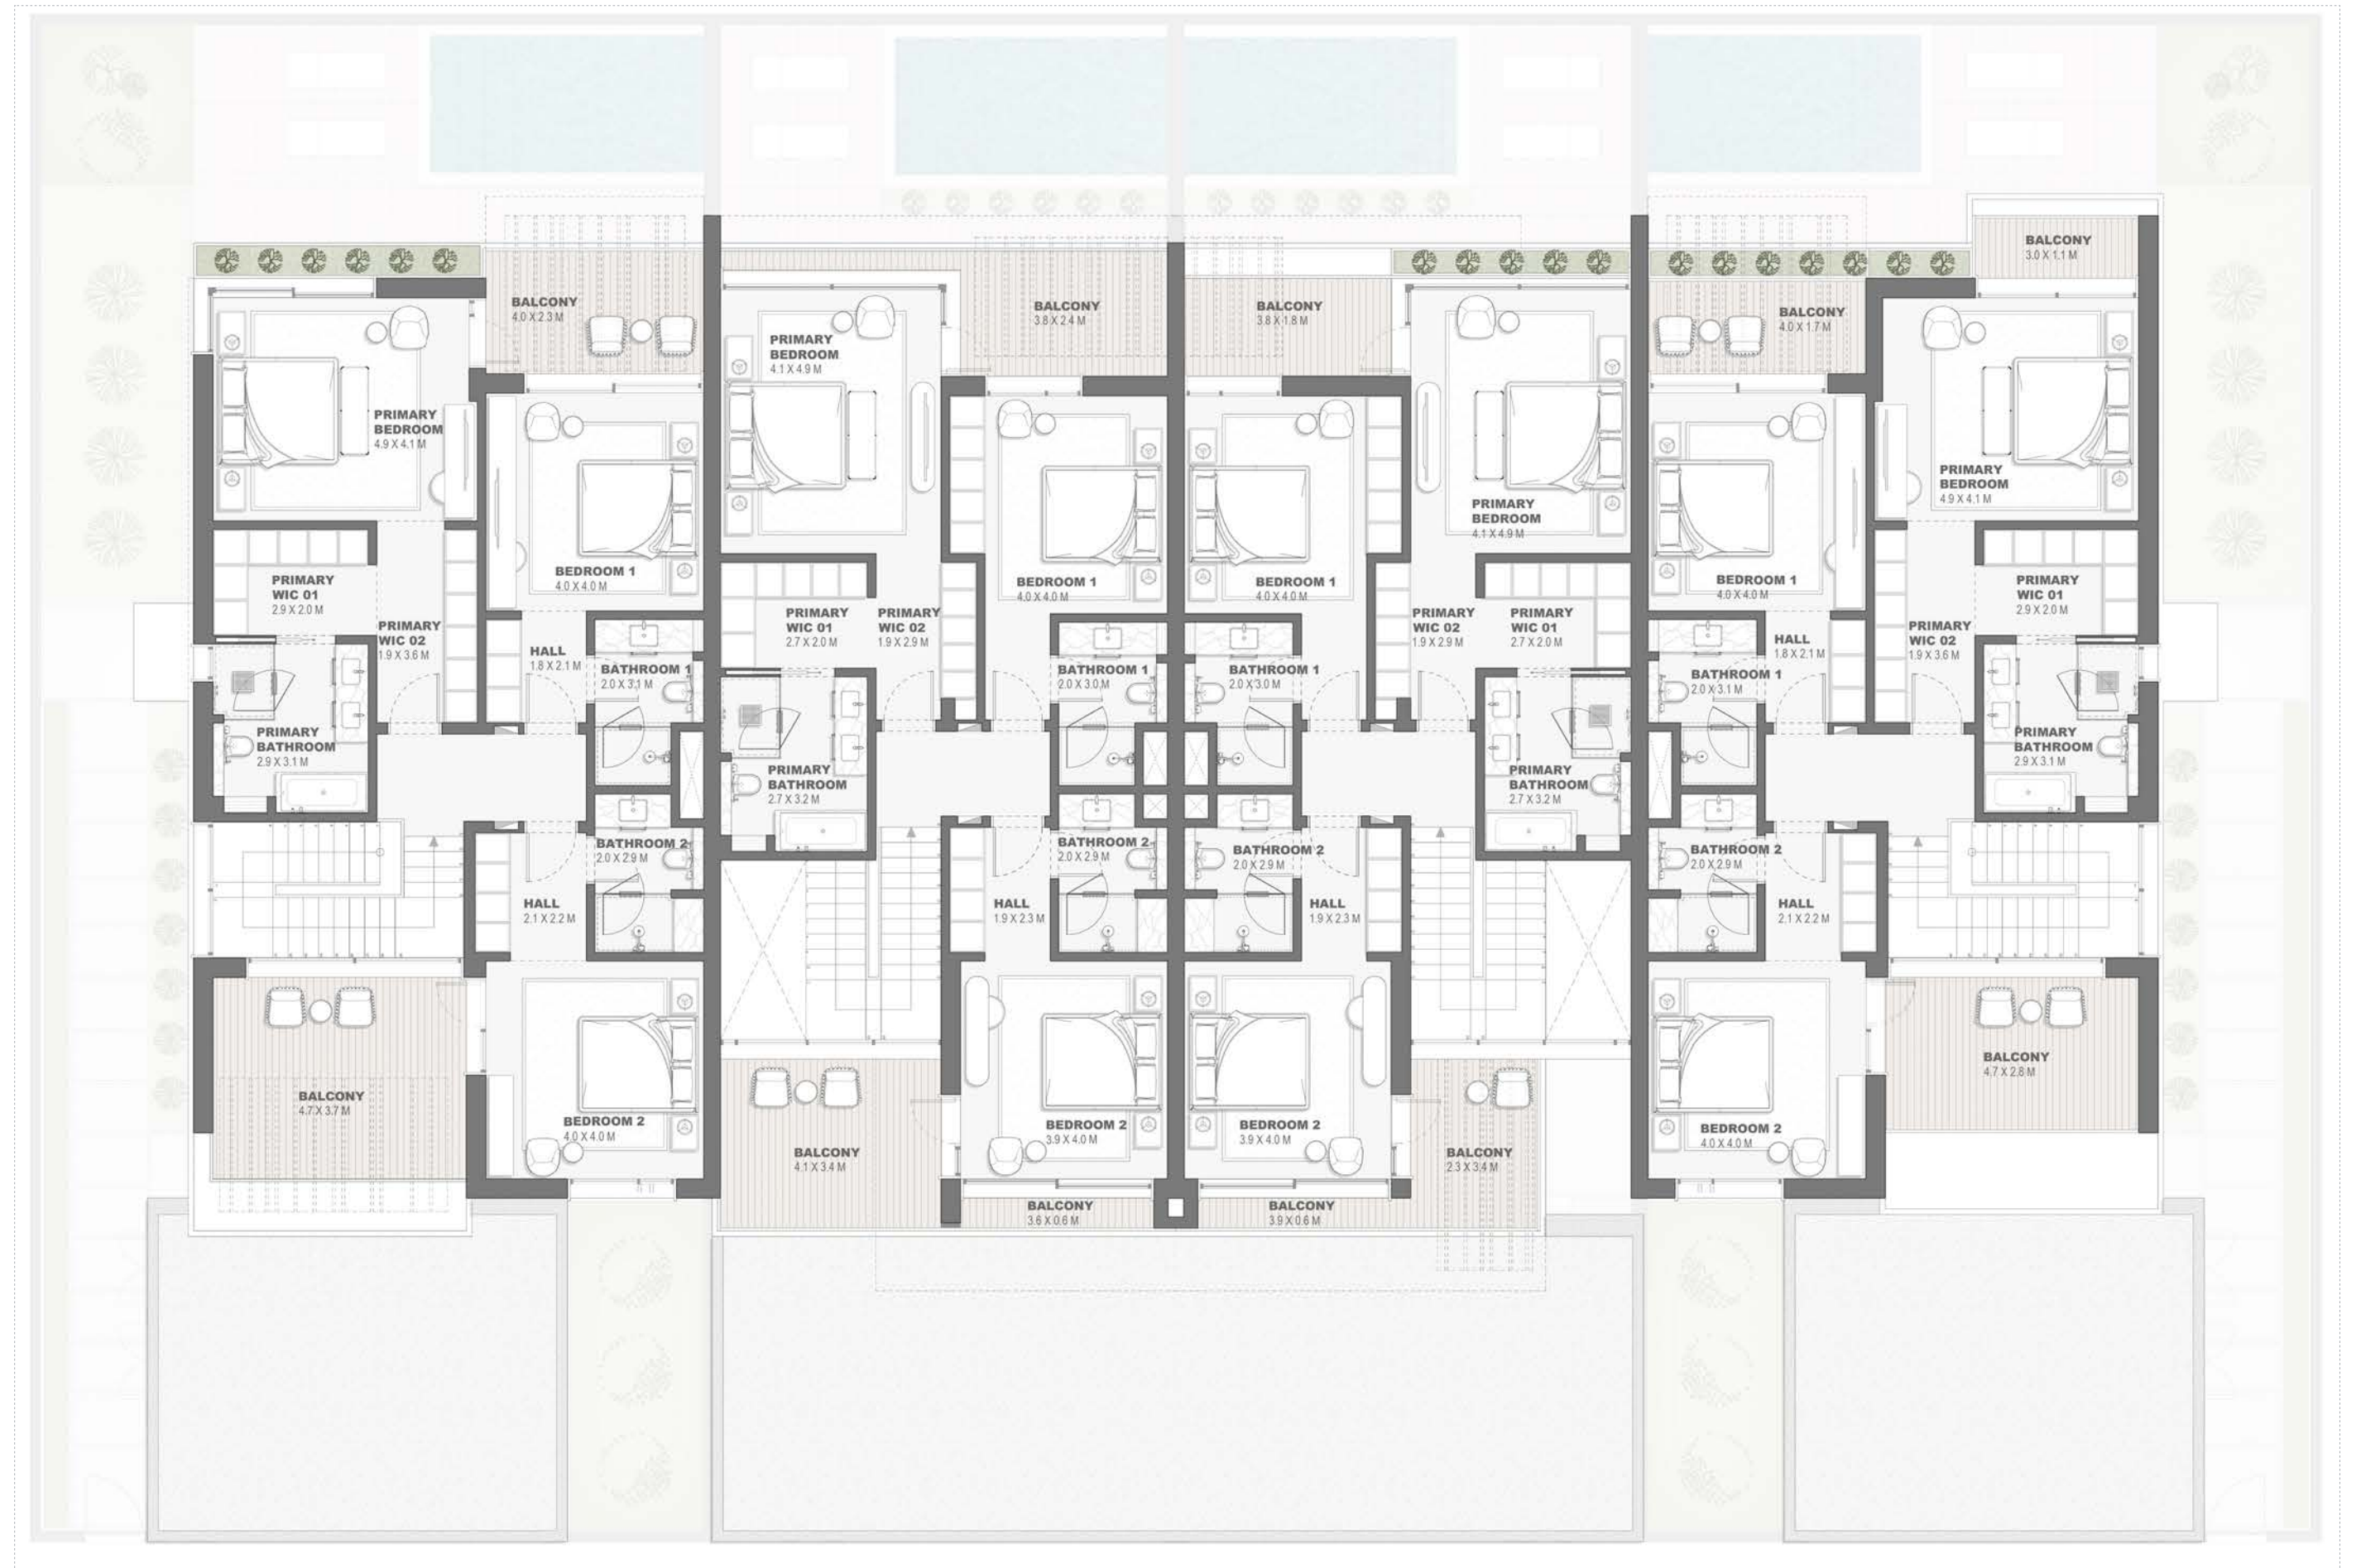

FIRST FLOOR PLAN

DISCLAIMER: All measurements, dimensions, coordinated and drawings, given as the Floor Plans in the literature are approximate and provided only for the purpose of marketing, illustration, information and general guidance as such drawings are not to scale. All the rooms, sizes, locations, orientations, dimensions, fixtures, fittings, finishes and specifications (including materials for, placement, size of rooms, windows, doors, balcony, furniture's inbuilt wardrobe etc.) provided in the floor plans may vary as the same have been taken from concept designs prior the actual development/construction and therefore their accuracy in relation to actual construction cannot be confirmed. Hence, we make no guarantee, warranty or representation as to the accuracy and completeness of the floor plan information as changes may be made during the development process, without notice. Always refer to latest IFC design available in the sales office for the most accurate representation of all construction details. Pool and landscape layout and configuration shown on floor plans are for general illustrative purpose only and are not provided by the developer.



4 UNITS CLUSTER

TH4P.B



4 UNITS CLUSTER
-
TH4PB



Townhouses


4 Bedroom - G+1

Type B - 1

TH6P.B.1

	Sqm	Sqft
Ground Floor	146.20	1573.68
Balcony/ Terrace/ Porch- GF	0.0	0.0
First Floor	132.91	1430.63
Balcony/ Terrace	28.85	310.54
Garage- Covered	52.24	562.31
TOTAL BUILT -UP AREA	360.20	3877.16
Garage not covered	0.0	0.0
Roof Terrace	0.0	0.0

Key Plan

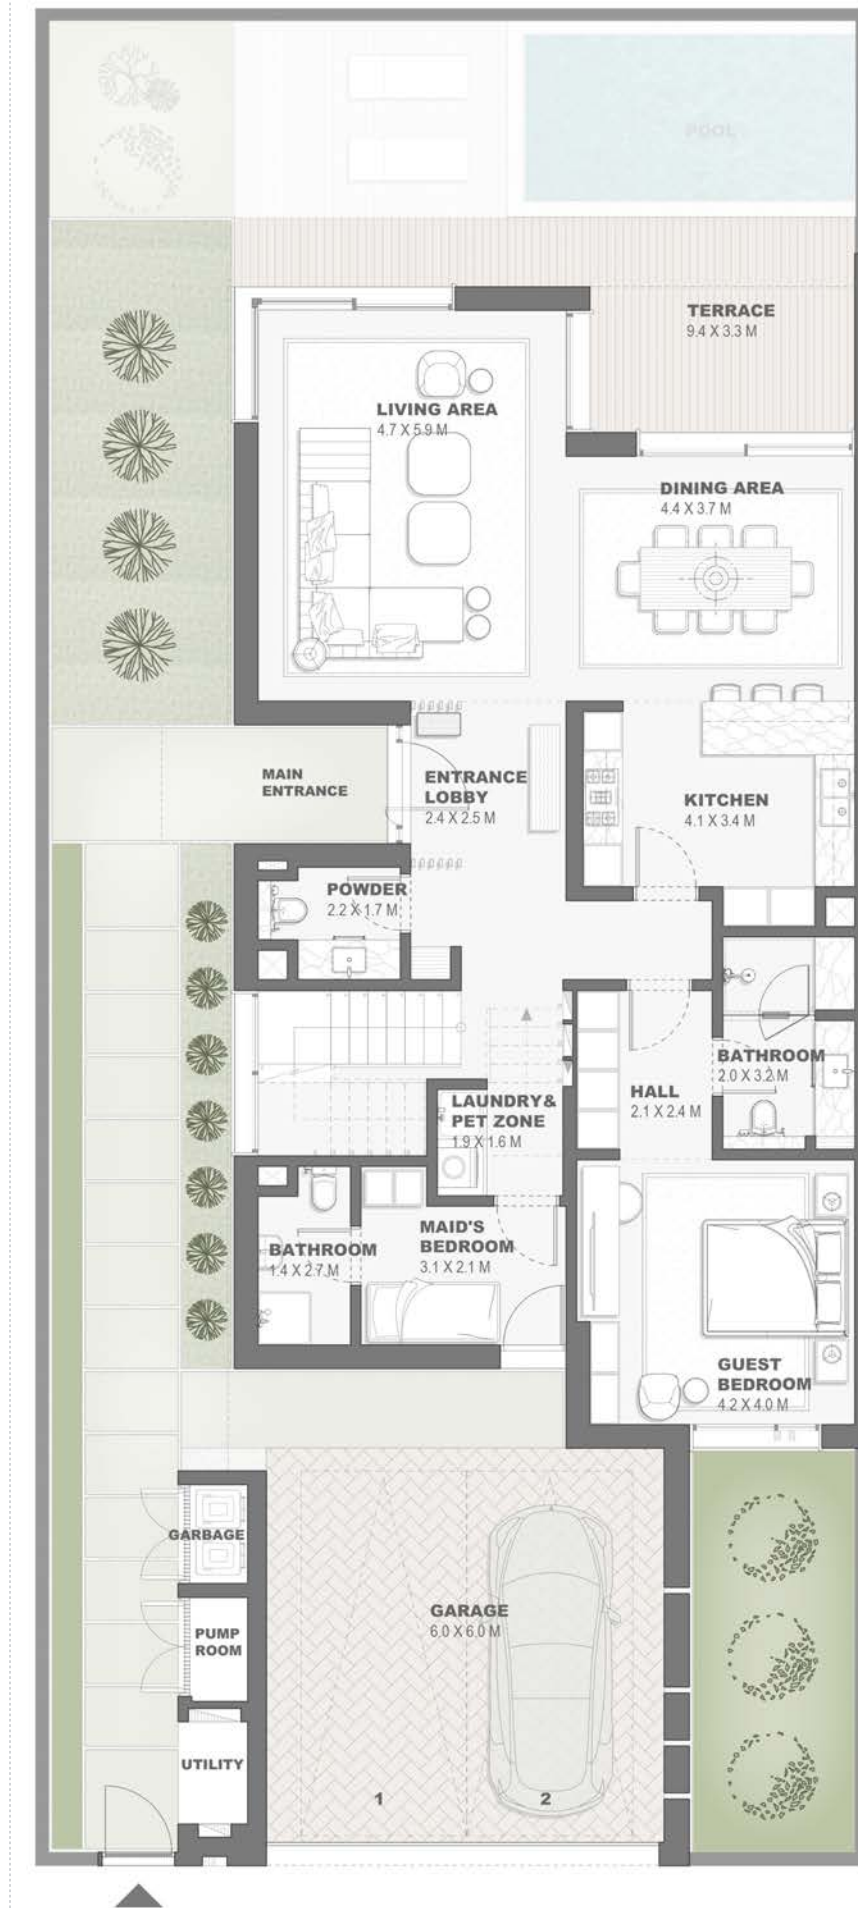

GROUND FLOOR PLAN



FIRST FLOOR PLAN

DISCLAIMER: All measurements, dimensions, coordinated and drawings, given as the Floor Plans in the literature are approximate and provided only for the purpose of marketing, illustration, information and general guidance as such drawings are not to scale. All the rooms, sizes, locations, orientations, dimensions, fixtures, fittings, finishes and specifications (including materials for, placement, size of rooms, windows, doors, balcony, furniture's inbuilt wardrobe etc.) provided in the floor plans may vary as the same have been taken from concept designs prior the actual development/construction and therefore their accuracy in relation to actual construction cannot be confirmed. Hence, we make no guarantee, warranty or representation as to the accuracy and completeness of the floor plan information as changes may be made during the development process, without notice. Always refer to latest IFC design available in the sales office for the most accurate representation of all construction details. Pool and landscape layout and configuration shown on floor plans are for general illustrative purpose only and are not provided by the developer.



BAY VILLAS

DUBAI ISLANDS

Townhouses


3 Bedroom - G+1

Type B - 2


TH6P.B.2

	Sqm	Sqft
Ground Floor	115.75	1245.92
Balcony/ Terrace/ Porch- GF	13.20	142.08
First Floor	119.45	1285.75
Balcony/ Terrace	31.40	337.99
Garage- Covered	52.40	564.03
TOTAL BUILT -UP AREA	332.20	3575.77
Garage not covered	0.0	0.0
Roof Terrace	0.0	0.0

Key Plan

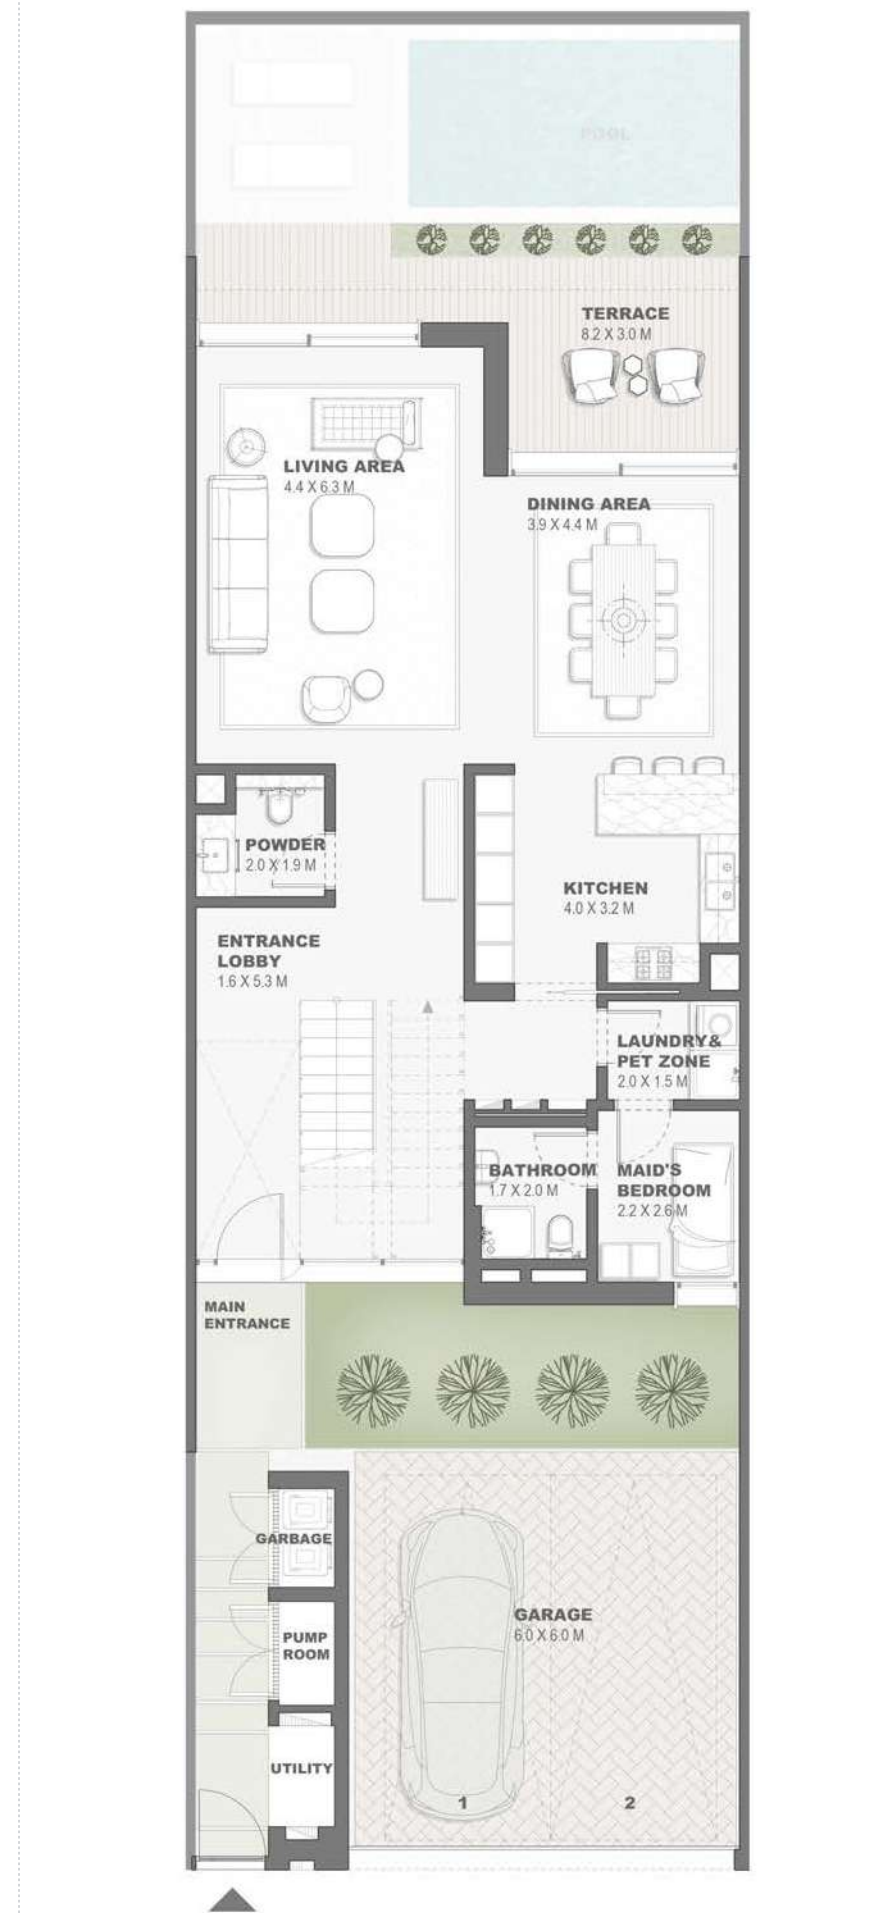

GROUND FLOOR PLAN

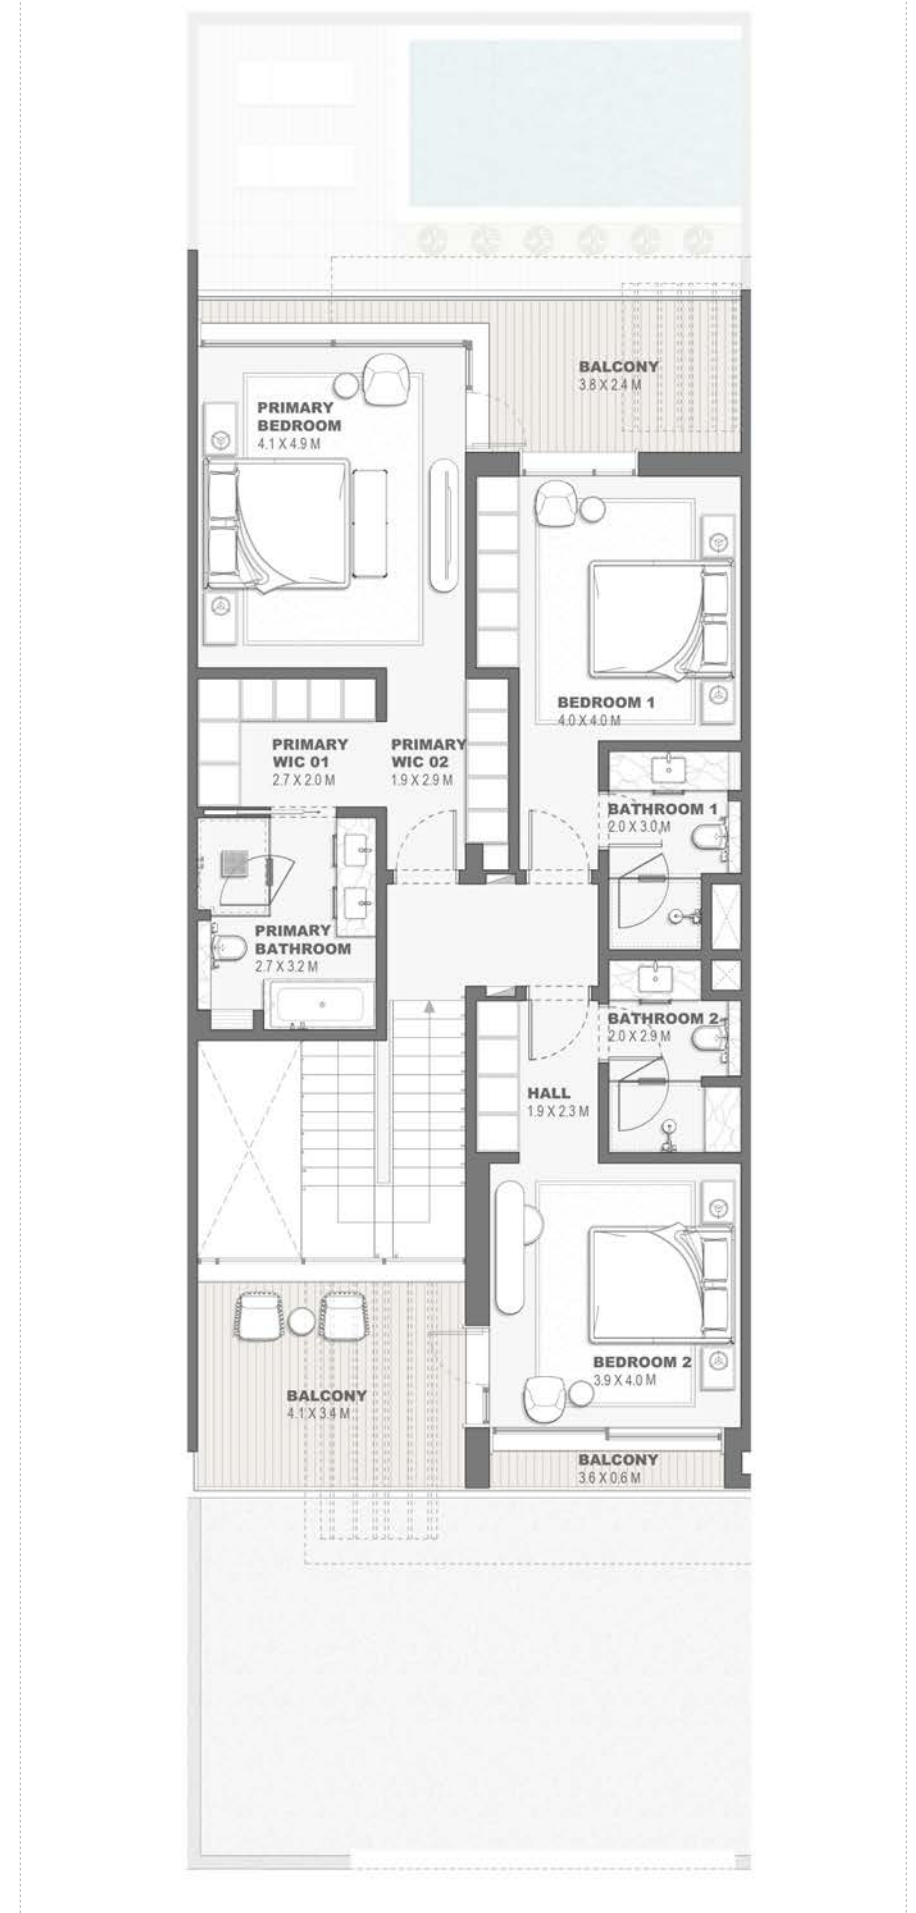

FIRST FLOOR PLAN

DISCLAIMER: All measurements, dimensions, coordinated and drawings, given as the Floor Plans in the literature are approximate and provided only for the purpose of marketing, illustration, information and general guidance as such drawings are not to scale. All the rooms, sizes, locations, orientations, dimensions, fixtures, fittings, finishes and specifications (including materials for, placement, size of rooms, windows, doors, balcony, furniture's inbuilt wardrobe etc.) provided in the floor plans may vary as the same have been taken from concept designs prior the actual development/construction and therefore their accuracy in relation to actual construction cannot be confirmed. Hence, we make no guarantee, warranty or representation as to the accuracy and completeness of the floor plan information as changes may be made during the development process, without notice. Always refer to latest IFC design available in the sales office for the most accurate representation of all construction details. Pool and landscape layout and configuration shown on floor plans are for general illustrative purpose only and are not provided by the developer.



Townhouses

3 Bedroom - G+1

Type B - 3

TH6P.B.3

	Sqm	Sqft
Ground Floor	115.75	1245.92
Balcony/ Terrace/ Porch- GF	0.0	0.0
First Floor	119.27	1283.81
Balcony/ Terrace	21.20	228.19
Garage- Covered	59.80	643.68
TOTAL BUILT -UP AREA	316.02	3401.61
Garage not covered	0.0	0.0
Roof Terrace	0.0	0.0

Key Plan



GROUND FLOOR PLAN



FIRST FLOOR PLAN



DISCLAIMER: All measurements, dimensions, coordinated and drawings, given as the Floor Plans in the literature are approximate and provided only for the purpose of marketing, illustration, information and general guidance as such drawings are not to scale. All the rooms, sizes, locations, orientations, dimensions, fixtures, fittings, finishes and specifications (including materials for, placement, size of rooms, windows, doors, balcony, furniture's inbuilt wardrobe etc.) provided in the floor plans may vary as the same have been taken from concept designs prior the actual development/construction and therefore their accuracy in relation to actual construction cannot be confirmed. Hence, we make no guarantee, warranty or representation as to the accuracy and completeness of the floor plan information as changes may be made during the development process, without notice. Always refer to latest IFC design available in the sales office for the most accurate representation of all construction details. Pool and landscape layout and configuration shown on floor plans are for general illustrative purpose only and are not provided by the developer.



Townhouses

3 Bedroom - G+1

Type B - 4

TH6P.B.4

	Sqm	Sqft
Ground Floor	115.75	1245.92
Balcony/ Terrace/ Porch- GF	12.73	137.02
First Floor	119.67	1288.12
Balcony/ Terrace	31.53	339.39
Garage- Covered	52.56	565.75
TOTAL BUILT -UP AREA	332.24	3576.20
Garage not covered	0.0	0.0
Roof Terrace	0.0	0.0


Key Plan



GROUND FLOOR PLAN



FIRST FLOOR PLAN

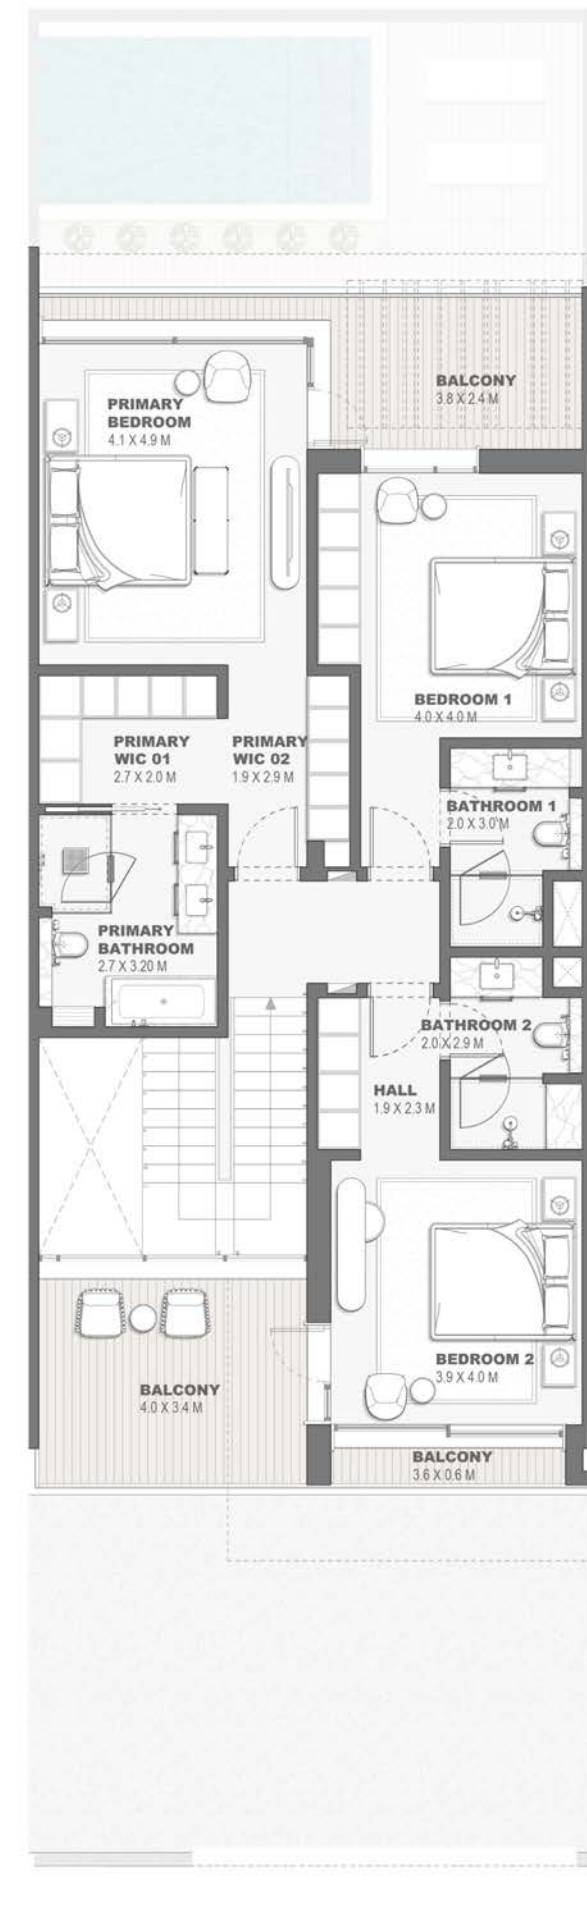

DISCLAIMER: All measurements, dimensions, coordinated and drawings, given as the Floor Plans in the literature are approximate and provided only for the purpose of marketing, illustration, information and general guidance as such drawings are not to scale. All the rooms, sizes, locations, orientations, dimensions, fixtures, fittings, finishes and specifications (including materials for, placement, size of rooms, windows, doors, balcony, furniture's inbuilt wardrobe etc.) provided in the floor plans may vary as the same have been taken from concept designs prior the actual development/construction and therefore their accuracy in relation to actual construction cannot be confirmed. Hence, we make no guarantee, warranty or representation as to the accuracy and completeness of the floor plan information as changes may be made during the development process, without notice. Always refer to latest IFC design available in the sales office for the most accurate representation of all construction details. Pool and landscape layout and configuration shown on floor plans are for general illustrative purpose only and are not provided by the developer.



Townhouses


3 Bedroom - G+1

Type B - 5


TH6P.B.5

	Sqm	Sqft
Ground Floor	115.75	1245.92
Balcony/ Terrace/ Porch- GF	0.0	0.0
First Floor	119.28	1283.92
Balcony/ Terrace	21.19	228.09
Garage- Covered	59.80	643.68
TOTAL BUILT -UP AREA	316.02	3401.61
Garage not covered	0.0	0.0
Roof Terrace	0.0	0.0

Key Plan

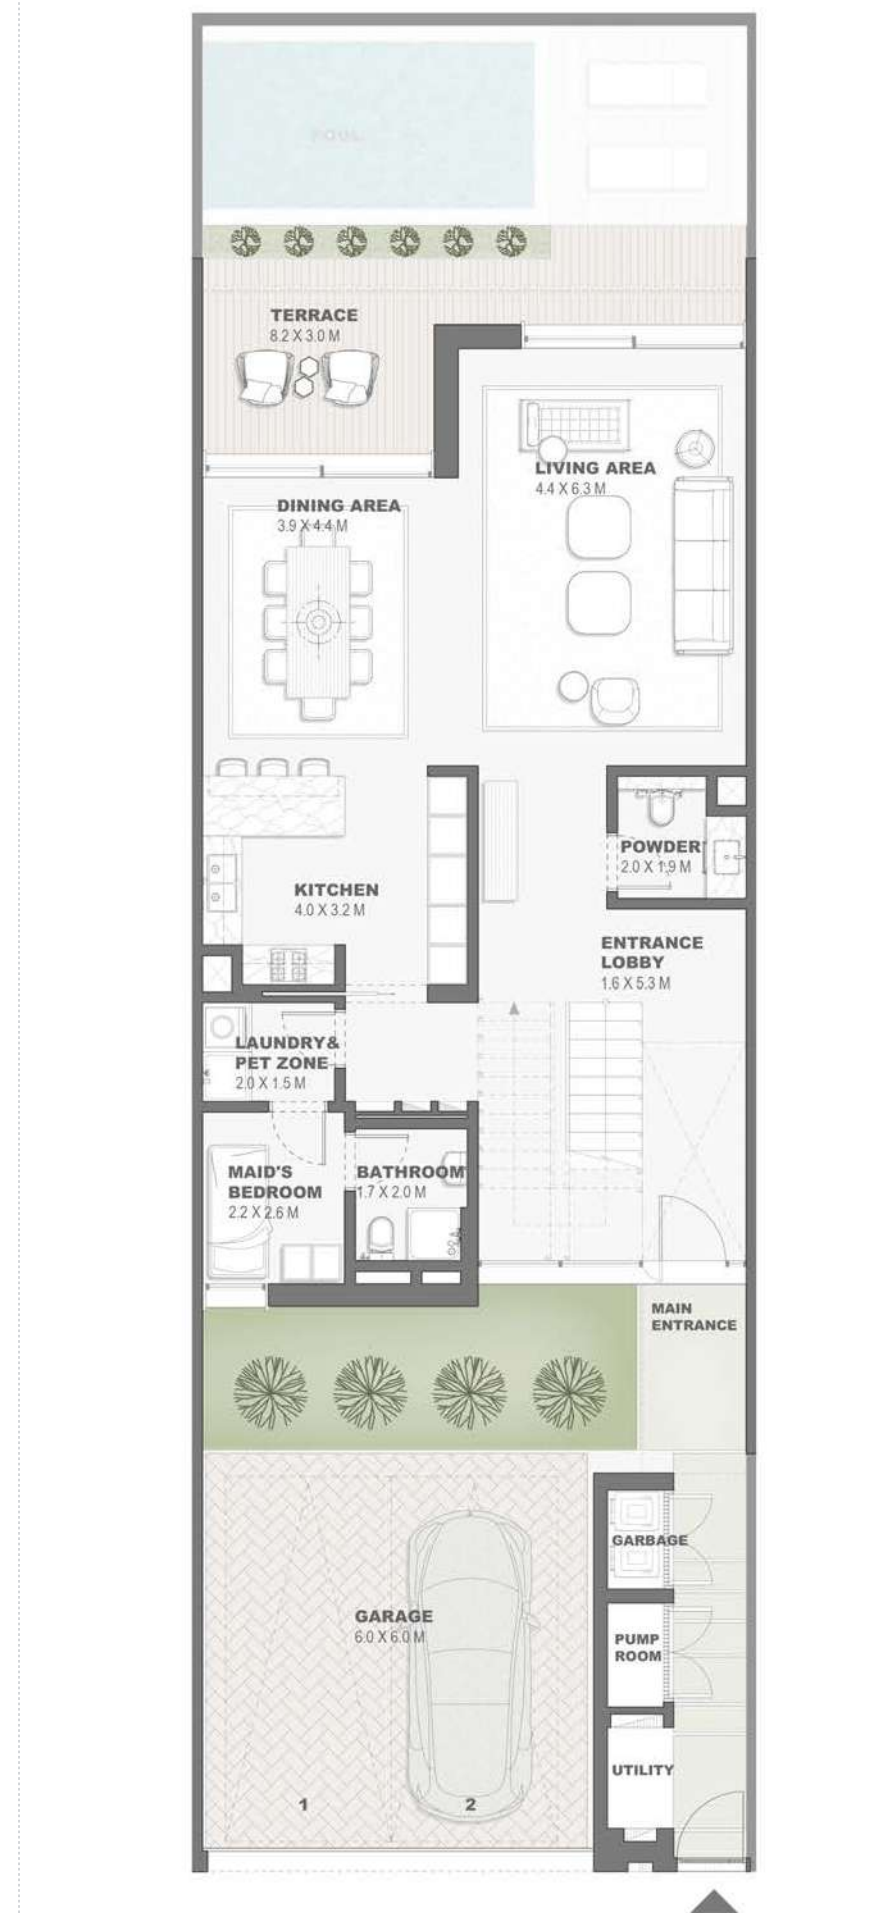

GROUND FLOOR PLAN

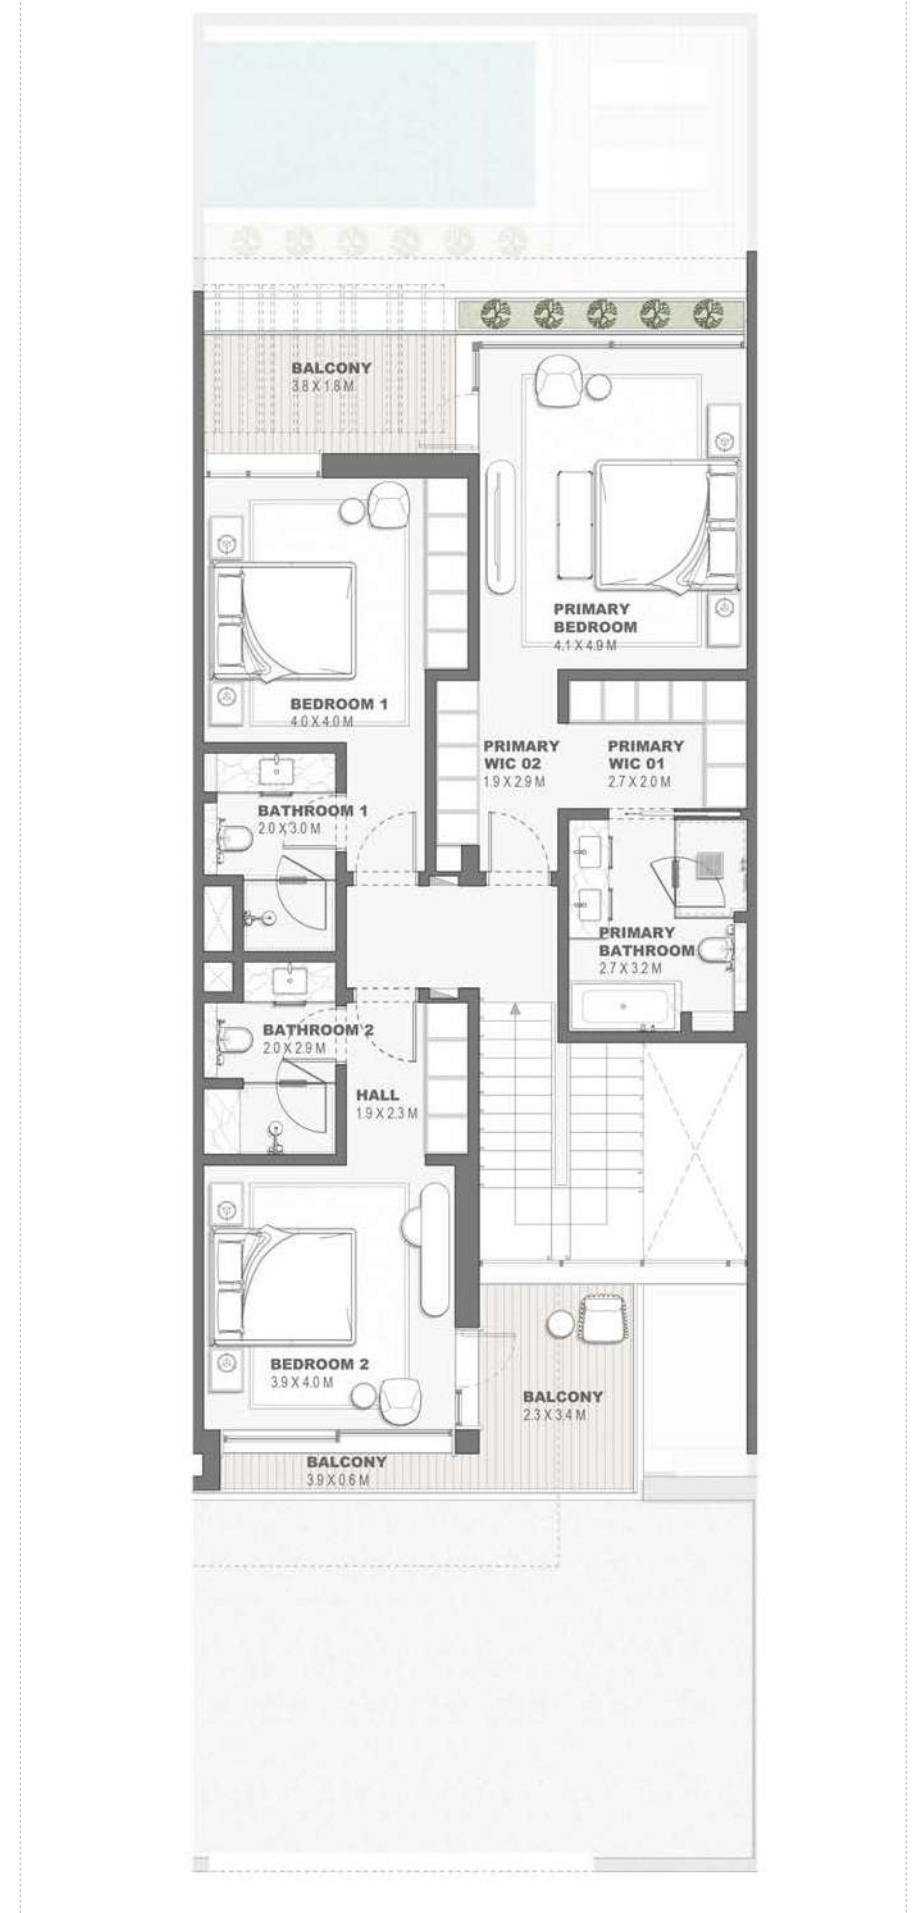

FIRST FLOOR PLAN

DISCLAIMER: All measurements, dimensions, coordinated and drawings, given as the Floor Plans in the literature are approximate and provided only for the purpose of marketing, illustration, information and general guidance as such drawings are not to scale. All the rooms, sizes, locations, orientations, dimensions, fixtures, fittings, finishes and specifications (including materials for, placement, size of rooms, windows, doors, balcony, furniture's inbuilt wardrobe etc.) provided in the floor plans may vary as the same have been taken from concept designs prior the actual development/construction and therefore their accuracy in relation to actual construction cannot be confirmed. Hence, we make no guarantee, warranty or representation as to the accuracy and completeness of the floor plan information as changes may be made during the development process, without notice. Always refer to latest IFC design available in the sales office for the most accurate representation of all construction details. Pool and landscape layout and configuration shown on floor plans are for general illustrative purpose only and are not provided by the developer.



Townhouses

4 Bedroom - G+1

Type B - 6

TH6P.B.6

	Sqm	Sqft
Ground Floor	146.20	1573.68
Balcony/ Terrace/ Porch- GF	0.0	0.0
First Floor	133.24	1434.18
Balcony/ Terrace	25.77	277.39
Garage- Covered	52.24	562.31
TOTAL BUILT -UP AREA	357.45	3847.56
Garage not covered	0.0	0.0
Roof Terrace	0.0	0.0

Key Plan



GROUND FLOOR PLAN



FIRST FLOOR PLAN

DISCLAIMER: All measurements, dimensions, coordinated and drawings, given as the Floor Plans in the literature are approximate and provided only for the purpose of marketing, illustration, information and general guidance as such drawings are not to scale. All the rooms, sizes, locations, orientations, dimensions, fixtures, fittings, finishes and specifications (including materials for, placement, size of rooms, windows, doors, balcony, furniture's inbuilt wardrobe etc.) provided in the floor plans may vary as the same have been taken from concept designs prior the actual development/construction and therefore their accuracy in relation to actual construction cannot be confirmed. Hence, we make no guarantee, warranty or representation as to the accuracy and completeness of the floor plan information as changes may be made during the development process, without notice. Always refer to latest IFC design available in the sales office for the most accurate representation of all construction details. Pool and landscape layout and configuration shown on floor plans are for general illustrative purpose only and are not provided by the developer.




Townhouses

6 Plex Units - G+1

Type B

TH6P.B

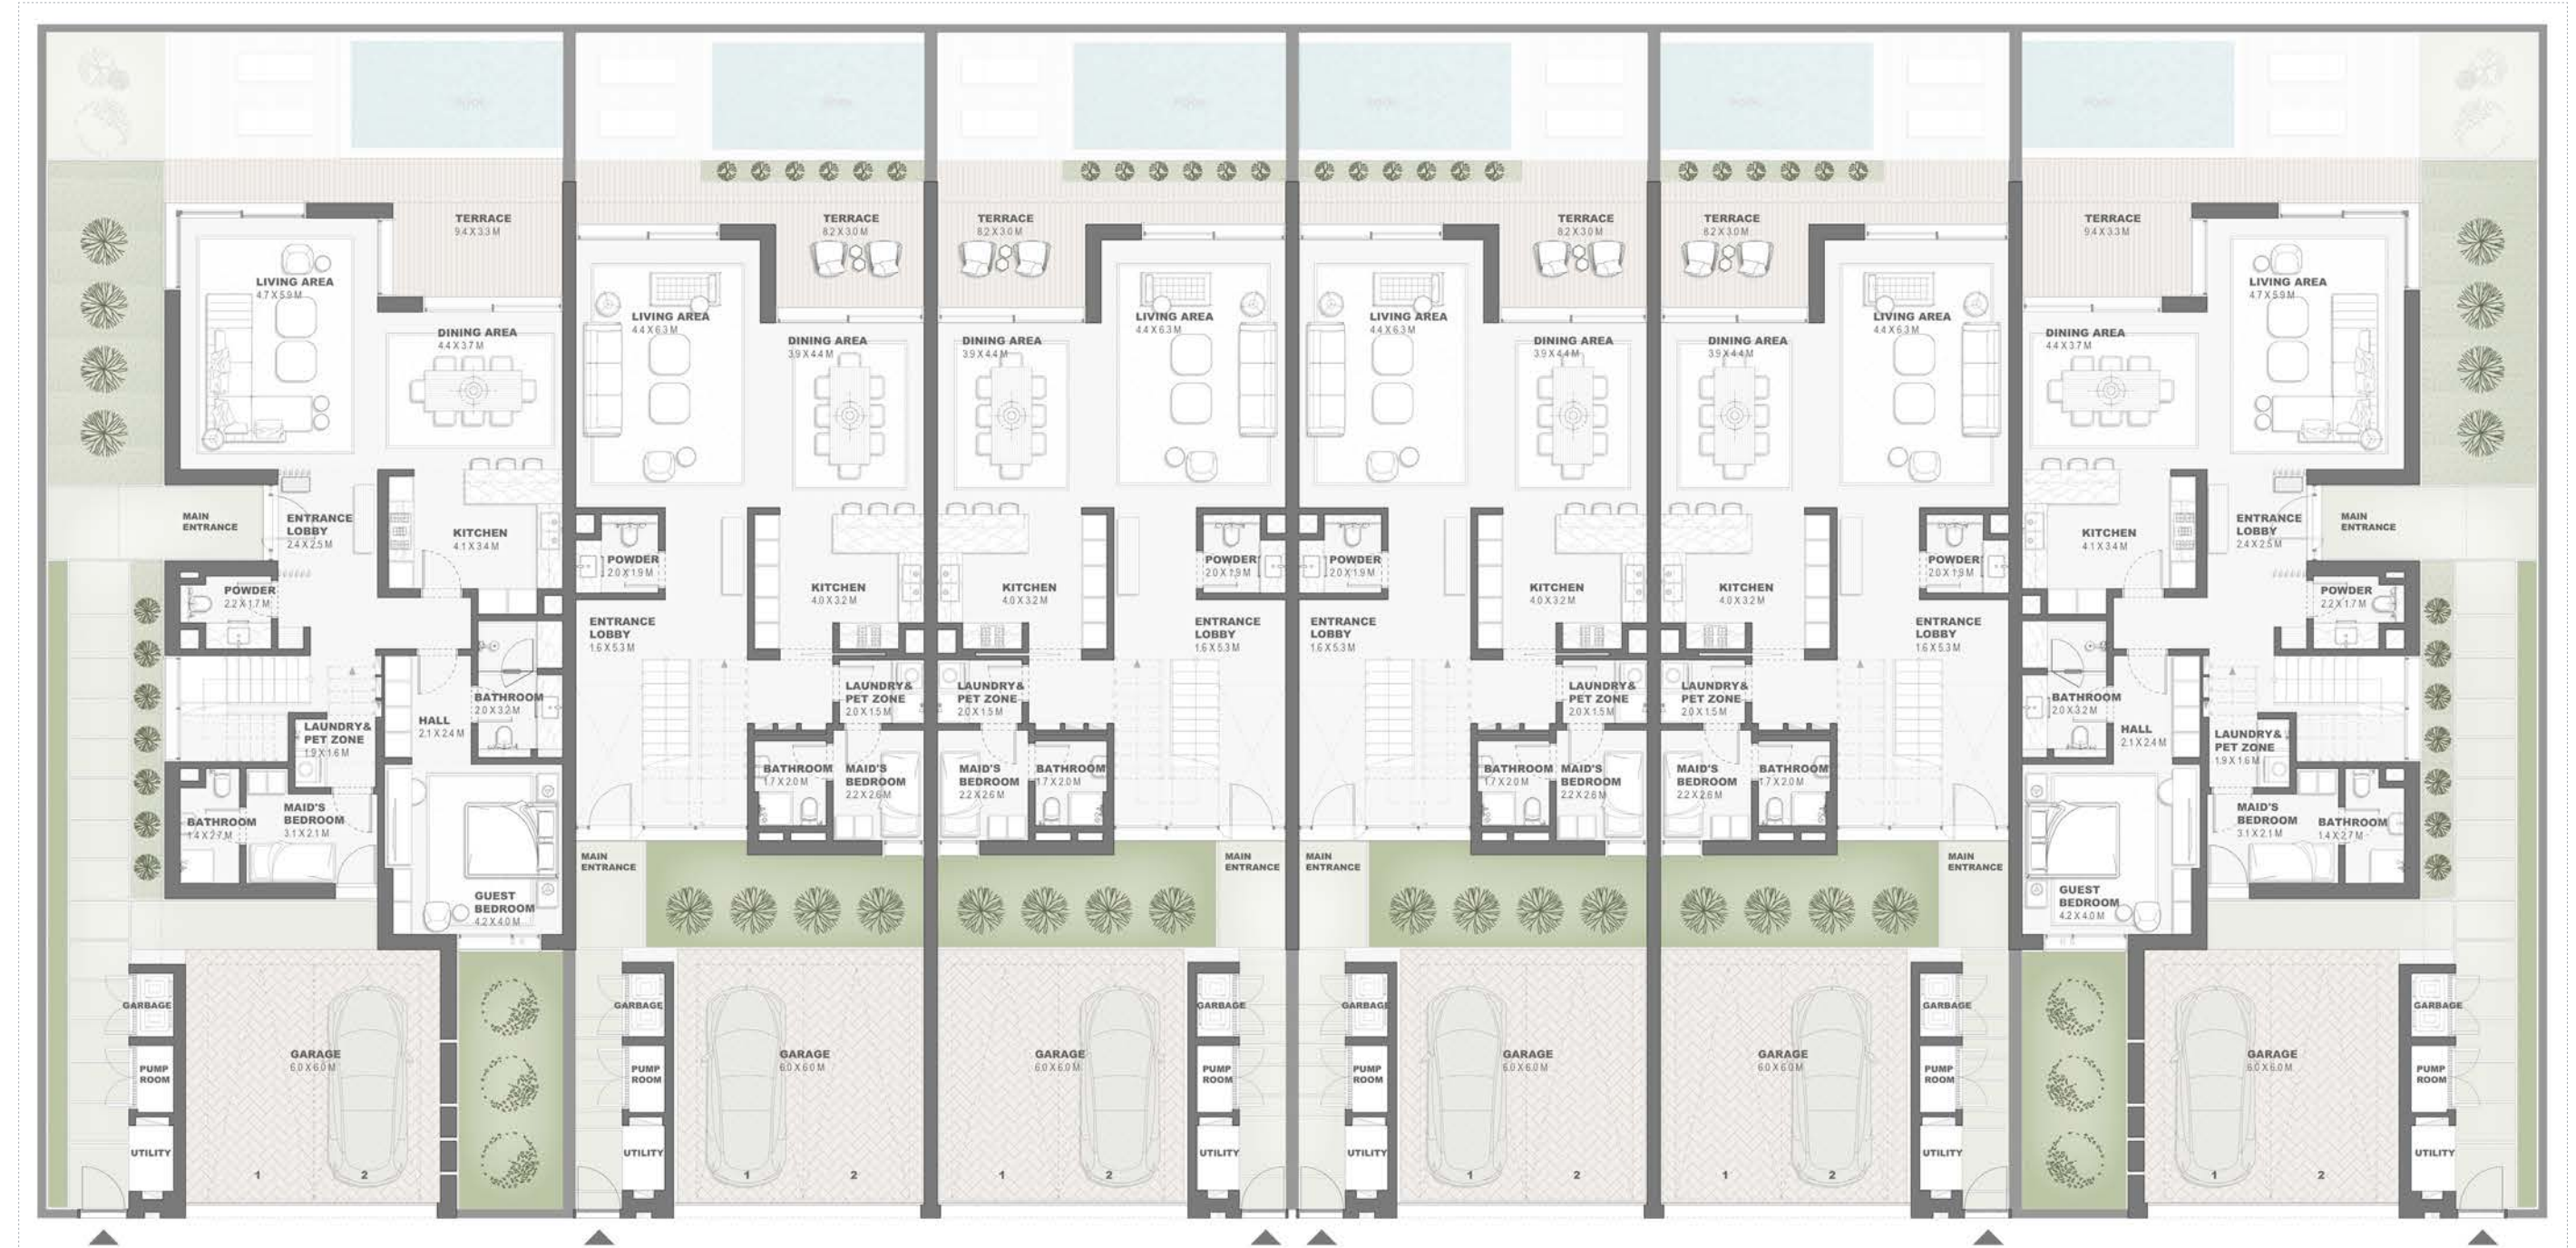

Key Plan



GROUND FLOOR PLAN

DISCLAIMER: All measurements, dimensions, coordinated and drawings, given as the Floor Plans in the literature are approximate and provided only for the purpose of marketing, illustration, information and general guidance as such drawings are not to scale. All the rooms, sizes, locations, orientations, dimensions, fixtures, fittings, finishes and specifications (including materials for, placement, size of rooms, windows, doors, balcony, furniture's inbuilt wardrobe etc.) provided in the floor plans may vary as the same have been taken from concept designs prior the actual development/construction and therefore their accuracy in relation to actual construction cannot be confirmed. Hence, we make no guarantee, warranty or representation as to the accuracy and completeness of the floor plan information as changes may be made during the development process, without notice. Always refer to latest IFC design available in the sales office for the most accurate representation of all construction details. Pool and landscape layout and configuration shown on floor plans are for general illustrative purpose only and are not provided by the developer.



Townhouses

6 Plex Units - G+1

Type B

TH6P.B

Key Plan



FIRST FLOOR PLAN

DISCLAIMER: All measurements, dimensions, coordinated and drawings, given as the Floor Plans in the literature are approximate and provided only for the purpose of marketing, illustration, information and general guidance as such drawings are not to scale. All the rooms, sizes, locations, orientations, dimensions, fixtures, fittings, finishes and specifications (including materials for, placement, size of rooms, windows, doors, balcony, furniture's inbuilt wardrobe etc.) provided in the floor plans may vary as the same have been taken from concept designs prior the actual development/construction and therefore their accuracy in relation to actual construction cannot be confirmed. Hence, we make no guarantee, warranty or representation as to the accuracy and completeness of the floor plan information as changes may be made during the development process, without notice. Always refer to latest IFC design available in the sales office for the most accurate representation of all construction details. Pool and landscape layout and configuration shown on floor plans are for general illustrative purpose only and are not provided by the developer.



6 UNITS CLUSTER

TH6P.B



6 UNITS CLUSTER
-
TH6P.B

800 NAKHEEL
NAKHEEL.COM

DISCLAIMER: All measurements, dimensions, coordinated and drawings, given as the Floor Plans in the literature are approximate and provided only for the purpose of marketing, illustration, information and general guidance as such drawings are not to scale. All the rooms, sizes, locations, orientations, dimensions, fixtures, fittings, finishes and specifications (including materials for, placement, size of rooms, windows, doors, balcony, furniture's inbuilt wardrobe etc.) provided in the floor plans may vary as the same have been taken from concept designs prior the actual development/construction and therefore their accuracy in relation to actual construction cannot be confirmed. Hence, we make no guarantee, warranty or representation as to the accuracy and completeness of the floor plan information as changes may be made during the development process, without notice. Always refer to latest IFC design available in the sales office for the most accurate representation of all construction details. Pool and landscape layout and configuration shown on floor plans are for general illustrative purpose only and are not provided by the developer.



BAY VILLAS

DUBAI ISLANDS



NAKHEEL