



A R S A

L I L A S U I T E S  
BATU BOLONG - BALI


A R S A

FLOOR PLAN

LILA SUITES

ARSA


TOTAL AREA = ±415 m<sup>2</sup>

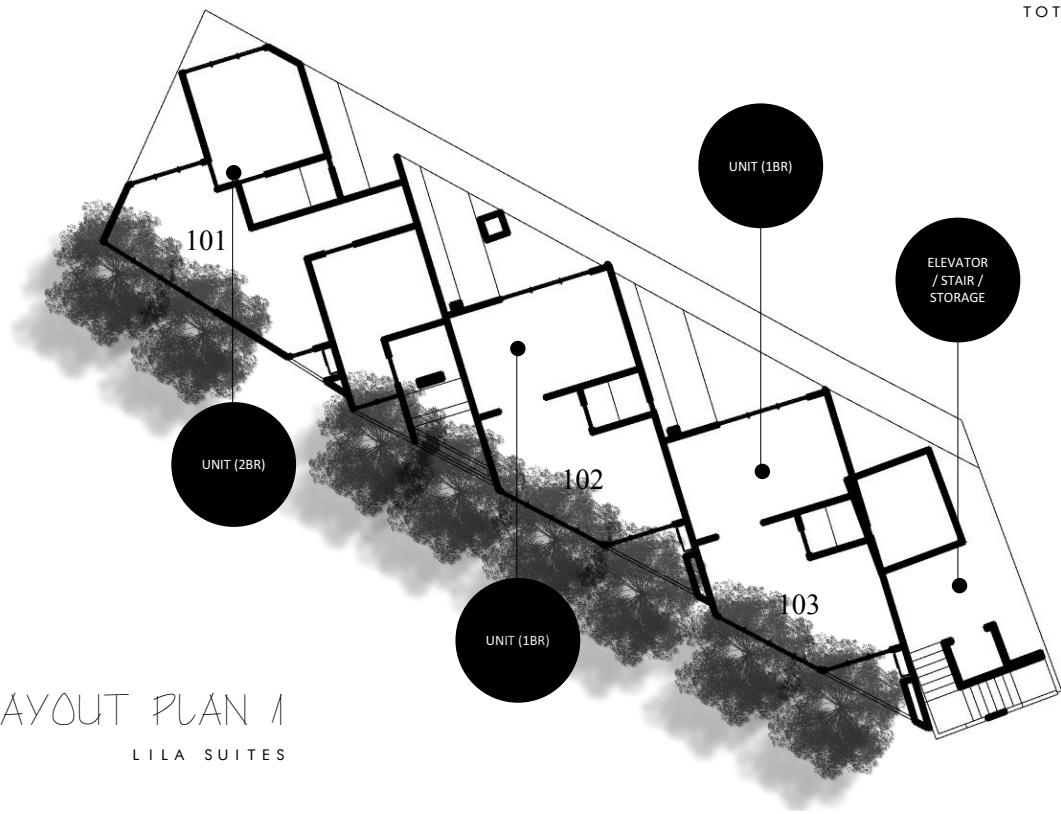

LAYOUT PLAN 1  
LILA SUITES

ARSA

TOTAL AREA = ±711 m<sup>2</sup>

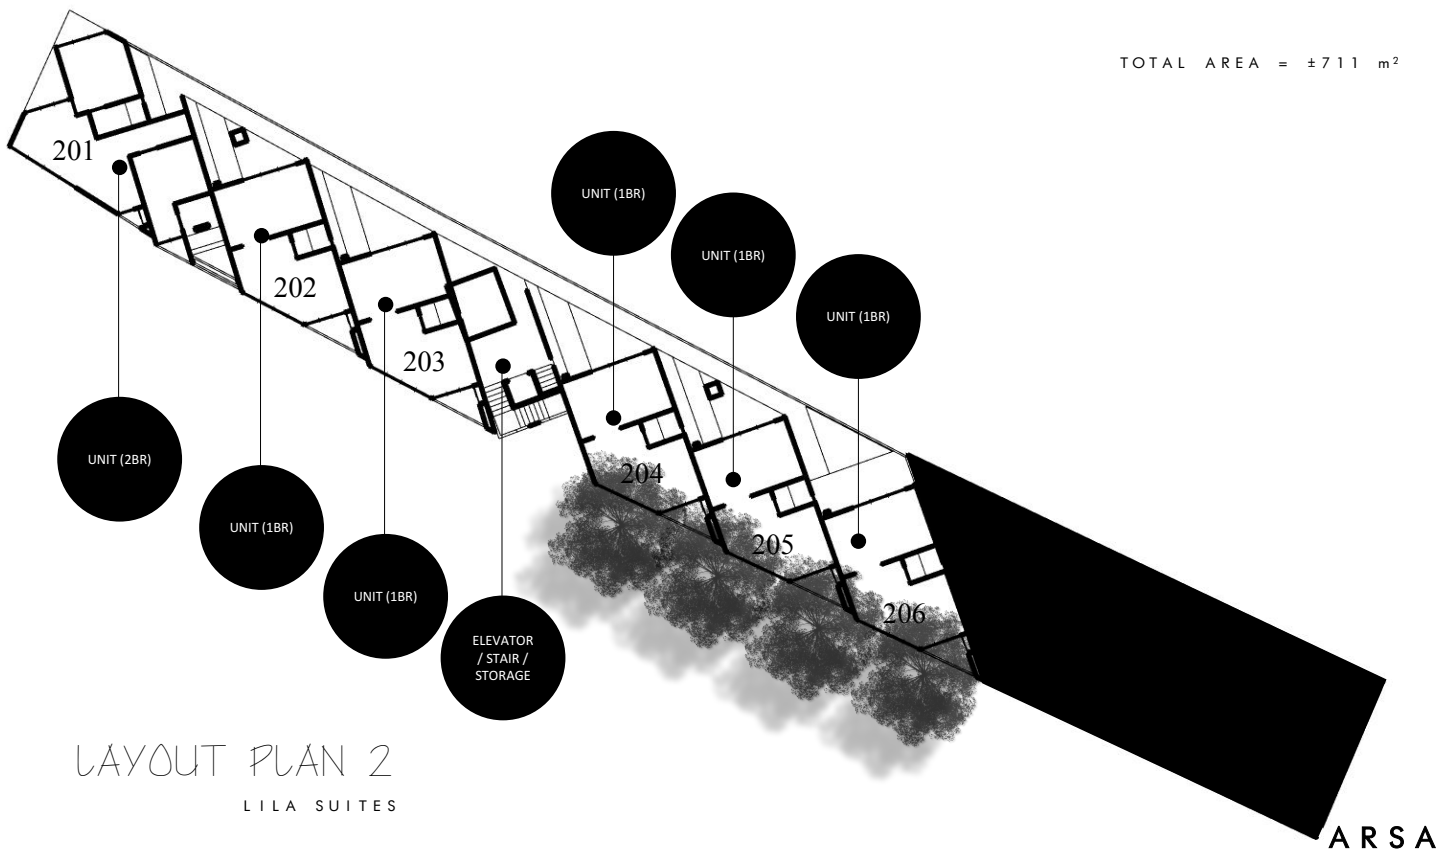


# LAYOUT PLAN 2

LILA SUITES

ARSA

TOTAL AREA = ± 861 m<sup>2</sup>

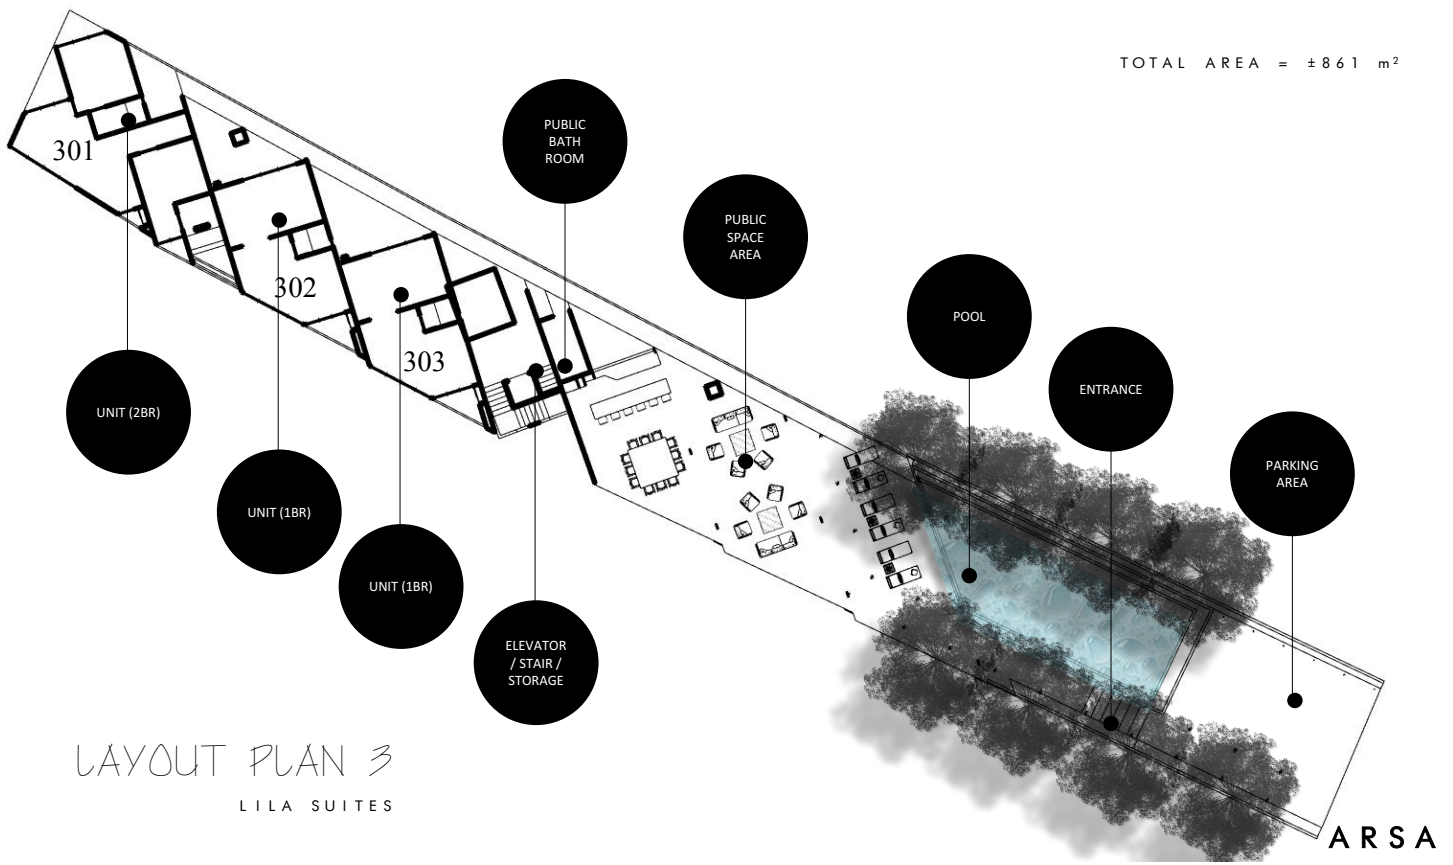


# LAYOUT PLAN 3

LILA SUITES

ARSA

TOTAL AREA = ±711 m<sup>2</sup>

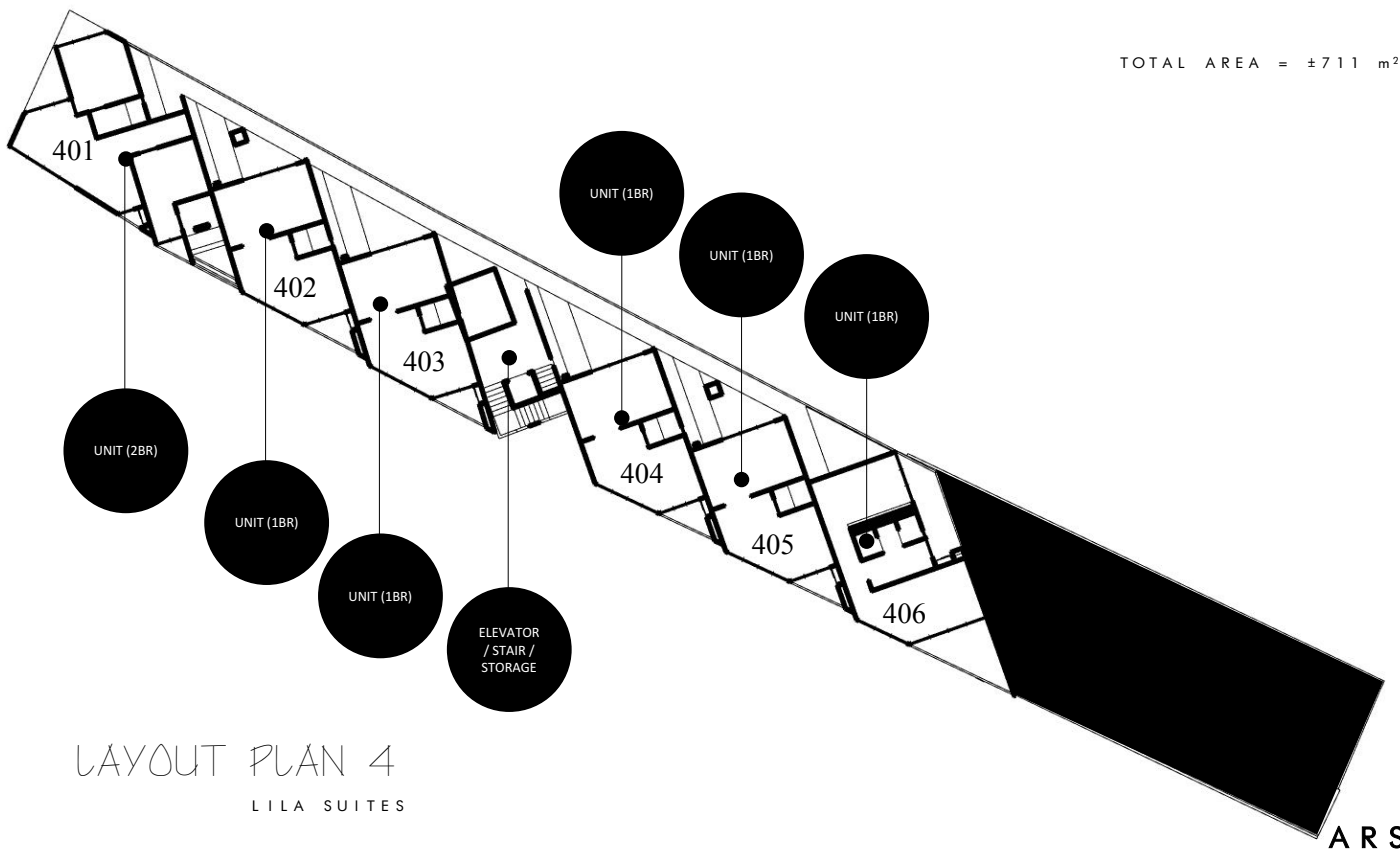


# LAYOUT PLAN 4

LILA SUITES

ARSA

TOTAL AREA = ±711 m<sup>2</sup>

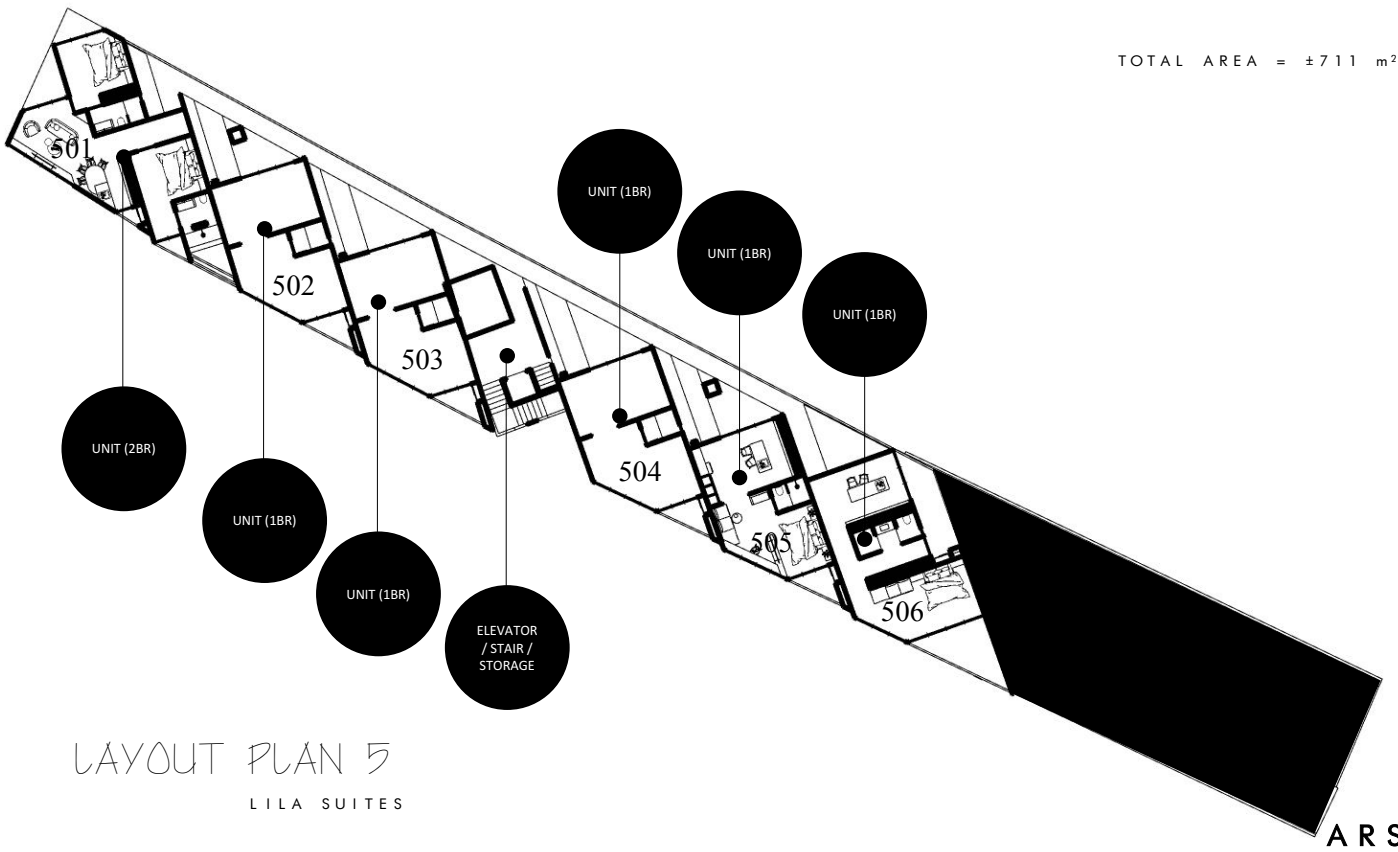


# LAYOUT PLAN 5

LILA SUITES

ARSA



TOTAL AREA = ±711 m<sup>2</sup>

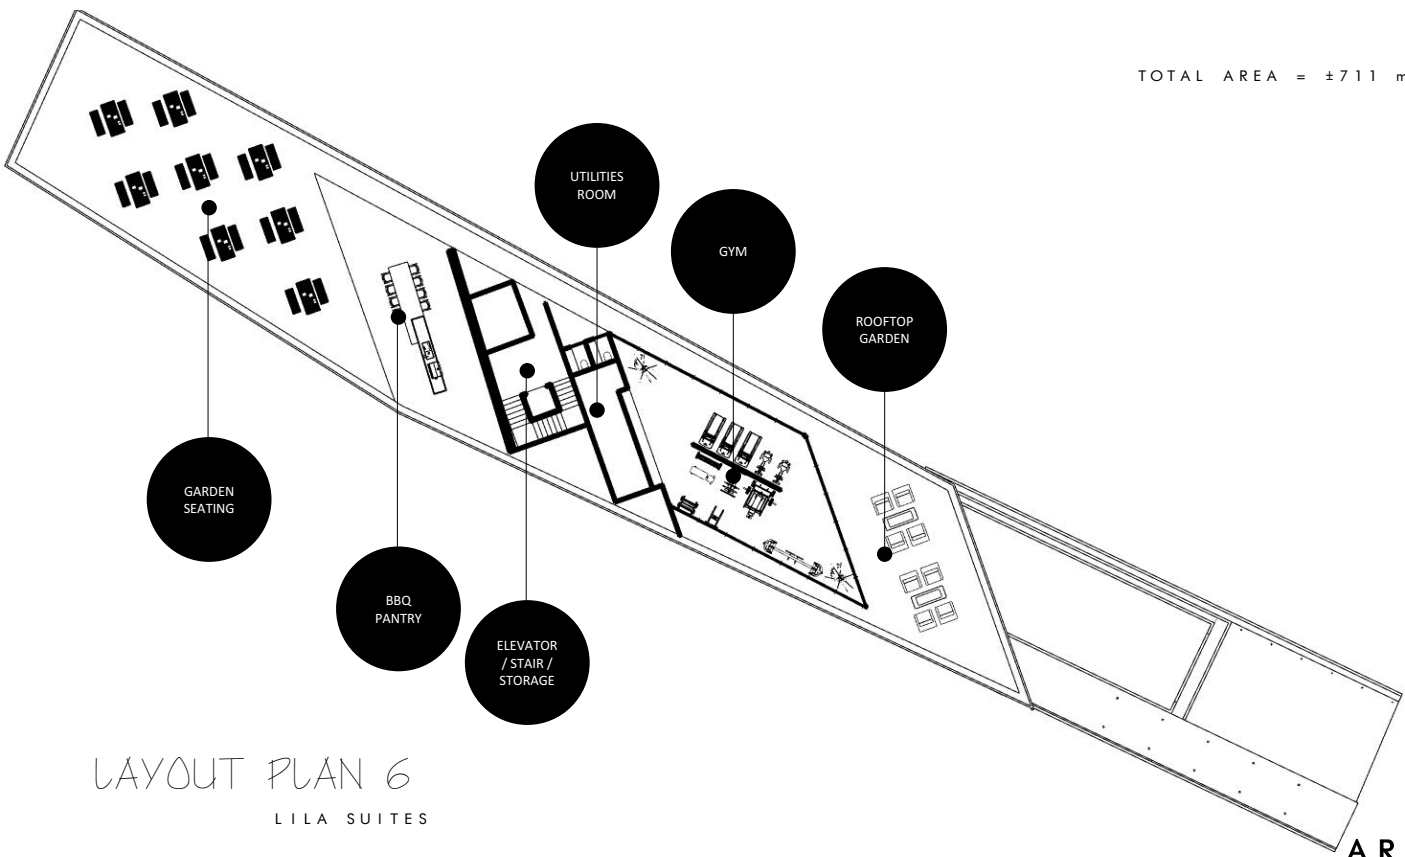

LAYOUT PLAN 6  
LILA SUITES

ARSA

EXTERIOR  
LILA SUITES

ARSA



ARSA



ARSA



ARSA



ARSA

POOL LOUNGE AREA  
LILA SUITES

ARSA



ARSA





ROOMS HALLWAY  
LILA SUITES

ARSA



ARSA

GYM & ROOFTOP GARDEN  
LILA SUITES

ARSA



ARSA



ARSA

BBO & GARDEN SEATING  
LILA SUITES

ARSA








ARSA

1 BEDROOM - A  
LILA SUITES

ARSA

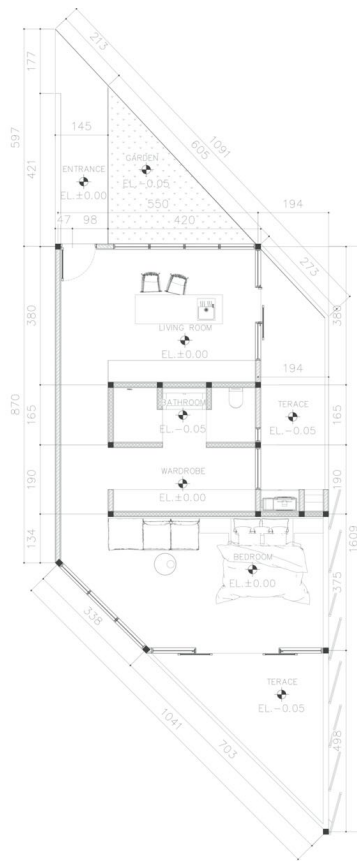

BLOW UP UNIT TYPE 1BR (TYPE 2)  
SCALE 1:40






ARSA

1 BEDROOM - B  
LILA SUITES

ARSA

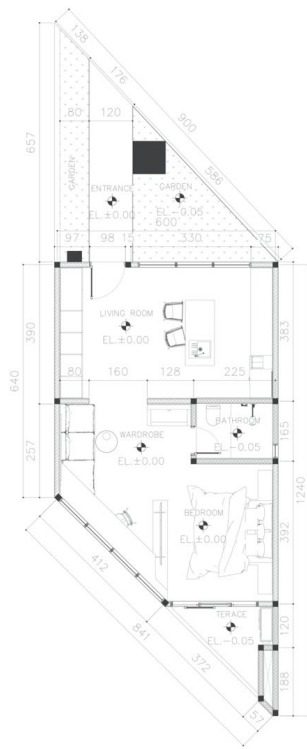

BLOW UP UNIT TYPE 1BR (TYPE 1)  
SCALE 1:40



ARSA







ARSA

2 BEDROOM  
LILA SUITES

ARSA

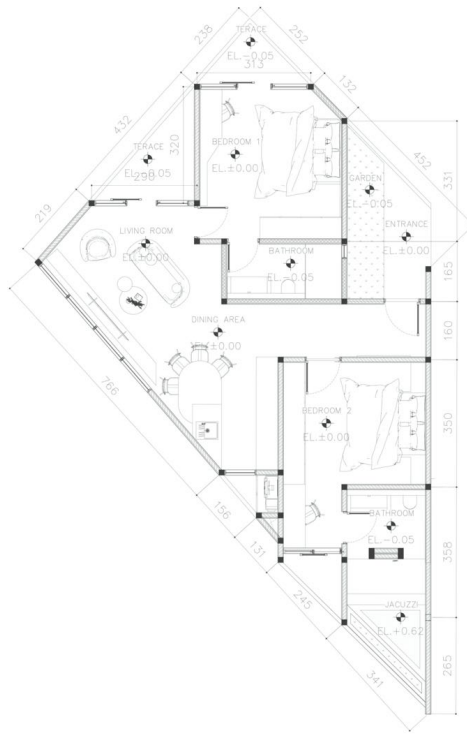

BLOW UP UNIT TYPE 2BR  
SCALE 1:40

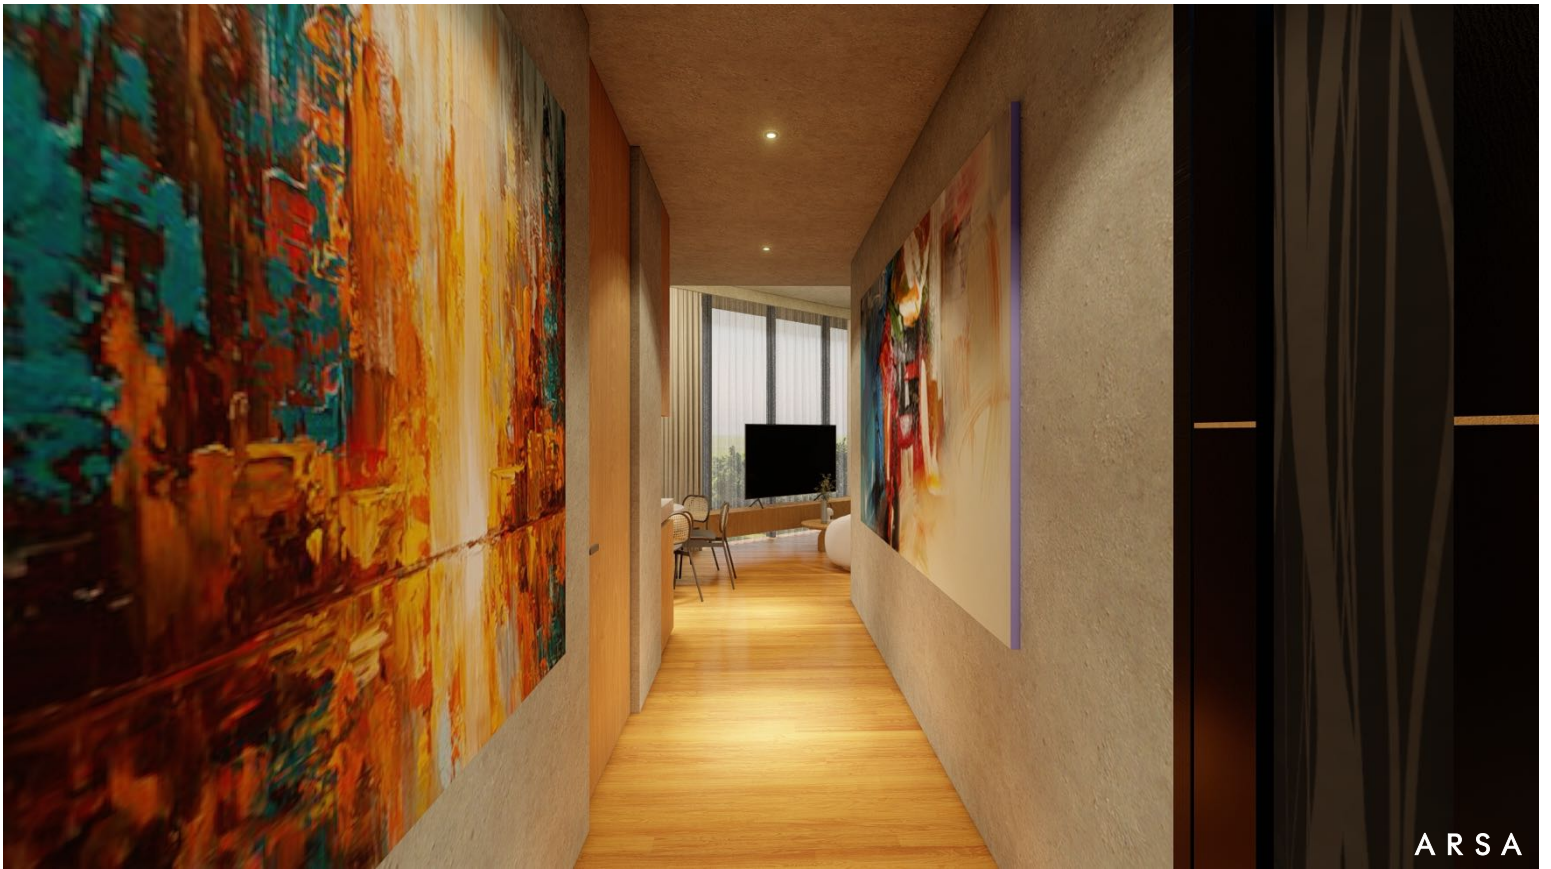





ARSA



ARSA