



sperience life on your terms



INTRODUCING

A new jewel at Sobha Hartland II a unique waterfront neighbourhood close to the heart of the city's centre.

Set amidst a stunning development of 8 million Sqft, 310 Riverside Crescent is draped around a beach and blue lagoon, open spaces, and lush landscape.

it's an **sperience** to live in





sperience

exclusivity & extravagance



GO WITH THE FLOW

Experience tranquility by the beautiful lagoons. Let nature and luxury blend, adapt, flow and take shape around the life you always wanted.


It's an experience like no other.

the exceptional

ТНЕ B O A R D W A L K

Stroll down the boardwalk, the glistening lagoon on one side and the city skyline on the other. It's a magical experience on either side.



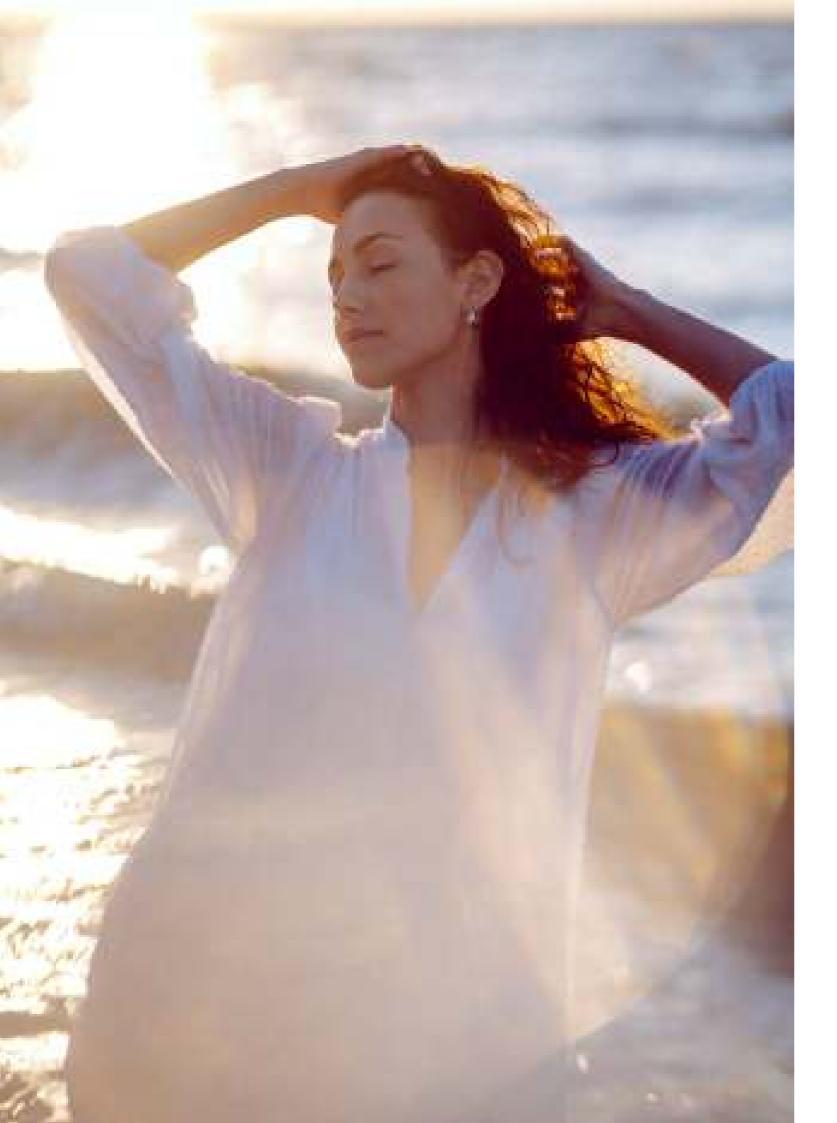



Living by the beachside next to the tranquil waters is a dream come true. Every day is an incredible experience filled with serenity and beauty.



childhood again

Be a child again. Splash, surf, sail and swim in the crystal-clear waters. Build sandcastles. Play water sports.

The experience of water is like no other - it refreshes, invigorates and soothes the soul, bringing joy and thrill like no other.






Take a stroll and soak in breathtaking views of the city and Hartland II, surrounded by rich flora from high up in the sky gardens.

Green spaces, fresh air, and stunning views, it's a perfect moment.

GET HIGH ON NATURE



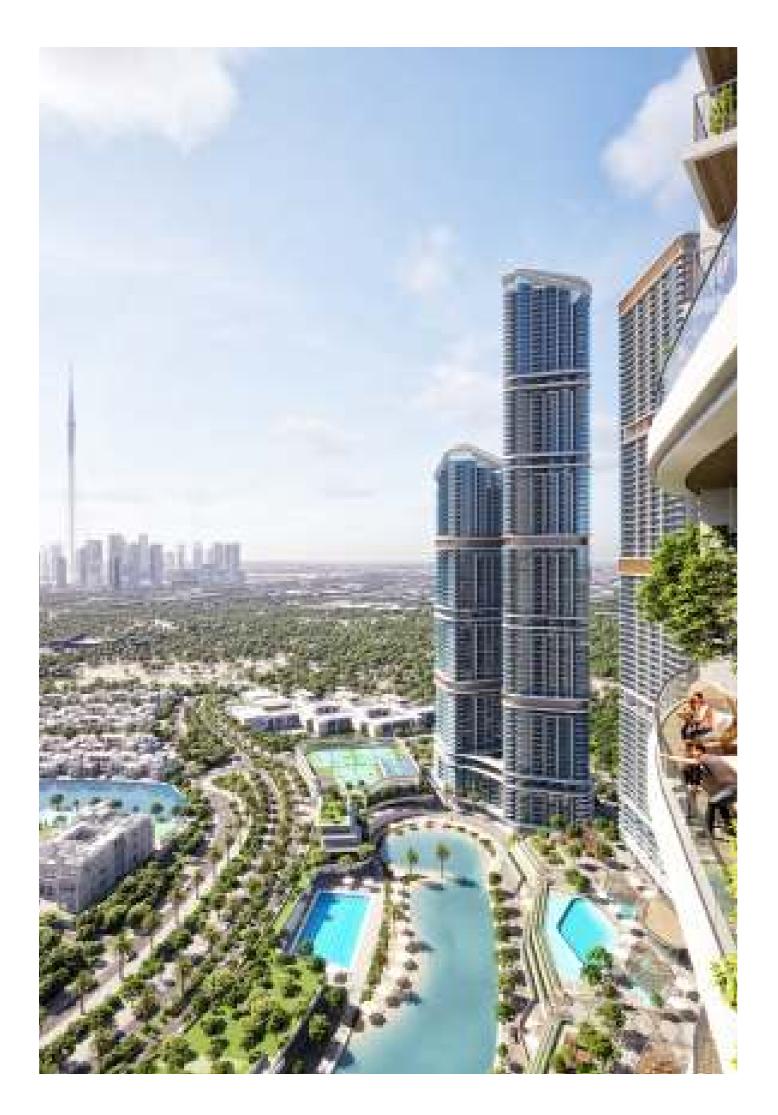



SIGHTS TO SIGH

Enjoy stunning community views from the front. Be amazed by the clear views of the Dubai Al Ain Road. Look around to see the Meydan Racecourse on the other side, the pulsating skyline of Dubai. It's all a glance away.

Sit back and enjoy the vistas from your private balcony or the sky gardens.













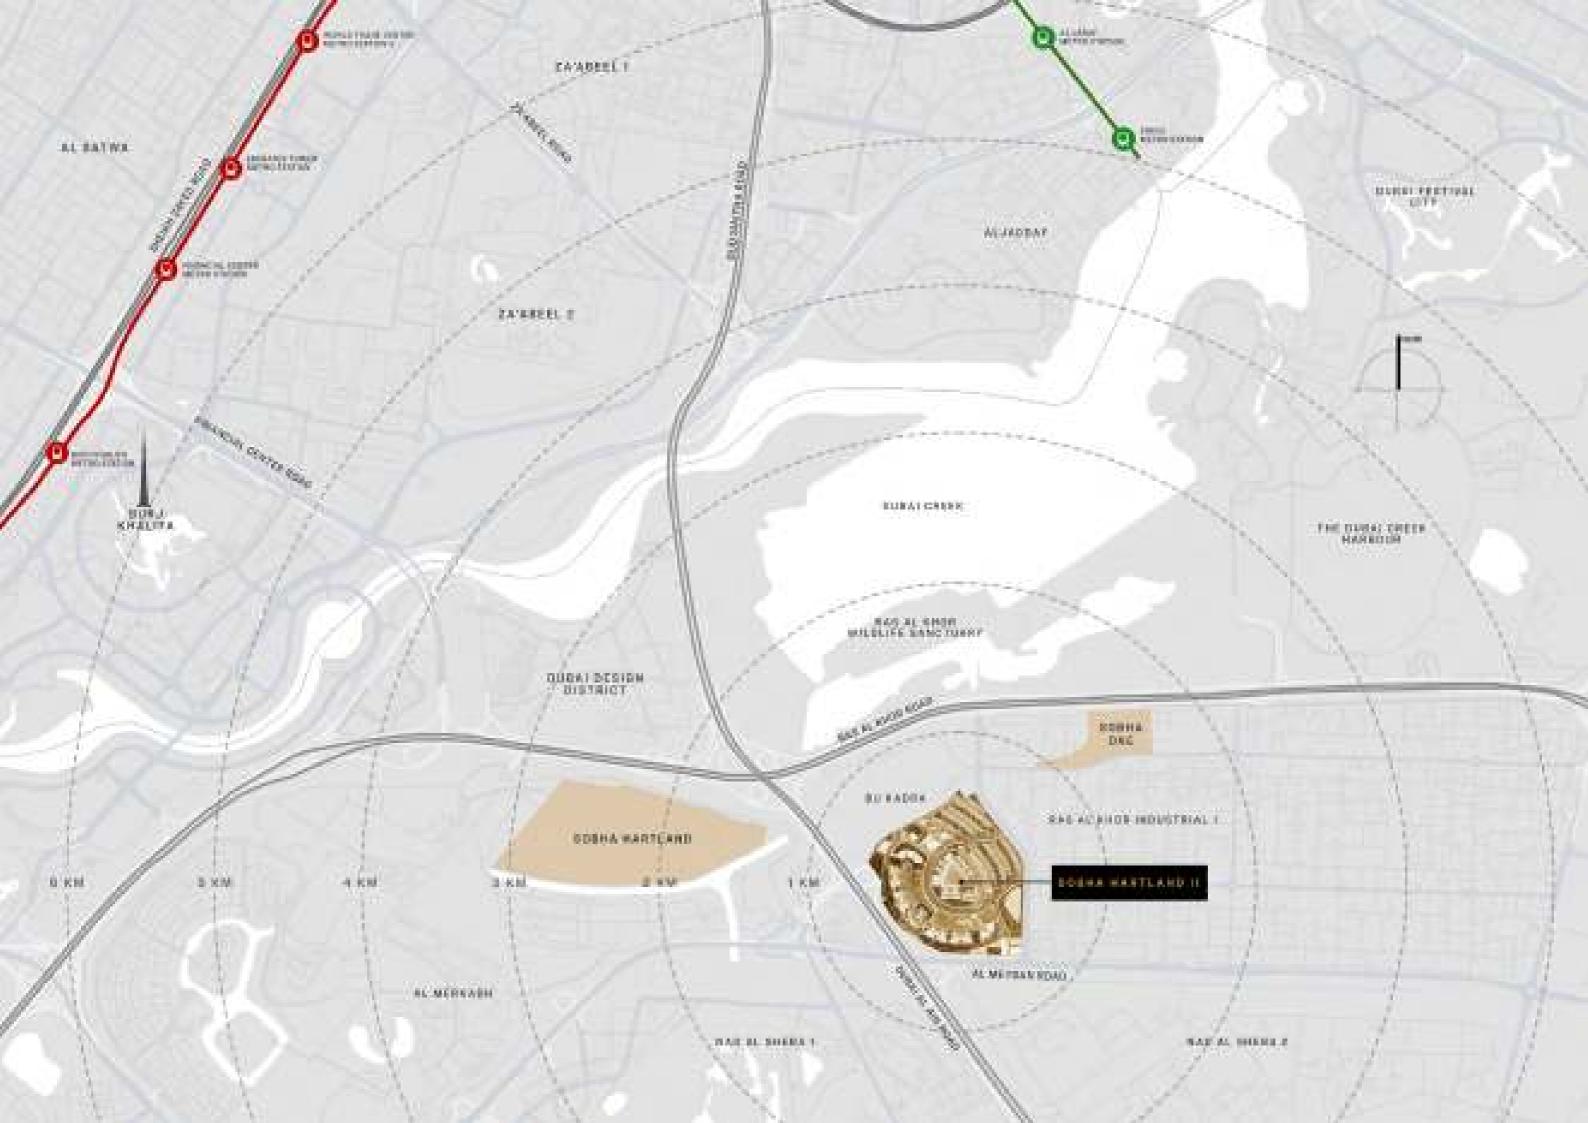


FLOOR AND UNIT PLAN LAYOUTS

FLOOR PLAN LAYOUT



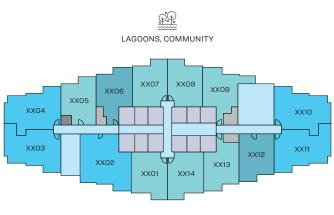

NAD AL SHEBA

 




TYPE A (with powder room + balcony)

Ĵ <u>P</u> LAGOONS, COMMUNITY XX07 XXOS xxo9 xxoe XX05 XXO4 XX10 പ U xxos XX11 XX12 XX02 XX13 XX14 NAD AL SHEBA

LEVEL - (9-21), (26-38)

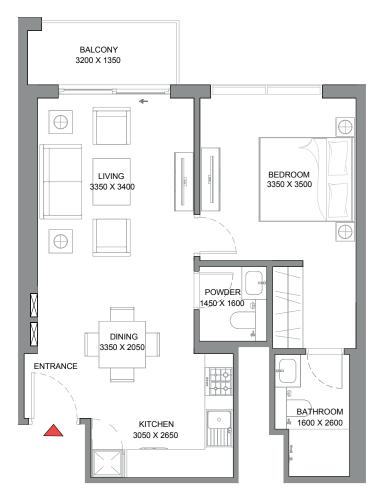

List of unit numbers with this unit plan:

VIEWS

Nad Al Sheba

901, 1001, 1101, 1201, 1301, 1401, 1501, 1601, 1701, 1801, 1901, 2001, 2101, 2601, 2701, 2801, 2901, 3001, 3101, 3201, 3301, 3401, 3501, 3601, 3701, 3801


TOTAL SALEABLE AREA

SUITE = 642.07 SQ.FT. BALCONY = 54.14 SQ.FT. TOTAL = 696.21 SQ.FT.



TYPE A (with powder room + balcony) VARIANT 1

TOTAL SALEABLE AREA SUITE = 635.07 SQ.FT. BALCONY = 56.51 SQ.FT. TOTAL = 691.58 SQ.FT.

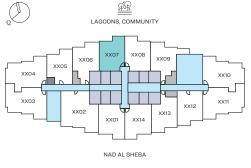

LEVEL - (9-21), (26-38)



List of unit numbers with this unit plan:

VIEWS

Lagoons, Community

907, 1007, 1107, 1207, 1307, 1407, 1507, 1607, 1707, 1807, 1907, 2007, 2107, 2607, 2707, 2807, 2907, 3007, 3107, 3207, 3307, 3407

Lagoons, Community, Creek 3507, 3607, 3707, 3807




Disclaimer: 1. All dimensions are in metric, measured to wall finishes. 2. All materials, dimensions & drawings are approximate. 3. Information is subject to change without notice, at developer's absolute discretion. 4. Actual area may vary from the stated area. 5. Drawing are not to scale. 6. All images used are for illustrative purpose only and do not represent the actual size, features, specifications, fittings and furnishings. 7. The developer reserves the right to make revisions/ alterations, at its absolute discretion, without any liability whatsoever.

UNIT


TYPE A (with powder room + balcony) VARIANT 2

TOTAL SALEABLE AREA SUITE = 642.39 SQ.FT. BALCONY = 56.51 SQ.FT. TOTAL = 698.90 SQ.FT.

UNIT

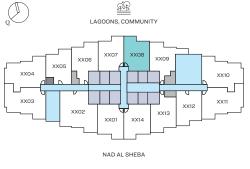

LEVEL - (9-21), (26-38)

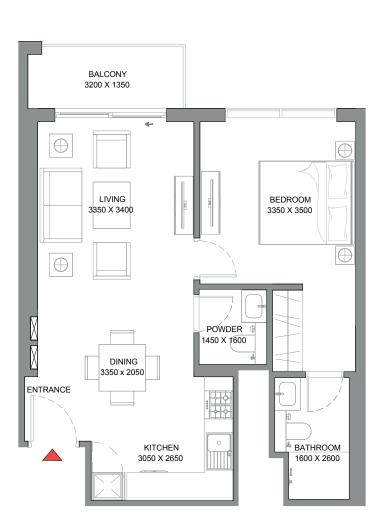

List of unit numbers with this unit plan:

VIEWS

Lagoons, Community


908, 1008, 1108, 1208, 1308, 1408, 1508, 1608, 1708, 1808, 1908, 2008, 2108, 2608, 2708, 2808, 2908, 3008, 3108, 3208, 3308, 3408

Lagoons, Community, Creek 3508, 3608, 3708, 3808




TYPE A (with powder room + balcony) VARIANT 3

TOTAL SALEABLE AREA SUITE = 635.18 SQ.FT. BALCONY = 54.36 SQ.FT. TOTAL = 689.54 SQ.FT.

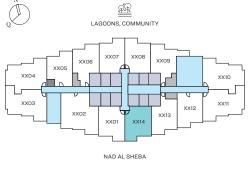

LEVEL - (9-21), (26-38)

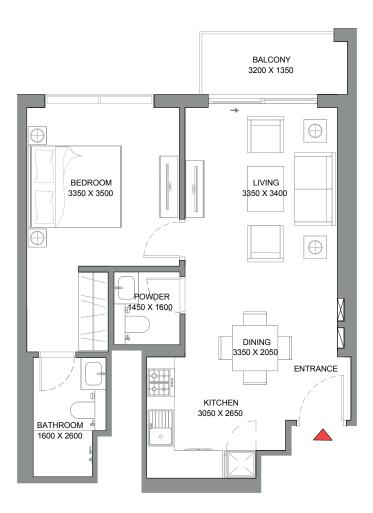

List of unit numbers with this unit plan:

VIEWS

Nad Al Sheba

914, 1014, 1114, 1214, 1314, 1414, 1514, 1614, 1714, 1814, 1914, 2014, 2114, 2614, 2714, 2814, 2914, 3014, 3114, 3214, 3314, 3414, 3514, 3614, 3714, 3814

Disclaimer: 1. All dimensions are in metric, measured to wall finishes. 2. All materials, dimensions & drawings are approximate. 3. Information is subject to change without notice, at developer's absolute discretion. 4. Actual area may vary from the stated area. 5. Drawing are not to scale. 6. All images used are for illustrative purpose only and do not represent the actual size, features, specifications, fittings and furnishings. 7. The developer reserves the right to make revisions/ alterations, at its absolute discretion, without any liability whatsoever.



UNIT

TYPE B (with powder room + balcony)



LEVEL - (9-21), (26-38)

TOTAL SALEABLE AREA SUITE = 549.39 SQ.FT.

BALCONY = 59.31 SQ.FT. TOTAL = 608.70 SQ.FT.





List of unit numbers with this unit plan:

VIEWS

Lagoons, Community

905, 1005, 1105, 1205, 1305, 1405, 1505, 1605, 1705, 1805, 1905, 2005, 2105, 2605, 2705, 2805, 2905, 3005, 3105, 3205, 3305, 3405

Lagoons, Community, Creek 3505, 3605, 3705, 3805



TYPE D (with powder room + balcony)



LEVEL - (9-21), (26-38)

TOTAL SALEABLE AREA SUITE = 648.42 SQ.FT.

SUITE = 648.42 SQ.FT. BALCONY = 60.17 SQ.FT. TOTAL = 708.59 SQ.FT.





List of unit numbers with this unit plan:

VIEWS

Nad Al Sheba

913, 1013, 1113, 1213, 1313, 1413, 1513, 1613, 1713, 1813, 1913, 2013, 2113, 2613, 2713, 2813, 2913, 3013, 3113, 3213, 3313, 3413, 3513, 3613, 3713, 3813

TYPE A (with study room + balcony)



LEVEL - (10-13), (15-18), 20, 21, 26, 27, (30-38)

TOTAL SALEABLE AREA SUITE = 649.60 SQ.FT.

BALCONY = 60.17 SQ.FT. TOTAL = 709.77 SQ.FT.






List of unit numbers with this unit plan:

VIEWS

Lagoons, Community

1006, 1106, 1206, 1306, 1506, 1606, 1706, 1806, 2006, 2106, 2606, 2706, 3006, 3106, 3206, 3306, 3406

Lagoons, Community, Creek

 



TYPE B (with study room + balcony)

<u>P</u> LAGOONS, COMMUNITY XX07 XX08 xxoe xxo9 XX05 XXO4 XX10 പ U xxos XX11 XX02 XX13 XXO1 XX14 NAD AL SHEBA

LEVEL - (9-21), (26-38)

TOTAL SALEABLE AREA

SUITE = 598.80 SQ.FT. BALCONY = 59.31 SQ.FT. TOTAL = 658.11 SQ.FT.





List of unit numbers with this unit plan:

VIEWS

Nad Al Sheba

912, 1012, 1112, 1212, 1312, 1412, 1512, 1612, 1712, 1812, 1912, 2012, 2112, 2612, 2712, 2812, 2912, 3012, 3112, 3212, 3312, 3412, 3512, 3612, 3712, 3812

TYPE A (with powder room + balcony)



LEVEL - (9-21), (26-38)

TOTAL SALEABLE AREA SUITE = 982.10 SQ.FT.

BALCONY = 115.60 SQ.FT. TOTAL = 1,097.70 SQ.FT.





List of unit numbers with this unit plan:

VIEWS


Nad Al Sheba

902, 1002, 1102, 1202, 1302, 1402, 1502, 1602, 1702, 1802, 1902, 2002, 2102, 2602, 2702, 2802, 2902, 3002, 3102, 3202, 3302, 3402, 3502, 3602, 3702, 3802

TYPE B (with shared powder room + balcony)

TOTAL SALEABLE AREA SUITE = 793.08 SQ.FT. BALCONY = 120.23 SQ.FT. TOTAL = 913.31 SQ.FT.

UNIT

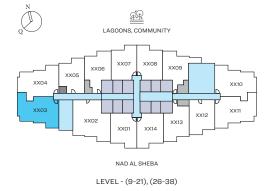

BALCONY 3350 X 1350 -> \oplus BALCONY 3400 X 1350 BEDROOM 3150 X 3250 LIVING 3400 X 2700 \oplus ŧ BEDROOM DINING 3500 X 3300 3400 X 2400 Æ ENTRANCE BATHROOM 2550 X 1400 KITCHEN 2550 X 2000 BATHROOM 1600 X 2750

List of unit numbers with this unit plan:

VIEWS


Nad Al Sheba

903, 1003, 1103, 1203, 1303, 1403, 1503, 1603, 1703, 1803, 1903, 2003, 2103, 2603, 2703, 2803, 2903, 3003, 3103, 3203, 3303, 3403, 3503, 3603, 3703, 3803

TYPE B (with shared powder room + balcony) VARIANT1

TOTAL SALEABLE AREA SUITE = 804.60 SQ.FT. BALCONY = 121.09 SQ.FT. TOTAL = 925.69 SQ.FT.

UNIT

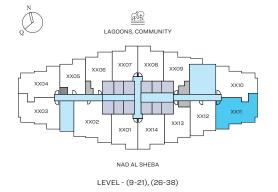



List of unit numbers with this unit plan:


VIEWS

Nad Al Sheba

911, 1011, 1111, 1211, 1311, 1411, 1511, 1611, 1711, 1811, 1911, 2011, 2111, 2611, 2711, 2811, 2911, 3011, 3111, 3211, 3311, 3411, 3511, 3611, 3711, 3811

TYPE C (with shared powder room + balcony)

TOTAL SALEABLE AREA SUITE = 787.27 SQ.FT. BALCONY = 120.34 SQ.FT. TOTAL = 907.61 SQ.FT.

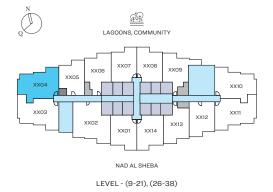

UNIT



List of unit numbers with this unit plan:

VIEWS

Lagoons, Community


904, 1004, 1104, 1204, 1304, 1404, 1504, 1604, 1704, 1804, 1904, 2004, 2104, 2604, 2704, 2804, 2904, 3004, 3104, 3204, 3304, 3404

Lagoons, Community, Creek 3504, 3604, 3704, 3804

TYPE C (with shared powder room + balcony) VARIANT 1

TOTAL SALEABLE AREA SUITE = 791.26 SQ.FT. BALCONY = 119.48 SQ.FT. TOTAL = 910.74 SQ.FT.

UNIT

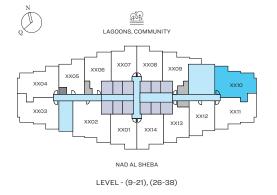



VIEWS

Lagoons, Community

910, 1010, 1110, 1210, 1310, 1410, 1510, 1610, 1710, 1810, 1910, 2010, 2110, 2610, 2710, 2810, 2910, 3010, 3110, 3210, 3310, 3410

Lagoons, Community, Creek

3510, 3610, 3710, 3810