MOHAMMED BIN RASHID AL MAKTOUM CITY

DISTRICT 11

Opal Gardens

### meydan



## A LIFESTYLE DESIGNED TO INDULGE

Elegant & Exclusive Homes





## ILLUSTRIOUS & ELEVATED

District 11 Opal Gardens is the newest high-end community taking residence in Dubai's most affluent address:

DISTRICT 11, MOHAMMED BIN RASHID AL MAKTOUM CITY.

Points of Interest

One of Meydan's most popular and well-established neighbourhoods.

- 1. Mohammed Bin Rashid Al Maktoum City
- 2. Meydan Racecourse
- 3. Burj Khalifa
- 4. Burj Al Arab
- 5. Jumeirah Mosque
- 6. Palm Jumeirah
- 7. World Islands
- 8. Emirates Towers
- 9. Dubai International Airport
- 10. Dubai International Financial District
- 11. Dubai Mall
- 12. Dubai Design District
- 13. Kent College
- 14. Lycee Libanais Francophone School

MAP NOT TO SCALE. FOR ILLUSTRATION PURPOSES ONLY

6




3

00

 $\mathcal{A}$ 

With exceptional access to Downtown Dubai, District 11 Opal Gardens enlivens the spirit with verdant green spaces encircling a stunning crystal lagoon. Secure and gated, the development will feature well-crafted villas and townhouses surrounded by lush landscaping and over 5-kilometers of cycling and pedestrian trails.


# A Sectuded Haven

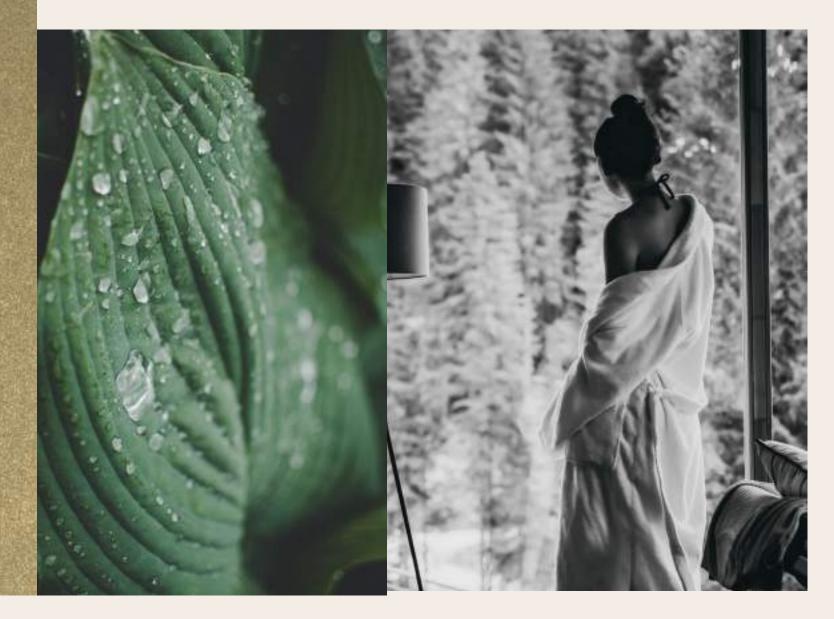

### OPAL GARDENS

## THE HEIGHT OF LUXURY LIVING

Dubai offers an invigorating mix of cultures and nationalities, the arts and world-class architecture, fivestar dining, and the most sought-after names in fashion.

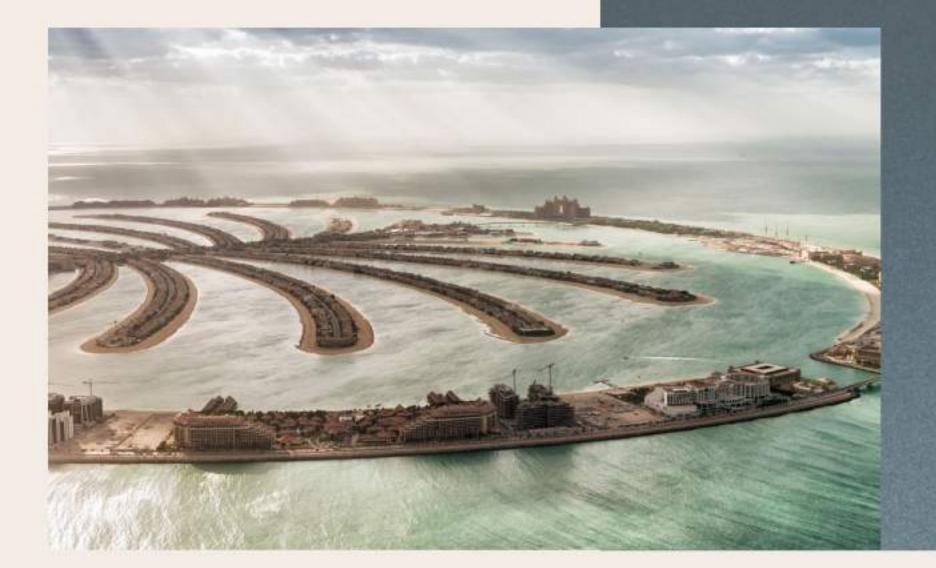


### LAGOON & AMENITIES

East Lagoon Main Lagoon Entrance Commercial Facilities Sand Beach Amenity Lawn Loop Road Gateway External Cycle Track Sikka Gated Community Mosque Retail Supermarkets Schools




MAP NOT TO SCALE. FOR ILLUSTRATION PURPOSES ONLY.

### YOUR NEIGHBOURHOOD

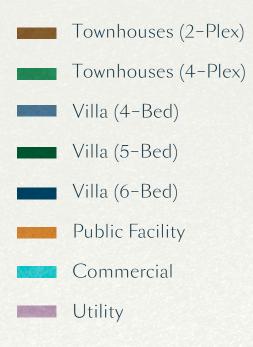

- 1. Emirates Airline Housing
- 2. Kent College
- 3. Hypermarkets
- 4. Lycee Libanais Francophone School
- 5. Mosque Plot
- 6. Neighbouring Community

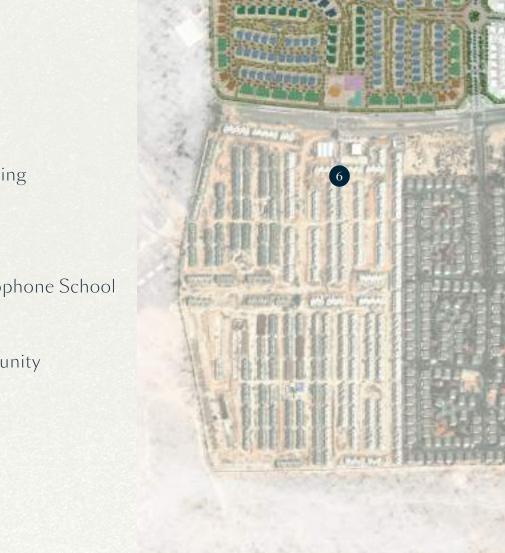

MAP NOT TO SCALE. FOR ILLUSTRATION PURPOSES ONLY.



A gated community featuring multiple gateway access points for the ultimate accessibility and security.

Impeccable homes, down to every detail offering:

## VILLAS SEMI-DETACHED VILLAS TOWNHOUSES

The residences at *District 11 Opal Gardens* are impeccably designed and feature stunning views of the Dubai skyline and crystal lagoon.

### OPAL GARDENS

Available as four to six-bedroom villas, the generous layouts of the homes are spacious and airy, with large windows letting in an abundance of natural light. Large balconies and terraces of each villa feature ample space for outdoor entertaining (with pool option).

### VILLAS Availabe as four to six-bedrooms.



#### ARTIST RENDERING FOR ILLUSTRATIVE PURPOSES ONLY.





VILLAS, Type A

FOUR-BEDROOM

Ground Floor 196.38 sq.m	2,113.82 sq.ft
First Floor Area 194.57 sq.m	2,094.33 sq.ft
Balcony / Terrace, Firs 29.94 sq.m	t Floor 322.27 sq.ft
Garage 52.52 sq.m	565.32 sq.ft
Total Built-Up Area 473.41 sq.m	5,095.74 sq.ft

# VILLAS, Type A

FIVE-BEDROOM

2,751.47 sq.ft	
2,987.63 sq.ft	
Balcony / Terrace, First Floor	
318.29 sq.ft	
906.86 sq.ft	
·	
6,964.25 sq.ft	

VILLAS, Type A

SIX-BEDROOM

Ground Floor 313.36 sq.m	3,372.98 sq.ft
First Floor 337 sq.m	3,627.44 sq.ft
Balcony / Terrace, Firs 37.9 sq.m	st Floor 407.95 sq.ft
Garage 97.06 sq.m	1,044.75 sq.ft
Total Built-Up Area 785.32 sq.m	8,453.12 sq.ft

These four-bedroom semi-detached villas feature high ceilings, generous layouts, and large windows. Each semi-detached villa offers a large backyard space, complete with an elegantly designed patio for nights spent under the stars.

## SEMI-DETACHED VILLAS

Four-bedroom



#### ARTIST RENDERING FOR ILLUSTRATIVE PURPOSES ONLY.





### OPAL GARDENS

### SEMI-DETACHED VILLAS, Type A

FOUR-BEDROOM

Ground Floor	
123.85 sq.m	1,333.11 sq.ft
First Floor	
154.54 sq.m	1,663.45 sq.ft
Balcony / Terrace, Firs	st Floor
26.74 sq.m	287.83 sq.ft
Garage	
46.26 sq.m	497.94 sq.ft
Total Built-Up Area	
351.39 sq.m	3,782.33 sq.ft

### OPAL GARDENS

### SEMI–DETACHED VILLAS, Type B

FOUR-BEDROOM

Ground Floor	
123.85 sq.m	1,333.11 sq.ft
First Floor	
154.11 sq.m	1,658.83 sq.ft
Balcony / Terrace, First Floor	
27.58 sq.m	296.87 sq.ft
Garage	
46.26 sq.m	497.94 sq.ft
Total Built-Up Area	
351.80 sq.m	3,786.75 sq.ft

PLOT SHAPE AND SIZE IS INDICATIVE ONLY.

GROUND

### OPAL GARDENS

The elevated four-bedroom townhouses are thoughtfully laid out to maximise space and feature large windows. Each townhouse features a private backyard with elegant landscaping.

ARTIST RENDERING FOR ILLUSTRATIVE PURPOSES ONLY.

## TOWNHOUSES

Four-bedroom






### OPAL GARDENS

### TOWNHOUSES, Type A

### FOUR-BEDROOM

Ground Floor 113.01 sq.m	1,216.43 sq.ft
Terrace / Porch, Grou 8.58 sq.m	nd Floor 92.35 sq.ft
First Floor 137.80 sq.m	1,483.27 sq.ft
Balcony / Terrace, Firs 11.23 sq.m	st Floor 120.88 sq.ft
Second Floor 80.86 sq.m	870.37 sq.ft
Balcony / Terrace, Se 57.82 sq.m	cond Floor 622.37 sq.ft
Garage 41.37 sq.m	445.30 sq.ft
Total Built-Up Area 450.67 sq.m	4,850.97 sq.ft

PLOT SHAPE AND SIZE IS INDICATIVE ONLY.

 

GROUND

r o o f

### OPAL GARDENS

### TOWNHOUSES, Type B

### FOUR-BEDROOM

Ground Floor 113.03 sq.m	1,216.64 sq.ft
Balcony / Terrace / Po 6.10 sq.m	orch, Ground Floor 65.66 sq.ft
First Floor 137.38 sq.m	1,478.75 sq.ft
Balcony / Terrace, Firs 10.56 sq.m	st Floor 113.67 sq.ft
Second Floor 17.40 sq.m	187.29 sq.ft
Garage 41.37 sq.m	445.30 sq.ft
Total Built-Up Area 325.84 sq.m	3,507.31 sq.ft

ROOF

### OPAL GARDENS

### TOWNHOUSES, Type C

### FOUR-BEDROOM

Ground Floor 113.03 sq.m	1,216.64 sq.ft
Balcony / Terrace / Po 6.10 sq.m	orch, Ground Floor 65.66 sq.ft
First Floor 137.38 sq.m	1,478.75 sq.ft
Balcony / Terrace, Firs 10.56 sq.m	st Floor 113.67 sq.ft
Second Floor 17.40 sq.m	187.29 sq.ft
Garage 41.37 sq.m	445.30 sq.ft
Total Built-Up Area 325.84 sq.m	3,507.31 sq.ft

ROOF

### OPAL GARDENS

### TOWNHOUSES, Type D

#### FOUR-BEDROOM

Ground Floor 113.01 sq.m	1,216.43 sq.ft
Terrace / Porch, Groun 8.58 sq.m	nd Floor 92.35 sq.ft
First Floor 137.80 sq.m	1,483.27 sq.ft
Balcony / Terrace, Firs 11.23 sq.m	st Floor 120.88 sq.ft
Second Floor 80.86 sq.m	870.37 sq.ft
Balcony / Terrace, Sec 57.82 sg.m	cond Floor 622.37 sg.ft
Garage 41.37 sq.m	445.30 sq.ft
Total Built-Up Area	


450.67 sq.m 4,850.97 sq.ft

PLOT SHAPE AND SIZE IS INDICATIVE ONLY.

#### ROOF

The residences feature high-end finishes, creating a bespoke and elegant ambience throughout the homes.



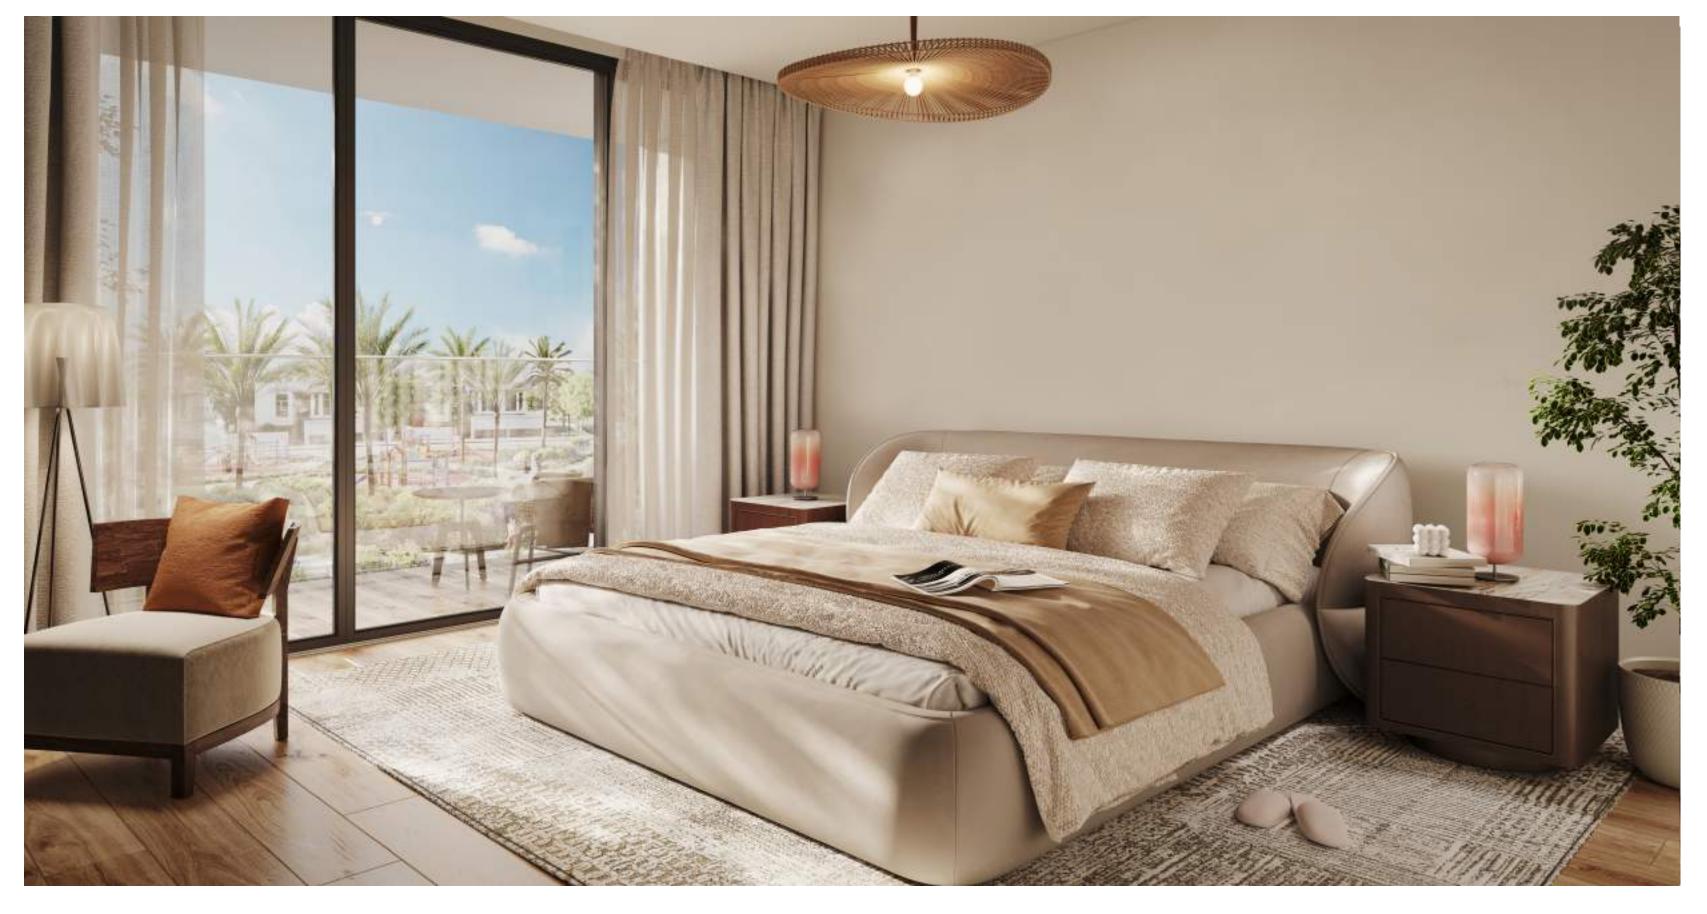



The spacious kitchens offer state-of-the-art appliances.



ARTIST RENDERING FOR ILLUSTRATIVE PURPOSES ONLY.

## ELEGANTLY & LUSHLY LANDSCAPED

TO CREATE A BARRIER BETWEEN ACTIVE ROADS AND PEDESTRIAN AND CYCLING PATHS.





# AMENITIES

Health, Wellness & Comfort

# AN IDYLLIC WAY OF LIFE

Reimagine the dream lifestyle

District 11 Opal Gardens reimagines the dream lifestyle with a curated selection of amenities designed to support health and wellness, comfort, and unforgettable moments with family and friends.



### OPAL GARDENS

### A CRYSTAL LAGOON IS AT THE HEART OF DISTRICT 11 OPAL GARDENS



Perfect for:

## KAYAKING CANOEING

## ING SWIMMING

OPAL GARDENS

# A RICH & ACTIVE LIFESTYLE

A 5-kilometer cycling track runs around the development, creating seamless connections between the residences and the amenities. The paths are lavishly landscaped with ample shading, perfect for maintaining a healthy and active lifestyle in beautiful surroundings.



OPAL GARDENS

Immerse in Nature



A SPRAWLING LAWN FEATURES A KIDS' PLAY AREA, AN OUTDOOR FITNESS CENTER AND SPORTS COURT, SHADED SEATING AND PICNIC AREAS, AND A YOGA PLATFORM.

### MOHAMMED BIN RASHID AL MAKTOUM CITY

DISTRICT 11

Opal Gardens



Numbers, square footage, and floor plans are approximate. Final dimensions, square footage and floor plans may vary and are subject to change without notice. The developer reserves the right to make revisions. Built-Up Area is measured in accordance with Dubai Land Department standards. Plans, artistic renderings, landscaping, and images are for illustrative purposes only and are subject to change without notice. Landscape shown is indicative and not provided by the developer. Pool layout and Annex location configurations shown on floor plans are for general illustrative purposes only and are not provided by the developer.

