

GOLF HEIGHTS

EMIRATES LIVING

FLOOR PLANS

EMAAR

GOLF HEIGHTS

EMIRATES LIVING


1 BEDROOM TYPE A

LEVEL 02-05


UNIT 01

SUITE AREA	671.56 SQ.FT	62.39 SQ.M.
BALCONY AREA	82.24 SQ.FT	7.64 SQ.M.
TOTAL AREA	753.8 SQ.FT	70.03 SQ.M.

KEY PLAN

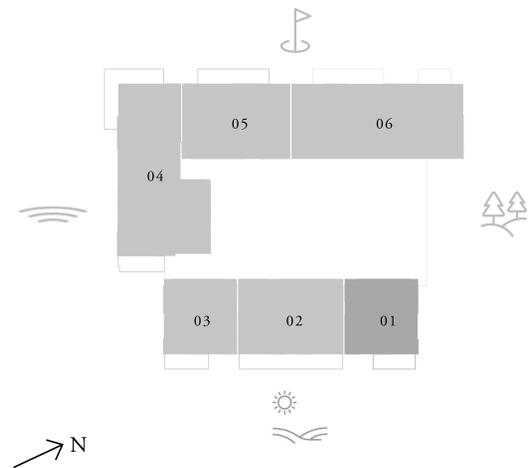

KEY SECTION

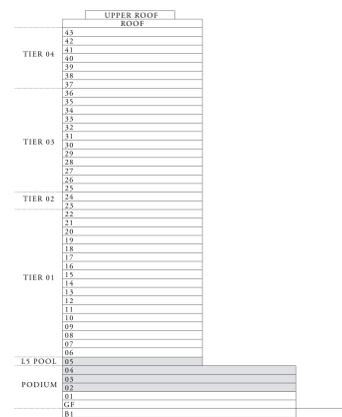

FLOOR PLAN 1. All dimensions are in imperial and metric, and measured from finish to finish excluding construction tolerances. 2. All materials, dimensions, and drawings are approximate only. 3. Information is subject to change without notice, at developer's absolute discretion. 4. Actual area may vary from the stated area. 5. Drawings not to scale. 6. All images used are for illustrative purposes only and do not represent the actual size, features, specifications, fittings, and furnishings. 7. The developer reserves the right to make revisions / alterations, at it's absolute discretion, without any liability whatsoever.

GOLF HEIGHTS

EMIRATES LIVING


1 BEDROOM TYPE A1

LEVEL 02-05

UNIT 03

SUITE AREA	670.81 SQ.FT	62.32 SQ.M.
BALCONY AREA	82.24 SQ.FT	7.64 SQ.M.
TOTAL AREA	753.04 SQ.FT	69.96 SQ.M.

KEY PLAN

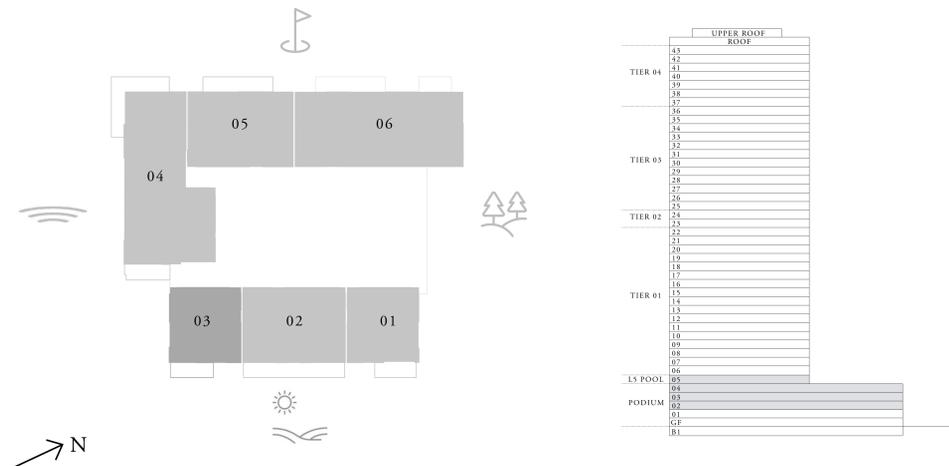

FLOOR PLAN 1. All dimensions are in imperial and metric, and measured from finish to finish excluding construction tolerances. 2. All materials, dimensions, and drawings are approximate only. 3. Information is subject to change without notice, at developer's absolute discretion. 4. Actual area may vary from the stated area. 5. Drawings not to scale. 6. All images used are for illustrative purposes only and do not represent the actual size, features, specifications, fittings, and furnishings. 7. The developer reserves the right to make revisions / alterations, at its absolute discretion, without any liability whatsoever.

GOLF HEIGHTS

EMIRATES LIVING


2 BEDROOM TYPE A

LEVEL 02-05

UNIT 02

SUITE AREA	1,017.94 SQ.FT	94.57 SQ.M.
BALCONY AREA	197.52 SQ.FT	18.35 SQ.M.
TOTAL AREA	1,215.46 SQ.FT	112.92 SQ.M.

KEY PLAN

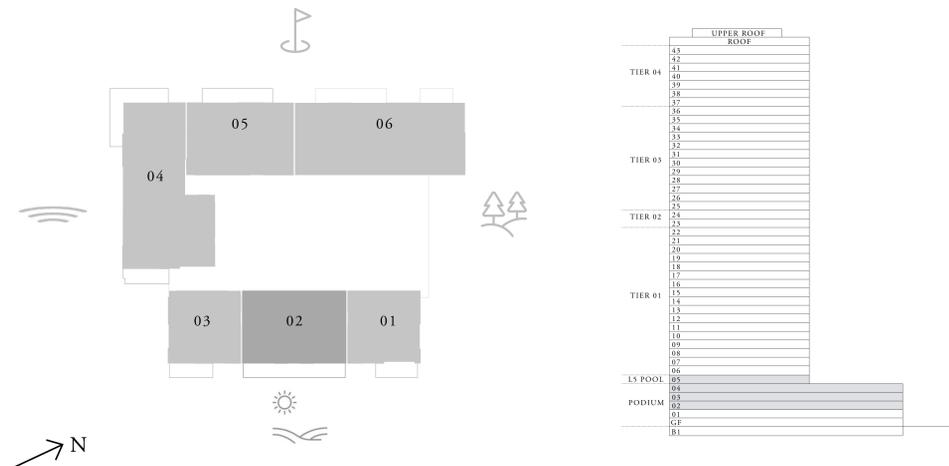

FLOOR PLAN 1. All dimensions are in imperial and metric, and measured from finish to finish excluding construction tolerances. 2. All materials, dimensions, and drawings are approximate only. 3. Information is subject to change without notice, at developer's absolute discretion. 4. Actual area may vary from the stated area. 5. Drawings not to scale. 6. All images used are for illustrative purposes only and do not represent the actual size, features, specifications, fittings, and furnishings. 7. The developer reserves the right to make revisions / alterations, at its absolute discretion, without any liability whatsoever.

GOLF HEIGHTS

EMIRATES LIVING


2 BEDROOM TYPE B

LEVEL 02-05

UNIT 05

SUITE AREA	1,019.88 SQ.FT	94.75 SQ.M.
BALCONY AREA	137.56 SQ.FT	12.78 SQ.M.
TOTAL AREA	1,157.44 SQ.FT	107.53 SQ.M.

KEY PLAN

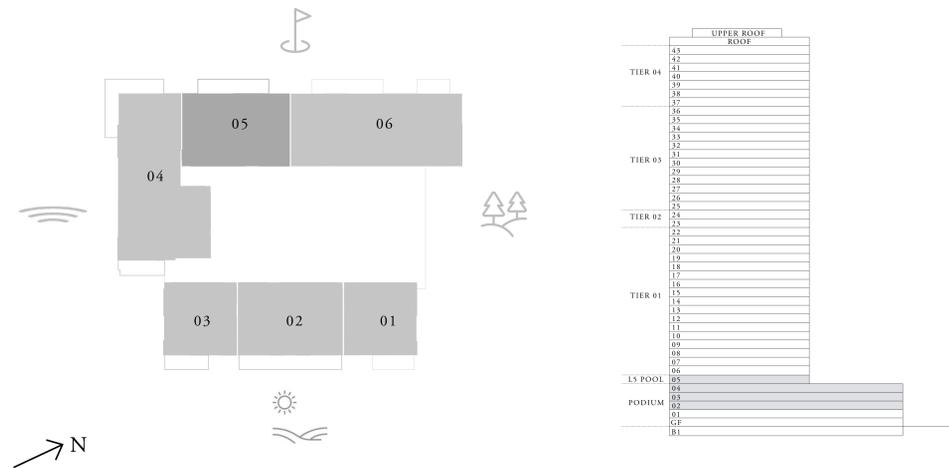

FLOOR PLAN 1. All dimensions are in imperial and metric, and measured from finish to finish excluding construction tolerances. 2. All materials, dimensions, and drawings are approximate only. 3. Information is subject to change without notice, at developer's absolute discretion. 4. Actual area may vary from the stated area. 5. Drawings not to scale. 6. All images used are for illustrative purposes only and do not represent the actual size, features, specifications, fittings, and furnishings. 7. The developer reserves the right to make revisions / alterations, at it's absolute discretion, without any liability whatsoever.

GOLF HEIGHTS

EMIRATES LIVING

3 BEDROOM TYPE A



LEVEL 02-05

UNIT 04

SUITE AREA	1,626.32 SQ.FT	151.09 SQ.M.
BALCONY AREA	283.2 SQ.FT	26.31 SQ.M.
TOTAL AREA	1,909.52 SQ.FT	177.4 SQ.M.



KEY PLAN

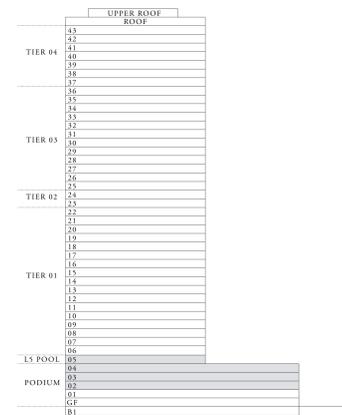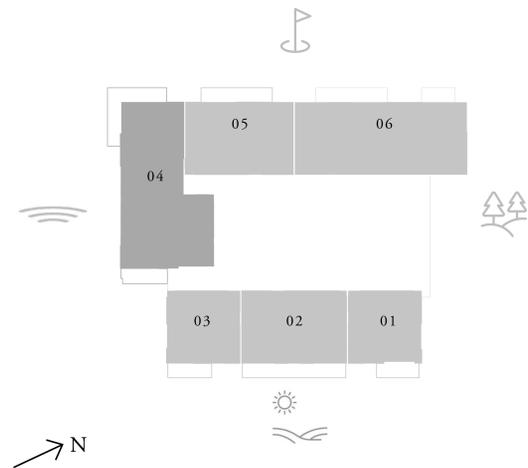

FLOOR PLAN 1. All dimensions are in imperial and metric, and measured from finish to finish excluding construction tolerances. 2. All materials, dimensions, and drawings are approximate only. 3. Information is subject to change without notice, at developer's absolute discretion. 4. Actual area may vary from the stated area. 5. Drawings not to scale. 6. All images used are for illustrative purposes only and do not represent the actual size, features, specifications, fittings, and furnishings. 7. The developer reserves the right to make revisions / alterations, at its absolute discretion, without any liability whatsoever.

GOLF HEIGHTS

EMIRATES LIVING


1 BEDROOM TYPE A

LEVEL 06-22

UNIT 01

SUITE AREA	672.42 SQ.FT	62.47 SQ.M.
BALCONY AREA	82.13 SQ.FT	7.63 SQ.M.
TOTAL AREA	754.55 SQ.FT	70.1 SQ.M.

KEY PLAN

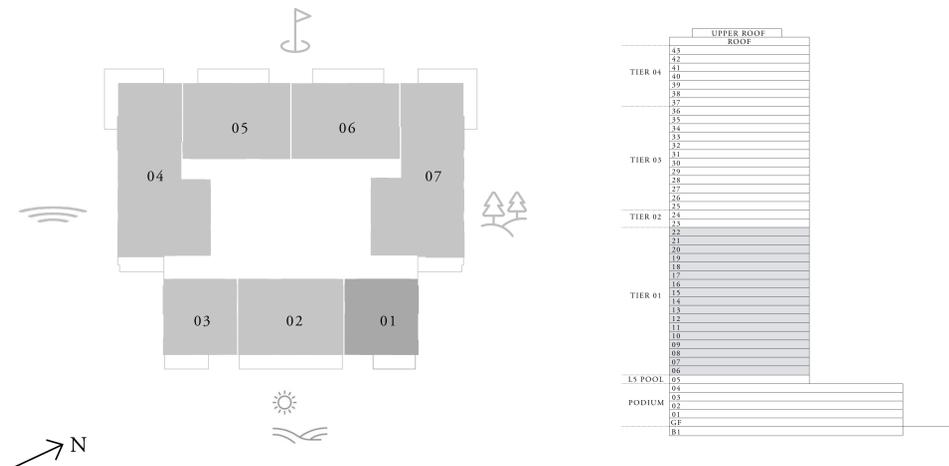

FLOOR PLAN 1. All dimensions are in imperial and metric, and measured from finish to finish excluding construction tolerances. 2. All materials, dimensions, and drawings are approximate only. 3. Information is subject to change without notice, at developer's absolute discretion. 4. Actual area may vary from the stated area. 5. Drawings not to scale. 6. All images used are for illustrative purposes only and do not represent the actual size, features, specifications, fittings, and furnishings. 7. The developer reserves the right to make revisions / alterations, at its absolute discretion, without any liability whatsoever.

GOLF HEIGHTS

EMIRATES LIVING



1 BEDROOM TYPE A1

LEVEL 06-22

UNIT 03

SUITE AREA	670.81 SQ.FT	62.32 SQ.M.
BALCONY AREA	82.24 SQ.FT	7.64 SQ.M.
TOTAL AREA	753.04 SQ.FT	69.96 SQ.M.

KEY PLAN

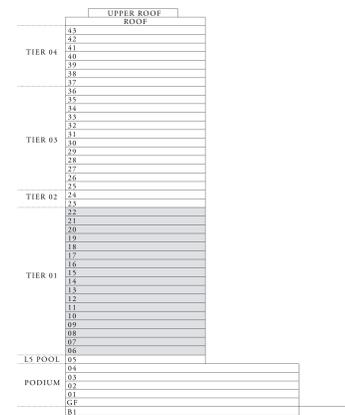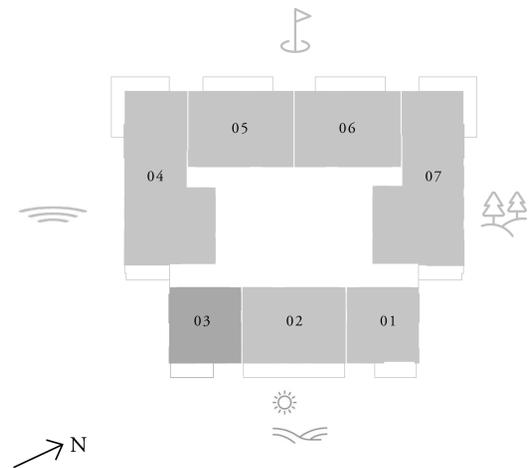

FLOOR PLAN 1. All dimensions are in imperial and metric, and measured from finish to finish excluding construction tolerances. 2. All materials, dimensions, and drawings are approximate only. 3. Information is subject to change without notice, at developer's absolute discretion. 4. Actual area may vary from the stated area. 5. Drawings not to scale. 6. All images used are for illustrative purposes only and do not represent the actual size, features, specifications, fittings, and furnishings. 7. The developer reserves the right to make revisions / alterations, at it's absolute discretion, without any liability whatsoever.

GOLF HEIGHTS

EMIRATES LIVING



2 BEDROOM TYPE A

LEVEL 06-22

UNIT 02

SUITE AREA	1,018.05 SQ.FT	94.58 SQ.M.
BALCONY AREA	197.52 SQ.FT	18.35 SQ.M.
TOTAL AREA	1,215.57 SQ.FT	112.98 SQ.M.

KEY PLAN

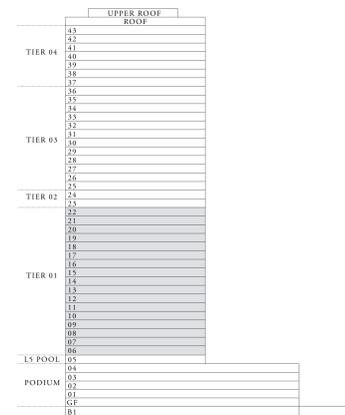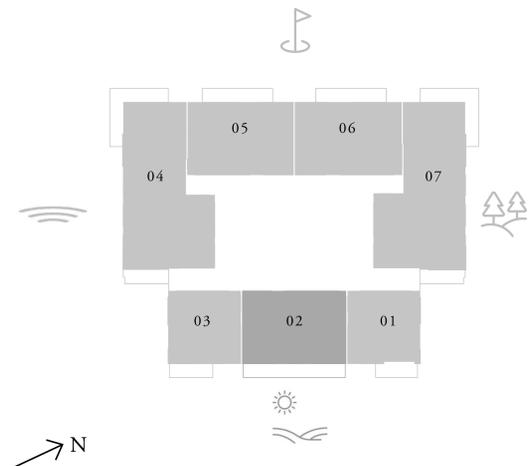

FLOOR PLAN 1. All dimensions are in imperial and metric, and measured from finish to finish excluding construction tolerances. 2. All materials, dimensions, and drawings are approximate only. 3. Information is subject to change without notice, at developer's absolute discretion. 4. Actual area may vary from the stated area. 5. Drawings not to scale. 6. All images used are for illustrative purposes only and do not represent the actual size, features, specifications, fittings, and furnishings. 7. The developer reserves the right to make revisions / alterations, at its absolute discretion, without any liability whatsoever.

GOLF HEIGHTS

EMIRATES LIVING



2 BEDROOM TYPE B

LEVEL 06-22

UNIT 05

SUITE AREA	1,019.99 SQ.FT	94.76 SQ.M.
BALCONY AREA	137.56 SQ.FT	12.78 SQ.M.
TOTAL AREA	1,157.55 SQ.FT	107.54 SQ.M.

KEY PLAN

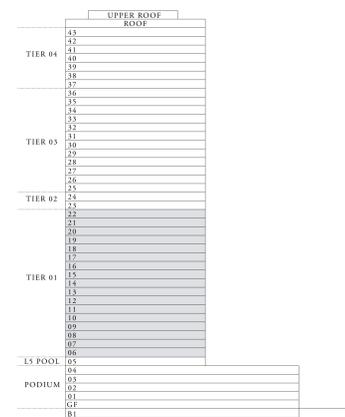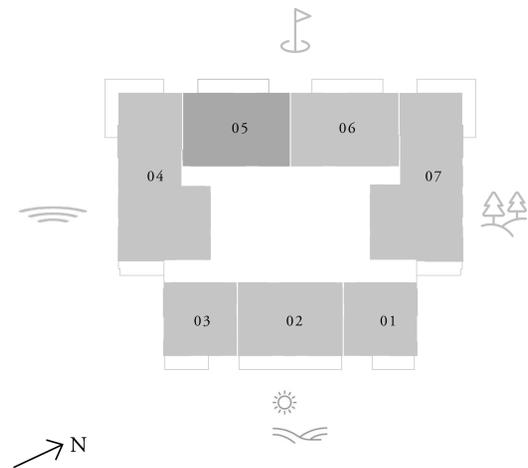

FLOOR PLAN 1. All dimensions are in imperial and metric, and measured from finish to finish excluding construction tolerances. 2. All materials, dimensions, and drawings are approximate only. 3. Information is subject to change without notice, at developer's absolute discretion. 4. Actual area may vary from the stated area. 5. Drawings not to scale. 6. All images used are for illustrative purposes only and do not represent the actual size, features, specifications, fittings, and furnishings. 7. The developer reserves the right to make revisions / alterations, at its absolute discretion, without any liability whatsoever.

GOLF HEIGHTS

EMIRATES LIVING



2 BEDROOM TYPE B1

LEVEL 06-22

UNIT 06

SUITE AREA	1,019.77 SQ.FT	94.74 SQ.M.
BALCONY AREA	137.56 SQ.FT	12.78 SQ.M.
TOTAL AREA	1,157.33 SQ.FT	107.52 SQ.M.

KEY PLAN

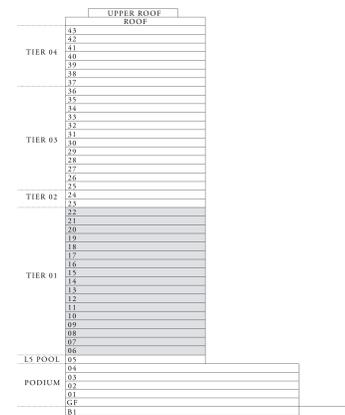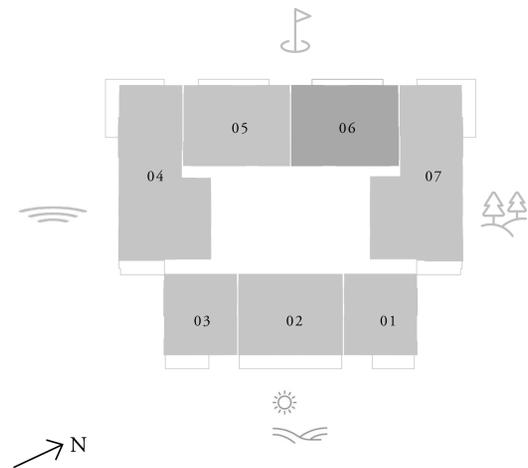

FLOOR PLAN 1. All dimensions are in imperial and metric, and measured from finish to finish excluding construction tolerances. 2. All materials, dimensions, and drawings are approximate only. 3. Information is subject to change without notice, at developer's absolute discretion. 4. Actual area may vary from the stated area. 5. Drawings not to scale. 6. All images used are for illustrative purposes only and do not represent the actual size, features, specifications, fittings, and furnishings. 7. The developer reserves the right to make revisions / alterations, at its absolute discretion, without any liability whatsoever.

GOLF HEIGHTS

EMIRATES LIVING

3 BEDROOM TYPE A



LEVEL 06-22

UNIT 04

SUITE AREA	1,619.32 SQ.FT	150.44 SQ.M.
BALCONY AREA	282.66 SQ.FT	26.26 SQ.M.
TOTAL AREA	1,901.98 SQ.FT	176.7 SQ.M.



KEY PLAN

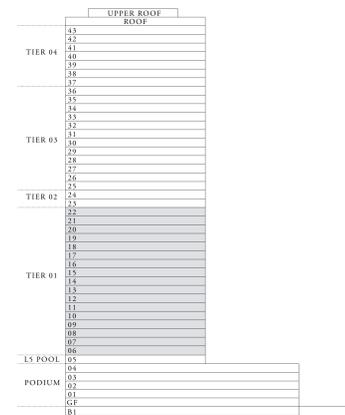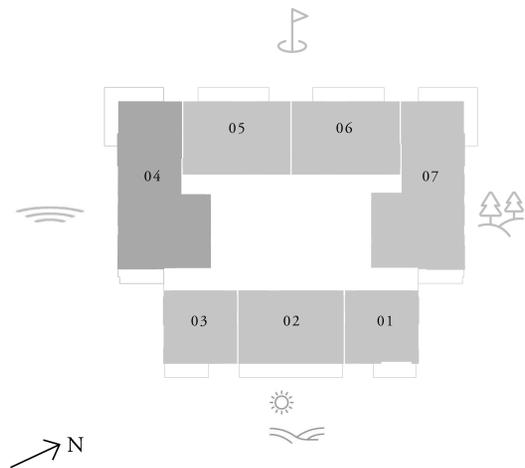

FLOOR PLAN 1. All dimensions are in imperial and metric, and measured from finish to finish excluding construction tolerances. 2. All materials, dimensions, and drawings are approximate only. 3. Information is subject to change without notice, at developer's absolute discretion. 4. Actual area may vary from the stated area. 5. Drawings not to scale. 6. All images used are for illustrative purposes only and do not represent the actual size, features, specifications, fittings, and furnishings. 7. The developer reserves the right to make revisions / alterations, at its absolute discretion, without any liability whatsoever.

GOLF HEIGHTS

EMIRATES LIVING

3 BEDROOM TYPE A1


LEVEL 06-22

UNIT 07

SUITE AREA	1,646.55 SQ.FT	152.97 SQ.M.
BALCONY AREA	283.31 SQ.FT	26.32 SQ.M.
TOTAL AREA	1,929.86 SQ.FT	179.29 SQ.M.



KEY PLAN

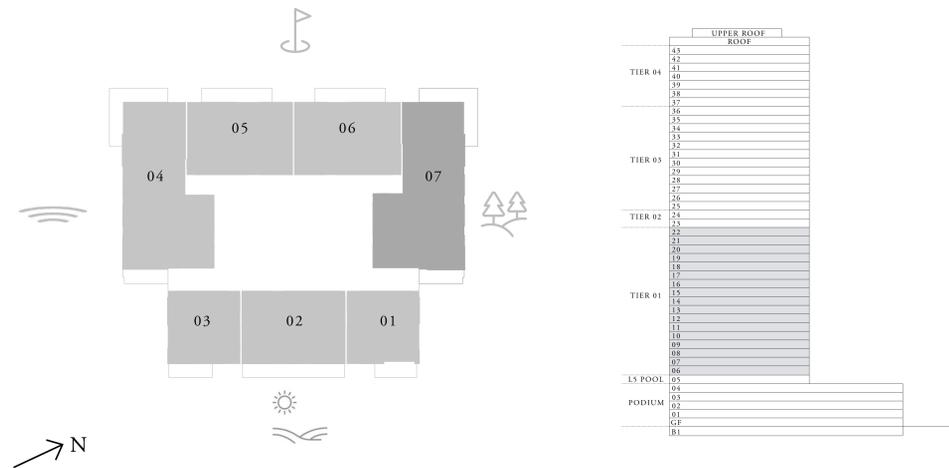

FLOOR PLAN 1. All dimensions are in imperial and metric, and measured from finish to finish excluding construction tolerances. 2. All materials, dimensions, and drawings are approximate only. 3. Information is subject to change without notice, at developer's absolute discretion. 4. Actual area may vary from the stated area. 5. Drawings not to scale. 6. All images used are for illustrative purposes only and do not represent the actual size, features, specifications, fittings, and furnishings. 7. The developer reserves the right to make revisions / alterations, at its absolute discretion, without any liability whatsoever.

GOLF HEIGHTS

EMIRATES LIVING



2 BEDROOM TYPE B

LEVEL 23-24

UNIT 02

SUITE AREA	1,019.45 SQ.FT	94.71 SQ.M.
BALCONY AREA	137.56 SQ.FT	12.78 SQ.M.
TOTAL AREA	1,157.01 SQ.FT	107.49 SQ.M.

KEY PLAN

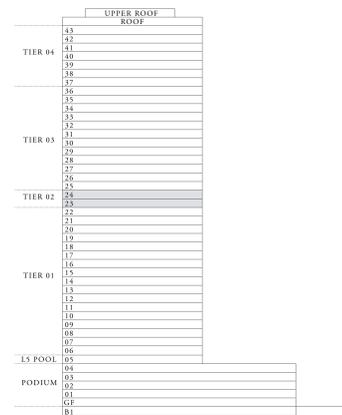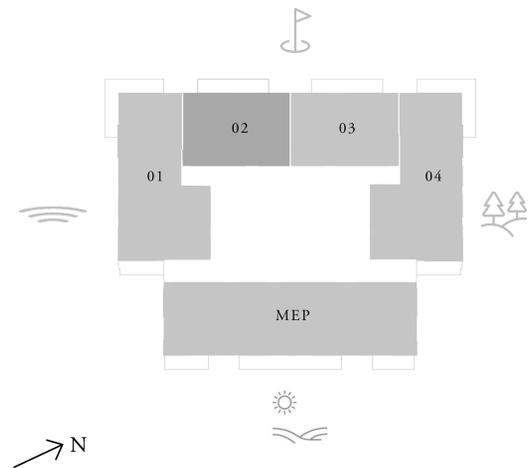

FLOOR PLAN 1. All dimensions are in imperial and metric, and measured from finish to finish excluding construction tolerances. 2. All materials, dimensions, and drawings are approximate only. 3. Information is subject to change without notice, at developer's absolute discretion. 4. Actual area may vary from the stated area. 5. Drawings not to scale. 6. All images used are for illustrative purposes only and do not represent the actual size, features, specifications, fittings, and furnishings. 7. The developer reserves the right to make revisions / alterations, at its absolute discretion, without any liability whatsoever.

GOLF HEIGHTS

EMIRATES LIVING



2 BEDROOM TYPE B1

LEVEL 23-24

UNIT 03

SUITE AREA	1,019.34 SQ.FT	94.7 SQ.M.
BALCONY AREA	137.56 SQ.FT	12.78 SQ.M.
TOTAL AREA	1,156.9 SQ.FT	107.48 SQ.M.

KEY PLAN

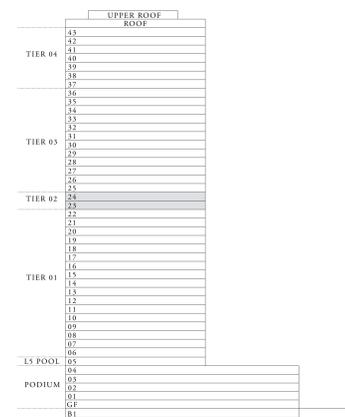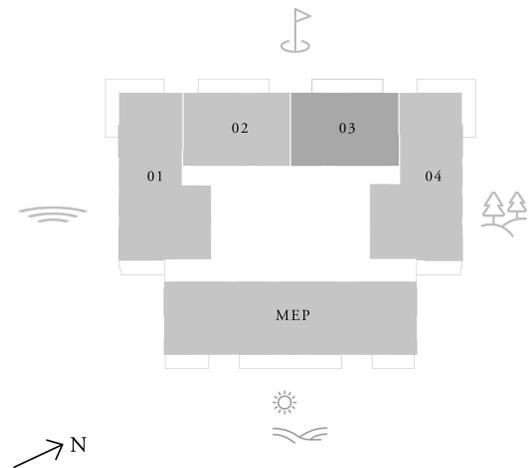

FLOOR PLAN 1. All dimensions are in imperial and metric, and measured from finish to finish excluding construction tolerances. 2. All materials, dimensions, and drawings are approximate only. 3. Information is subject to change without notice, at developer's absolute discretion. 4. Actual area may vary from the stated area. 5. Drawings not to scale. 6. All images used are for illustrative purposes only and do not represent the actual size, features, specifications, fittings, and furnishings. 7. The developer reserves the right to make revisions / alterations, at its absolute discretion, without any liability whatsoever.

GOLF HEIGHTS


EMIRATES LIVING

3 BEDROOM TYPE A



LEVEL 23-24

UNIT 01

SUITE AREA	1,637.19 SQ.FT	152.1 SQ.M.
BALCONY AREA	282.01 SQ.FT	26.2 SQ.M.
TOTAL AREA	1,919.2 SQ.FT	178.3 SQ.M.

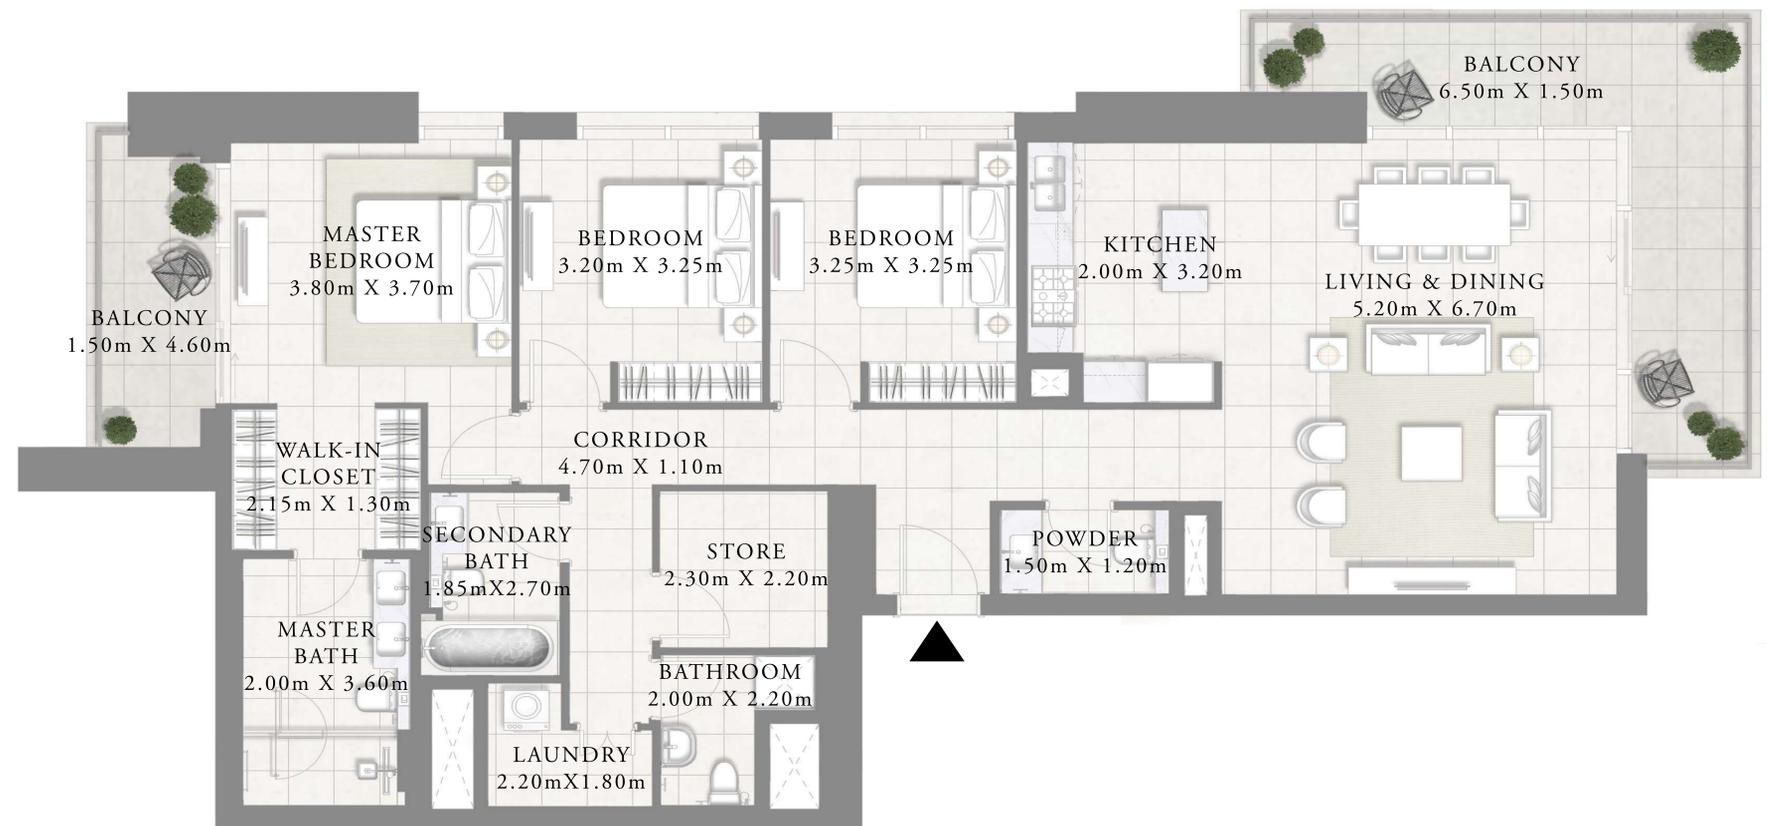

KEY PLAN

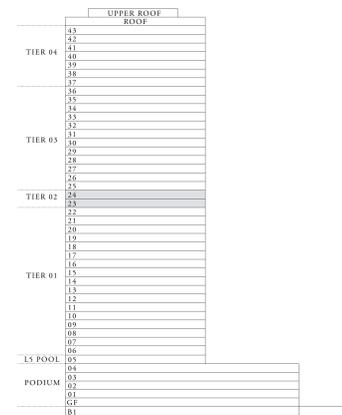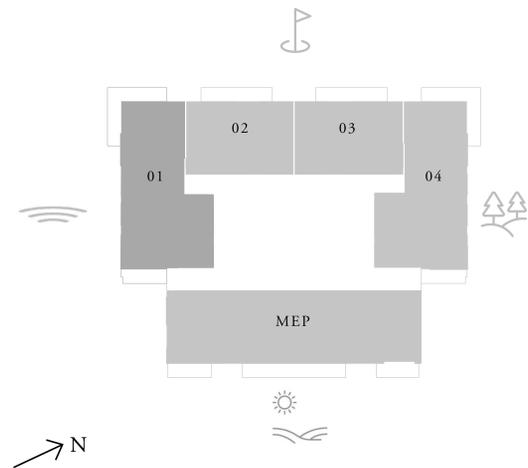

FLOOR PLAN 1. All dimensions are in imperial and metric, and measured from finish to finish excluding construction tolerances. 2. All materials, dimensions, and drawings are approximate only. 3. Information is subject to change without notice, at developer's absolute discretion. 4. Actual area may vary from the stated area. 5. Drawings not to scale. 6. All images used are for illustrative purposes only and do not represent the actual size, features, specifications, fittings, and furnishings. 7. The developer reserves the right to make revisions / alterations, at its absolute discretion, without any liability whatsoever.

GOLF HEIGHTS

EMIRATES LIVING

3 BEDROOM TYPE A1


LEVEL 23-24

UNIT 04

SUITE AREA	1,640.53 SQ.FT	152.41 SQ.M.
BALCONY AREA	285.35 SQ.FT	26.51 SQ.M.
TOTAL AREA	1,925.88 SQ.FT	178.92 SQ.M.



KEY PLAN

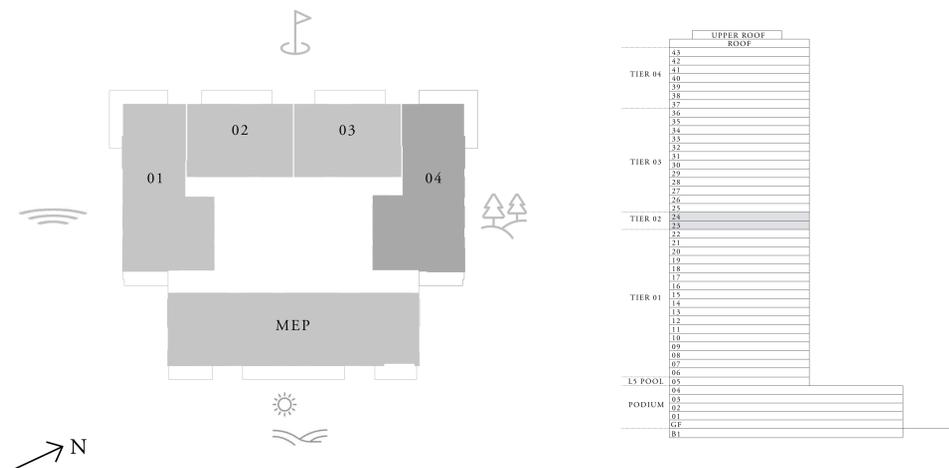

FLOOR PLAN 1. All dimensions are in imperial and metric, and measured from finish to finish excluding construction tolerances. 2. All materials, dimensions, and drawings are approximate only. 3. Information is subject to change without notice, at developer's absolute discretion. 4. Actual area may vary from the stated area. 5. Drawings not to scale. 6. All images used are for illustrative purposes only and do not represent the actual size, features, specifications, fittings, and furnishings. 7. The developer reserves the right to make revisions / alterations, at its absolute discretion, without any liability whatsoever.

GOLF HEIGHTS

EMIRATES LIVING


1 BEDROOM TYPE A

LEVEL 25-36


UNIT 01

SUITE AREA	671.67 SQ.FT	62.4 SQ.M.
BALCONY AREA	82.13 SQ.FT	7.63 SQ.M.
TOTAL AREA	753.8 SQ.FT	70.03 SQ.M.

KEY PLAN

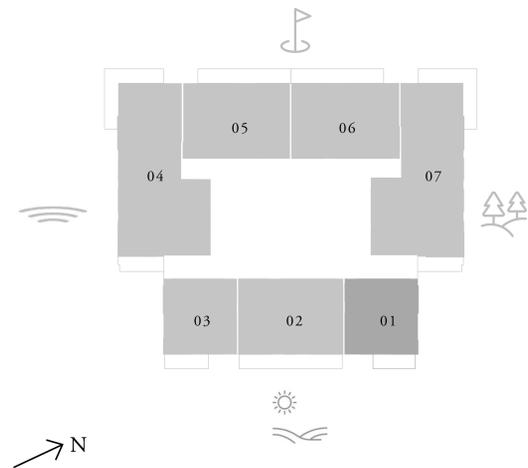

KEY SECTION

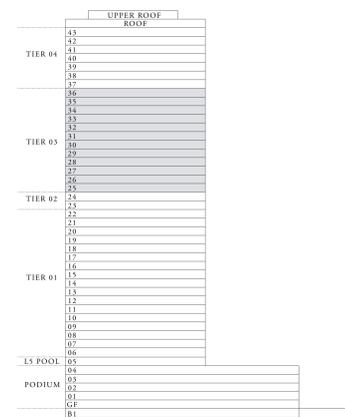

FLOOR PLAN 1. All dimensions are in imperial and metric, and measured from finish to finish excluding construction tolerances. 2. All materials, dimensions, and drawings are approximate only. 3. Information is subject to change without notice, at developer's absolute discretion. 4. Actual area may vary from the stated area. 5. Drawings not to scale. 6. All images used are for illustrative purposes only and do not represent the actual size, features, specifications, fittings, and furnishings. 7. The developer reserves the right to make revisions / alterations, at it's absolute discretion, without any liability whatsoever.

GOLF HEIGHTS

EMIRATES LIVING


1 BEDROOM TYPE A1

LEVEL 25-36


UNIT 03

SUITE AREA	671.77 SQ.FT	62.41 SQ.M.
BALCONY AREA	82.24 SQ.FT	7.64 SQ.M.
TOTAL AREA	754.01 SQ.FT	70.05 SQ.M.

KEY PLAN

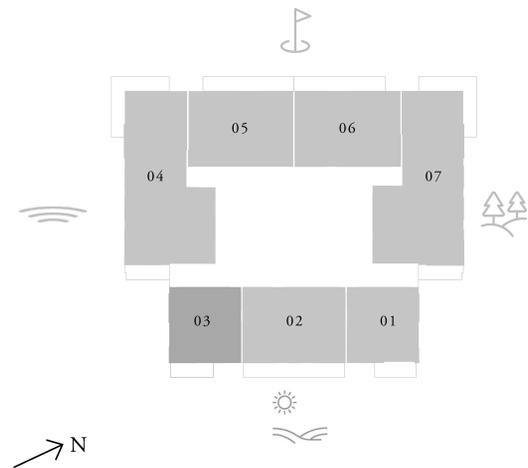

KEY SECTION

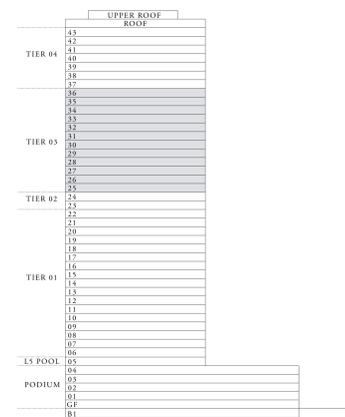

FLOOR PLAN 1. All dimensions are in imperial and metric, and measured from finish to finish excluding construction tolerances. 2. All materials, dimensions, and drawings are approximate only. 3. Information is subject to change without notice, at developer's absolute discretion. 4. Actual area may vary from the stated area. 5. Drawings not to scale. 6. All images used are for illustrative purposes only and do not represent the actual size, features, specifications, fittings, and furnishings. 7. The developer reserves the right to make revisions / alterations, at its absolute discretion, without any liability whatsoever.

GOLF HEIGHTS

EMIRATES LIVING


2 BEDROOM TYPE A

LEVEL 25-36


UNIT 02

SUITE AREA	1,018.05 SQ.FT	94.58 SQ.M.
BALCONY AREA	197.52 SQ.FT	18.35 SQ.M.
TOTAL AREA	1,215.57 SQ.FT	112.95 SQ.M.

KEY PLAN

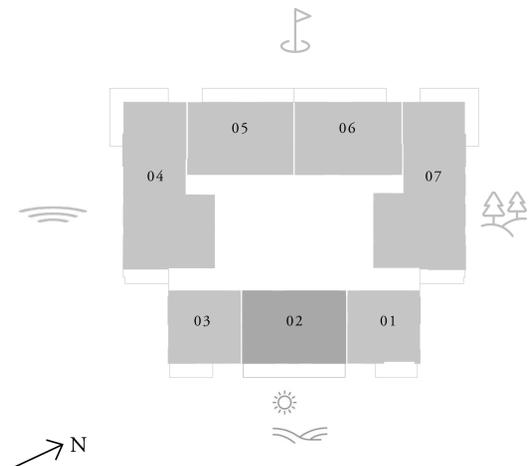

KEY SECTION

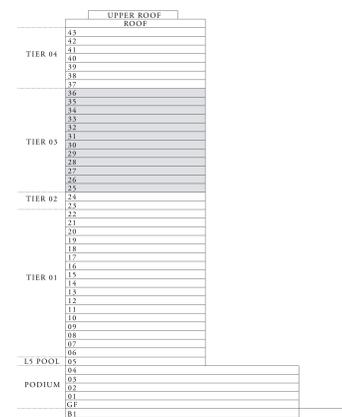

FLOOR PLAN 1. All dimensions are in imperial and metric, and measured from finish to finish excluding construction tolerances. 2. All materials, dimensions, and drawings are approximate only. 3. Information is subject to change without notice, at developer's absolute discretion. 4. Actual area may vary from the stated area. 5. Drawings not to scale. 6. All images used are for illustrative purposes only and do not represent the actual size, features, specifications, fittings, and furnishings. 7. The developer reserves the right to make revisions / alterations, at it's absolute discretion, without any liability whatsoever.

GOLF HEIGHTS

EMIRATES LIVING


2 BEDROOM TYPE C

LEVEL 25-36



UNIT 05

SUITE AREA	1,019.23 SQ.FT	94.69 SQ.M.
BALCONY AREA	176.85 SQ.FT	16.43 SQ.M.
TOTAL AREA	1,196.08 SQ.FT	111.12 SQ.M.

KEY PLAN

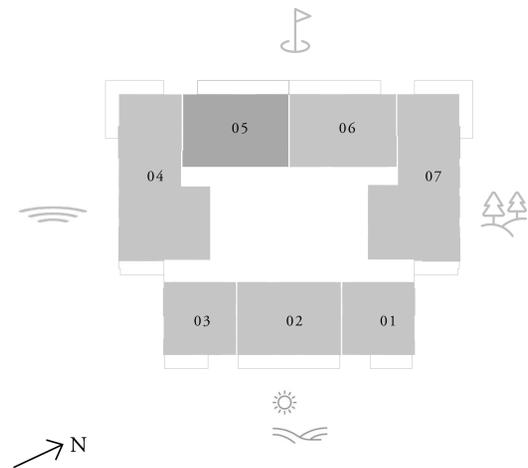

KEY SECTION

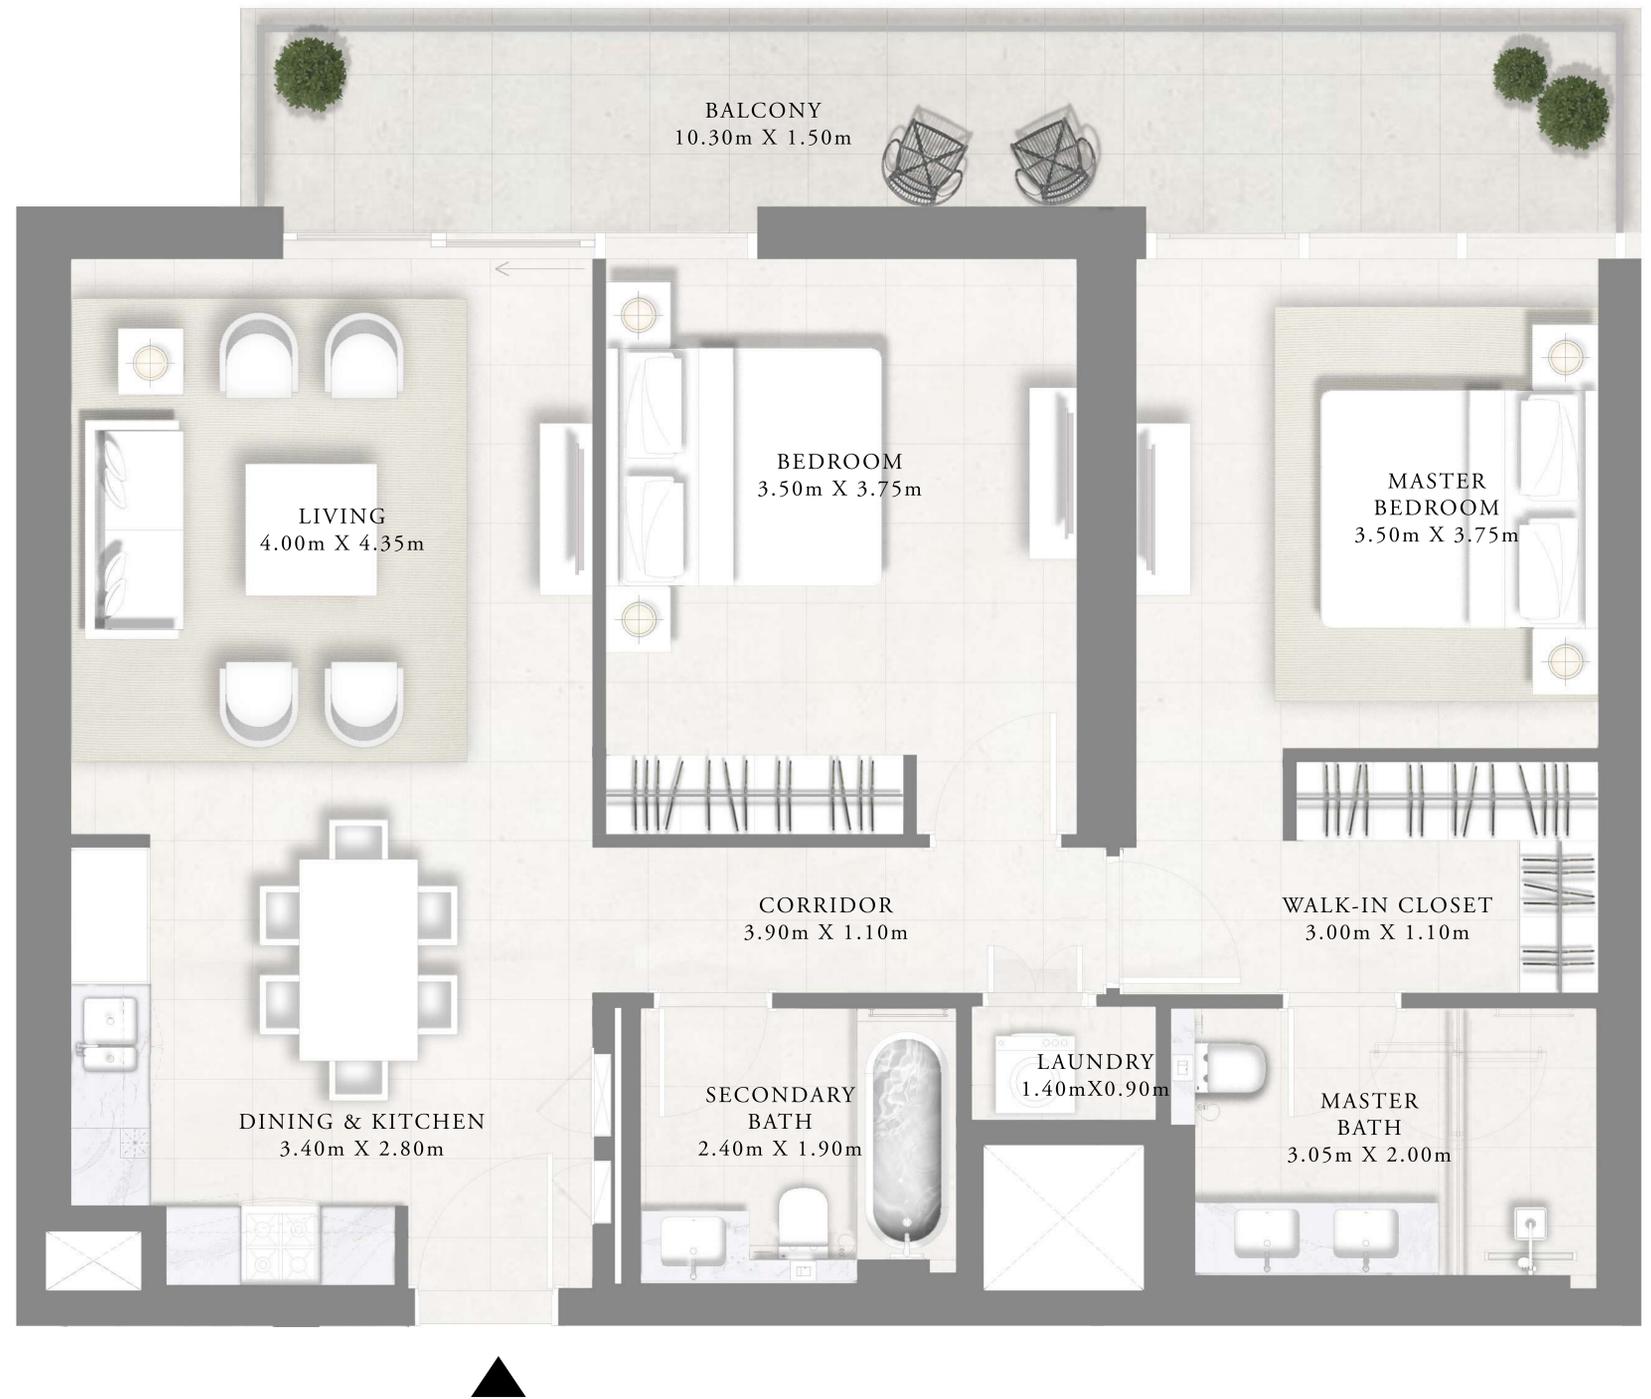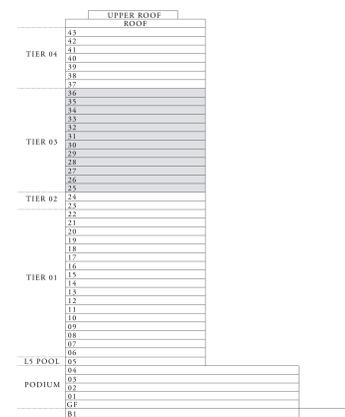

FLOOR PLAN 1. All dimensions are in imperial and metric, and measured from finish to finish excluding construction tolerances. 2. All materials, dimensions, and drawings are approximate only. 3. Information is subject to change without notice, at developer's absolute discretion. 4. Actual area may vary from the stated area. 5. Drawings not to scale. 6. All images used are for illustrative purposes only and do not represent the actual size, features, specifications, fittings, and furnishings. 7. The developer reserves the right to make revisions / alterations, at its absolute discretion, without any liability whatsoever.

GOLF HEIGHTS

EMIRATES LIVING


2 BEDROOM TYPE C1

LEVEL 25-36


UNIT 06

SUITE AREA	1,019.34 SQ.FT	94.7 SQ.M.
BALCONY AREA	178.68 SQ.FT	16.6 SQ.M.
TOTAL AREA	1,198.02 SQ.FT	111.3 SQ.M.

KEY PLAN

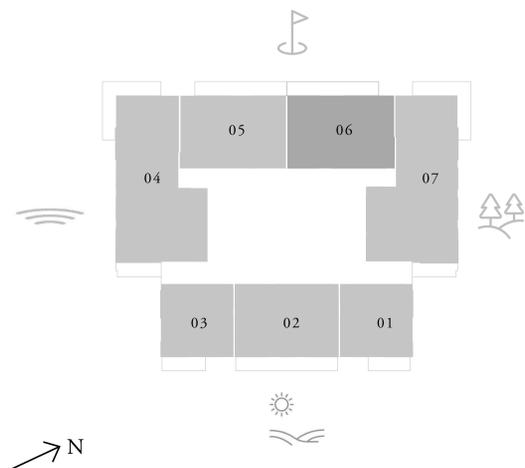

KEY SECTION

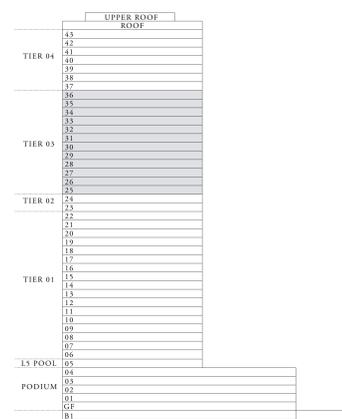

FLOOR PLAN 1. All dimensions are in imperial and metric, and measured from finish to finish excluding construction tolerances. 2. All materials, dimensions, and drawings are approximate only. 3. Information is subject to change without notice, at developer's absolute discretion. 4. Actual area may vary from the stated area. 5. Drawings not to scale. 6. All images used are for illustrative purposes only and do not represent the actual size, features, specifications, fittings, and furnishings. 7. The developer reserves the right to make revisions / alterations, at its absolute discretion, without any liability whatsoever.

GOLF HEIGHTS

EMIRATES LIVING

3 BEDROOM TYPE A


LEVEL 25-36

UNIT 04


SUITE AREA	1,628.79 SQ.FT	151.32 SQ.M.
BALCONY AREA	279.86 SQ.FT	26 SQ.M.
TOTAL AREA	1,908.65 SQ.FT	177.32 SQ.M.



KEY PLAN

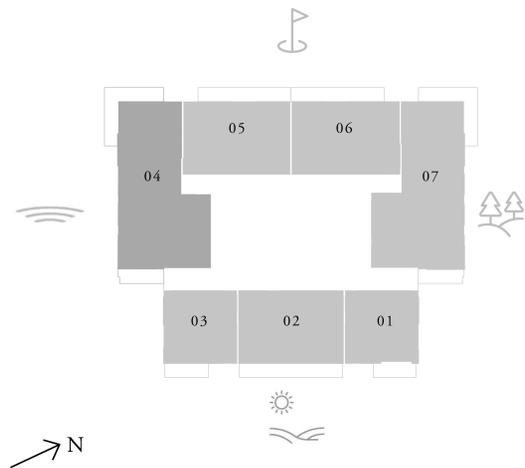

KEY SECTION

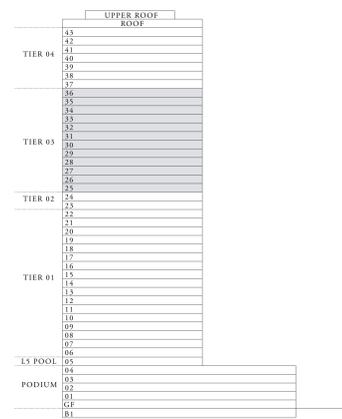

FLOOR PLAN 1. All dimensions are in imperial and metric, and measured from finish to finish excluding construction tolerances. 2. All materials, dimensions, and drawings are approximate only. 3. Information is subject to change without notice, at developer's absolute discretion. 4. Actual area may vary from the stated area. 5. Drawings not to scale. 6. All images used are for illustrative purposes only and do not represent the actual size, features, specifications, fittings, and furnishings. 7. The developer reserves the right to make revisions / alterations, at its absolute discretion, without any liability whatsoever.

GOLF HEIGHTS

EMIRATES LIVING

3 BEDROOM TYPE A1


LEVEL 25-36

UNIT 07


SUITE AREA	1,640.63 SQ.FT	152.42 SQ.M.
BALCONY AREA	285.24 SQ.FT	26.5 SQ.M.
TOTAL AREA	1,925.88 SQ.FT	178.92 SQ.M.



KEY PLAN

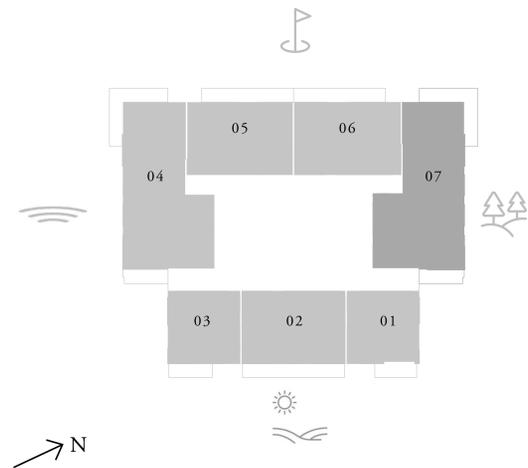

KEY SECTION

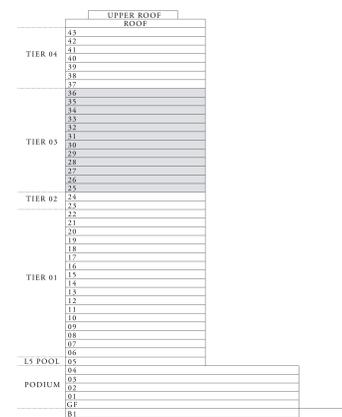

FLOOR PLAN 1. All dimensions are in imperial and metric, and measured from finish to finish excluding construction tolerances. 2. All materials, dimensions, and drawings are approximate only. 3. Information is subject to change without notice, at developer's absolute discretion. 4. Actual area may vary from the stated area. 5. Drawings not to scale. 6. All images used are for illustrative purposes only and do not represent the actual size, features, specifications, fittings, and furnishings. 7. The developer reserves the right to make revisions / alterations, at its absolute discretion, without any liability whatsoever.

GOLF HEIGHTS

EMIRATES LIVING


1 BEDROOM TYPE A

LEVEL 37-43


UNIT 01

SUITE AREA	671.56 SQ.FT	62.39 SQ.M.
BALCONY AREA	82.13 SQ.FT	7.63 SQ.M.
TOTAL AREA	753.69 SQ.FT	70.02 SQ.M.

KEY PLAN

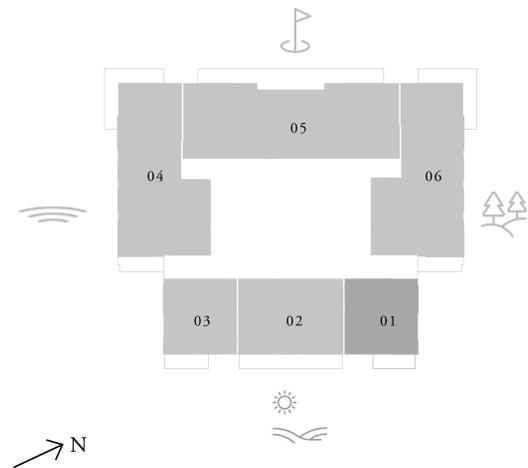

KEY SECTION

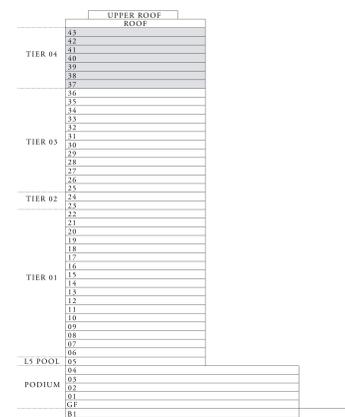

FLOOR PLAN 1. All dimensions are in imperial and metric, and measured from finish to finish excluding construction tolerances. 2. All materials, dimensions, and drawings are approximate only. 3. Information is subject to change without notice, at developer's absolute discretion. 4. Actual area may vary from the stated area. 5. Drawings not to scale. 6. All images used are for illustrative purposes only and do not represent the actual size, features, specifications, fittings, and furnishings. 7. The developer reserves the right to make revisions / alterations, at it's absolute discretion, without any liability whatsoever.

GOLF HEIGHTS

EMIRATES LIVING


1 BEDROOM TYPE A1

LEVEL 37-43


UNIT 03

SUITE AREA	674.36 SQ.FT	62.65 SQ.M.
BALCONY AREA	82.24 SQ.FT	7.64 SQ.M.
TOTAL AREA	756.59 SQ.FT	70.29 SQ.M.

KEY PLAN

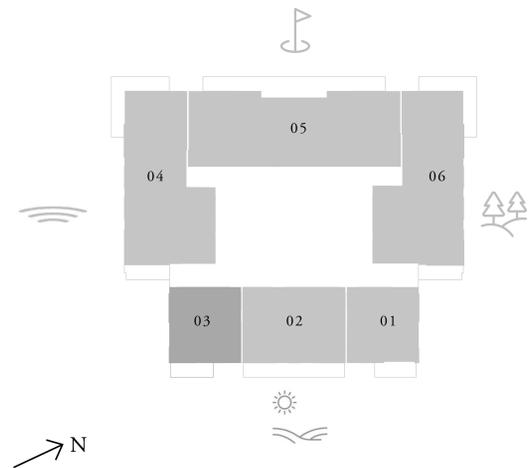

KEY SECTION

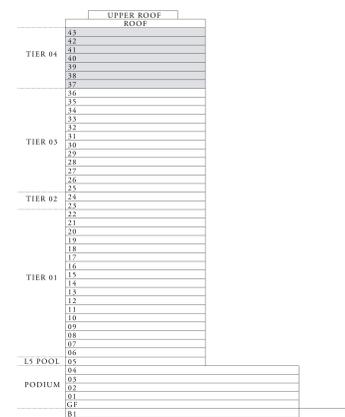

FLOOR PLAN 1. All dimensions are in imperial and metric, and measured from finish to finish excluding construction tolerances. 2. All materials, dimensions, and drawings are approximate only. 3. Information is subject to change without notice, at developer's absolute discretion. 4. Actual area may vary from the stated area. 5. Drawings not to scale. 6. All images used are for illustrative purposes only and do not represent the actual size, features, specifications, fittings, and furnishings. 7. The developer reserves the right to make revisions / alterations, at it's absolute discretion, without any liability whatsoever.

GOLF HEIGHTS

EMIRATES LIVING


2 BEDROOM TYPE A

LEVEL 37-43


UNIT 02

SUITE AREA	1,017.94 SQ.FT	94.57 SQ.M.
BALCONY AREA	197.52 SQ.FT	18.35 SQ.M.
TOTAL AREA	1,215.46 SQ.FT	112.92 SQ.M.

KEY PLAN

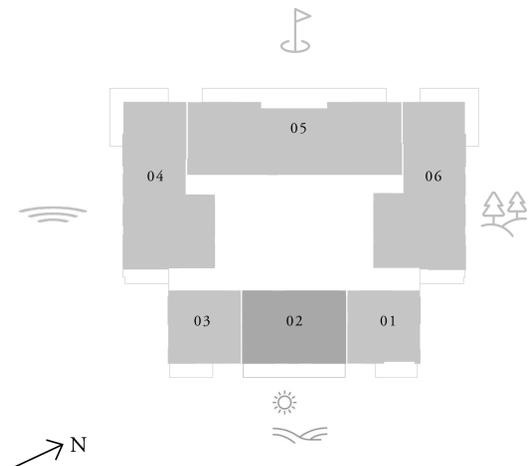

KEY SECTION

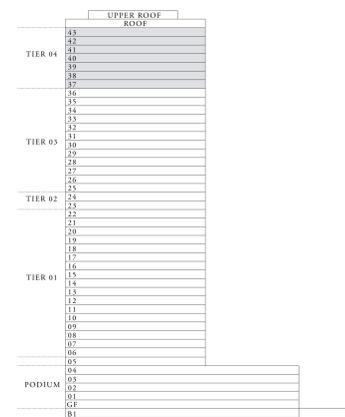

FLOOR PLAN 1. All dimensions are in imperial and metric, and measured from finish to finish excluding construction tolerances. 2. All materials, dimensions, and drawings are approximate only. 3. Information is subject to change without notice, at developer's absolute discretion. 4. Actual area may vary from the stated area. 5. Drawings not to scale. 6. All images used are for illustrative purposes only and do not represent the actual size, features, specifications, fittings, and furnishings. 7. The developer reserves the right to make revisions / alterations, at it's absolute discretion, without any liability whatsoever.

GOLF HEIGHTS


EMIRATES LIVING

3 BEDROOM TYPE A


LEVEL 37-43

UNIT 04


SUITE AREA	1,633.42 SQ.FT	151.75 SQ.M.
BALCONY AREA	277.6 SQ.FT	25.79 SQ.M.
TOTAL AREA	1,911.02 SQ.FT	177.54 SQ.M.

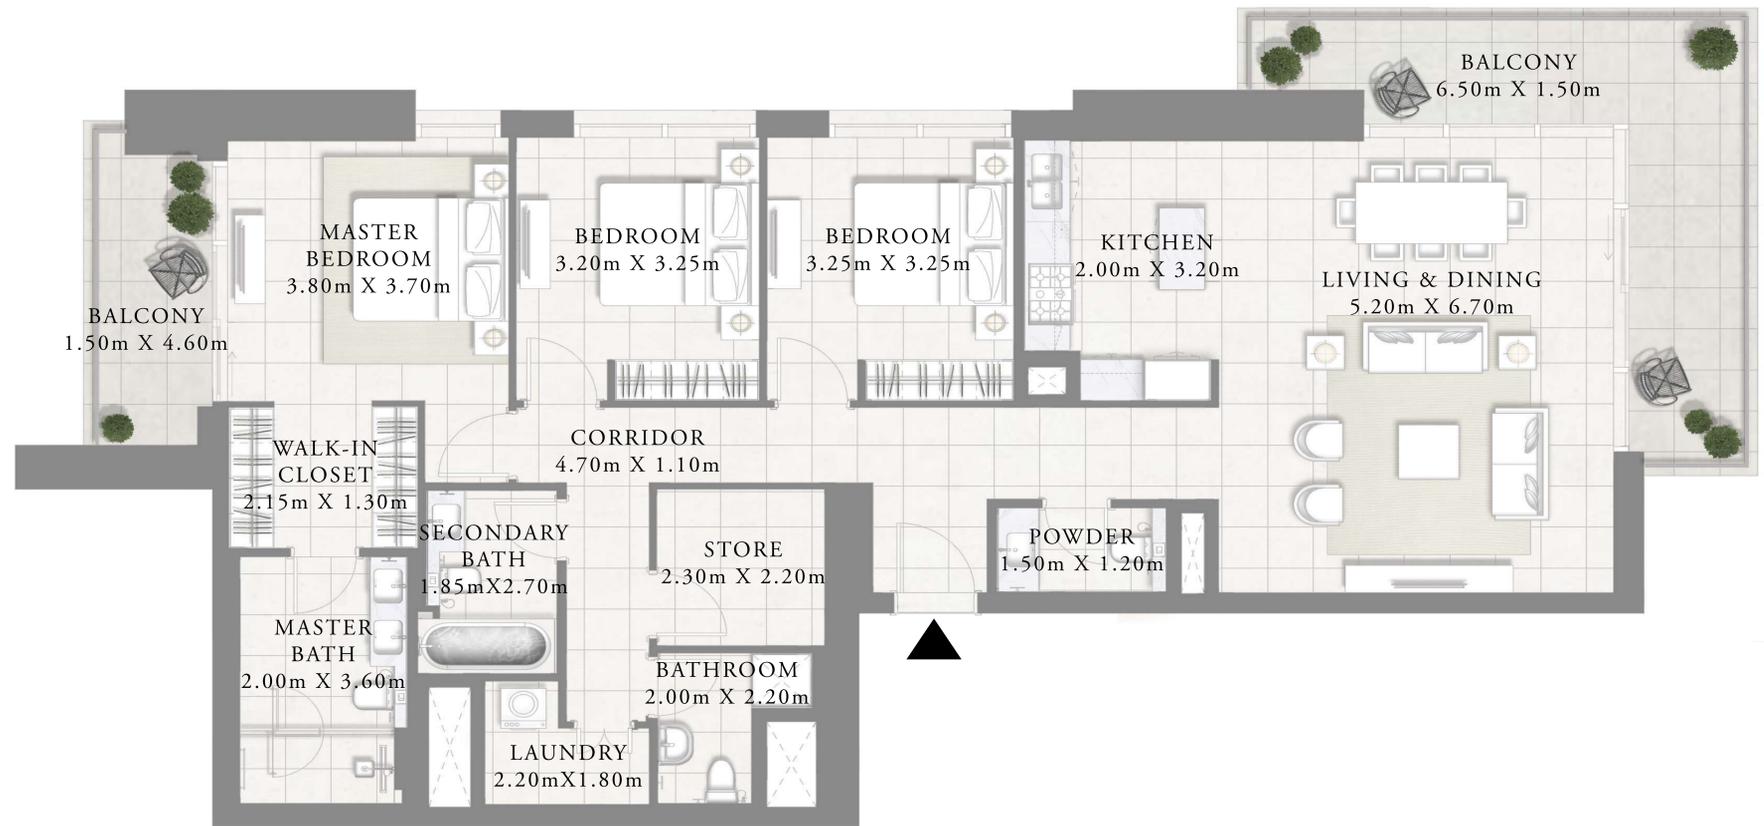

KEY PLAN

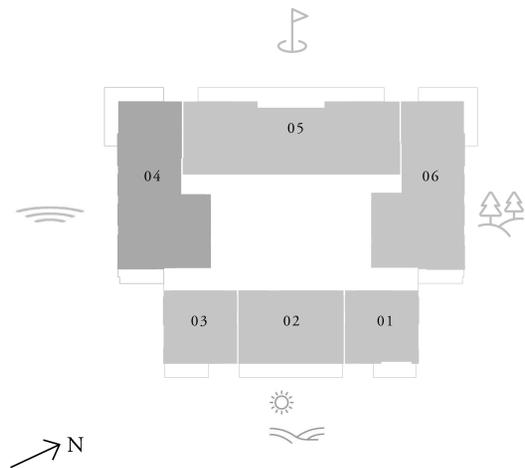

KEY SECTION

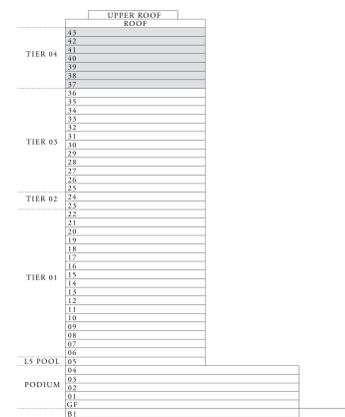

FLOOR PLAN 1. All dimensions are in imperial and metric, and measured from finish to finish excluding construction tolerances. 2. All materials, dimensions, and drawings are approximate only. 3. Information is subject to change without notice, at developer's absolute discretion. 4. Actual area may vary from the stated area. 5. Drawings not to scale. 6. All images used are for illustrative purposes only and do not represent the actual size, features, specifications, fittings, and furnishings. 7. The developer reserves the right to make revisions / alterations, at its absolute discretion, without any liability whatsoever.

GOLF HEIGHTS

EMIRATES LIVING

3 BEDROOM TYPE A1


LEVEL 37-43

UNIT 06


SUITE AREA	1,625.99 SQ.FT	151.06 SQ.M.
BALCONY AREA	290.63 SQ.FT	27 SQ.M.
TOTAL AREA	1,916.62 SQ.FT	178.06 SQ.M.



KEY PLAN

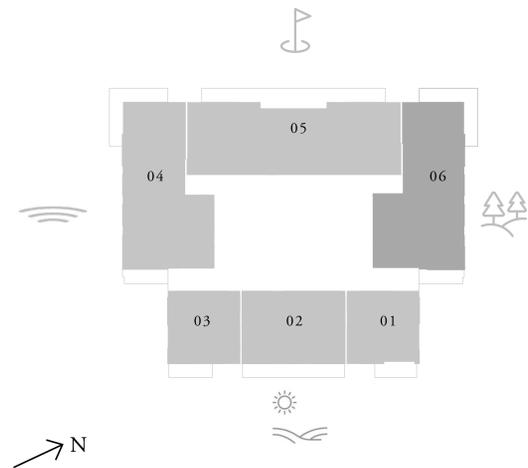

KEY SECTION

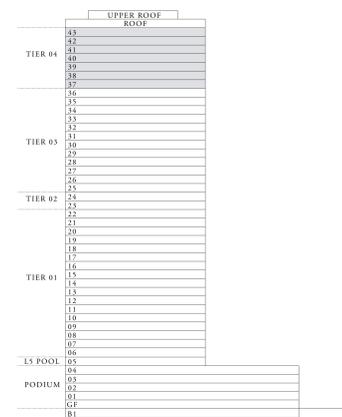

FLOOR PLAN 1. All dimensions are in imperial and metric, and measured from finish to finish excluding construction tolerances. 2. All materials, dimensions, and drawings are approximate only. 3. Information is subject to change without notice, at developer's absolute discretion. 4. Actual area may vary from the stated area. 5. Drawings not to scale. 6. All images used are for illustrative purposes only and do not represent the actual size, features, specifications, fittings, and furnishings. 7. The developer reserves the right to make revisions / alterations, at its absolute discretion, without any liability whatsoever.

GOLF HEIGHTS

EMIRATES LIVING

4 BEDROOM


LEVEL 37-43

UNIT 05


SUITE AREA	1,981.1 SQ.FT	184.05 SQ.M.
BALCONY AREA	418.29 SQ.FT	38.86 SQ.M.
TOTAL AREA	2,399.38 SQ.FT	222.91 SQ.M.



KEY PLAN

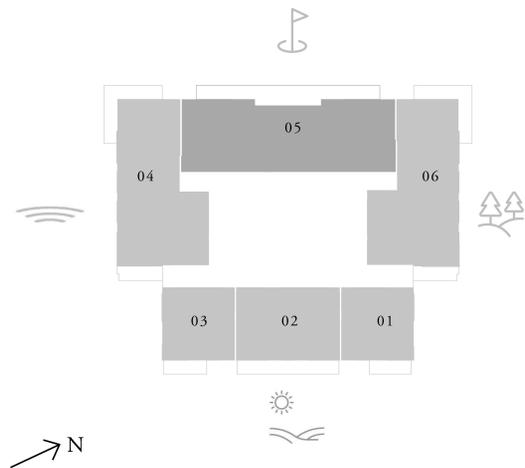

KEY SECTION

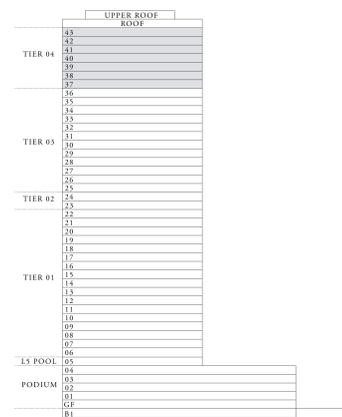

FLOOR PLAN 1. All dimensions are in imperial and metric, and measured from finish to finish excluding construction tolerances. 2. All materials, dimensions, and drawings are approximate only. 3. Information is subject to change without notice, at developer's absolute discretion. 4. Actual area may vary from the stated area. 5. Drawings not to scale. 6. All images used are for illustrative purposes only and do not represent the actual size, features, specifications, fittings, and furnishings. 7. The developer reserves the right to make revisions / alterations, at its absolute discretion, without any liability whatsoever.