KAYAN

Aljurf GARDENS



"THEY USED TO SAY THAT

AGRICULTURE HAS NO FUTURE IN

UAE, BUT WITH GOD'S BLESSING


AND OUR DETERMINATION,

WE HAVE SUCCEEDED IN

TRANSFORMING THIS DESERT


INTO A GREEN LAND."

THE FOUNDING FATHER
SHEIKH ZAYED BIN SULTAN AL NAHYAN
(MAY GOD REST HIS SOUL)

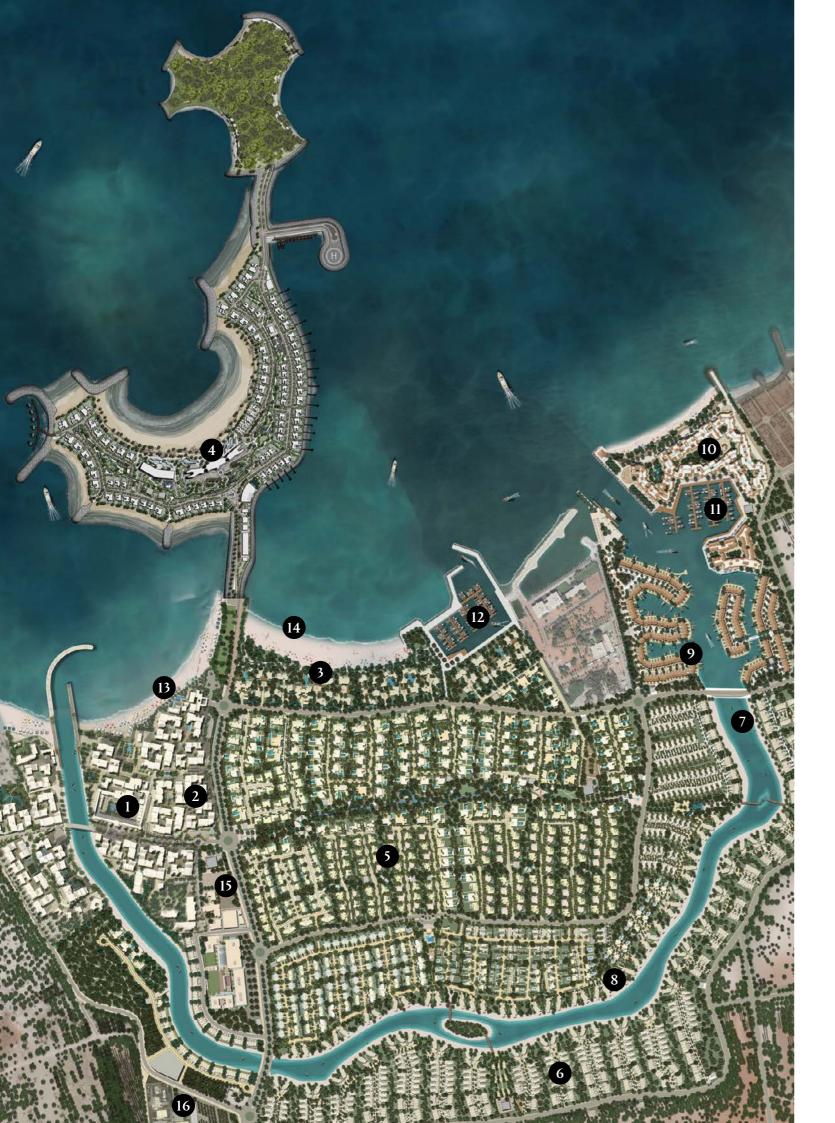

ALJURF MASTERPLAN

- oı. QASR ALJURF
- 02. JIWAR ALQASR
- 03. ALJURF GARDENS SIGNATURE PLOTS
- 04. SHA EMIRATES
- 05. ALJURF GARDENS VILLAS
- o6. CANAL RESIDENCES
- o7. CANAL
- 08. CANAL VILLAS
- 09. MARSALJURF COMMUNITY
- 10. MARSALJURF RESIDENCES
- 11. MARSALJURF MARINA
- 12. ALJURF GARDENS PRIVATE MARINA
- 13. JIWAR ALQASR BEACH
- 14. ALJURF GARDENS PRIVATE BEACH
- 15. COMMUNITY CENTRE
- 16. UTILITIES PLOT

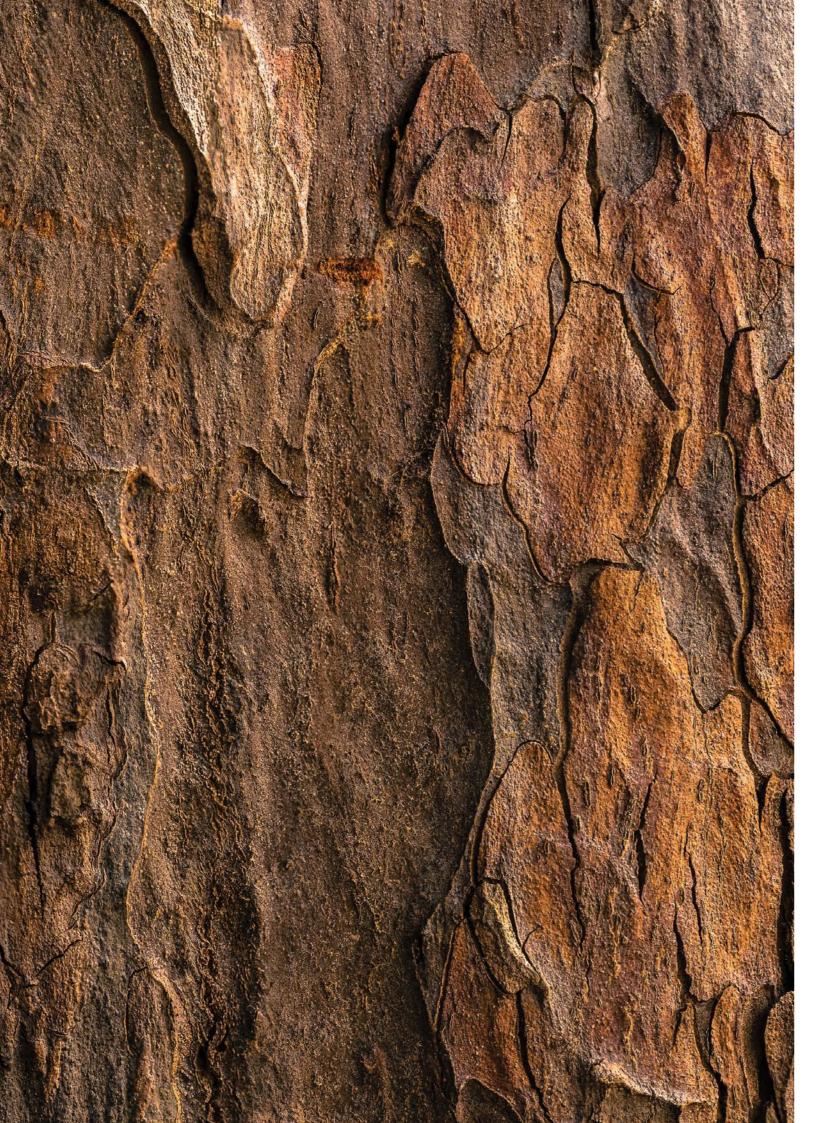



The Great Past of Tomorrow

Decades ago, AlJurf was a hidden getaway. An oasis of sorts, to escape from the busy pace of city life, just for a little while. Over the years this unique location became an adored sanctuary, and more than a million trees were planted to make AlJurf even more enchanting.

Bridging the traditional with the contemporary, this haven is now home to a thriving community of people, fauna and flora; where nature peacefully coexists with modern life. And those who reside here, live blissfully fulfilled.

Conveniently located between Abu Dhabi and Dubai and stretching across 1.6 km of breathtaking turquoise waters, AlJurf invites you to live life to its fullest. With unique residential communities that include private marinas, beach clubs, boutique hotels, shopping, restaurants and a world-renowned wellness resort and retreat centre – SHA. All in all, a one-of-a-kind destination that you can call home.

KAYAN




We are the sum of all the stories that came before us, and we are born to create new ones for generations to come.

We like to think of AlJurf Gardens as a story with no beginning and no end, but one that evolves over time. Every day at the Gardens is a new page of life. In this next chapter, we unveil Kayan – the latest phase of AlJurf Gardens. Designed to encourage a closely-knit community, Kayan launches villas offering two distinct architectural typologies.

This phase continues to focus on integrated, connected, and walkable communities. The neighborhood is designed with sikkas alongside gardens and softscape divisions, welcoming interactions amongst residents, while maintaining privacy through design.

This new chapter promises to delight and inspire. To refresh and energize. To tell a new kind of story.

AMENITIES

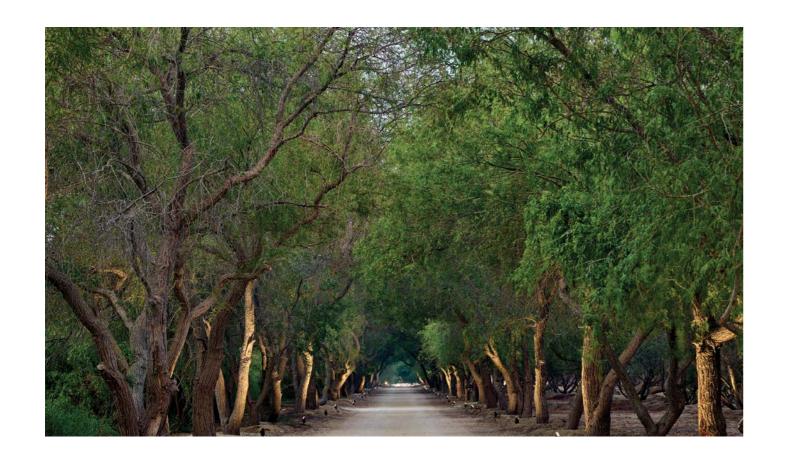




PRIVATE ENTRANCE

As you enter AlJurf Gardens you are greeted by a comforting canopy of green trees, leading you into the community. The perfect welcome into a place of bliss, peace and soulful enrichment. Stepping through the private gates of AlJurf, one walks into a story. Time slows down, allowing you to spend higher-quality moments with your loved ones.

PRIVATE BEACH

The most pristine coastline in the Emirates, Sahel Al Emarat, just happens to pass right through AlJurf. Imagine taking a stroll along your community's private beach, with crystal-clear skies on the horizon and no skyscrapers anywhere in sight. AlJurf Gardens gives you the gift of untouched and unspoiled magical landscapes. A daily chance to ground yourself and get aligned.

AMENITIES

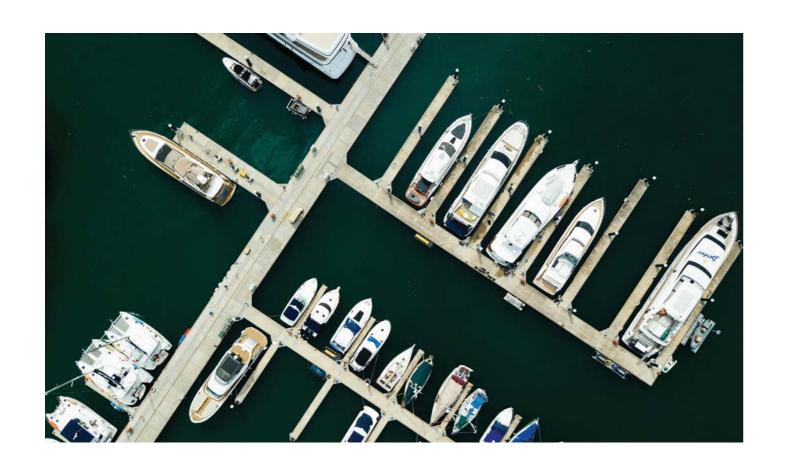



PRIVATE MARINA

Once upon a time, Abu Dhabi's coastline was home to dozens of fishing and pearling fleets, as well as active boat yards.

Today, our love for the sea manifests in a different way, yet we are still very much one with the waters. Hence, our private marinas – comfortably located within walking distance from home.


The call for adventure, at your command.

COMMUNITY CENTERED

The community of AlJurf Gardens is founded on the principle of connectivity. This means connection to nature, to other residents and to the things that make one happy. Our unique residential community makes this connection a seamless, everyday part of life. AlJurf Gardens is a lovely setting to come together: with courtyard-style architecture, mosques and a community centre. It feels like a place of connection. Something you rarely find in a city.





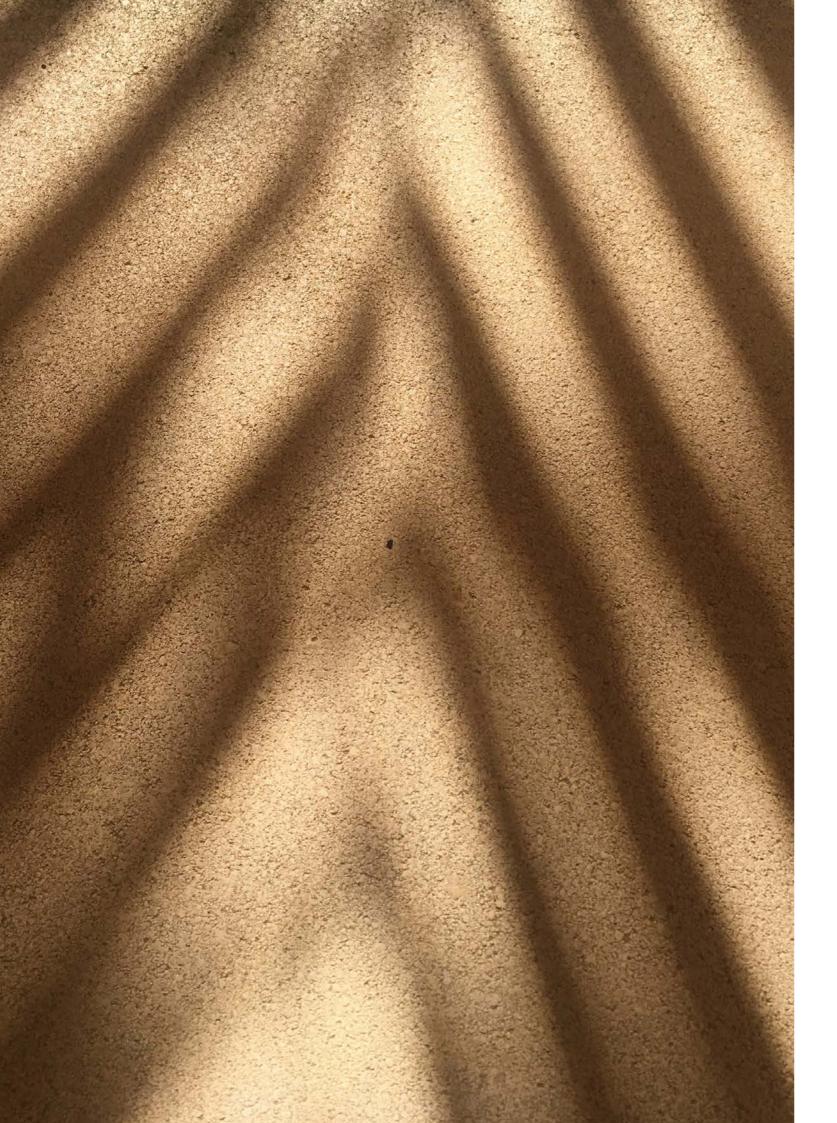

RIHAL

A NEW JOURNEY BEGINS

The end of the road or the start of a new journey? You decide. Welcome to Rihal – a stunning new villa type inspired by a tribal way of life and engineering – yet completely reimagined through a contemporary lens.


Rihal's architectural language is fresh and modern, however its facades find roots in Arabian design. The elevations' clean volumes are accentuated by decorative screens, a modern take on the mashrabiya. The stone walls and pergolas draw the natural coastal atmosphere right into the home, for an added touch of seaside serenity.

An abundance of natural light shines through the large, glazed sliding doors of the courtyard and into the double-height entrance lobby, welcoming visitors. In turn, Rihal's courtyard is a re-imagined version of the traditional fully enclosed space – an open area that connects the garden with the villa. In the winter months, the rooms facing the courtyard can be opened, turning it into an additional outdoor 'room'. This seamlessly unites every living space in Rihal, and creates a perfect harmony between the natural charm of the outdoors and the custom interiors.

As we move up to the first floor, we are met with a full view of the garden and the courtyard – with balconies from each room offering gorgeous views. Each a world of its own, letting minds journey and wander, or share and converse.





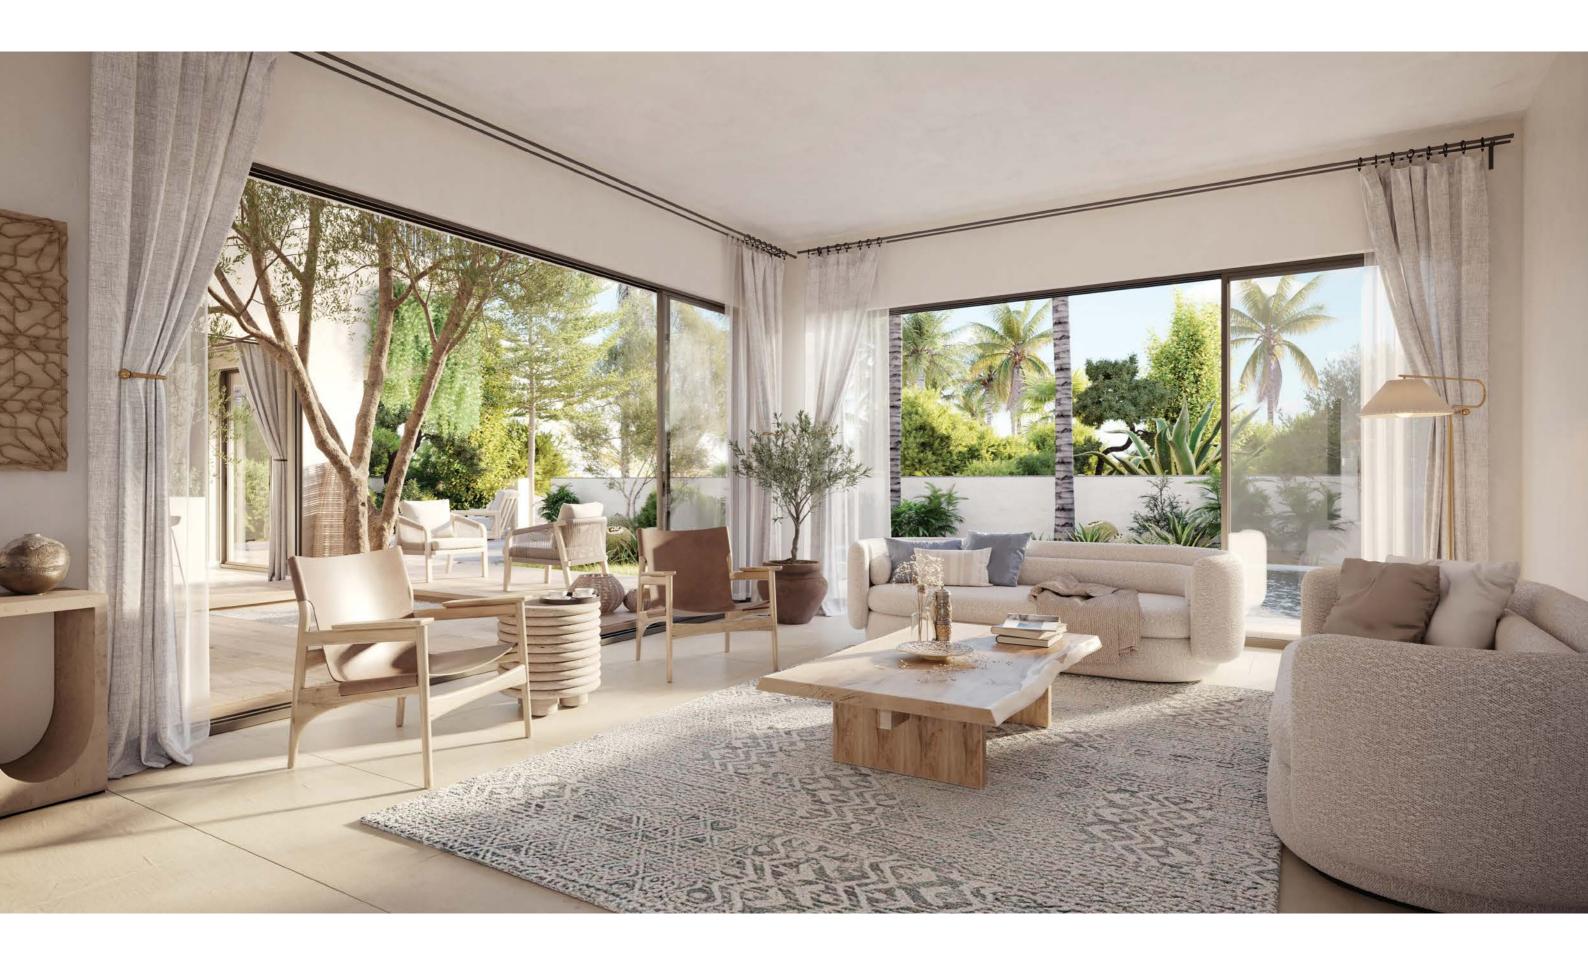





Rinal

4 Bedroom Villa





RIHAL	SQM
PLOT AREA	500-629
GROUND FLOOR AREA	154
FIRST FLOOR AREA	126
BALCONY AREA	16
TOTAL SELLABLE AREA	296

BUILT UP AREA: 330 m²



Ground Floor (Option 1)



Ground Floor (Option 2)

Disclaimer: All renderings, floorplans, features and specifications are conceptual only and subject to change. All above drawings are not to scale. The architectural details, dimensions and area in the plan are based on Schematic Design information only, all dimensions are approximate and may vary with actual construction. All images used are for illustrative purposes only and do not represent the actual size, features, specifications, fittings, and furnishings. Residential units are sold as unfurnished without furnishings and decoration. Landscaping pools and out-buildings (summer-house, majlis, drivers room) are not included within the sale of the villa. They have been provided for illustrative purposes only. The Sale and Purchase Agreement shall include the correct representation of the items included in the units. Masterplans, illustrations and sections are "work in progress" which may periodically change as circumstances require and according to applicable government regulations and permits. Overall concepts may be used as general reference source, but specific details are not to be viewed as "set in stone". IMKAN reserves the right to make revisions and alterations, at its absolute discretion, and without any liability whatsoever.



Ground Floor (Option 3)



First Floor

Disclaimer: All renderings, floorplans, features and specifications are conceptual only and subject to change. All above drawings are not to scale. The architectural details, dimensions and area in the plan are based on Schematic Design information only, all dimensions are approximate and may vary with actual construction. All images used are for illustrative purposes only and do not represent the actual size, features, specifications, fittings, and furnishings. Residential units are sold as unfurnished without furnishings and decoration. Landscaping pools and out-buildings (summer-house, majlis, drivers room) are not included within the sale of the villa. They have been provided for illustrative purposes only. The Sale and Purchase Agreement shall include the correct representation of the items included in the units. Masterplans, illustrations and sections are "work in progress" which may periodically change as circumstances require and according to applicable government regulations and permits. Overall concepts may be used as general reference source, but specific details are not to be viewed as "set in stone". IMKAN reserves the right to make revisions and alterations, at its absolute discretion, and without any liability whatsoever.











Rihal 5 Bedroom Villa

05 | 05 | 03



RIHAL	SQM
PLOT AREA	605-625
GROUND FLOOR AREA	182
FIRST FLOOR AREA	167
BALCONY AREA	16
TOTAL SELLABLE AREA	365

BUILT UP AREA: 411 m²



Ground Floor (Option 1)



Ground Floor (Option 2)

Disclaimer: All renderings, floorplans, features and specifications are conceptual only and subject to change. All above drawings are not to scale. The architectural details, dimensions and area in the plan are based on Schematic Design information only, all dimensions are approximate and may vary with actual construction. All images used are for illustrative purposes only and do not represent the actual size, features, specifications, fittings, and furnishings. Residential units are sold as unfurnished without furnishings and decoration. Landscaping, pools and out-buildings (summer-house, majis, drivers room) are not included within the sale of the villa. They have been provided for illustrative purposes only. The Sale and Purchase Agreement shall include the correct representation of the items included in the units. Masterplans, illustrations and sections are "work in progress" which may periodically change as circumstances require and according to applicable government regulations and permits. Overall concepts may be used as general reference source, but specific details are not to be viewed as "set in stone". IMKAN reserves the right to make revisions and alterations, at its absolute discretion, and without any liability whatsoever.



Ground Floor (Option 3)

TERRACE TERRACE BEDROOM 4.0 x 4.8m TERRACE FAMILY ROOM 3.2 x 4.4m BEDROOM 4.0 x 4.3m

First Floor

Disclaimer: All renderings, floorplans, features and specifications are conceptual only and subject to change. All above drawings are not to scale. The architectural details, dimensions and area in the plan are based on Schematic Design information only, all dimensions are approximate and may vary with actual construction. All images used are for illustrative purposes only and do not represent the actual size, features, specifications, fittings, and furnishings. Residential units are sold as unfurnished without furnishings and decoration. Landscaping, pools and out-buildings (summer-house, majis, drivers room) are not included within the sale of the villa. They have been provided for illustrative purposes only. The Sale and Purchase Agreement shall include the correct representation of the items included in the units. Masterplans, illustrations and sections are "work in progress" which may periodically change as circumstances require and according to applicable government regulations and permits. Overall concepts may be used as general reference source, but specific details are not to be viewed as "set in stone". IMKAN reserves the right to make revisions and alterations, at its absolute discretion, and without any liability whatsoever.

FINISHING SPECIFICATIONS

Item Porcelain Tiles



Area of use General Flooring

Item Porcelain Tiles



Area of use
Bedroom Flooring

Item Porcelain Tiles



Area of use
Bathroom Flooring

Item Paint




Area of use General Walls

*Item*Laminate



Area of use Joinery Throughout

Item Porcelain Slab

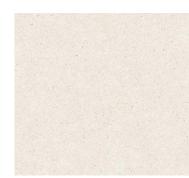

Area of use
Bathroom Countertops