




E11 SHK. MOHD. BIN SALEEM ROAD

PROP. SERVICE ROAD

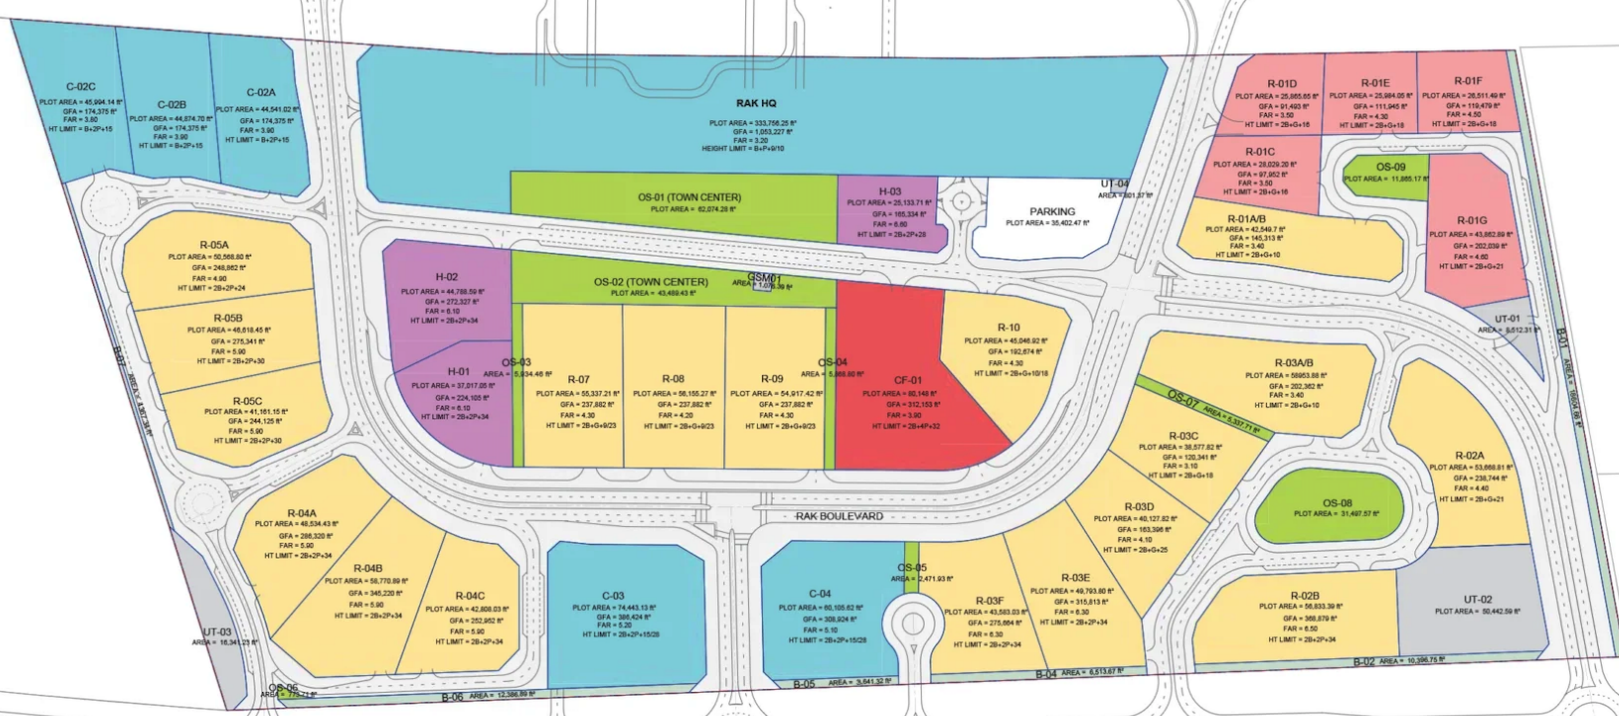

FACTORY  
605025004

RAK BOULEVARD

PROP. SOUTH ROAD

