













Live life in full bloom

Violet offers a vibrant blend of modern
luxuries and the beauty of nature.
Inspired by the rich hues and delicate
beauty of the violet flower, these 4-bedroom
townhouses provide a lifestyle infused with
colour, comfort, and tranquility.







Shades of sophistication

In Violet, your home effortlessly blends sophistication with functionality. Every detail is designed with modern and natural hues, creating a harmonious space for everyone to enjoy.

Benefit from an expansive private garden on the ground floor and a rooftop that caters to the needs of your growing family.





More access than ever before

Experience a commute that will have you back home in no time. Enjoy access to four major highways and other networks that put the centre of the city within easy reach. Take Al Qudra Road and find yourself at the gates of DAMAC Hills 2 within 25 minutes.

Minutes from it all



15 mins

DAMAC Hills



25 mins

Global Village



25 mins

IMG Worlds of Adventure



25 mins

Dubai Outlet Mall



30 mins

Al Maktoum International Airport



35 mins

Dubai International Airport



One community. Three towns. Infinite possibilities.



WATER TOWN



SPORTS TOWN



DOWN TOWN




















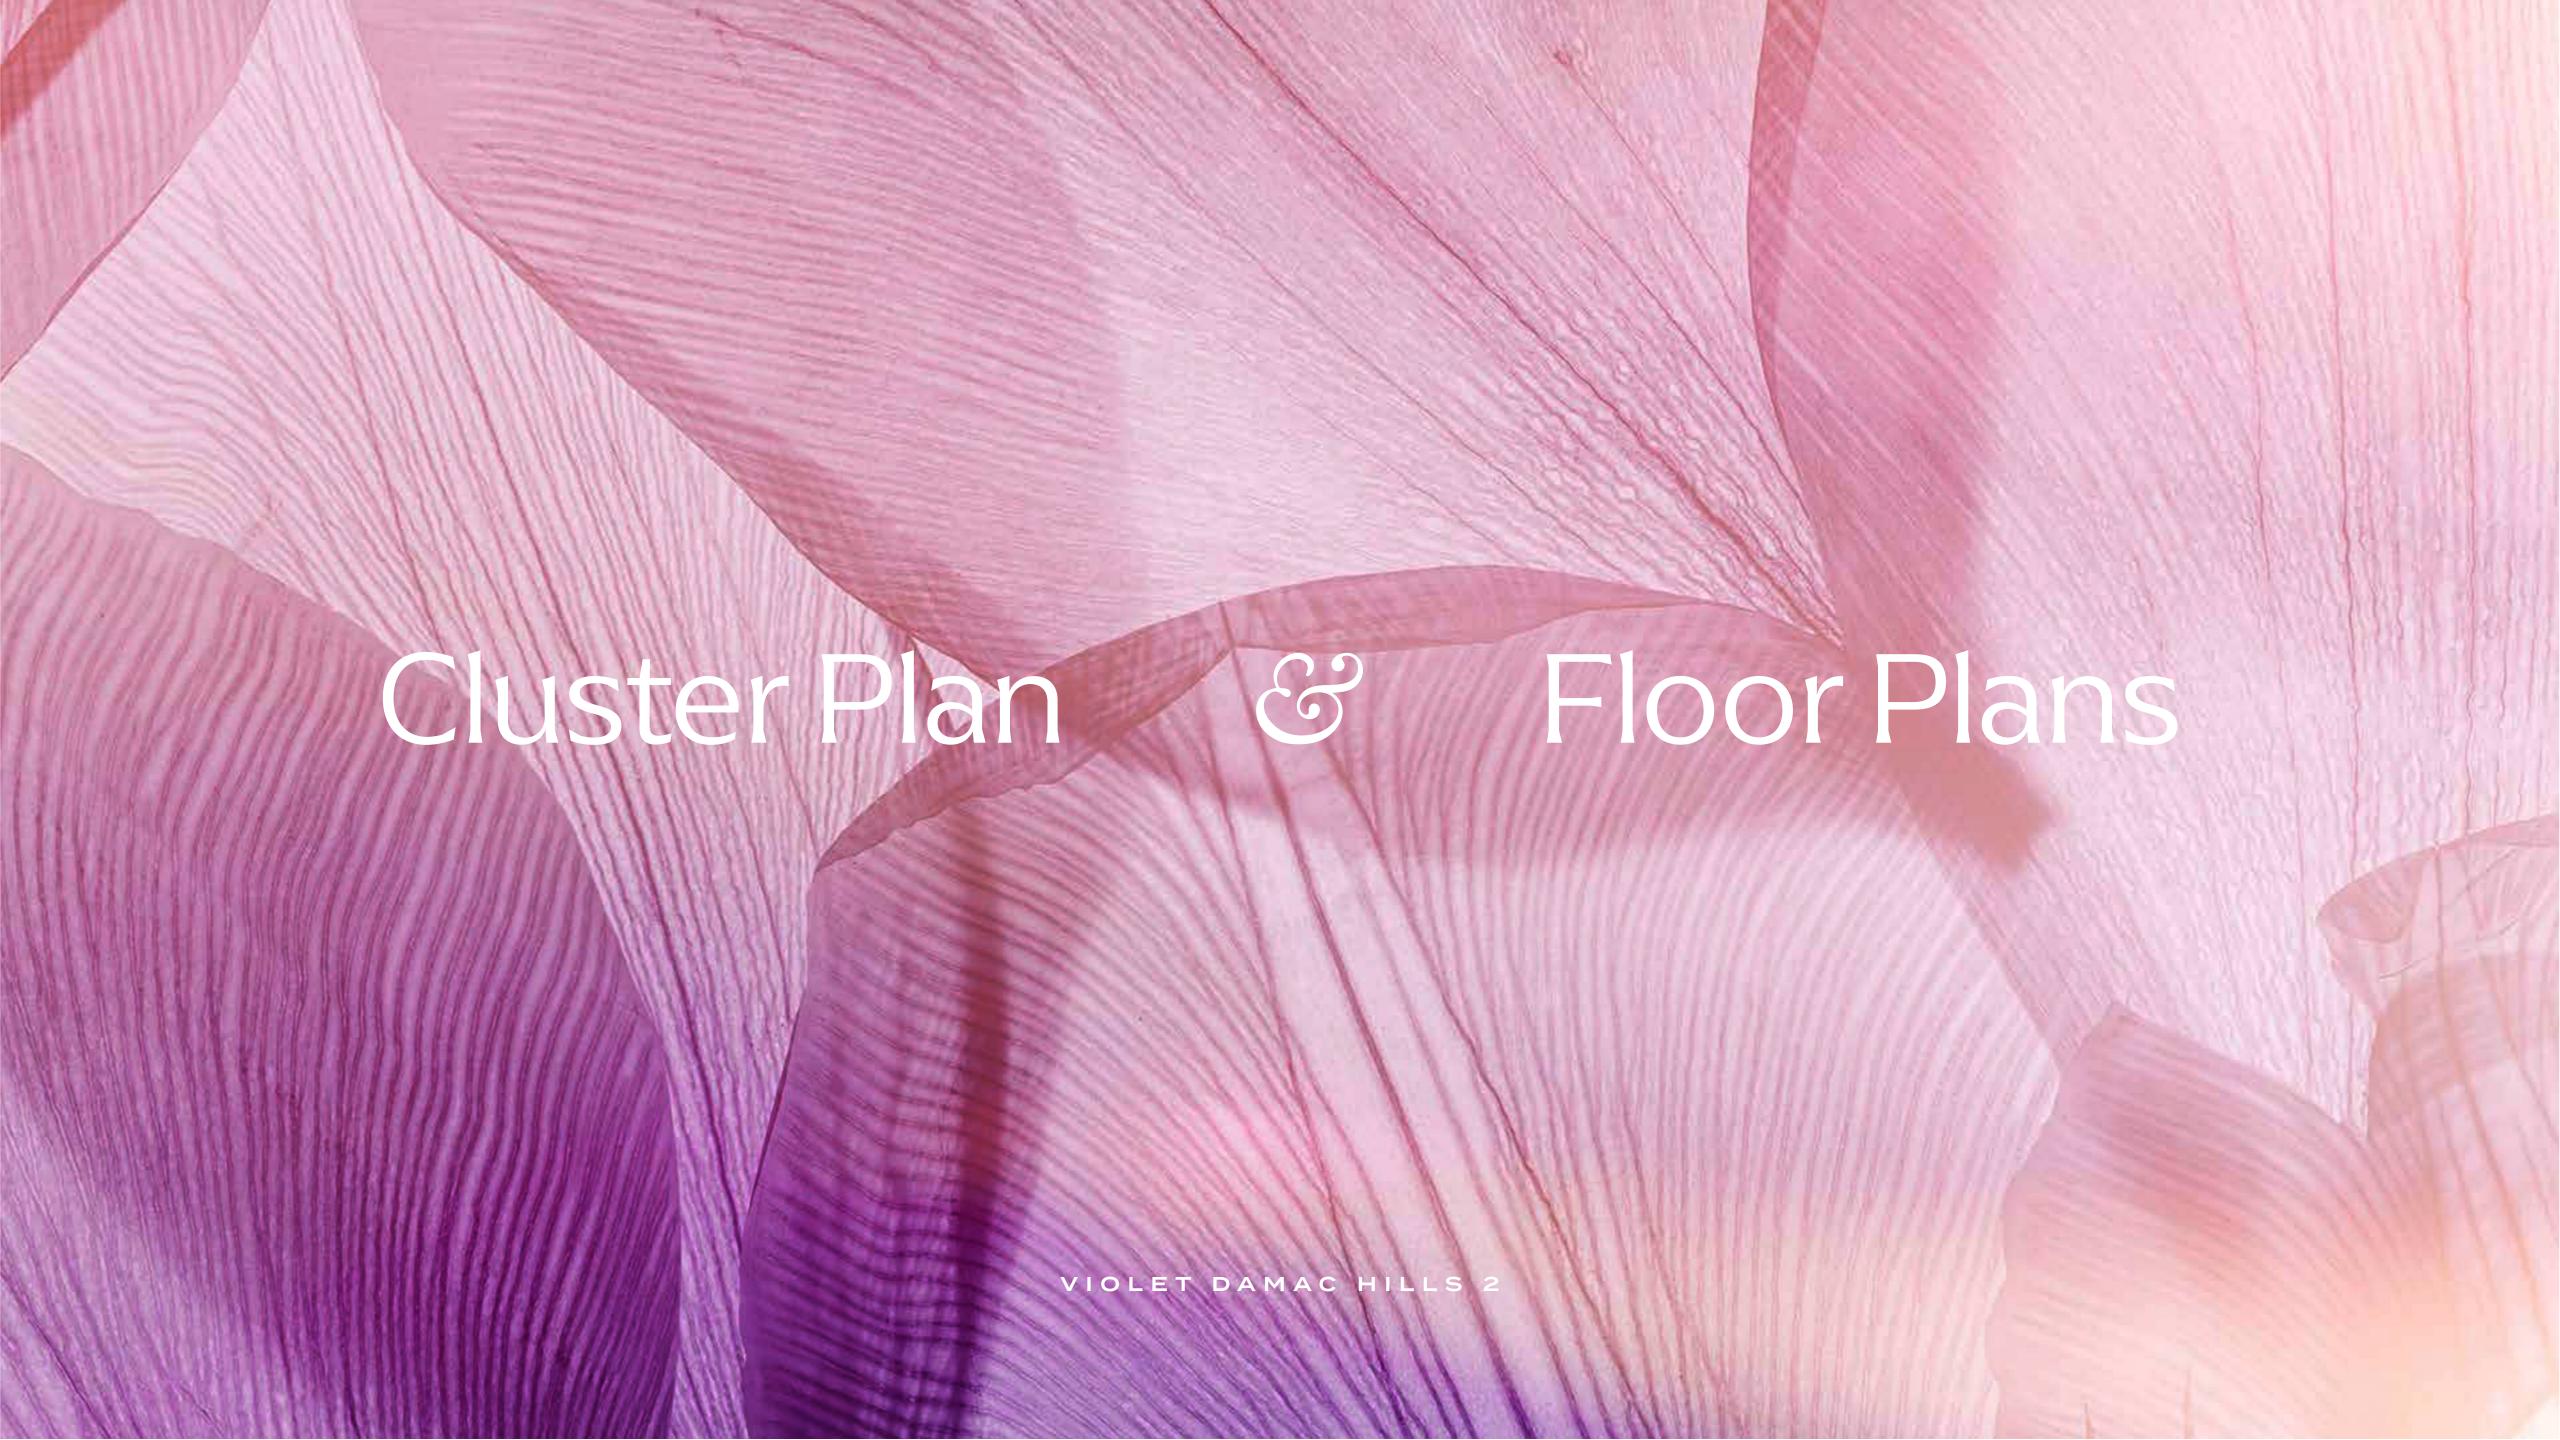

CLUSTER PLAN





PROTOTYPE

TH12-4M
TH12-4E

4-BR TOWNHOUSE

TH12-4E/TH12-4M

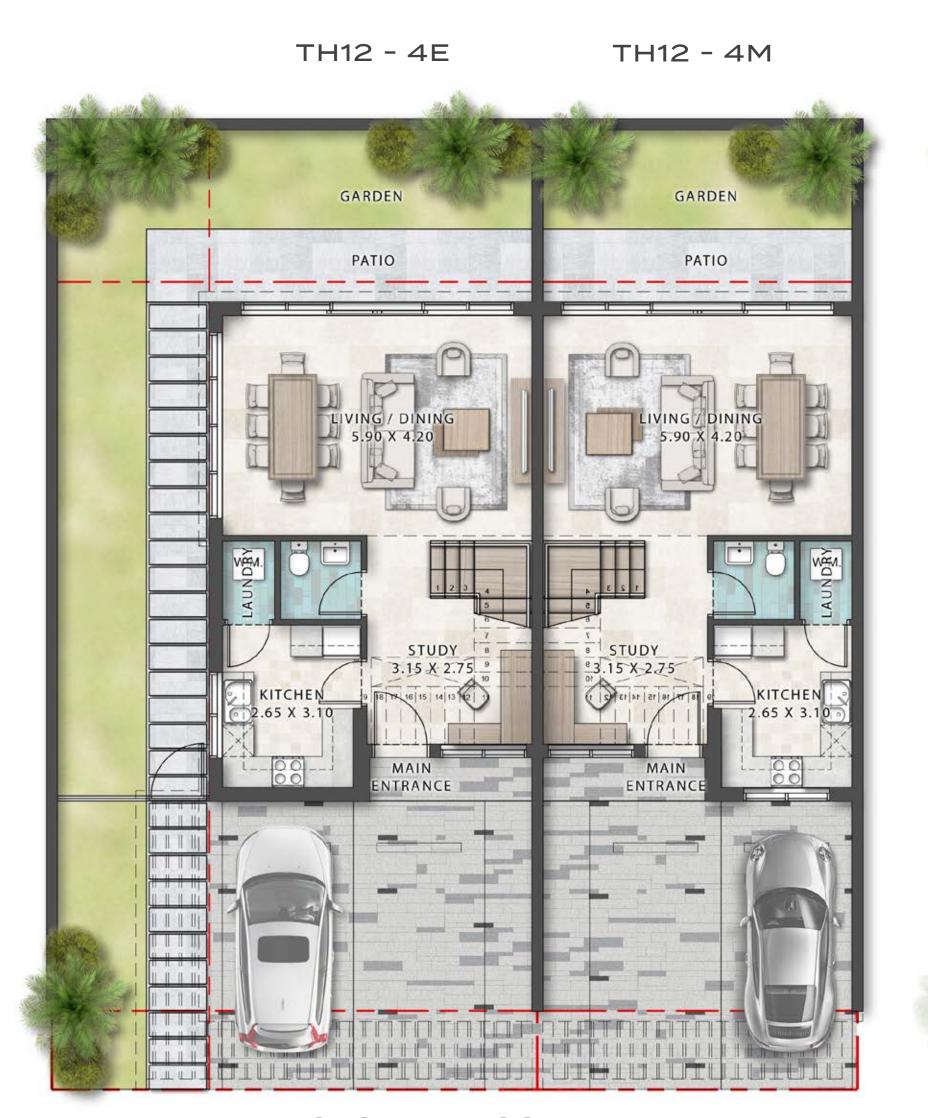

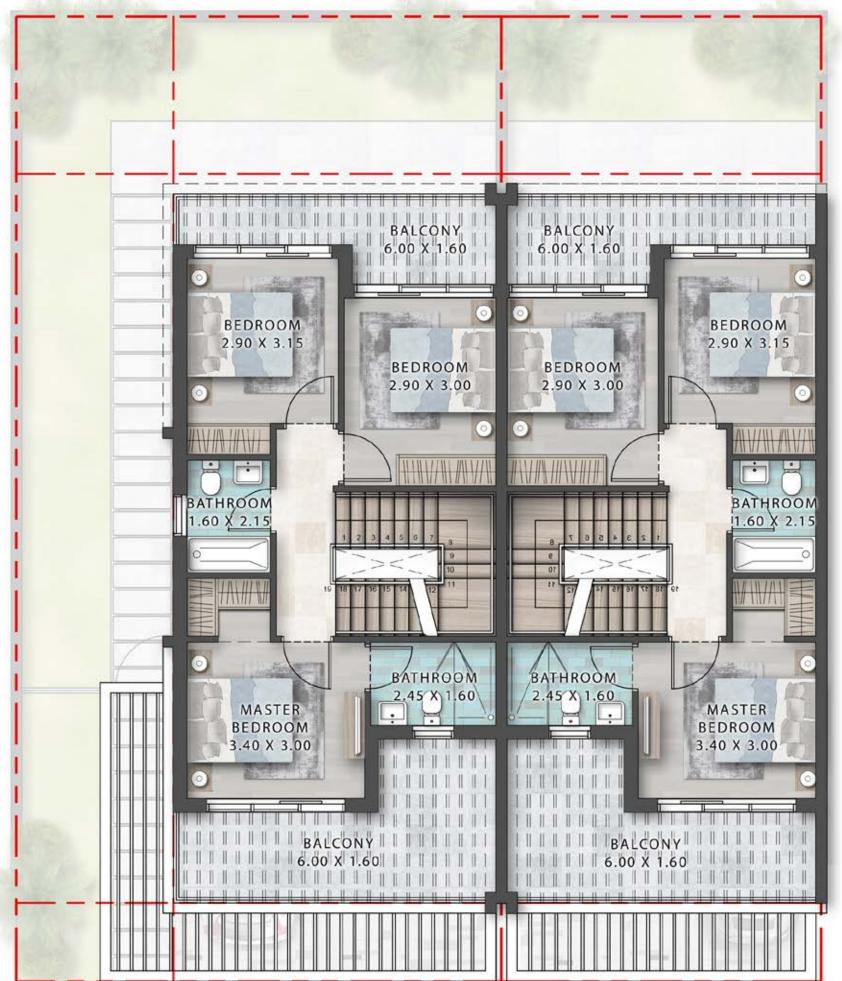

TH12 - 4E

TH12 - 4M

Ground Floor / Garage / Balcony / Total Sellable / Terrace Area (sq. ft.)

TH12-4E 1,556.89 858.44 2,415.33

TH12-4M 1,518.25 834.01 2,352.26

GROUND FLOOR

FIRST FLOOR

4-BR TOWNHOUSE

TH12-4E/TH12-4M

TERRACE		TERRACE 5.95 X-2.50	
BEDROOM 3.65 X 3.15	BATHROOM: 2:00 X 1:50	BATHROOM 2:00 X 1.50	BEDROOM 3.65 X 3.15
19 16 17 16 15		9 77 76 75 74 73 72 11 1	

TH12 - 4E

TH12 - 4M

Ground Floor / Garage / Balcony / Total Sellable Area (sq. ft.)

TH12-4E 1,556.89 858.44 2,415.33

TH12-4M 1,518.25 834.01 2,352.26

ROOF FLOOR

