

# alana

THE VALLEY

---

LILAC  
FLOOR PLANS

---

EMAAR


# alana

THE VALLEY

## TOWNHOUSE 3 BEDROOM LILAC

UNIT	TOTAL AREA	
SUITE AREA	2471.82 SQFT	229.64 SQM
GARAGE AREA	418.82 SQFT	38.91 SQM
BALCONY AREA	959.06 SQFT	89.10 SQM
TOTAL AREA	3849.71 SQFT	357.65 SQM

KEY PLAN

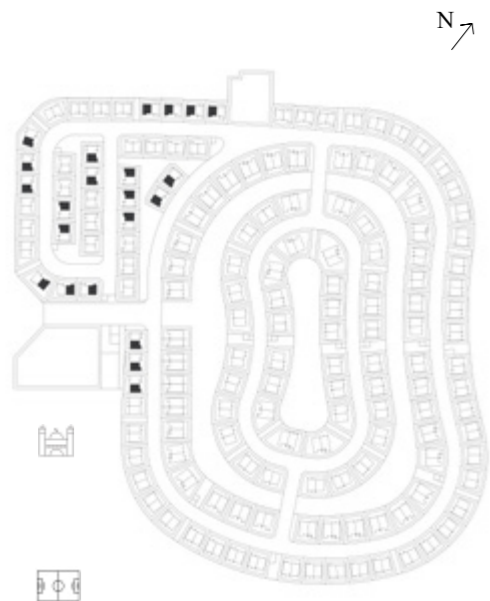

GROUND FLOOR



FIRST FLOOR



SECOND FLOOR

FLOOR PLAN 1. All dimensions are in imperial and metric, and measured from finish to finish excluding construction tolerances. 2. All materials, dimensions, and drawings are approximate only. 3. Information is subject to change without notice, at developer's absolute discretion. 4. Actual area may vary from the stated area. 5. Drawings not to scale. 6. All images used are for illustrative purposes only and do not represent the actual size, features, specifications, fittings, and furnishings. 7. The developer reserves the right to make revisions / alterations, at it's absolute discretion, without any liability whatsoever.


# alana

THE VALLEY

## TOWNHOUSE 3 BEDROOM LILAC MIRRORED

UNIT	TOTAL AREA	
SUITE AREA	2525.86 SQFT	234.66 SQM
GARAGE AREA	417.42 SQFT	38.78 SQM
BALCONY AREA	776.72 SQFT	72.16 SQM
TOTAL AREA	3720.00 SQFT	345.60 SQM

### KEY PLAN

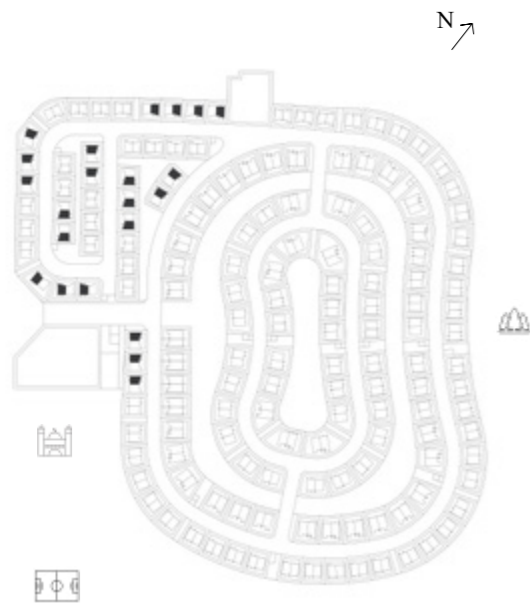

GROUND FLOOR



FIRST FLOOR



SECOND FLOOR

FLOOR PLAN 1. All dimensions are in imperial and metric, and measured from finish to finish excluding construction tolerances. 2. All materials, dimensions, and drawings are approximate only. 3. Information is subject to change without notice, at developer's absolute discretion. 4. Actual area may vary from the stated area. 5. Drawings not to scale. 6. All images used are for illustrative purposes only and do not represent the actual size, features, specifications, fittings, and furnishings. 7. The developer reserves the right to make revisions / alterations, at it's absolute discretion, without any liability whatsoever.


# alana

THE VALLEY

## TOWNHOUSE 4 BEDROOM LILAC

UNIT	TOTAL AREA	
SUITE AREA	2666.86 SQFT	247.76 SQM
GARAGE AREA	393.74 SQFT	36.58 SQM
BALCONY AREA	1075.74 SQFT	99.94 SQM
TOTAL AREA	4136.35 SQFT	384.28 SQM

KEY PLAN

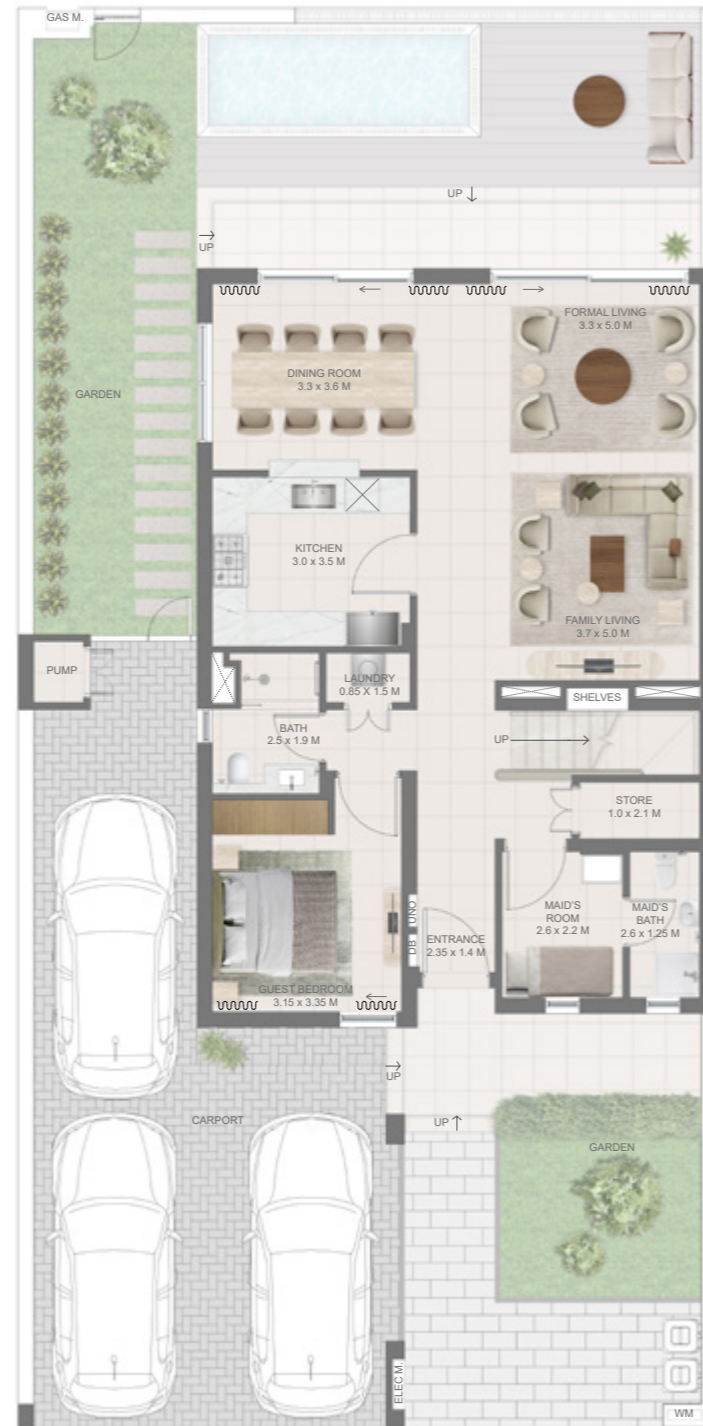

GROUND FLOOR



FIRST FLOOR



SECOND FLOOR

FLOOR PLAN 1. All dimensions are in imperial and metric, and measured from finish to finish excluding construction tolerances. 2. All materials, dimensions, and drawings are approximate only. 3. Information is subject to change without notice, at developer's absolute discretion. 4. Actual area may vary from the stated area. 5. Drawings not to scale. 6. All images used are for illustrative purposes only and do not represent the actual size, features, specifications, fittings, and furnishings. 7. The developer reserves the right to make revisions / alterations, at it's absolute discretion, without any liability whatsoever.

# alana

THE VALLEY

TOWNHOUSE  
4 BEDROOM  
LILAC  
MIRRORED

UNIT	TOTAL AREA	
SUITE AREA	2702.06 SQFT	251.03 SQM
GARAGE AREA	390.73 SQFT	36.30 SQM
BALCONY AREA	1006.75 SQFT	93.53 SQM
TOTAL AREA	4099.54 SQFT	380.86 SQM

KEY PLAN



GROUND FLOOR



FIRST FLOOR



SECOND FLOOR

FLOOR PLAN 1. All dimensions are in imperial and metric, and measured from finish to finish excluding construction tolerances. 2. All materials, dimensions, and drawings are approximate only. 3. Information is subject to change without notice, at developer's absolute discretion. 4. Actual area may vary from the stated area. 5. Drawings not to scale. 6. All images used are for illustrative purposes only and do not represent the actual size, features, specifications, fittings, and furnishings. 7. The developer reserves the right to make revisions / alterations, at it's absolute discretion, without any liability whatsoever.

# alana

THE VALLEY

## TOWNHOUSE 5 BEDROOM LILAC

UNIT	TOTAL AREA	
SUITE AREA	3437.02 SQFT	319.31 SQM
GARAGE AREA	399.34 SQFT	37.10 SQM
BALCONY AREA	1042.16 SQFT	96.82 SQM
TOTAL AREA	4878.52 SQFT	453.23 SQM

### KEY PLAN



GROUND FLOOR



FIRST FLOOR



SECOND FLOOR

FLOOR PLAN 1. All dimensions are in imperial and metric, and measured from finish to finish excluding construction tolerances. 2. All materials, dimensions, and drawings are approximate only. 3. Information is subject to change without notice, at developer's absolute discretion. 4. Actual area may vary from the stated area. 5. Drawings not to scale. 6. All images used are for illustrative purposes only and do not represent the actual size, features, specifications, fittings, and furnishings. 7. The developer reserves the right to make revisions / alterations, at it's absolute discretion, without any liability whatsoever.

# alana

THE VALLEY

TOWNHOUSE  
5 BEDROOM  
LILAC  
MIRRORED

UNIT TOTAL AREA

SUITE AREA	3510.11 SQFT	326.10 SQM
GARAGE AREA	397.83 SQFT	36.96 SQM
BALCONY AREA	846.47 SQFT	78.64 SQM
TOTAL AREA	4754.41 SQFT	441.70 SQM

KEY PLAN



GROUND FLOOR



FIRST FLOOR



SECOND FLOOR

FLOOR PLAN 1. All dimensions are in imperial and metric, and measured from finish to finish excluding construction tolerances. 2. All materials, dimensions, and drawings are approximate only. 3. Information is subject to change without notice, at developer's absolute discretion. 4. Actual area may vary from the stated area. 5. Drawings not to scale. 6. All images used are for illustrative purposes only and do not represent the actual size, features, specifications, fittings, and furnishings. 7. The developer reserves the right to make revisions / alterations, at it's absolute discretion, without any liability whatsoever.