







REIMAGINE THE URBAN JUNGLE





Big city living is by definition a fast-paced lifestyle set amongst high rises and bright lights. It is almost a blessing when you get to take refuge in a green space, away from the concrete surroundings. But what if we could blur the lines between urban and nature? Central Park at City Walk brings both of these worlds together. Premium homes and lush green landscapes set in the heart of Dubai create a true park lifestyle community that will make you reimagine what the urban jungle is.






Meraas has illustrated its position as a leading master developer by creating and consistently delivering residential developments that strengthen Dubai's position as a global real estate investment destination of choice. Meraas has built a powerful legacy of developing creative spaces and establishing recognisable landmarks, leading to enriching lifestyle experiences for its residents.

Its cutting-edge portfolio comprises of leading developments across waterfront, urban, and suburban locations in Dubai, such as City Walk Residences, Bluewaters Residences, Nikki Beach Residences, BVLGARI Residences and Port de La Mer, to name but a few. Meraas is synonymous with sophistication and innovation and offers best in class residential developments that appeal to a discerning, global customer.





City Walk is a creative lifestyle space to live, work and play in the heart of Dubai. Conceptualised by world-renowned designers, this high-end destination includes international retail offerings, upscale gourmet restaurants, world-class residences, and luxurious hotels, combining Dubai's love for out-of-the-box thinking with contemporary convenience. Built around movement, sharing, and community, the modern urban mix and easy connectivity make it one of the most prominent and recognisable neighbourhoods in the city.

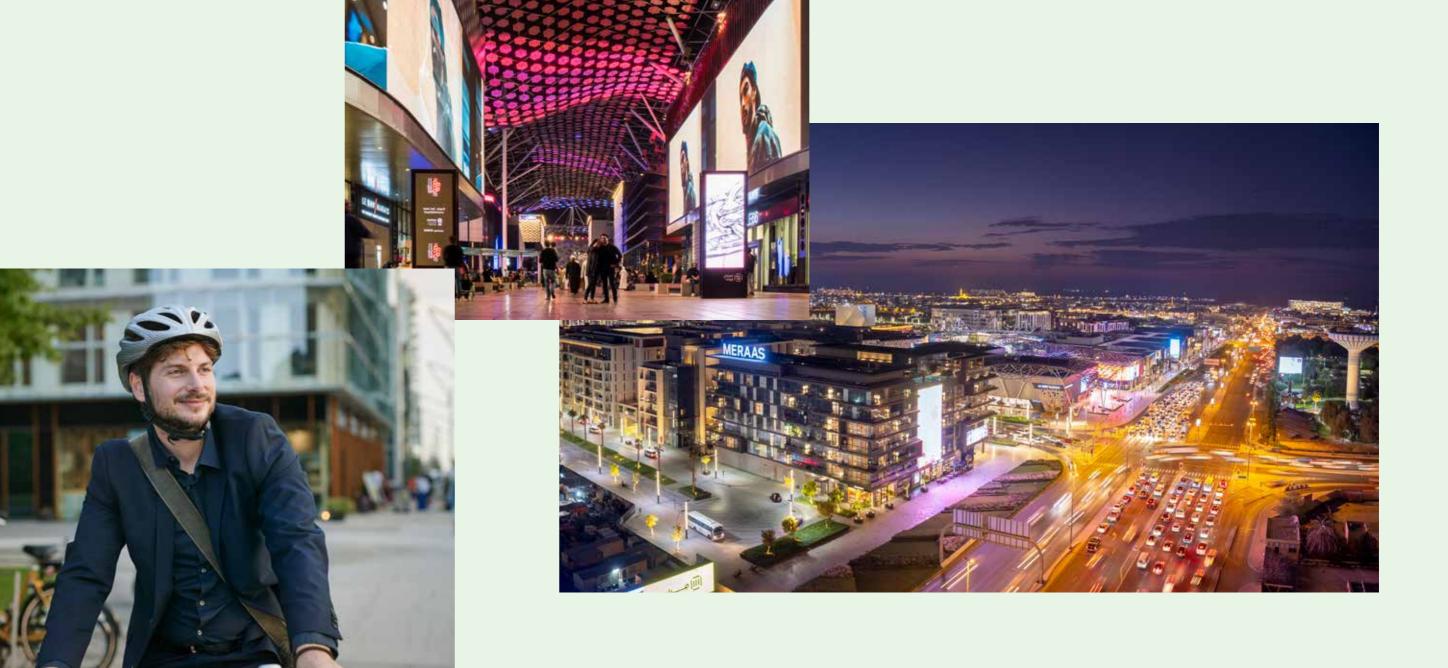



CONNECTIVITY

Connected to well-established road networks and highways, while being ideally located between Al Wasl Road and Sheikh Zayed Road, Central Park at City Walk is ideally placed for quick and convenient access to major landmarks in Dubai.

MINUTE TO

CITY WALK MALL

MINUTES TO

MINUTES TO THE PALM JUMEIRAH

BURJ AL ARAB

MINUTES TO COCA-COLA ARENA

MINUTES TO DUBAI INT. AIRPORT

MINUTES TO **DUBAI MARINA**

MINUTES TO JUMEIRAH BEACH

MINUTES TO LA MER BEACH

MINUTES TO AL MAKTOUM INT. AIRPORT








Imagine waking up in the heart of the city but opening your curtains and seeing nothing but lush greenery, with a backdrop of the magnificent Dubai skyline. Imagine stepping outside and being able to take part in countless activities all within your own private park. Imagine all of this being surrounded by some of the city's finest restaurants, world-class hotels, massive shopping centres and amazing leisure and entertainment outlets. You don't have to imagine anymore — live re-energised by nature in Central Park at City Walk.






Central Park at City Walk features such a wide range of facilities and amenities that they cannot all be found in any community in the city. There is something for all age groups to enjoy.



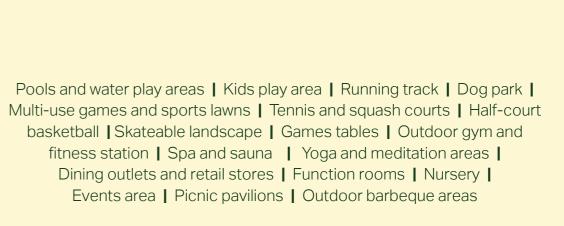



ERIN

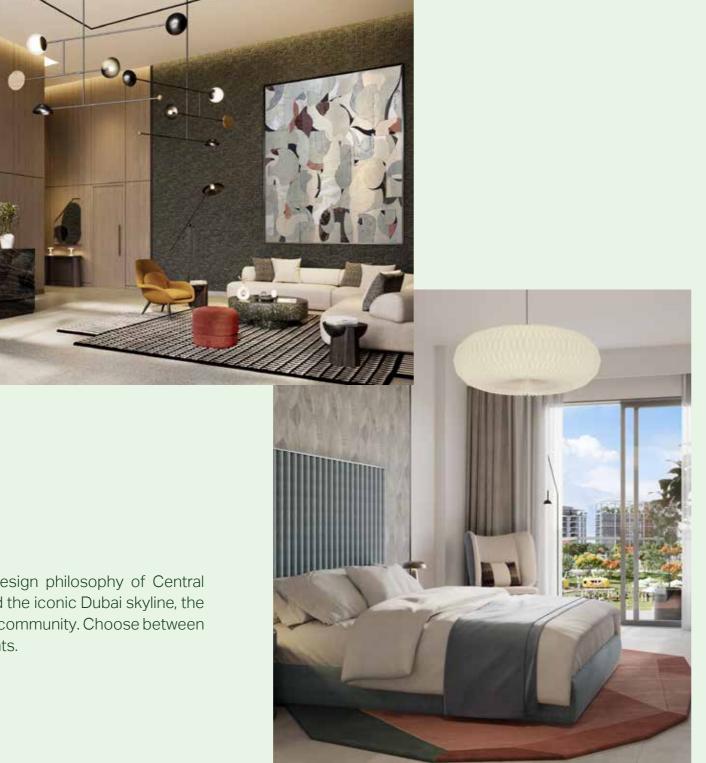

Erin has been conceived from the modern design philosophy of Central Park. With striking views of the verdant park and the iconic Dubai skyline, the residences are set in a prime location within the community. Choose between 1, 2, 3 and 4-bedroom contemporary apartments.



STATE-OF-THE-ART FITNESS CENTRE



TO KEEP HEALTHY AND IN GOOD SHAPE





LUSH AND EXPANSIVE PARK WITH



AMENITIES FOR EVERYONE TO ENJOY


EVERYTHING YOU NEED



JUST AROUND THE CORNER



MASTER PLAN

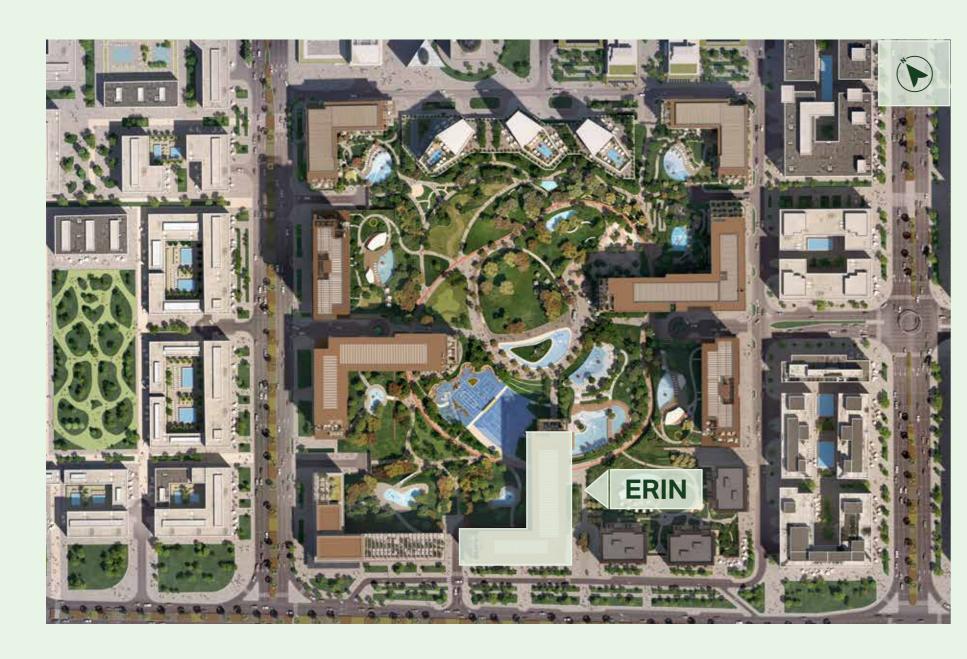

ERIN FLOOR PLANS

1 BEDROOM APARTMENT TYPE A.1



1 BEDROOM APARTMENT TYPE A.2







UNIT NO.	SUITE AREA		BALCON	NY AREA	TOTAL AREA	
	SQM	SQFT	SQM	SQFT	SQM	SQFT
109	66.60	716.88	55.13	593.41	121.73	1,310.29


THE MIRRORED UNITS ARE DENOTED AS "M" AS MENTIONED ABOVE



		OM .
	00 W	

UNIT NO.	SUITE A	REA	BALCON	NY AREA	TOTAL AREA		
	SQM	SQFT	SQM	SQFT	SQM	SQFT	
104	66.63	717.20	16.04	172.65	82.67	889.85	

THE MIRRORED UNITS ARE DENOTED AS "M" AS MENTIONED ABOVE

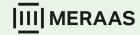



≋

APARTMENT TYPE A.3, A.4, A.5






LIVING/DINING 410 X 5.55M	MASTER BEDROOM 4.0 X 4.75M	
KITCHEN 2.90 × 2.40M		STER BATH
LOBBY 1:20 X 2:40h		⊙ ⊙

UNIT NO.	SUITE A	SUITE AREA		NY AREA	TOTAL AREA		
	SQM	SQFT	SQM	SQFT	SQM	SQFT	
105 106	66.36	714.29	15.89	171.04	82.25	885.33	
107M	66.19	712.46	15.90	171.15	82.09	883.61	
108M	65.95	709.88	15.89	171.04	81.84	880.92	

THE MIRRORED UNITS ARE DENOTED AS "M" AS MENTIONED ABOVE




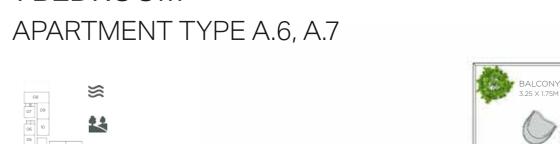




≋				BALCONY 3.25 X 1.75M
00				000
05 02 01 14	10000	00000	บบบบบ	vuvlu
/EL 11	0		34	
10 11 12 16 16 15 16 15 15 16 15 17 18 17				
/EL 8-10	MASTER BE 4.00 X 4.75M	EDROOM		LIVING/DINING 4.10 X 5.55M
<u>`</u> \ \ \ \ \ \ \	100 000 000 000			
13 14 15 16 17 03 02 01 19 18	MASTER BA 2.10 X 3.10M	ATH CORRIDOR 1,90 X 1,10M		
/EL 2-7		UTILITY 1.80 X 0.90M		KITCHEN 2.60 X 2.40M
	0		LOBBY 120 X 2.40M	2

UNIT NO.		SUITE AREA		BALCO	NY AREA	TOTAL AREA		
		SQM	SQFT	SQM	SQFT	SQM	SQFT	
204M			66.63	717.20	6.28	67.60	72.91	784.80
209			66.60	716.88	6.28	67.60	72.88	784.47
304M	404M	504M	66.63	717.20	6.19	66.63	72.82	783.83
604M	704M		00.03	717.20	0.19	00.03	72.02	763.63
309	409	509	66.60	716.88	6.19	66.63	72.79	783.51
609	709		00.00	/10.00	0.19	00.03	72.79	
804M	904M	1004M	66.64	717.31	6.19	66.63	72.83	783.94
809	909	1009	66.73	718.28	6.19	66.63	72.92	784.90
1104M			66.64	717.31	6.28	67.60	72.92	784.90

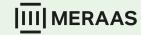

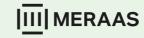

APARTMENT TYPE A.8, A.9, A.10












UNIT NO.		SUITE AREA		BALCO	NY AREA	TOTAL AREA		
			SQM	SQFT	SQM	SQFT	SQM	SQFT
205M	206M	305M						
306M	405M	406M						
505M	506M	605M						
606M	705M	706M	66.36	66.36 714.29	6.09	65.55	72.45	779.85
805M	806M	905M						
906M	1005M	1006M						
1105M	1106M							
207	307	407			6.09	65.55	72.28	778.02
507	607	707	66.19	712.46				
807	907	1007	00.19	/12.40	0.03		72.20	776.02
1107								
208M	308M	408M						
508M	608M	708M	65.95	709.88	6.09	65.55	72.04	775.43
808M	908M	1008M						

THE MIRRORED UNITS ARE DENOTED AS "M" AS MENTIONED ABOVE



UNIT NO.	SUITE A	REA	BALCON	NY AREA	TOTAL AREA		
	SQM	SQFT	SQM	SQFT	SQM	SQFT	
103	70.00	753.47	15.90	171.15	85.90	924.62	

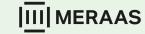



APARTMENT TYPE B.2









MASTER BI 4.00 X 3.75M	EDROOM		LIV 4.10	/ING/DINING) x 5.95M	
CLOSET 1.80 X 1.80M		RRIDOR X 1.10M	E		
L,		WDER	-	JU	
MASTER BATH 2.60 X 2.60M	RO	OM X 2.30M		TCHEN 5 X 2.40M	
	- I	LOBE			nn nn
2		1.25 X	2.40M	7	

UNIT NO.	SUITE A	SUITE AREA		NY AREA	TOTAL AREA	
	SQM	SQFT	SQM	SQFT	SQM	SQFT
102	69.51	748.20	15.89	171.04	85.40	919.24

THE MIRRORED UNITS ARE DENOTED AS "M" AS MENTIONED ABOVE



						Jun	5 Gi i	3411			
						SQM	SQFT	SQM	SQFT	SQM	SQFT
				ı	UNIT NO.	SUITE A	REA	BALCO	NY AREA	TOTAL	
STER TH OX 2.60M	ROOM 120 X 2.30M	LOBBY 1,25 X 2,40M	KITCHEN 2.85 X 2.40M	au au							





APARTMENT TYPE B.4







UNIT NO.		SUITE AREA		BALCONY AREA		TOTAL AREA		
			SQM	SQFT	SQM	SQFT	SQM	SQFT
203	1103		70.00	753.47	6.28	67.60	76.28	821.07
303	403	503						
603	703	803	70.00	753.47	6.19	66.63	76.19	820.10
903	1003							

THE MIRRORED UNITS ARE DENOTED AS "M" AS MENTIONED ABOVE

1 BEDROOM

APARTMENT TYPE B.5, B.6





1 TINL	JNIT NO.		SUITE AREA		BALCO	NY AREA	TOTAL AREA	
			SQM	SQFT	SQM	SQFT	SQM	SQFT
202	302	402						,
502	602	702	69.51	748.20	6.09	65.55	75.60	813.75
302	902	1002	69.51		6.09	05.55		013.73
102								
213			70.71	761.12	7.00	75.35	77.71	836.46
313	413	513	70.71	761.12	6.09	65.55	76.80	826.67
513	713		70.71	761.12	6.09	65.55	76.60	826.67





APARTMENT TYPE A.1












	UNIT NO.	SUITE AREA		BALCONY AREA		TOTAL AREA	
-1		SQM	SQFT	SQM	SQFT	SQM	SQFT
ſ	110	127.04	1,367.45	81.90	881.56	208.94	2,249.01


THE MIRRORED UNITS ARE DENOTED AS "M" AS MENTIONED ABOVE



	MAID'S MAID'S ROOM BATH 2.50 X 2.50M 1.20 X 2.50M
POWDER LOBBY 130 X 220M	UTILITY 1.30 X 3.50M KITCHEN 3.90 X 2.40M
	CORRIDOR .50 X 1.70M
MASTER BEDROOM BEDROOM 4.10 X 3.55M	M L Q D
	BALCONY 1.75 X 5.95M
000	BALCONY 7.50 XI.75M

UNIT N	UNIT NO.			SUITE AREA		BALCONY AREA		AREA
			SQM	SQFT	SQM	SQFT	SQM	SQFT
210			127.17	1,368.85	25.47	274.16	152.64	1,643.00
310	410	510	127.04	1.367.45	25.42	273.62	152.46	1.641.07
610	710		127.04	1,307.43	25.42	273.02	132.40	1,041.07

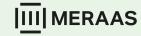

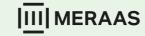


APARTMENT TYPE B.1








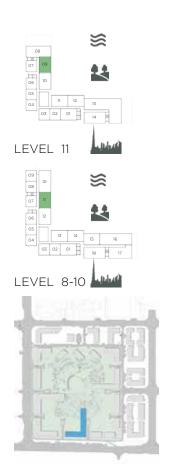



UNIT	UNIT NO.		SUITE AREA		BALCO	NY AREA	TOTAL AREA	
			SQM	SQFT	SQM	SQFT	SQM	SQFT
811	911	1011	111.16	1.196.52	6.09	65.55	117.25	1 262 07
1109	1109		111.16	1,190.52	6.09	65.55	117.25 1,262.0	

THE MIRRORED UNITS ARE DENOTED AS "M" AS MENTIONED ABOVE

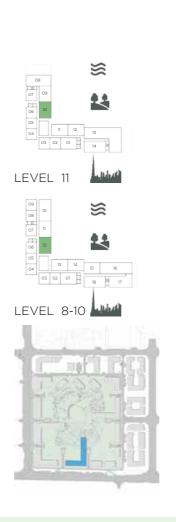



UNIT N	UNIT NO.		SUITE AREA		BALCONY AREA		TOTAL AREA	
		SQM	SQFT	SQM	SQFT	SQM	SQFT	
812	912	1012	112.09	1.206.53	12.18	131.10	124.27	1.337.63
1110		112.09	1,206.53	12.10	131.10	124.27	1,337.03	





APARTMENT TYPE C.1, C.2, C.3, C.4













UNIT NO.	SUITE AREA		BALCO	NY AREA	TOTAL AREA	
	SQM	SQFT	SQM	SQFT	SQM	SQFT
101M	105.39	1,134.41	23.80	256.18	129.19	1,390.59
111	104.72	1,127.20	38.93	419.04	143.65	1,546.24
112M	104.73	1,127.30	38.92	418.93	143.65	1,546.24
114M	105.32	1,133.66	39.61	426.36	144.93	1,560.01
115M	103.74	1,116.65	40.23	433.03	143.97	1,549.68


THE MIRRORED UNITS ARE DENOTED AS "M" AS MENTIONED ABOVE

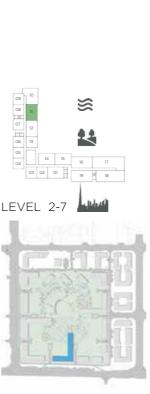



UNIT	UNIT NO.		SUITE A	SUITE AREA		NY AREA	TOTAL AREA	
			SQM	SQFT	SQM	SQFT	SQM	SQFT
211			104.50	1,124.83	13.79	148.43	118.29	1,273.26
311	411	511	104.50	1.124.83	12.00	129.17	116.50	1.254.00
611	711		104.50	1,124.83	12.00	129.17	116.50	1,254.00

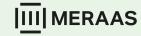

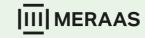

APARTMENT TYPE





UNIT N	О.		SUITE A	SUITE AREA		BALCONY AREA		TOTAL AREA	
			SQM	SQFT	SQM	SQFT	SQM	SQFT	
201M	301M	401M							
501M	601M	701M	105.39	1,134.41	6.09	65.55	111.48	1,199.96	
801M	901M	1001M	105.59	1,134.41	0.09	05.55	111.40	1,199.90	
1101M									
212M			104.73	1,127.30	7.00	75.35	111.73	1,202.65	
214M	314M	414M							
514M	614M	714M	105.32	1,133.66	6.09	65.55	111.41	1,199.21	
813M	913M	1013M							
215M	315M	415M							
515M	615M	715M	104.54	1,125.26	6.09	65.55	110.63	1,190.81	
814M	914M	1014M							
312M	412M	512M	104.73	1.127.30	6.09	65.55	110.82	1,192.86	
612M	712M		104.73	1,127.30	6.09	65.55	110.62	1,192.00	
815			104.59	1,125.80	6.56	70.61	111.15	1,196.41	
915	1015		104.59	1,125.80	6.46	69.53	111.05	1,195.33	
1111M			105.34	1,133.87	6.09	65.55	111.43	1,199.42	
1112M	,	,	104.52	1,125.04	6.09	65.55	110.61	1,190.60	

THE MIRRORED UNITS ARE DENOTED AS "M" AS MENTIONED ABOVE



3 BEDROOM APARTMENT TYPE A.1






	EL 1	Emi	TY.	
핲		F	HETT	þ
1		13	تاز	
Į.		YELL		
4				
			TU.	l

UNIT NO.	SUITE A	SUITE AREA		BALCONY AREA		TOTAL AREA	
	SQM	SQFT	SQM	SQFT	SQM	SQFT	
117	185.61	1,997.89	77.85	837.97	263.46	2,835.86	



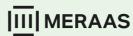

APARTMENT TYPE A.2





ALCONY







UNIT	UNIT NO.		SUITE A	SUITE AREA		NY AREA	TOTAL AREA	
			SQM	SQFT	SQM	SQFT	SQM	SQFT
218			185.29	1,994.44	35.19	378.78	220.48	2,373.23
318	418	518	185.29	1,994.44	35.23	379.21	220.52	2 777 66
618	718		105.29					2,373.00

THE MIRRORED UNITS ARE DENOTED AS "M" AS MENTIONED ABOVE






UNIT NO.	SUITE AI	REA	BALCON	NY AREA	TOTAL AREA		
	SQM	SQFT	SQM	SQFT	SQM	SQFT	
1108	154.98	1,668.19	225.85	2,431.03	380.83	4,099.22	

THE MIRRORED UNITS ARE DENOTED AS "M" AS MENTIONED ABOVE

BALCONY

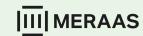

LEVEL 2-7



APARTMENT TYPE C.1, C.2











UNIT N	UNIT NO.		SUITE A	SUITE AREA		NY AREA	TOTAL AREA		
		SQM	SQFT	SQM	SQFT	SQM	SQFT		
216M			139.84	1,505.23	12.59	135.52	152.43	1,640.74	
219			141.29	1,520.83	12.11	130.35	153.40	1,651.18	
316M	416M	516M	139.84	170.04 1.505.07		135.19	152.40	1.640.42	
616M	716M		139.64	1,505.23	12.56	133.19	152.40	1,040.42	
319	419	519	141.29	1.520.83	12.13	130.57	153.42	1 6 5 1 4 0	
619	719		141.29 1,520.83		12.13	130.57	155.42	1,651.40	
818			141.40	1,522.02	11.97	128.84	153.37	1,650.86	
918	1018	1114	141.29	1.520.83	12.07	129.92	153.36	1.650.75	


THE MIRRORED UNITS ARE DENOTED AS "M" AS MENTIONED ABOVE



UNIT NO.	SUITE A	SUITE AREA		NY AREA	TOTAL AREA	
	SQM	SQFT	SQM	SQFT	SQM	SQFT
817	157.28	1,692.95	54.69	588.68	211.97	2,281.63

THE MIRRORED UNITS ARE DENOTED AS "M" AS MENTIONED ABOVE



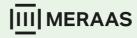

LEVEL 8

APARTMENT TYPE D.2









U	UNIT NO.		SUITE AREA		BALCONY AREA		TOTAL AREA		
			SQM	SQFT	SQM	SQFT	SQM	SQFT	
9	17	1017	157.28	1.692.95	35.09	377.71	192.37	2.070.65	


THE MIRRORED UNITS ARE DENOTED AS "M" AS MENTIONED ABOVE



BALCONY 3.05 X 1.75M	00		BALCON 9.00 x 1.75		0		
	UNIT NO.	SUITE AF	REA	BALCO	NY AREA	TOTAL A	AREA
		SQM	SQFT	SQM	SQFT	SQM	SQFT
	810	151.29	1,628.47	66.73	718.28	218.02	2,346.75
	THE MIDDODED LINUTG AD	E DENIOT	ED AC "NA"	A.C. N4EN	ITIONED A	DO\/E	

THE MIRRORED UNITS ARE DENOTED AS "M" AS MENTIONED ABOVE



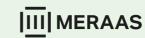


LEVEL 8

APARTMENT TYPE E.2



4 BEDROOM APARTMENT TYPE A.1



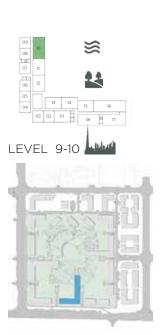



UNIT NO.	SUITE AREA		BALCONY AREA		TOTAL AREA	
	SQM	SQFT	SQM	SQFT	SQM	SQFT
910 1010	151.29	1,628.47	23.13	248.97	174.42	1,877.44


THE MIRRORED UNITS ARE DENOTED AS "M" AS MENTIONED ABOVE





UNIT NO.	SUITE AI	REA	BALCON	NY AREA	TOTAL AREA		
	SQM	SQFT	SQM	SQFT	SQM	SQFT	
116	222.10	2,390.66	81.19	873.92	303.29	3,264.59	

THE MIRRORED UNITS ARE DENOTED AS "M" AS MENTIONED ABOVE

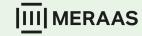



LEVEL

APARTMENT TYPE A.2












UNIT	UNIT NO.		SUITE A	SUITE AREA		NY AREA	TOTAL AREA	
			SQM	SQFT	SQM	SQFT	SQM	SQFT
217	317	417	222 56	2,395.62	51.16	550.68	273.72	2,946.30
517	617	717	222.50					

THE MIRRORED UNITS ARE DENOTED AS "M" AS MENTIONED ABOVE



UNI	IT NO.	SUITE AREA		BALCON	NY AREA	TOTAL AREA		
		SQM	SQFT	SQM	SQFT	SQM	SQFT	
816		211.22	2,273.55	76.85	827.21	288.07	3,100.76	

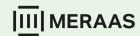



APARTMENT TYPE B.2

















 SQM
 SQFT
 SQM
 SQFT
 SQM
 SQFT

 343.60
 3,698.48
 276.69
 2,978.27
 620.29
 6,676.75



UNIT NO.	SUITE AREA		BALCONY AREA		TOTAL AREA	
	SQM	SQFT	SQM	SQFT	SQM	SQFT
916 1016	211.22	2,273.55	57.25	616.23	268.47	2,889.79

