

**THE RESIDENCE**  
BY P R E S T I G E O N E

# INSPIRATION


The Residence conveys Prestige One's fervent passion and unwavering commitment to well-detailed and designed buildings.

Its interiors exude an air of elegance, thoughtfully integrated with elements of convenience that cater to the demands of contemporary, fast-paced lifestyles.







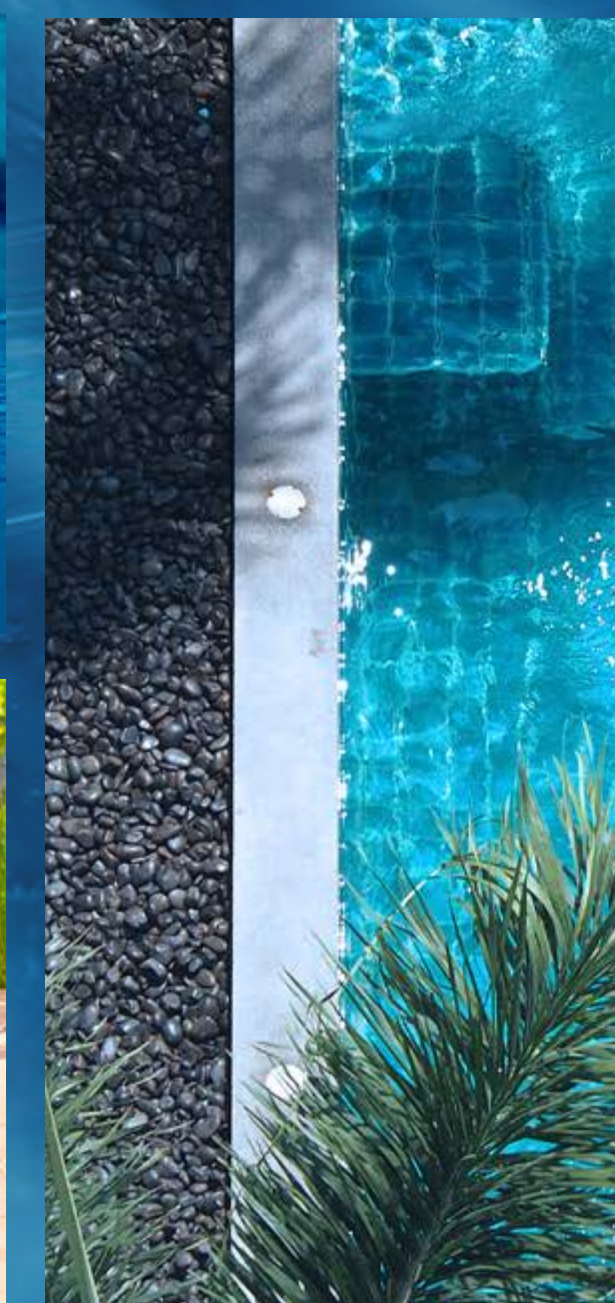

Complemented by a vibrant outdoor environment and an array of distinctive amenities, The Residence offers an opportunity to enjoy an incomparable living experience.




**THE RESIDENCE**  
BY PRESTIGE ONE



# LOCATION

-  Dubai International Airport 30 mins.
-  Burj Khalifa / Downtown Dubai 25 mins.
-  Jumeirah Beach 25 mins.
-  Mall of the Emirates 18 mins.
-  Dubai Autodrome 9 mins.
-  Palm Jumeirah 18 mins.
-  Dubai Marina 22 mins.
-  VISTA by Prestige One 10 mins.

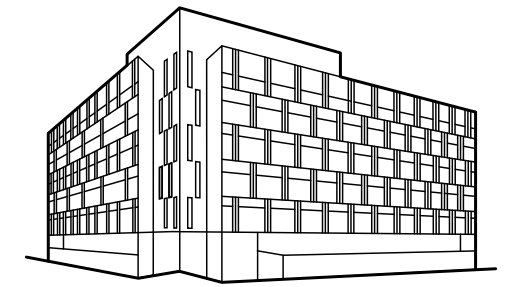

**THE RESIDENCE**  
BY PRESTIGE ONE



# THE RESIDENCE

Embodying a sophisticated design philosophy.

Meticulous craftsmanship radiates calmness and serenity, allowing residents to effortlessly relax and recharge within the space.



**THE RESIDENCE**  
BY PRESTIGE ONE



# CONFIGURATION



THE RESIDENCE  
BY PRESTIGE ONE

## ROOF DECK

OUTDOOR CINEMA

## 5<sup>th</sup> FLOOR

GYM  
1 BEDROOM TYPE 2  
2 BEDROOM TYPE 1  
2 BEDROOM TYPE 2

## 2<sup>nd</sup> to 4<sup>th</sup> FLOOR

STUDIO  
1 BEDROOM TYPE 1  
1 BEDROOM TYPE 2  
2 BEDROOM TYPE 1  
2 BEDROOM TYPE 4

## 1<sup>st</sup> FLOOR

STUDIO  
1 BEDROOM TYPE 1  
1 BEDROOM TYPE 2  
2 BEDROOM TYPE 1  
2 BEDROOM TYPE 4

## PODIUM LEVEL

SWIMMING POOL AND HOT TUB  
PUTTING GREEN  
BBQ, SUNKEN SEATING & DECK AREAS  
CABANAS & SUNBEDS  
OUTDOOR KIDS PLAY AREA  
FLOOR FOUNTAINS

## GROUND LEVEL

1 BEDROOM G04 TO G08  
2 BEDROOM G01 TO G03  
ELECTRIC VEHICLE CHARGING / PARKING  
BICYCLE PARKING



# AMENITIES

---

# AMENITIES LOBBY




THE RESIDENCE  
BY PRESTIGE ONE



# AMENITIES

## SWIMMING POOL

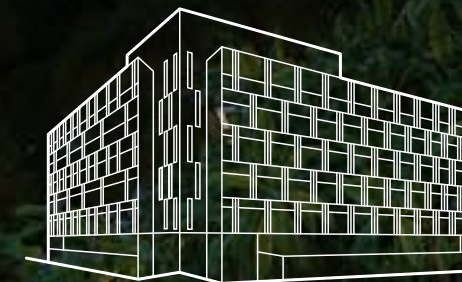


THE RESIDENCE  
BY PRESTIGE ONE





# AMENITIES KIDS PLAY AREA AND FLOOR FOUNTAINS

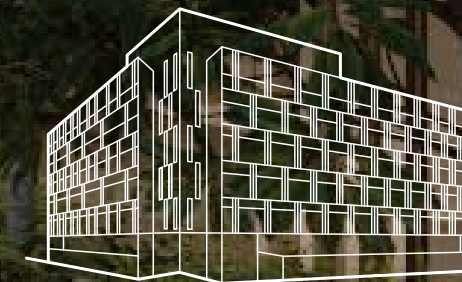

THE RESIDENCE  
BY PRESTIGE ONE



# AMENITIES SUNKEN SEATING, BBQ AREA, AND CABANAS



THE RESIDENCE  
BY PRESTIGE ONE



# AMENITIES ROOF DECK



THE RESIDENCE  
BY PRESTIGE ONE



# AMENITIES

## GYM



THE RESIDENCE  
BY PRESTIGE ONE



**INTERIORS**

---

# INTERIORS BATHROOM



THE RESIDENCE  
BY PRESTIGE ONE



# INTERIORS KITCHEN



THE RESIDENCE  
BY PRESTIGE ONE



# INTERIORS LIVING ROOM




THE RESIDENCE  
BY PRESTIGE ONE






# INTERIORS BEDROOM

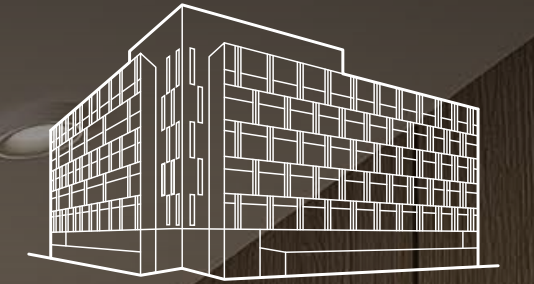

**THE RESIDENCE**  
BY PRESTIGE ONE



# INTERIORS STUDIO

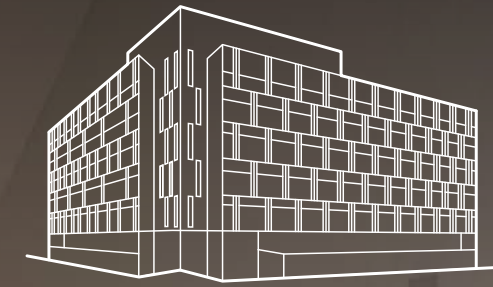


THE RESIDENCE  
BY PRESTIGE ONE




# FLOOR PLANS

---

# TYPICAL FLOOR PLAN

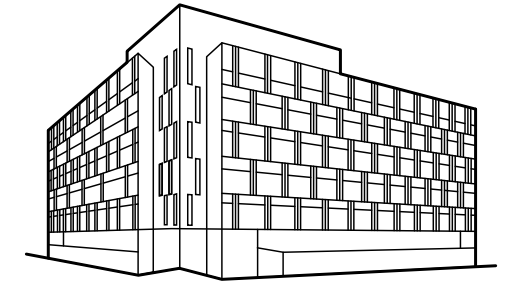


**THE RESIDENCE**  
BY PRESTIGE ONE

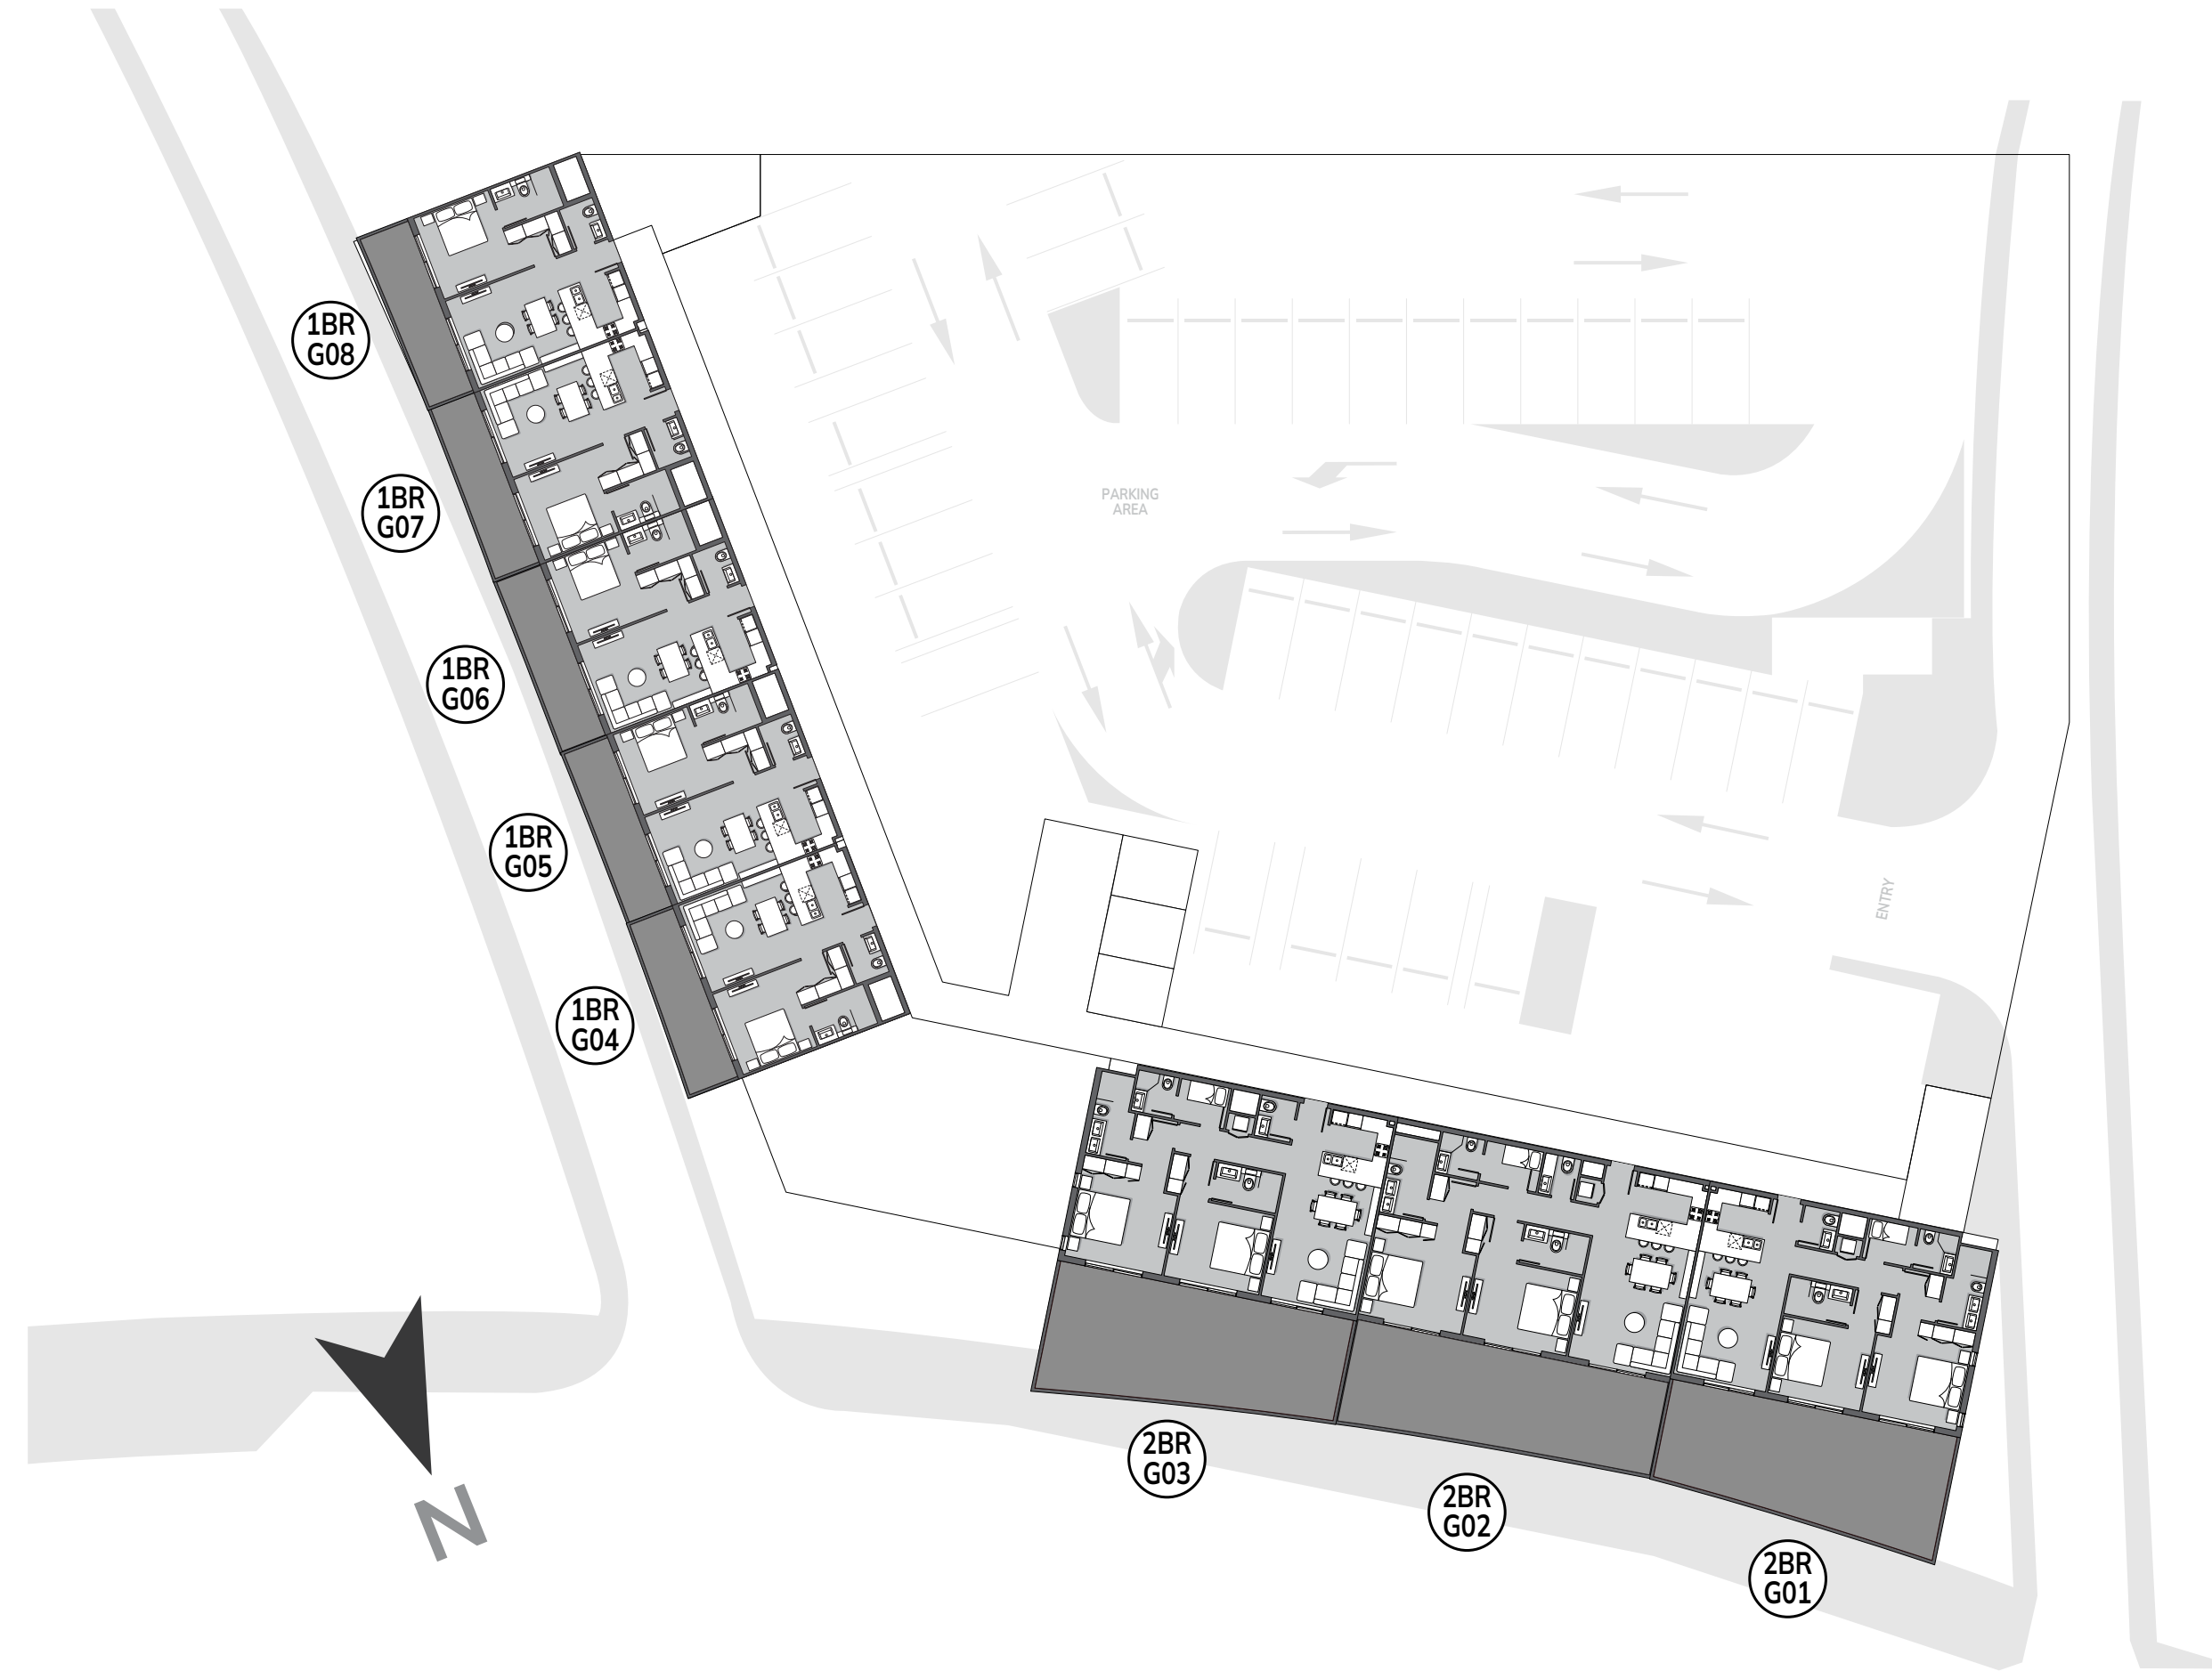


**Ground Floor**

All drawings and dimensions are approximate. Drawings are not to scale and are subject to change without notice. The developer reserves the right to make revisions. The units are measured at typical floor in the building and columns may vary in size depending on the floor level. The furnishings and accessories shown are for representation only. The length and width of the Unit and balcony varies depending on which floor and which orientation the unit is located within the building to comply with the building authority regulations. Apartment unit sizes may vary. Actual unit sizes will be reflected on the Sales and Purchase Agreement.

# TYPICAL FLOOR PLAN

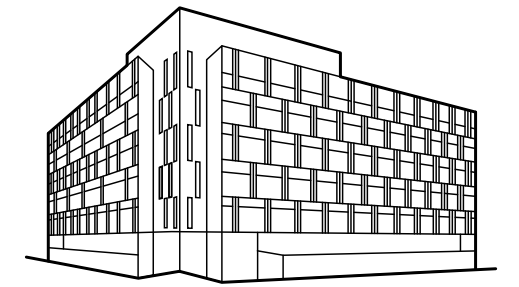


**THE RESIDENCE**  
BY PRESTIGE ONE

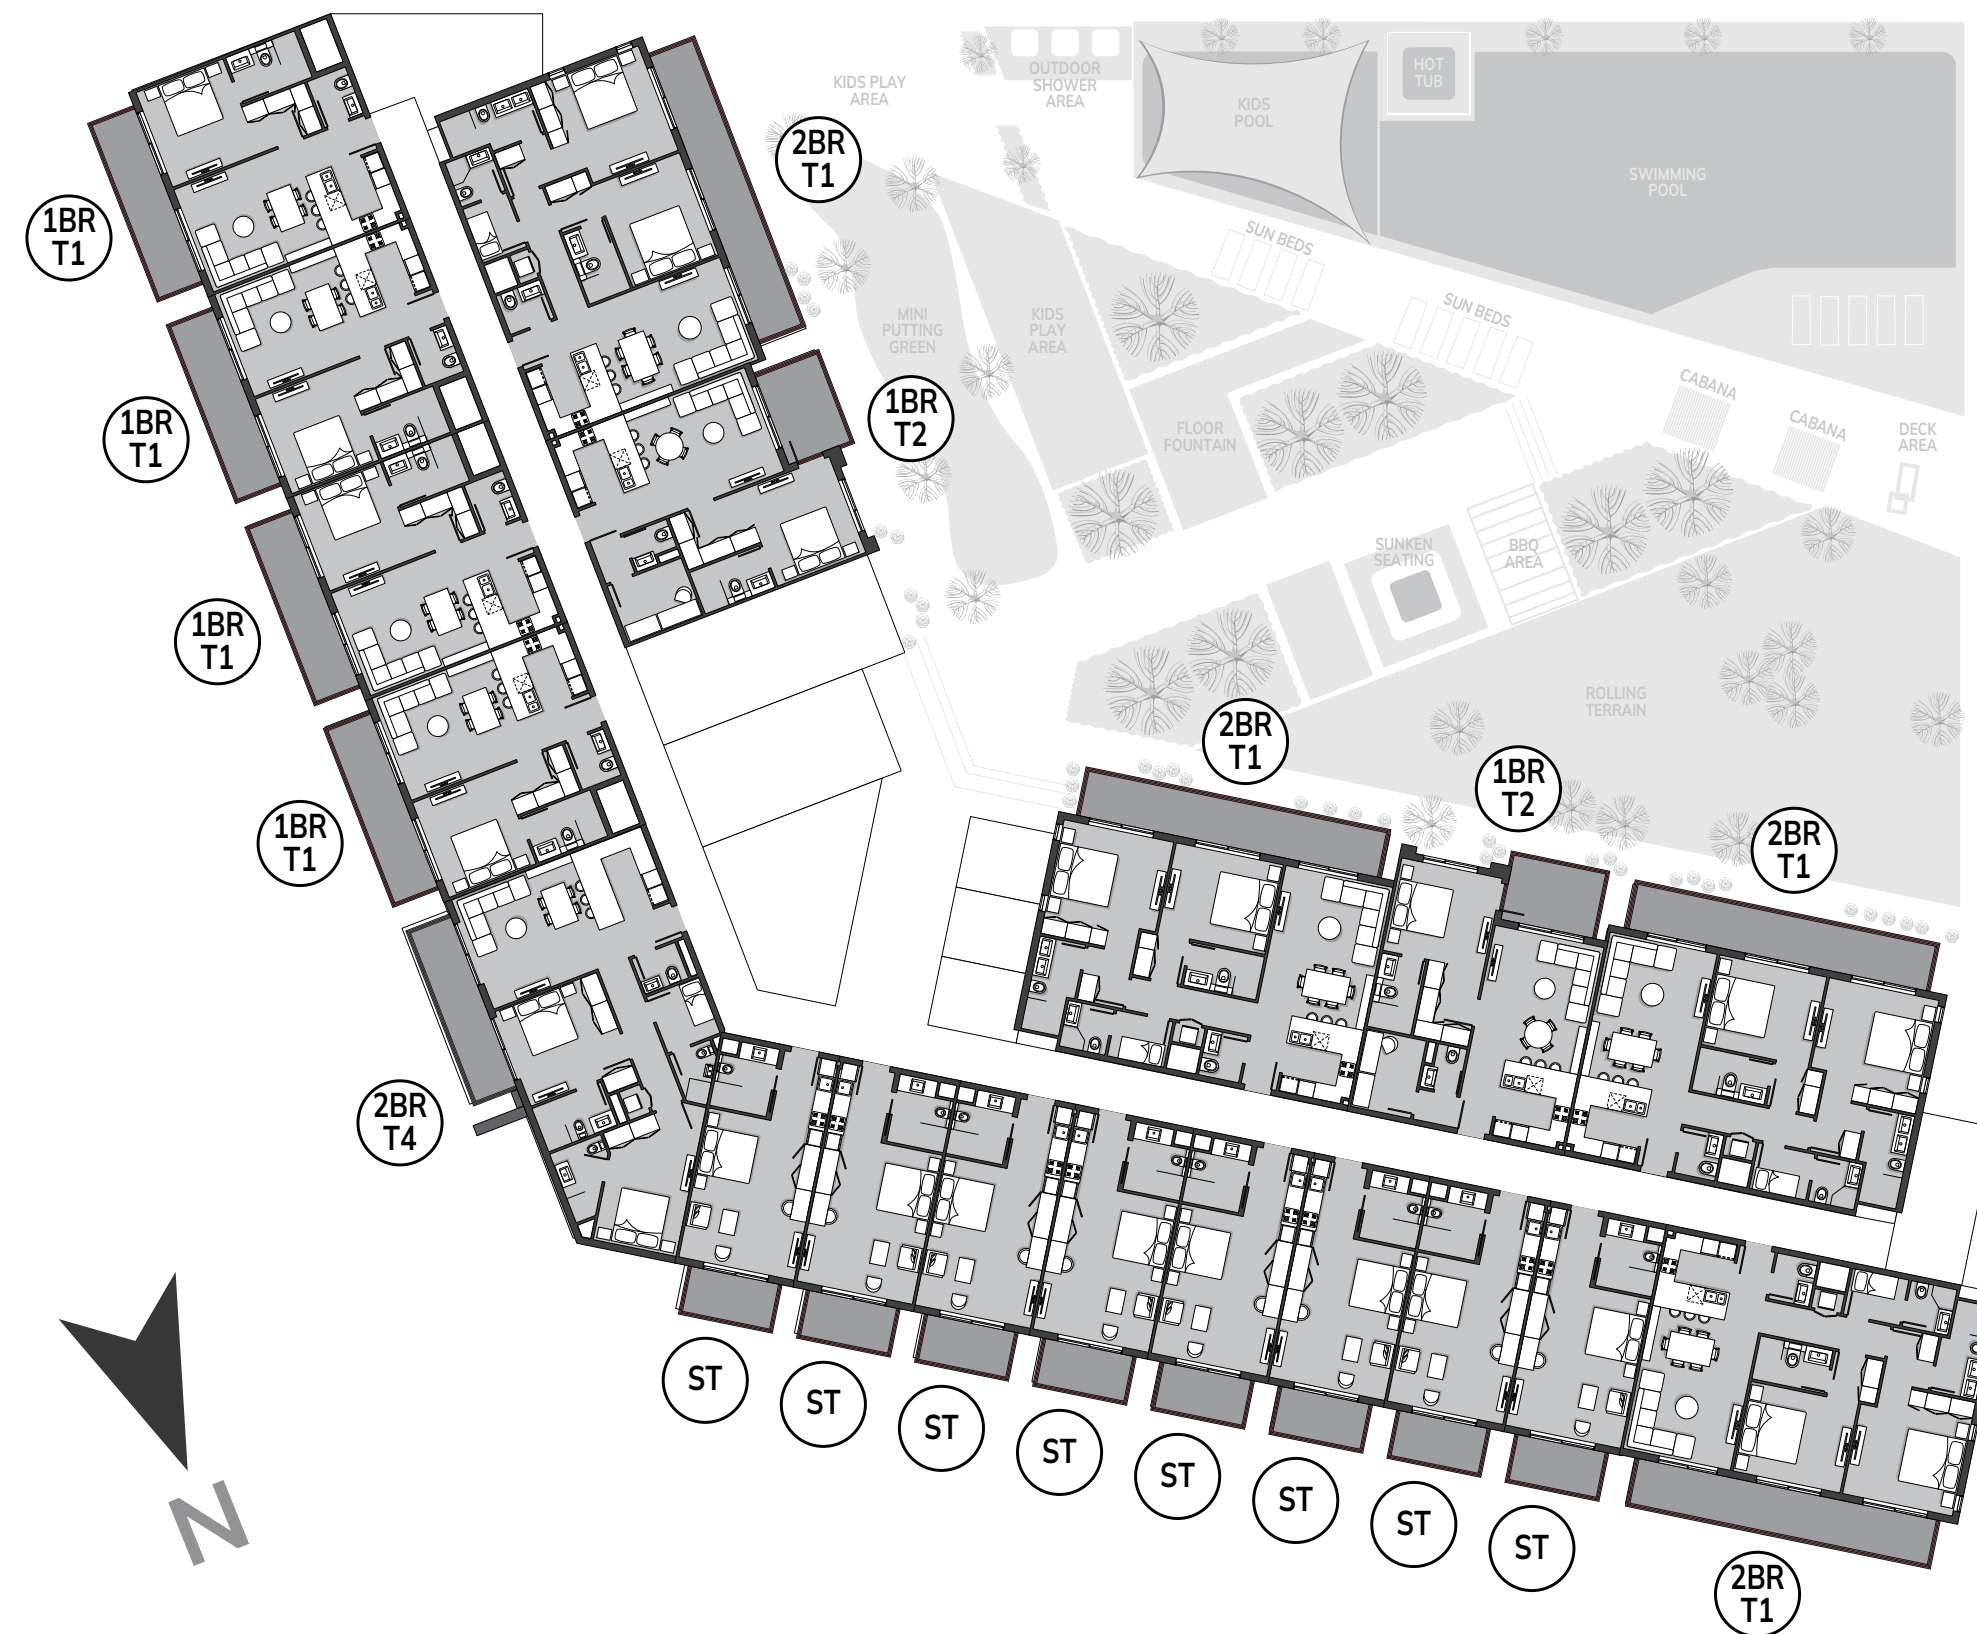


**1<sup>st</sup> floor**

All drawings and dimensions are approximate. Drawings are not to scale and are subject to change without notice. The developer reserves the right to make revisions. The units are measured at typical floor in the building and columns may vary in size depending on the floor level. The furnishings and accessories shown are for representation only. The length and width of the Unit and balcony varies depending on which floor and which orientation the unit is located within the building to comply with the building authority regulations. Apartment unit sizes may vary. Actual unit sizes will be reflected on the Sales and Purchase Agreement.

# TYPICAL FLOOR PLAN

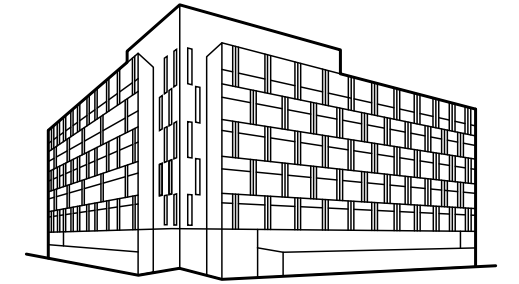


**THE RESIDENCE**  
BY PRESTIGE ONE

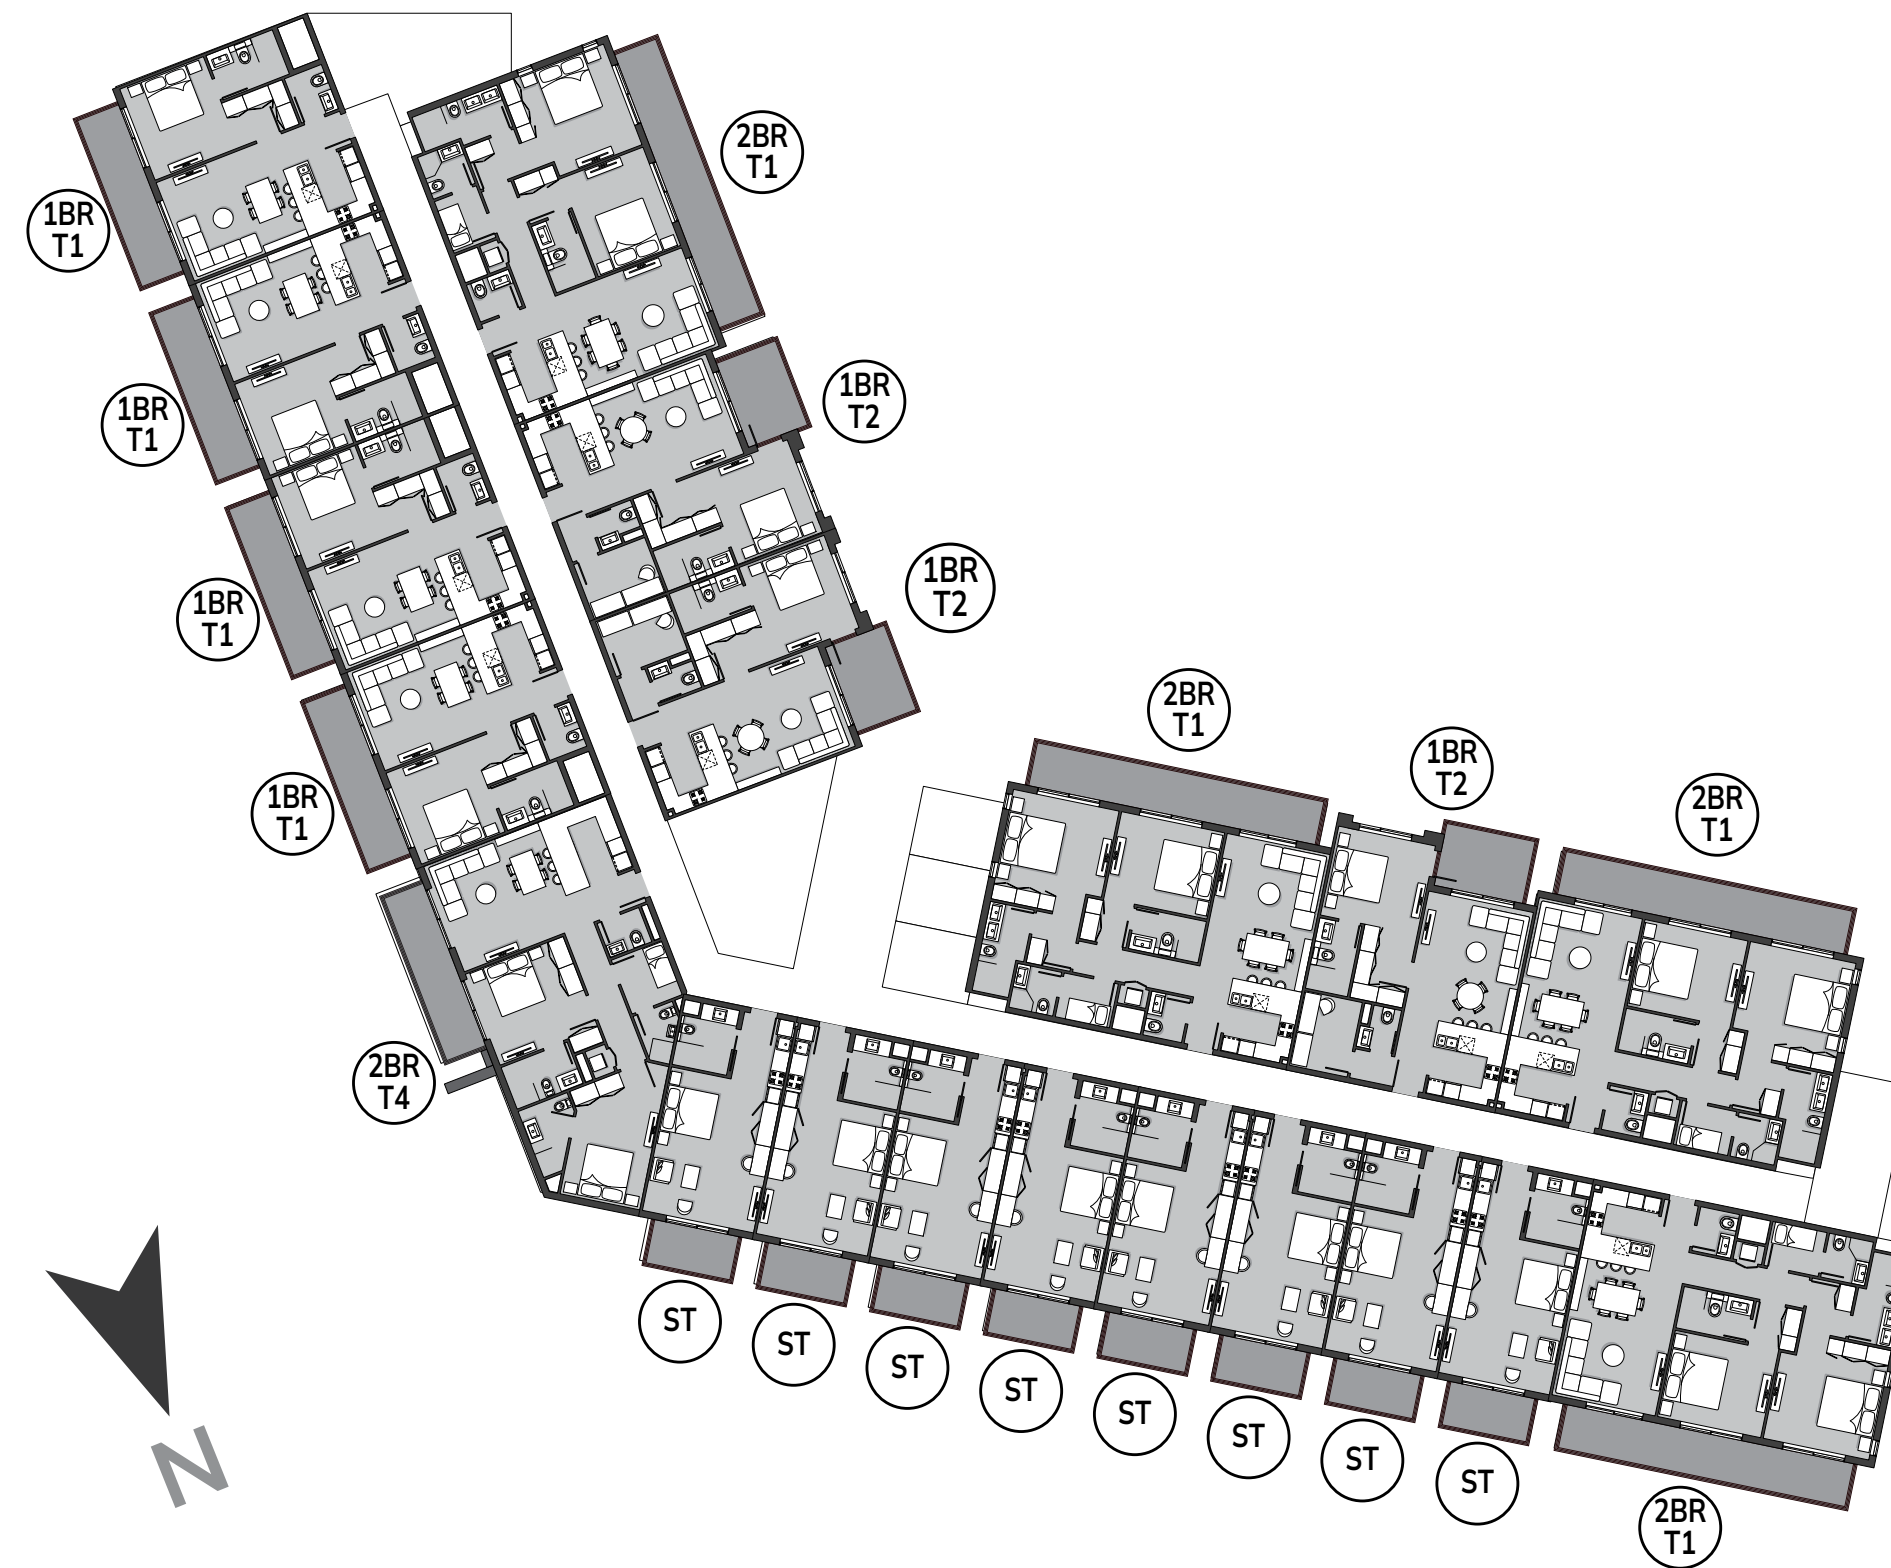


**2<sup>nd</sup> to 4<sup>th</sup> floor**

All drawings and dimensions are approximate. Drawings are not to scale and are subject to change without notice. The developer reserves the right to make revisions. The units are measured at typical floor in the building and columns may vary in size depending on the floor level. The furnishings and accessories shown are for representation only. The length and width of the Unit and balcony varies depending on which floor and which orientation the unit is located within the building to comply with the building authority regulations. Apartment unit sizes may vary. Actual unit sizes will be reflected on the Sales and Purchase Agreement.

# TYPICAL FLOOR PLAN

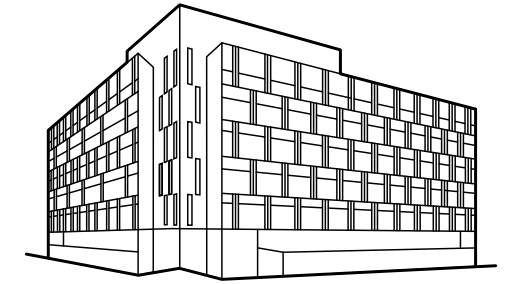


**THE RESIDENCE**  
BY PRESTIGE ONE

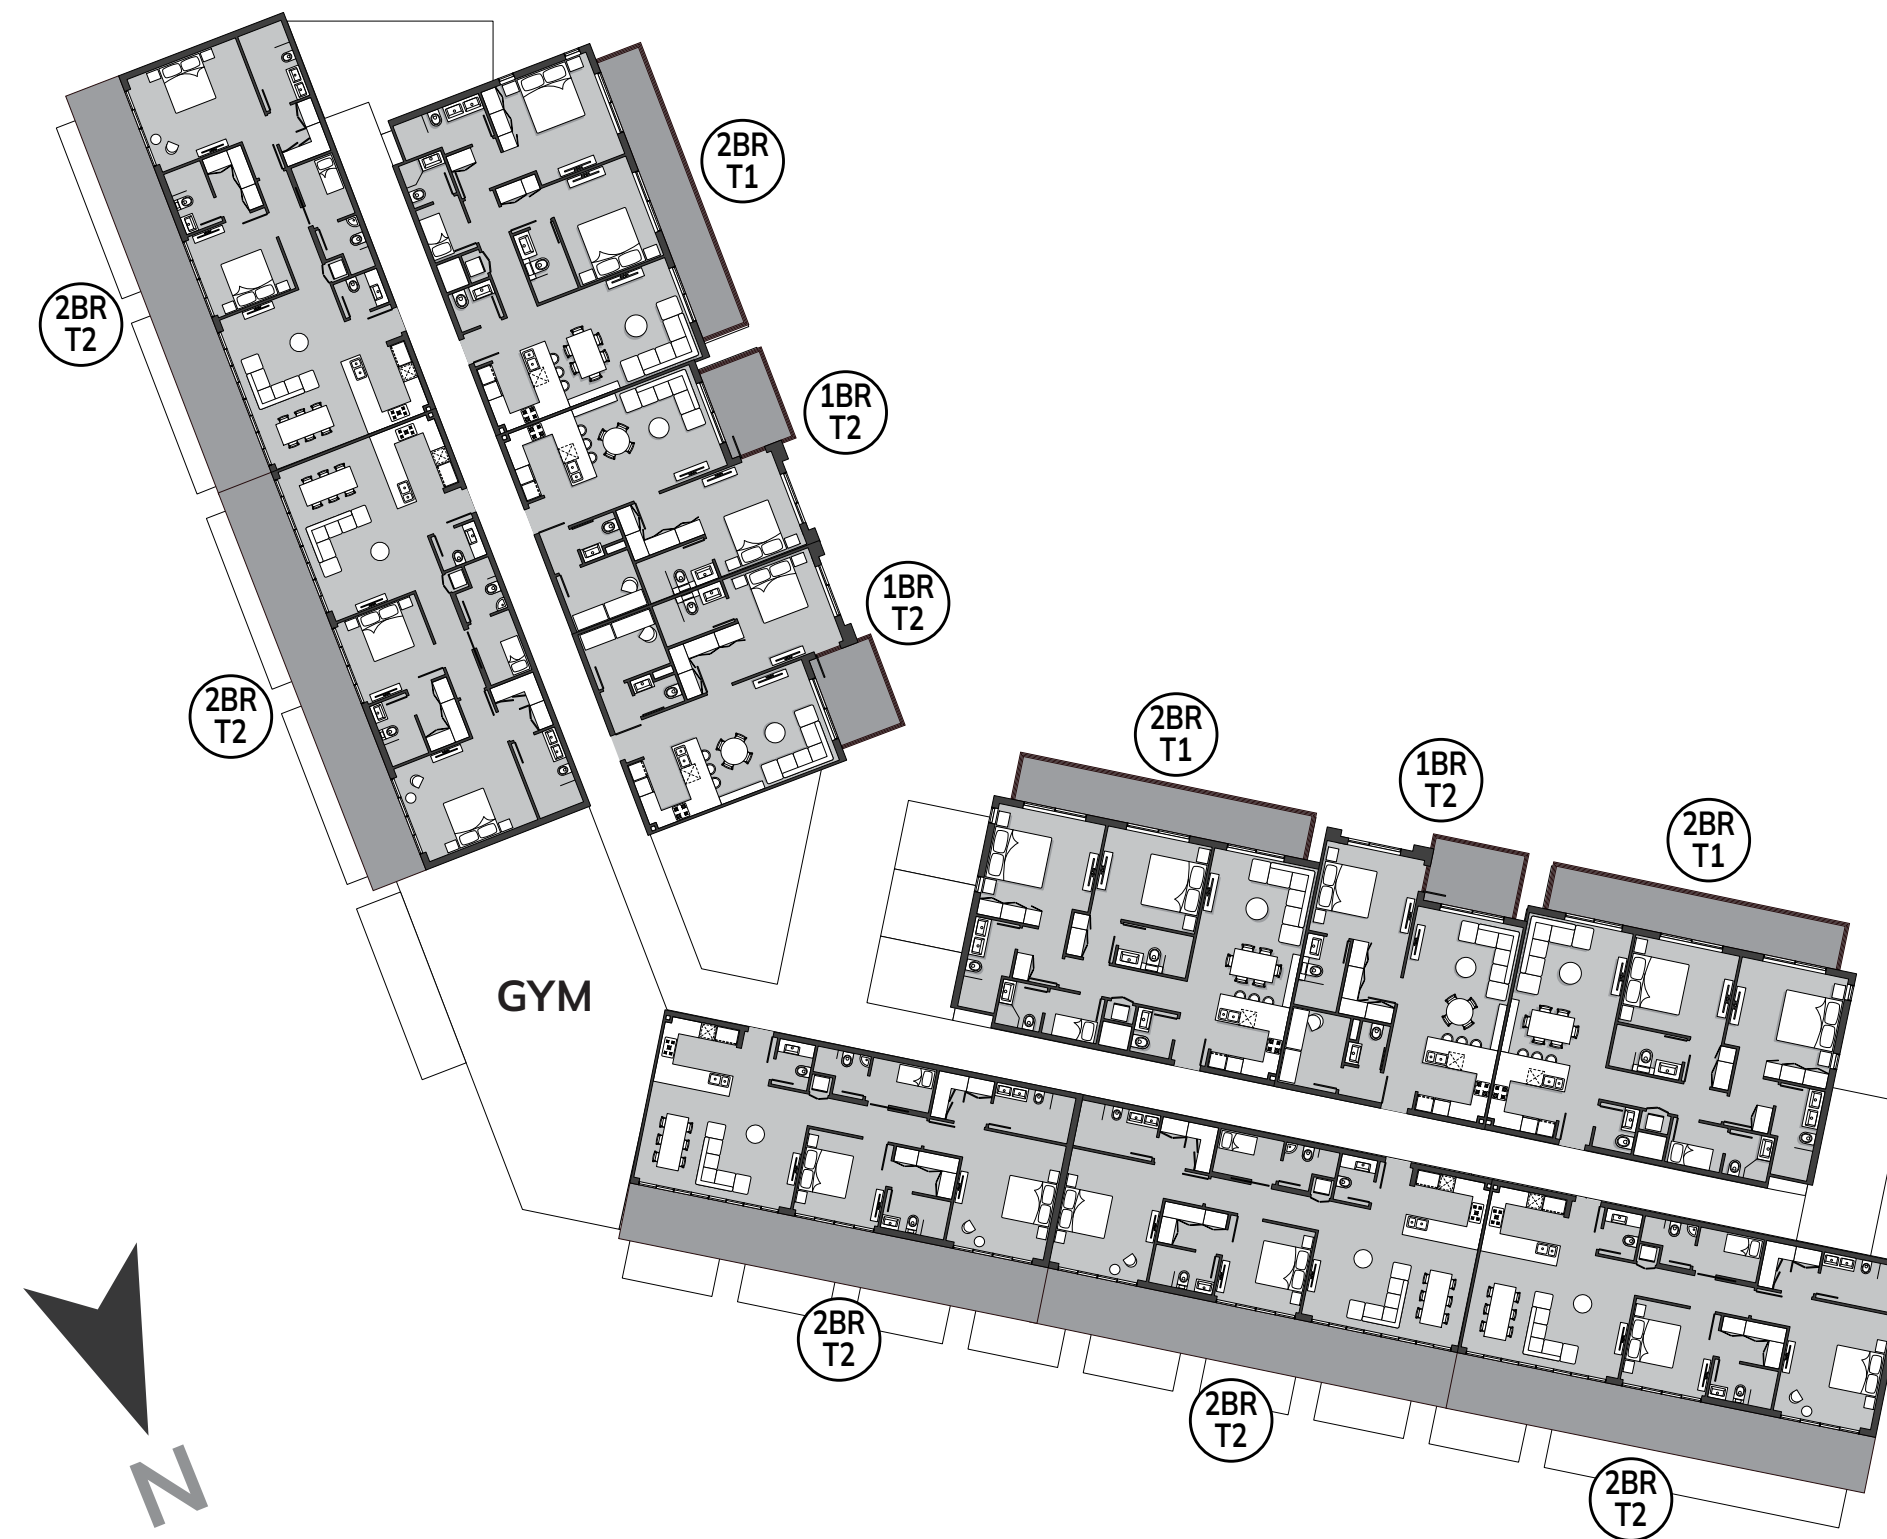


**5<sup>th</sup> floor**

All drawings and dimensions are approximate. Drawings are not to scale and are subject to change without notice. The developer reserves the right to make revisions. The units are measured at typical floor in the building and columns may vary in size depending on the floor level. The furnishings and accessories shown are for representation only. The length and width of the Unit and balcony varies depending on which floor and which orientation the unit is located within the building to comply with the building authority regulations. Apartment unit sizes may vary. Actual unit sizes will be reflected on the Sales and Purchase Agreement.

# UNIT PLANS

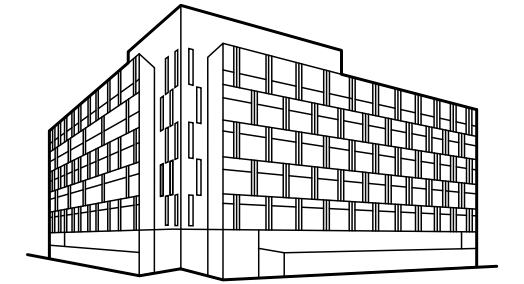

**THE RESIDENCE**  
BY PRESTIGE ONE

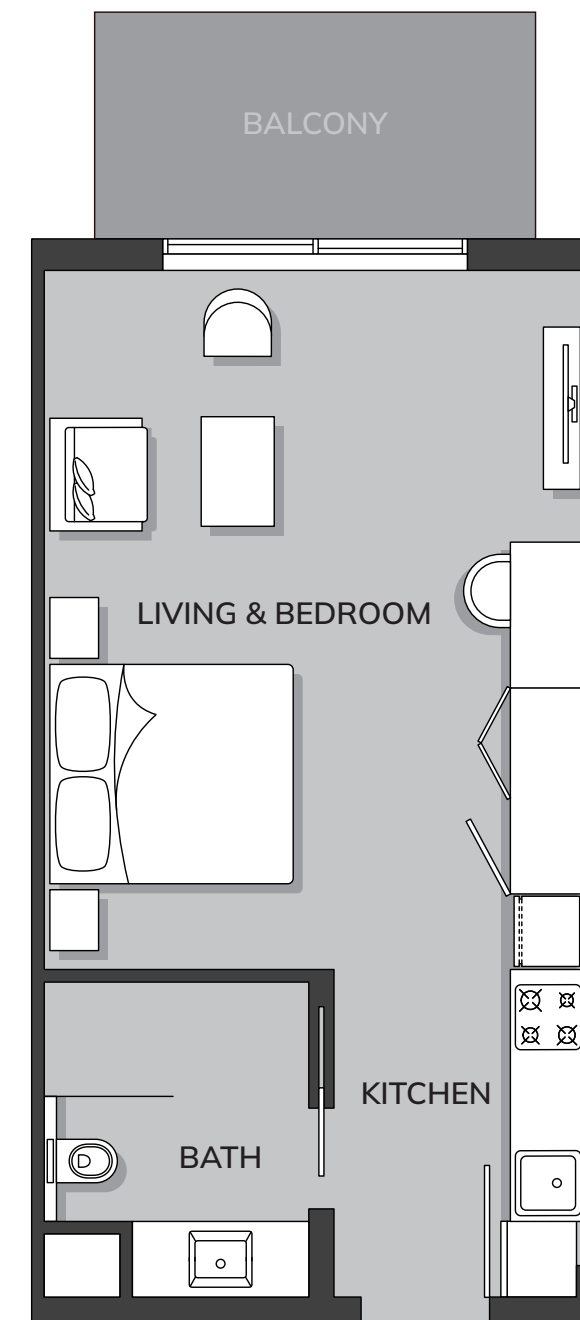


## STUDIO


Total Area: 472.00 ft<sup>2</sup>



# UNIT PLANS

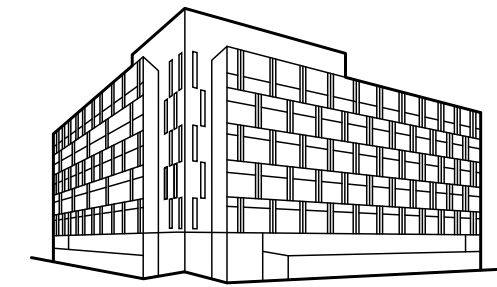

**THE RESIDENCE**  
BY PRESTIGE ONE

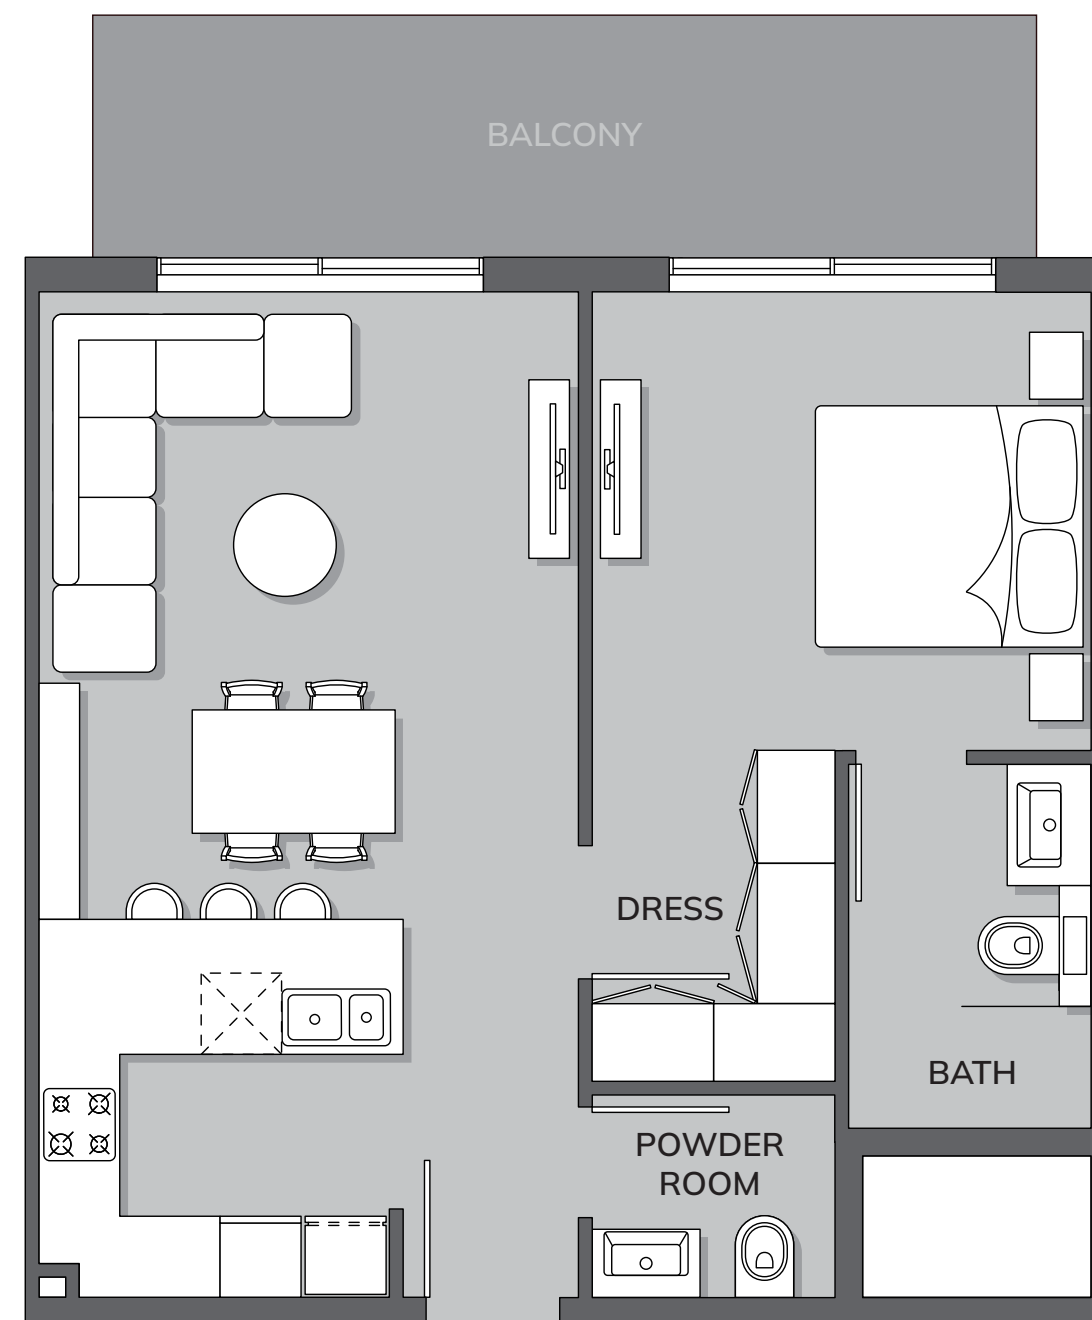

**1 - BEDROOM, TYPE 1**


Total Area: 779 ft<sup>2</sup>




**1 - BEDROOM TYPE 2**

Total Area: 830 ft<sup>2</sup>

# UNIT PLANS

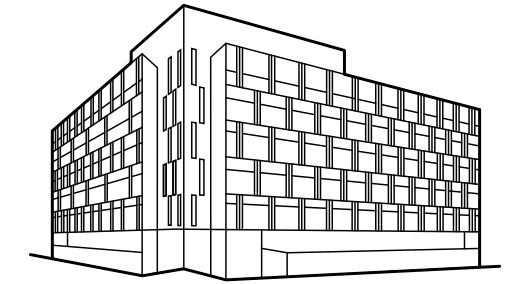


**THE RESIDENCE**  
BY PRESTIGE ONE

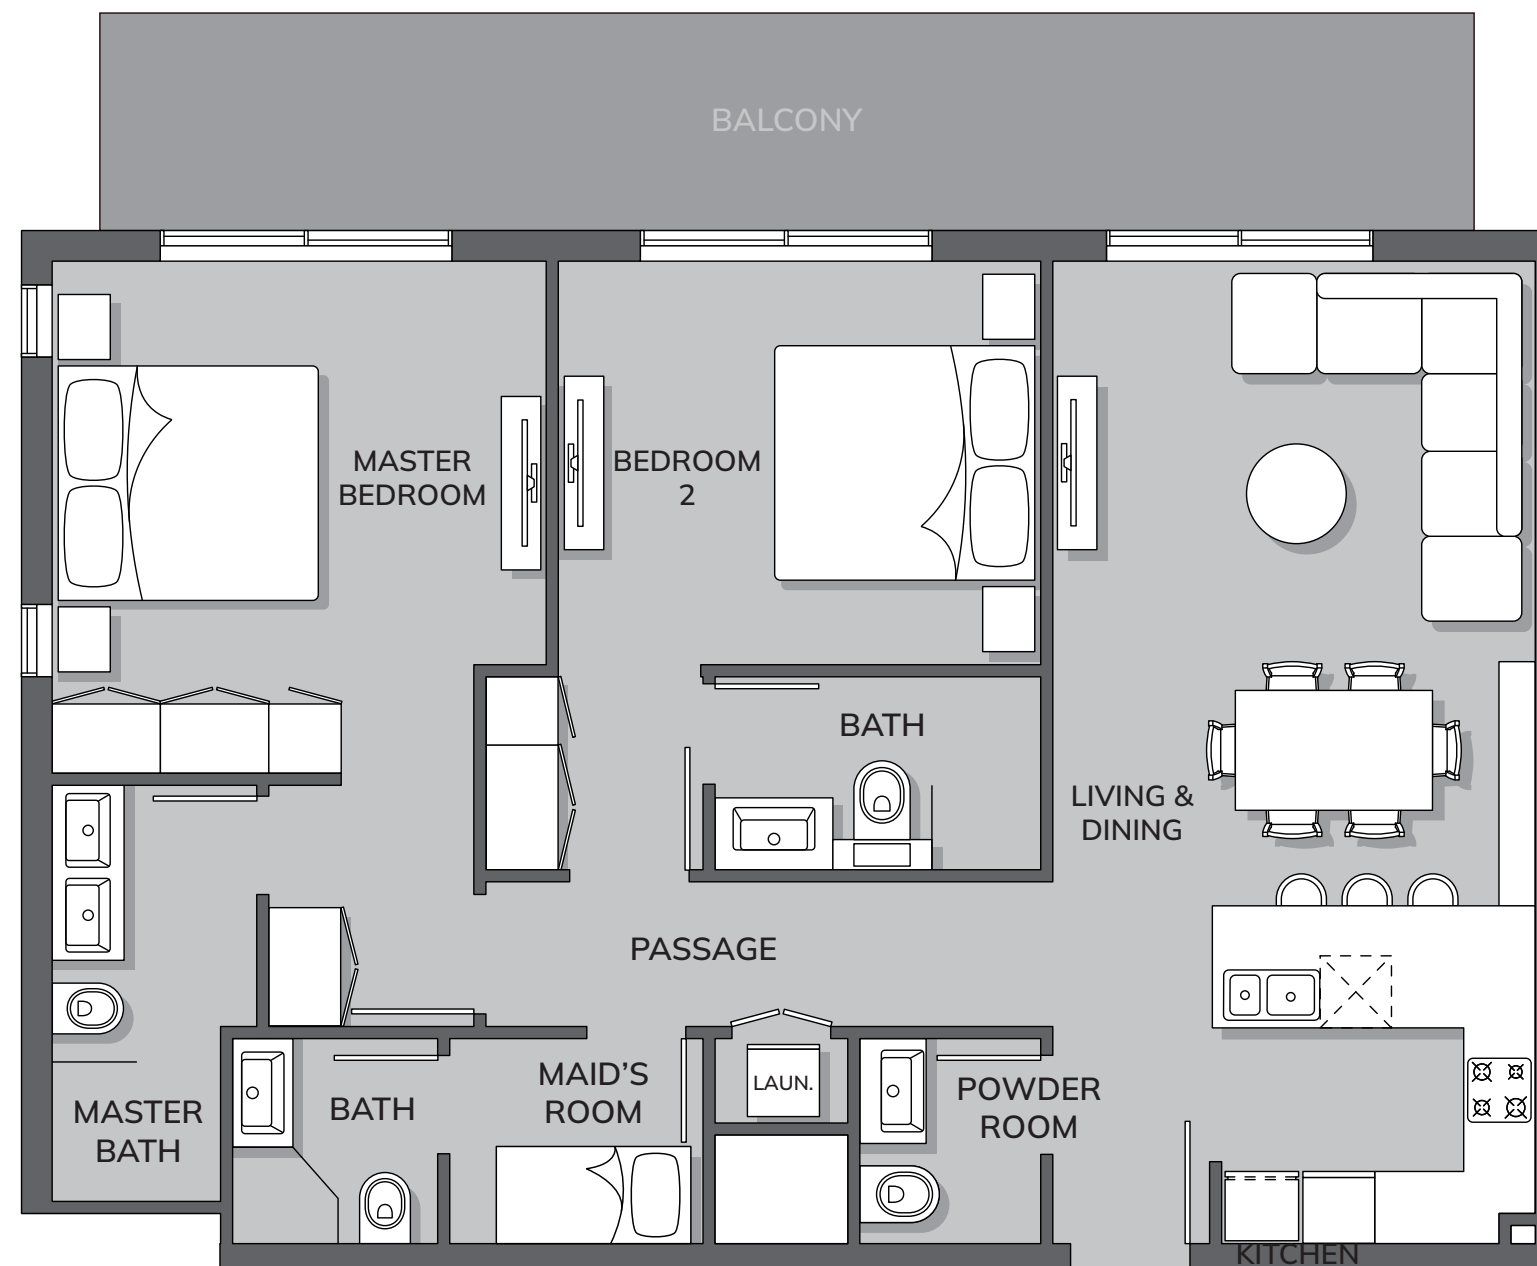

**2 - BEDROOM, TYPE 1**


Total Area: 1354 ft<sup>2</sup>

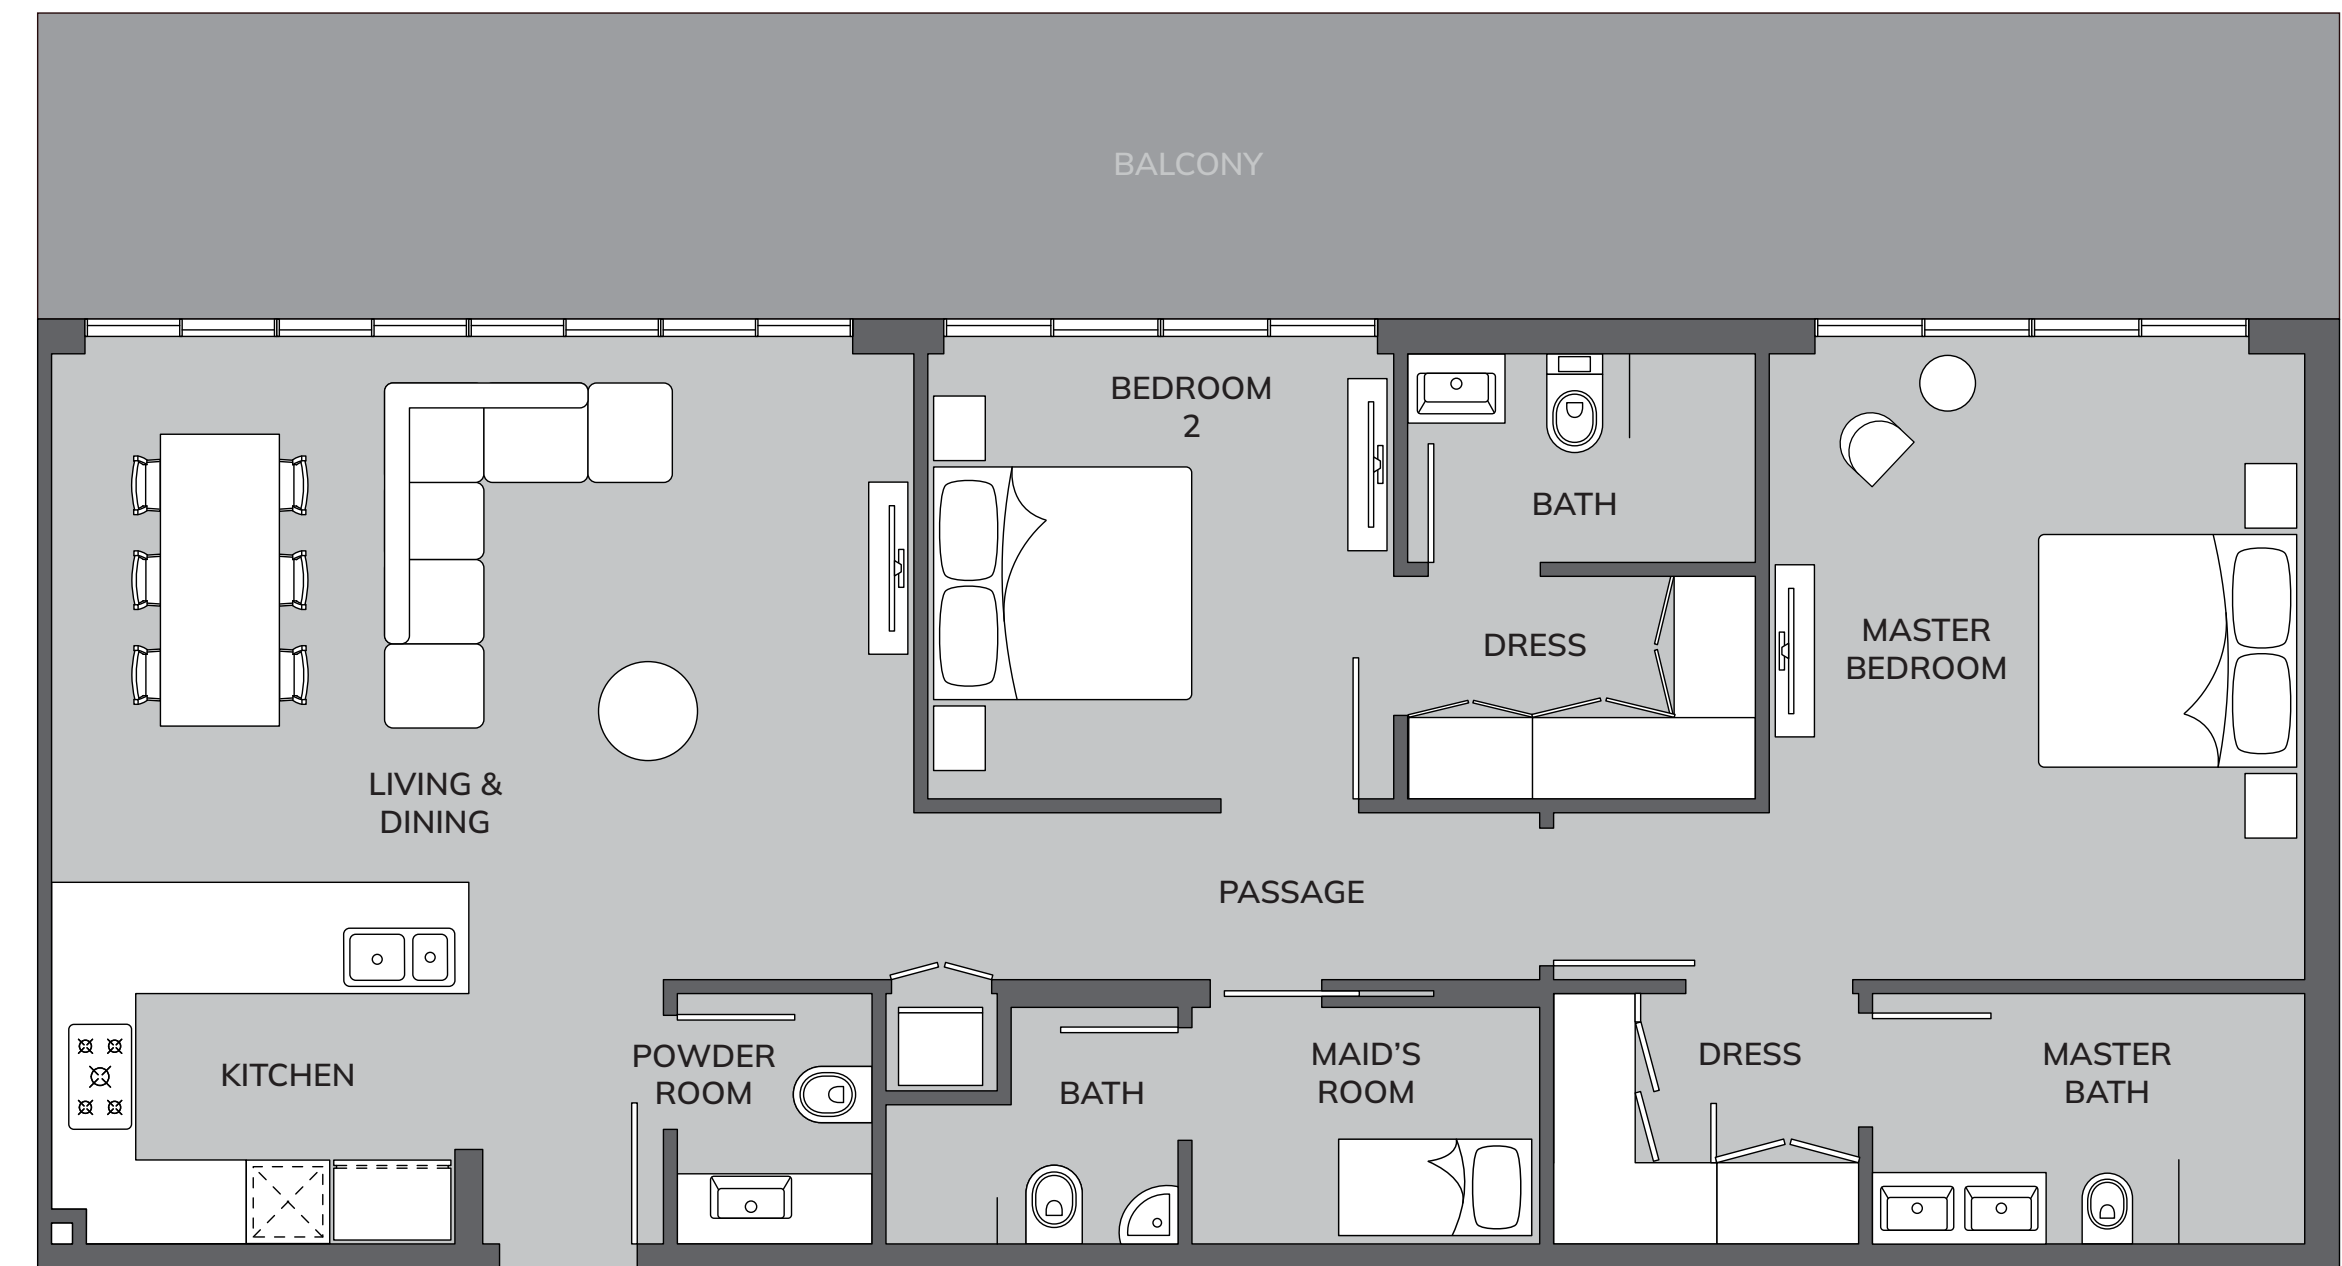


**2 - BEDROOM, TYPE 2**

Total Area: 1594 ft<sup>2</sup>

# UNIT PLANS

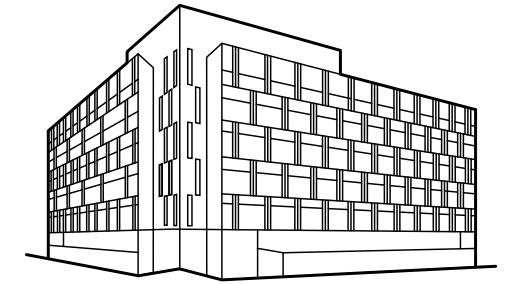

**THE RESIDENCE**  
BY PRESTIGE ONE

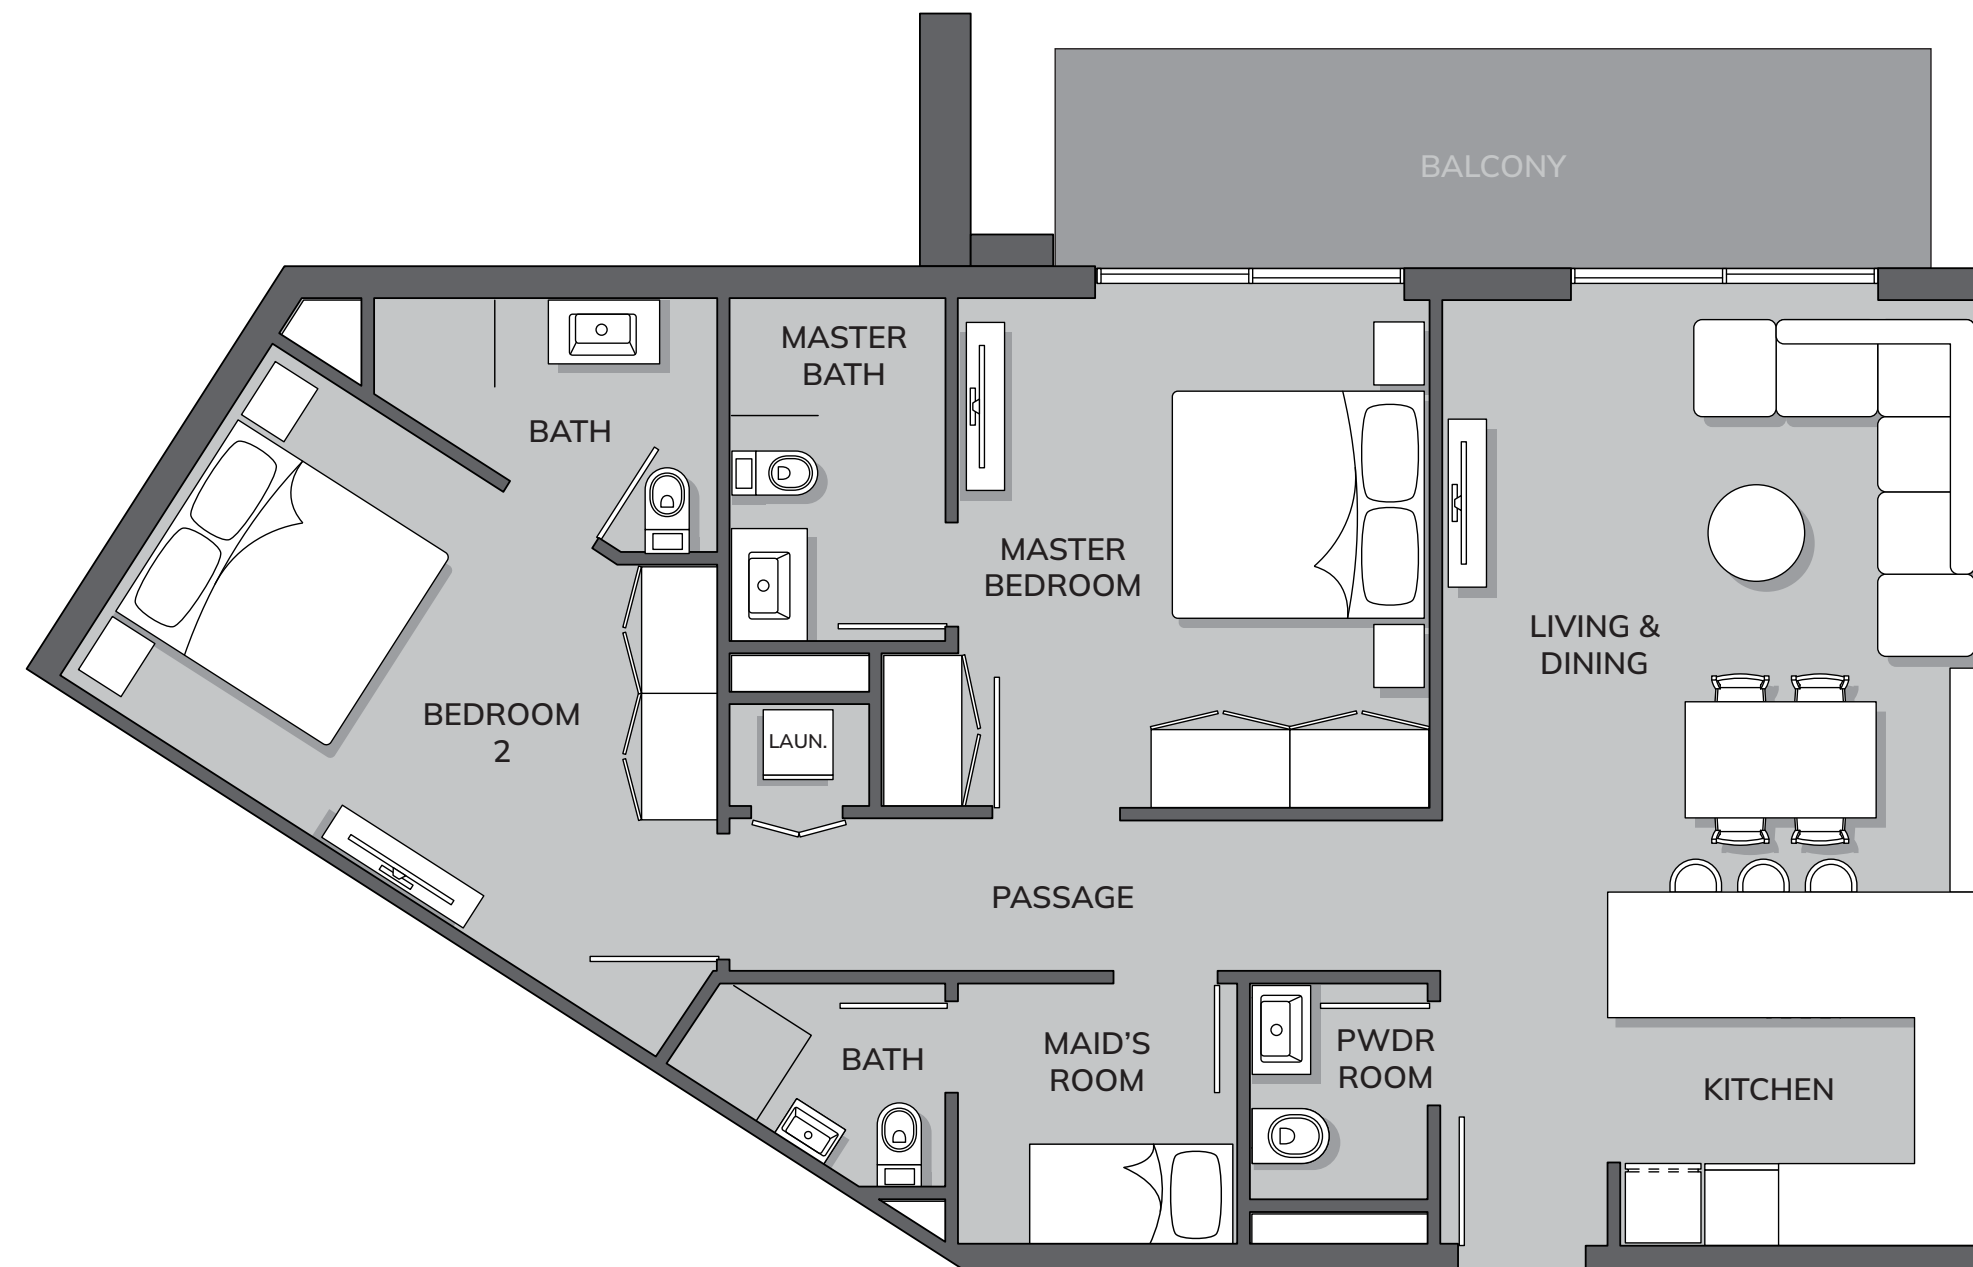


## 2 - BEDROOM, TYPE 4


Total Area: 1191 ft<sup>2</sup>

All drawings and dimensions are approximate. Drawings are not to scale and are subject to change without notice. The developer reserves the right to make revisions. The units are measured at typical floor in the building and columns may vary in size depending on the floor level. The furnishings and accessories shown are for representation only. The length and width of the Unit and balcony varies depending on which floor and which orientation the unit is located within the building to comply with the building authority regulations. Apartment unit sizes may vary. Actual unit sizes will be reflected on the Sales and Purchase Agreement.

# UNIT PLANS

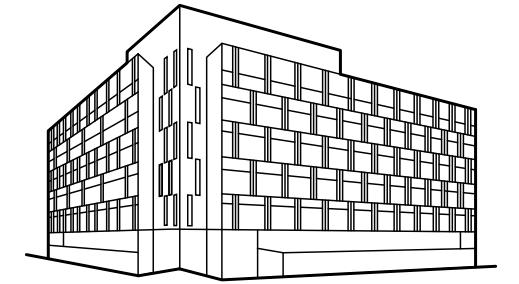


**THE RESIDENCE**  
BY PRESTIGE ONE

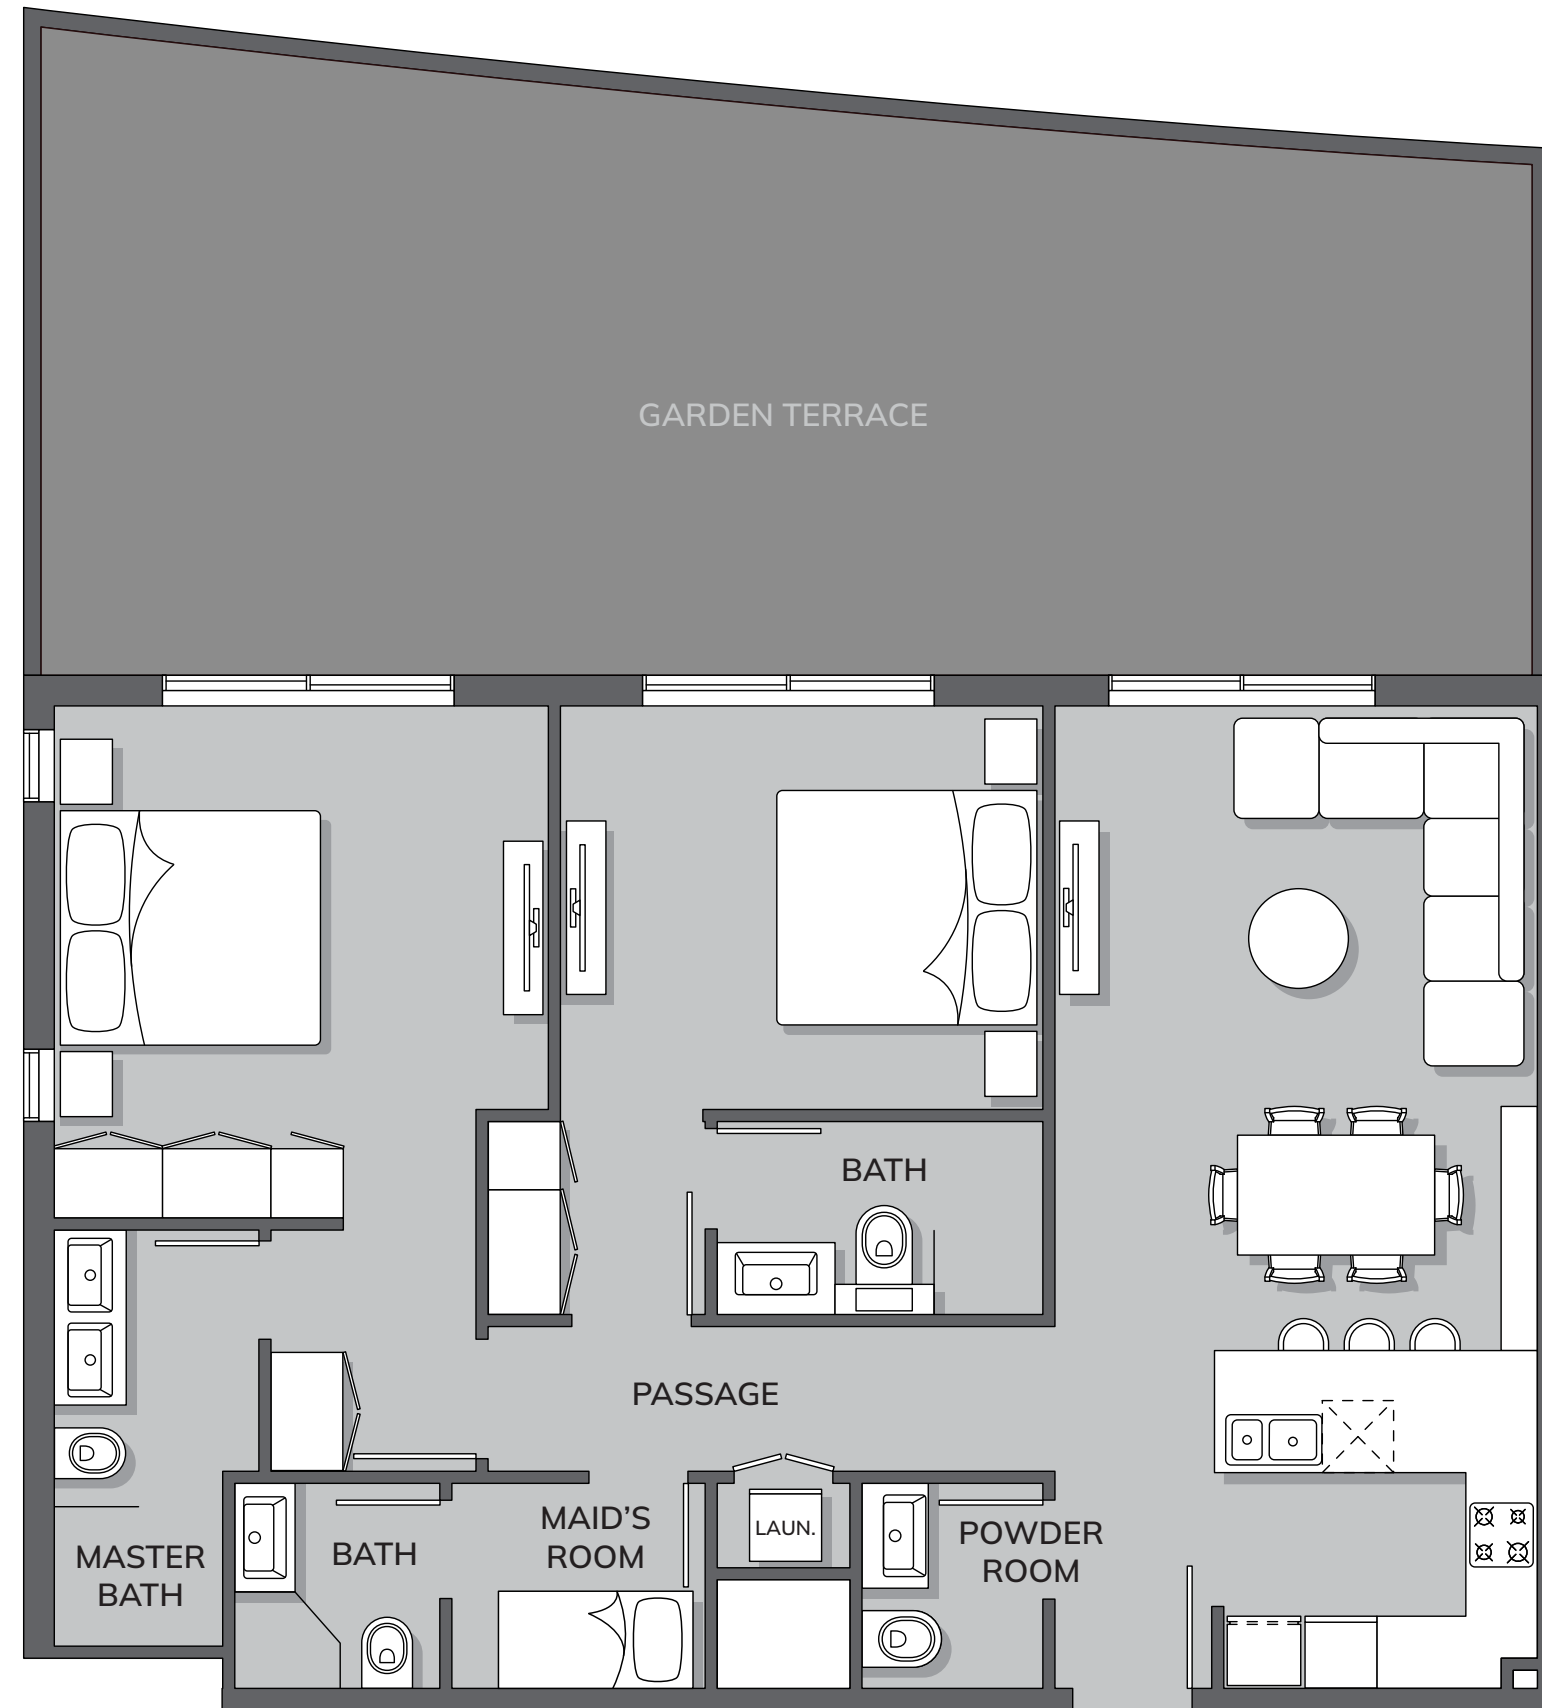

**2 - BEDROOM, G 0 1**

Total Area: 1807 ft<sup>2</sup>

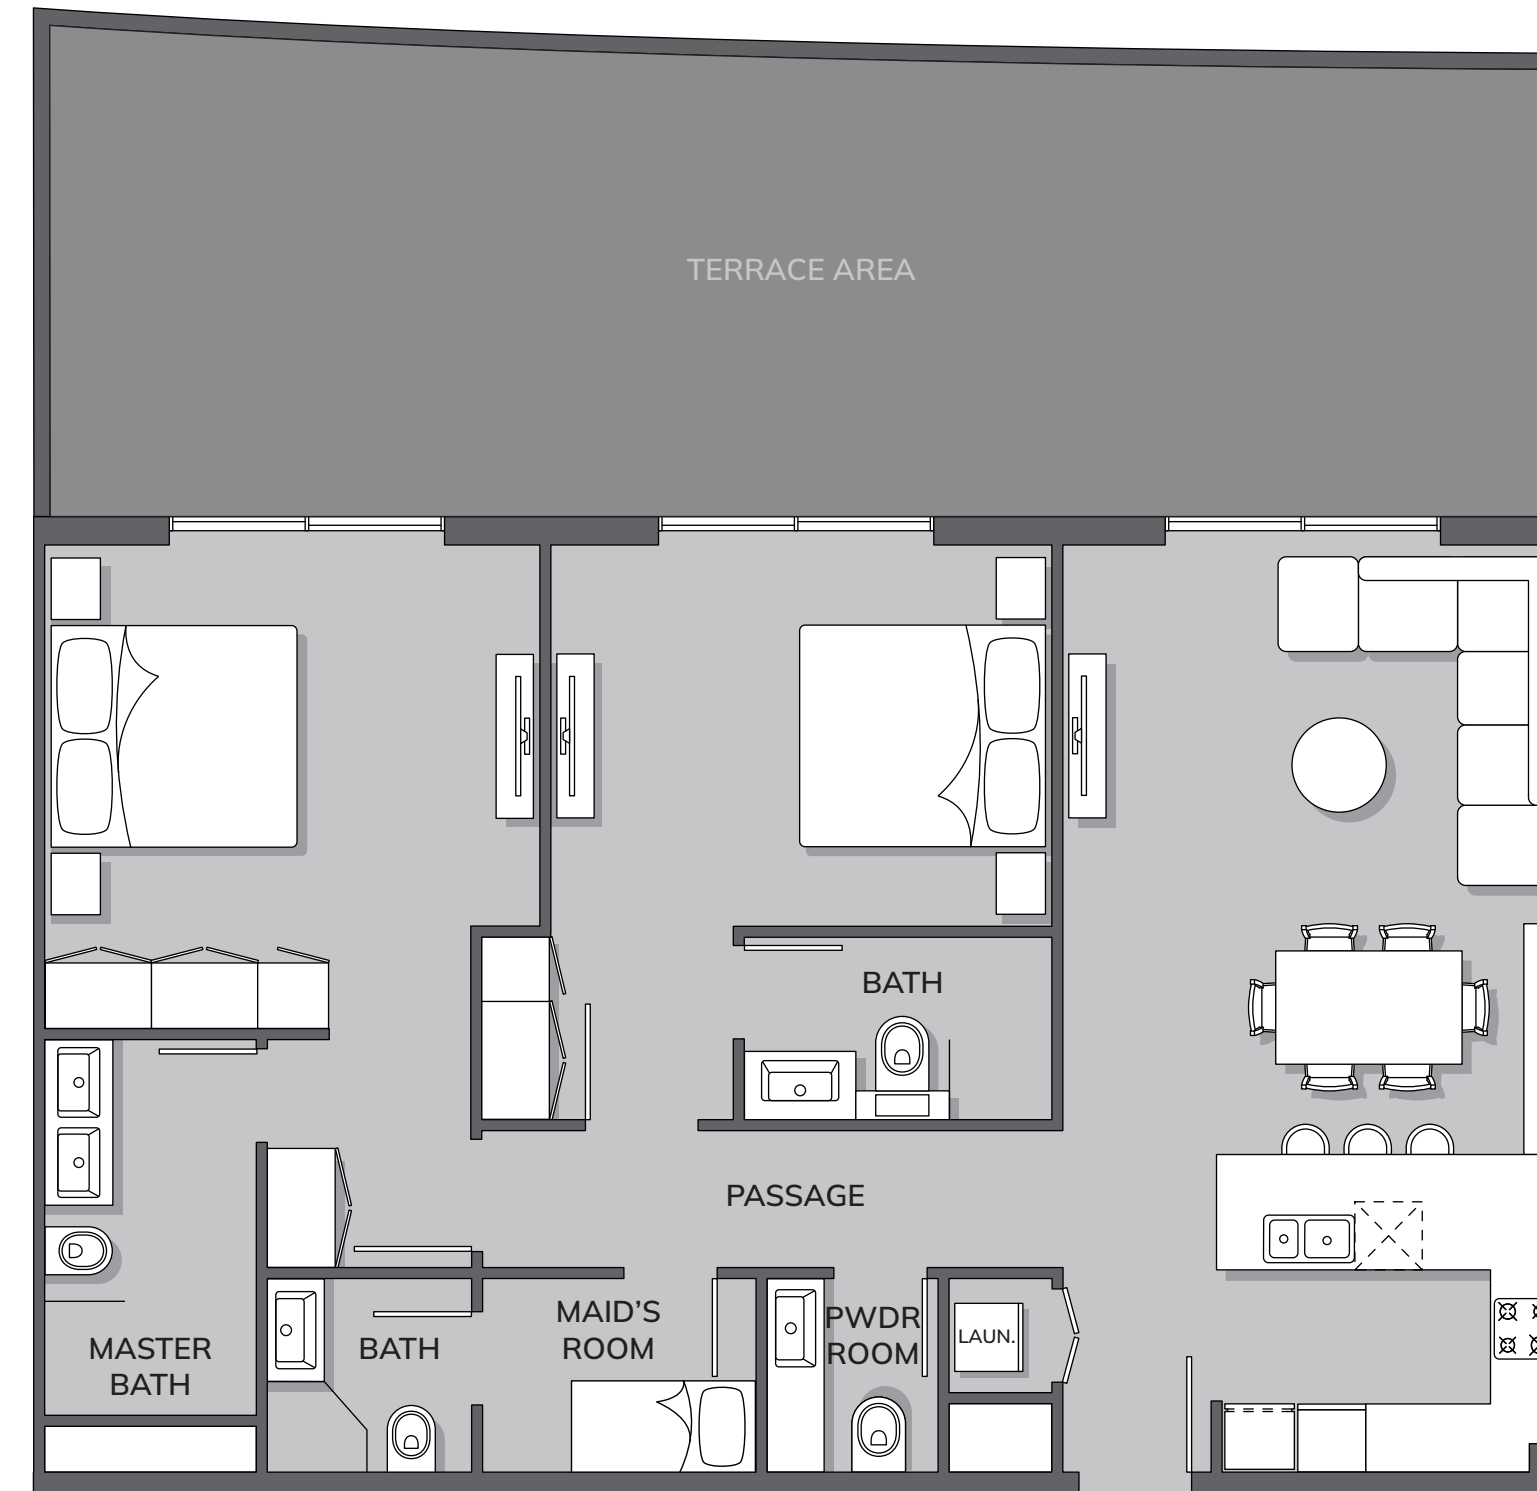


**2 - BEDROOM, G 0 2**

Total Area: 1817 ft<sup>2</sup>

All drawings and dimensions are approximate. Drawings are not to scale and are subject to change without notice. The developer reserves the right to make revisions. The units are measured at typical floor in the building and columns may vary in size depending on the floor level. The furnishings and accessories shown are for representation only. The length and width of the Unit and balcony varies depending on which floor and which orientation the unit is located within the building to comply with the building authority regulations. Apartment unit sizes may vary. Actual unit sizes will be reflected on the Sales and Purchase Agreement.

# UNIT PLANS

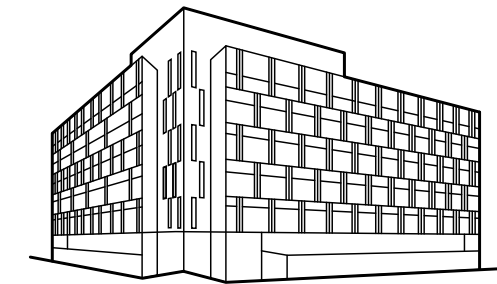

**THE RESIDENCE**  
BY PRESTIGE ONE




## 2 - BEDROOM, G 0 3


Total Area: 1822 ft<sup>2</sup>

All drawings and dimensions are approximate. Drawings are not to scale and are subject to change without notice. The developer reserves the right to make revisions. The units are measured at typical floor in the building and columns may vary in size depending on the floor level. The furnishings and accessories shown are for representation only. The length and width of the Unit and balcony varies depending on which floor and which orientation the unit is located within the building to comply with the building authority regulations. Apartment unit sizes may vary. Actual unit sizes will be reflected on the Sales and Purchase Agreement.

# UNIT PLANS

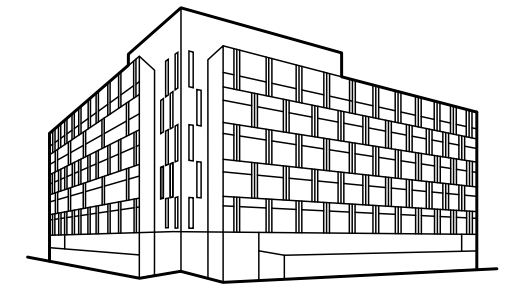


**THE RESIDENCE**  
BY PRESTIGE ONE

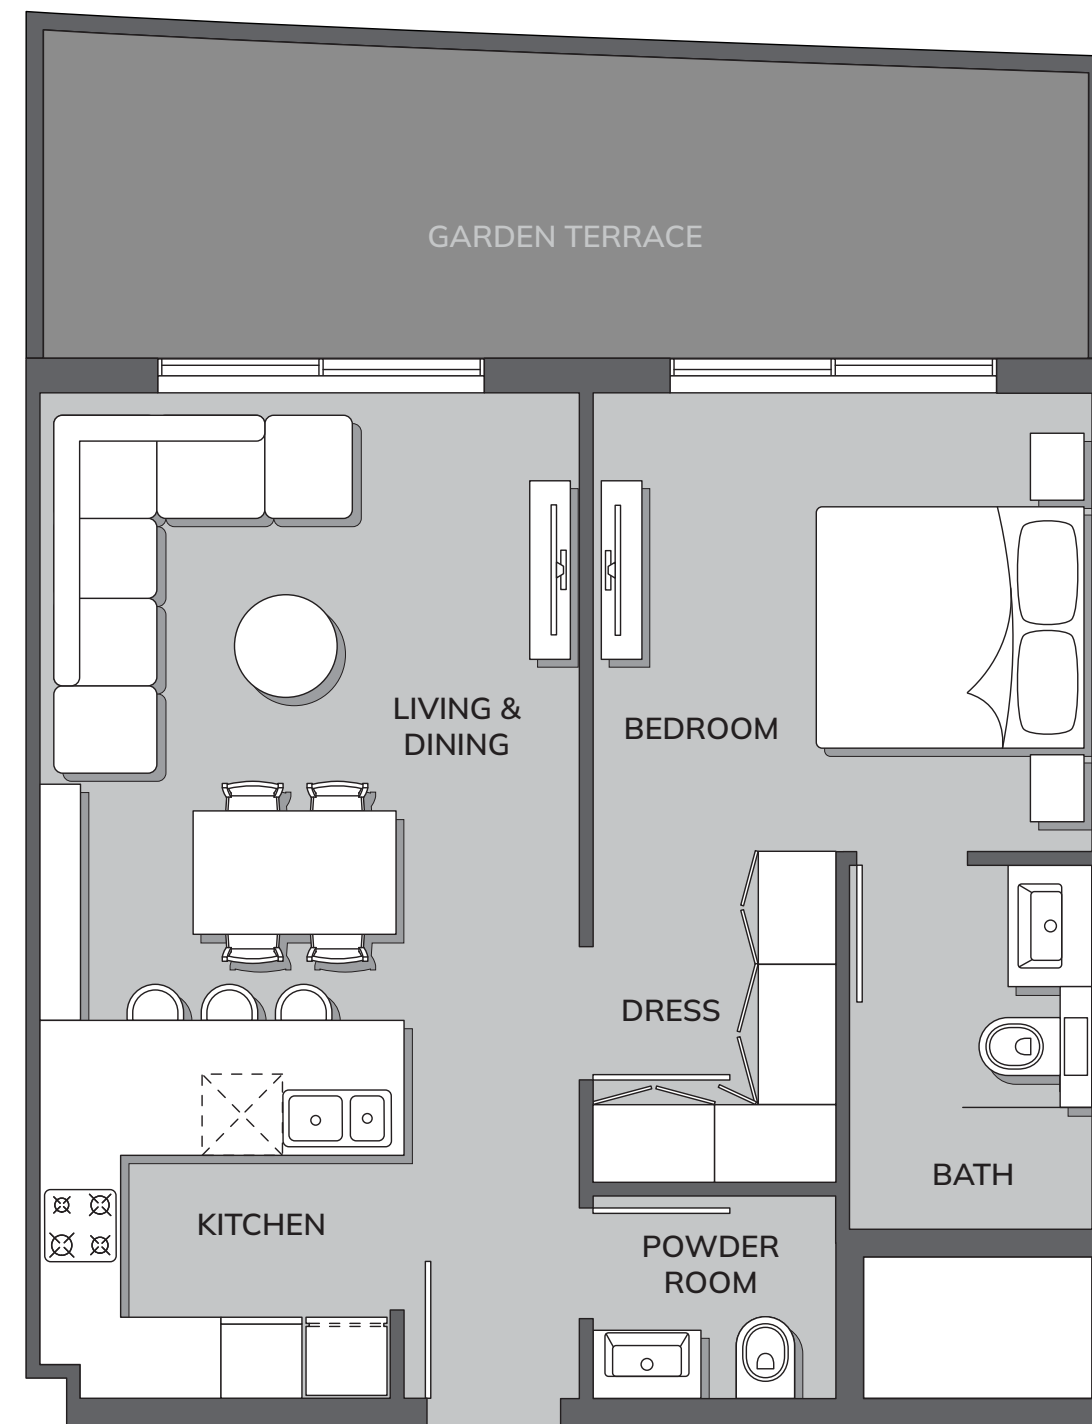

**1 - BEDROOM, G 0 4**


Total Area: 850 ft<sup>2</sup>

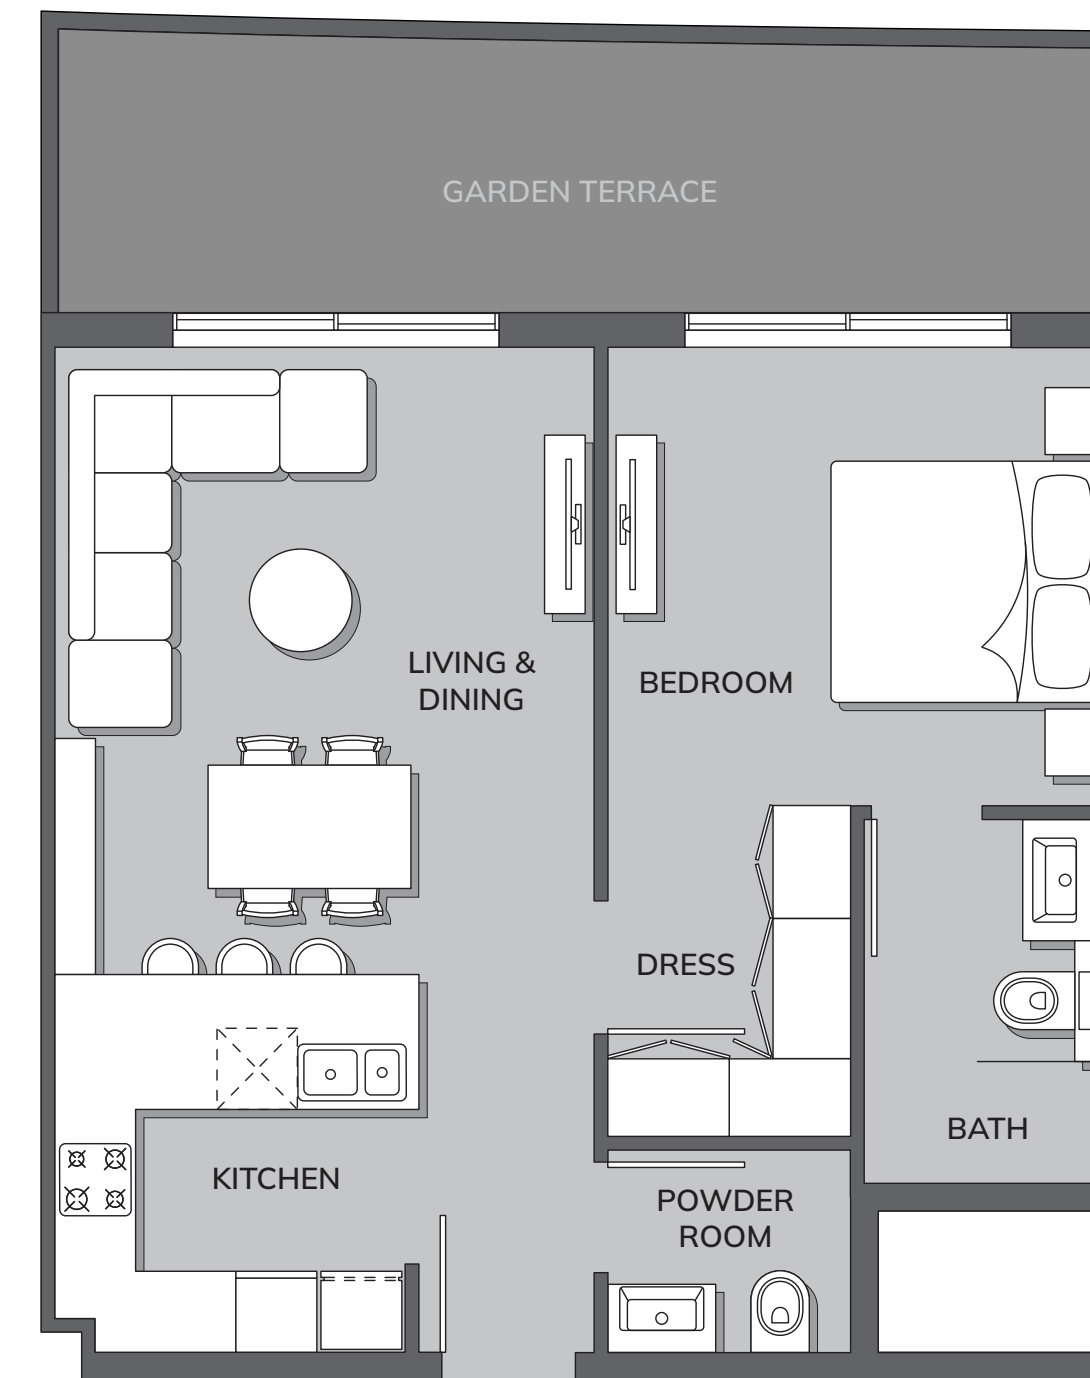


**1 - BEDROOM, G 0 5**

Total Area: 829 ft<sup>2</sup>

# UNIT PLANS

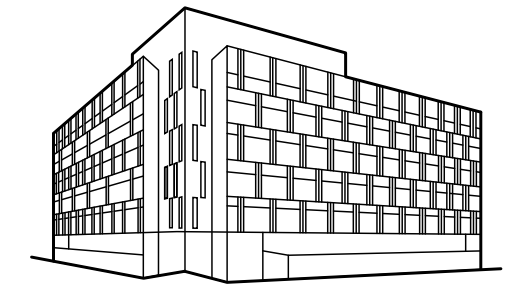


**THE RESIDENCE**  
BY PRESTIGE ONE

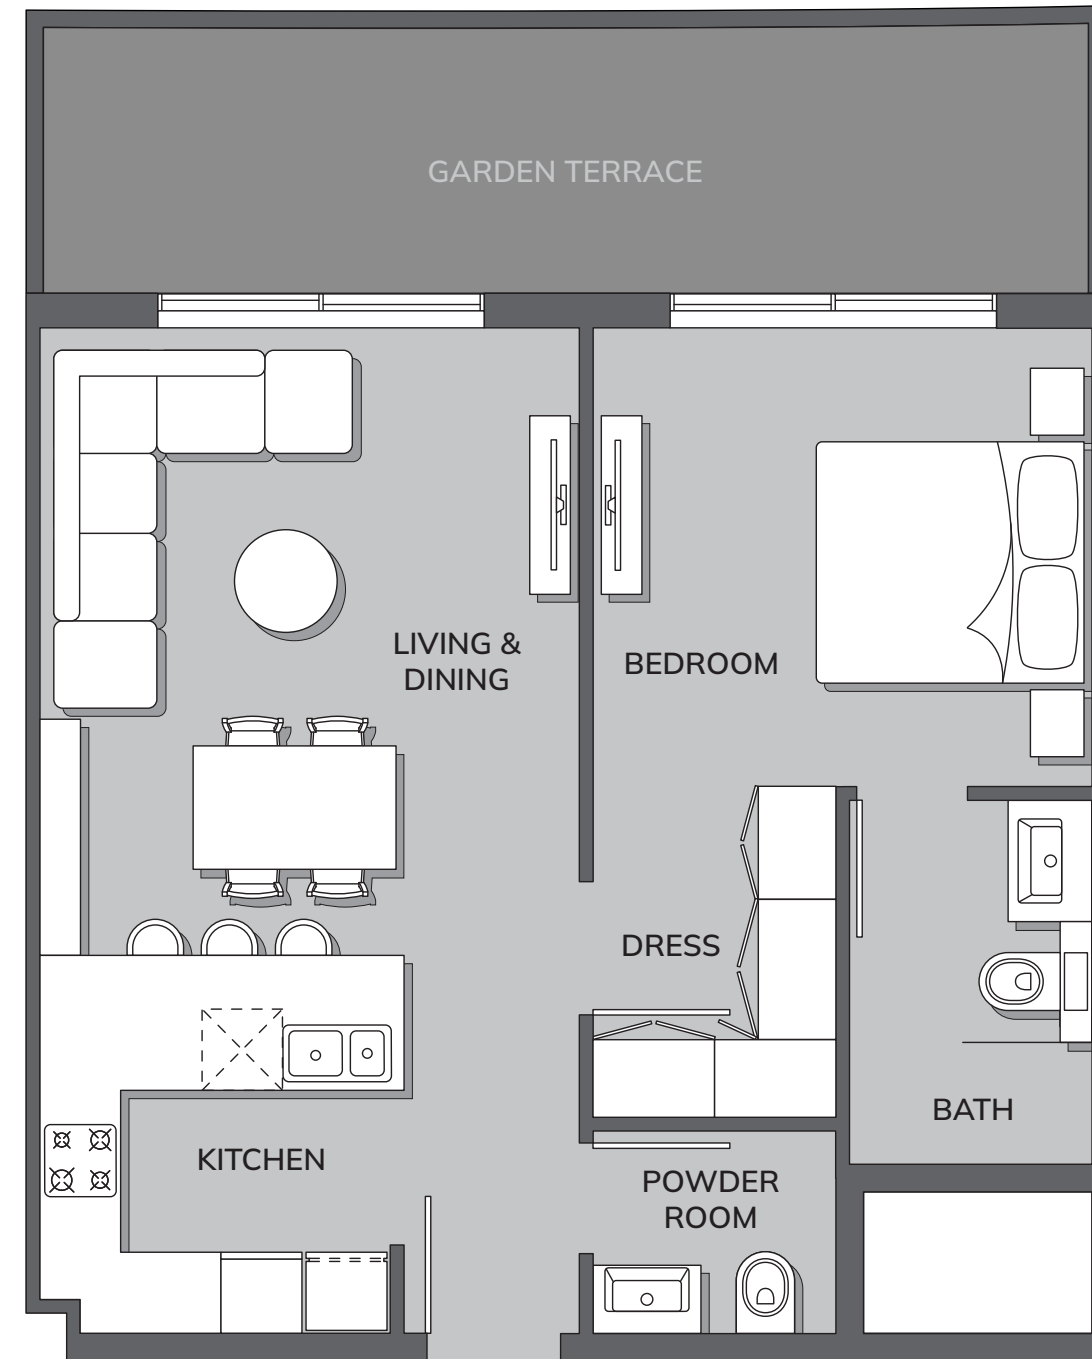

**1 - BEDROOM, G 0 6**


Total Area: 824 ft<sup>2</sup>

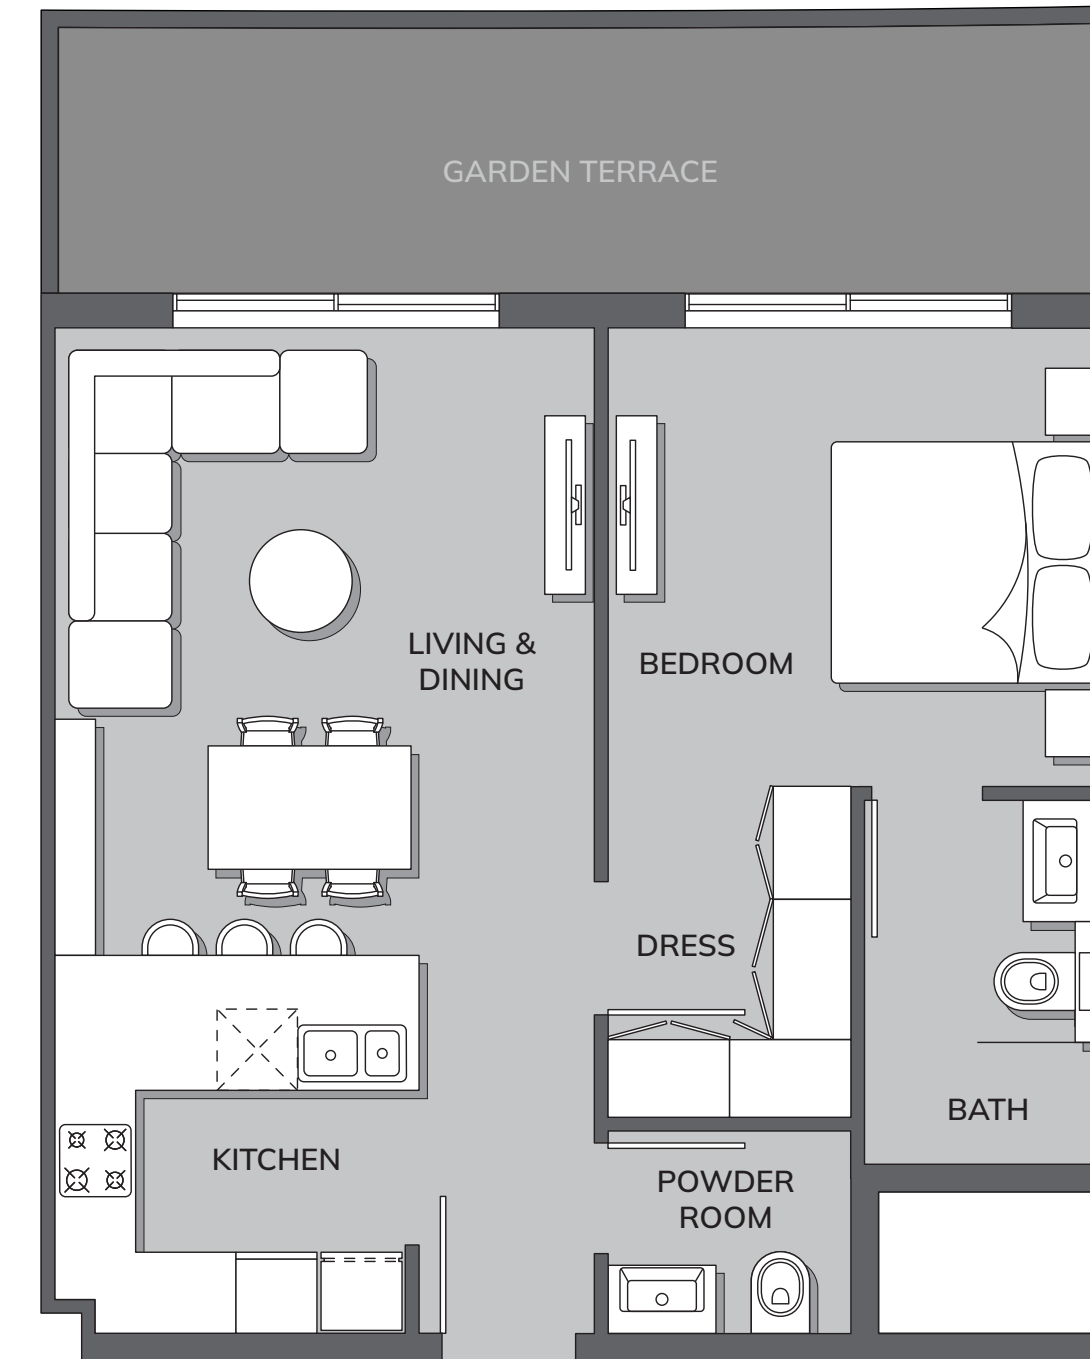


**1 - BEDROOM, G 0 7**

Total Area: 835 ft<sup>2</sup>

# UNIT PLANS

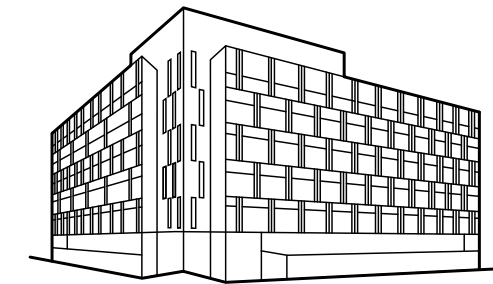

**THE RESIDENCE**  
BY PRESTIGE ONE

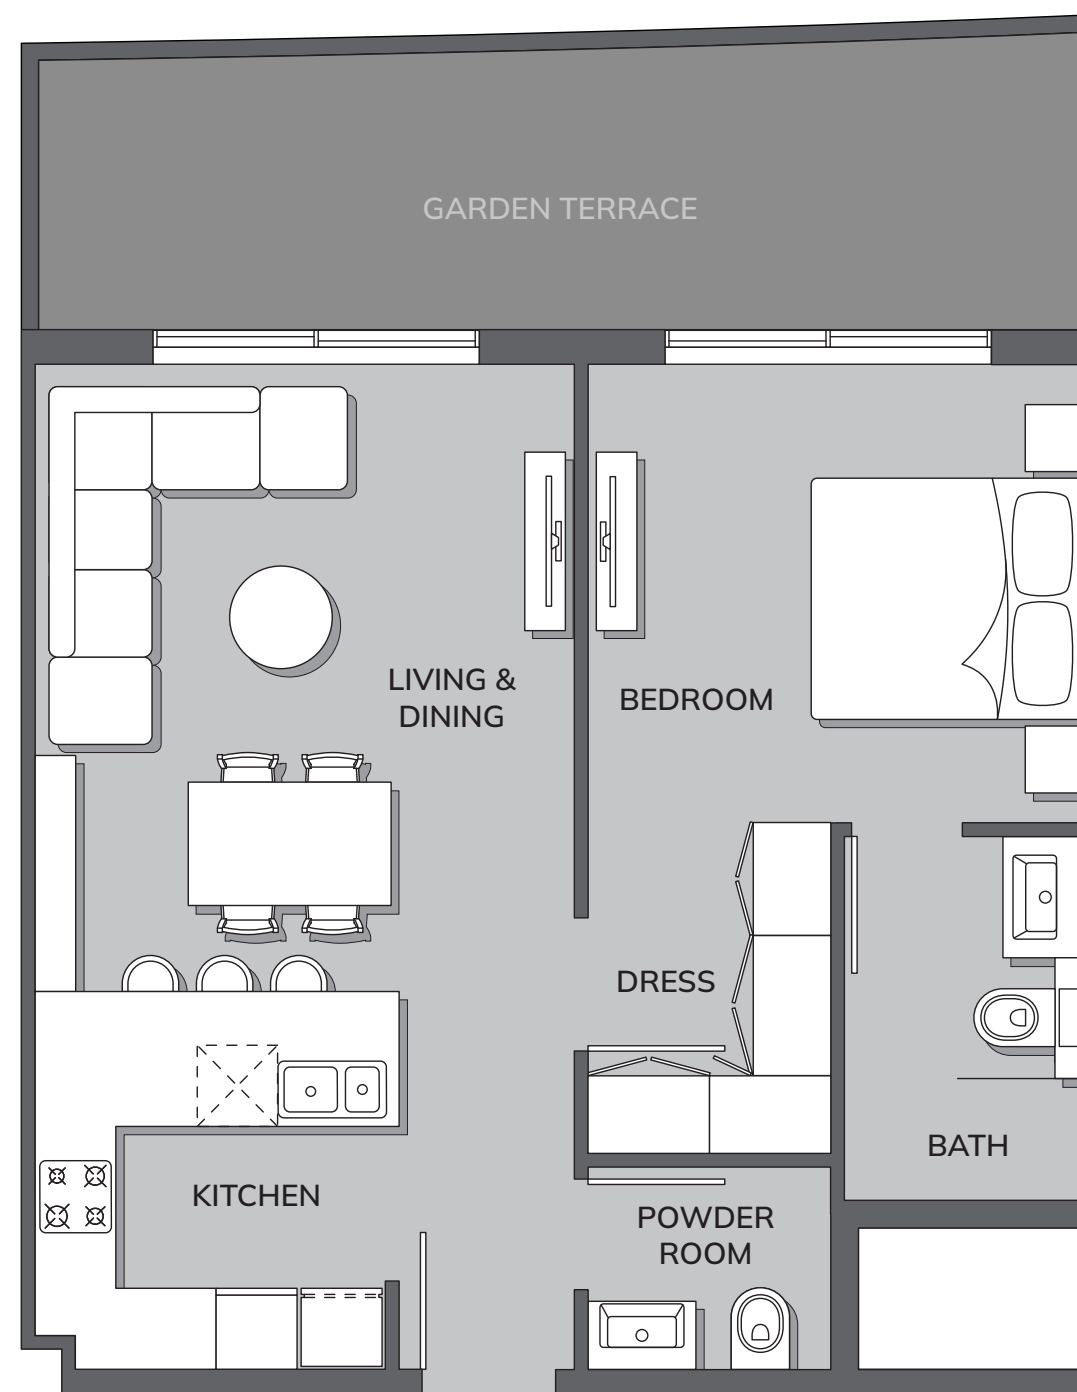

## 1 - BEDROOM, G 0 8

Total Area: 862ft<sup>2</sup>


All drawings and dimensions are approximate. Drawings are not to scale and are subject to change without notice. The developer reserves the right to make revisions. The units are measured at typical floor in the building and columns may vary in size depending on the floor level. The furnishings and accessories shown are for representation only. The length and width of the Unit and balcony varies depending on which floor and which orientation the unit is located within the building to comply with the building authority regulations. Apartment unit sizes may vary. Actual unit sizes will be reflected on the Sales and Purchase Agreement.



**COMMERCIAL TERMS  
& PAYMENT PLANS**

---

# COMMERCIAL TERMS & PAYMENT PLAN

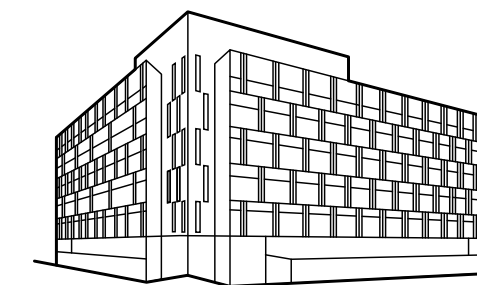

THE RESIDENCE  
BY PRESTIGE ONE

## PRICES STARTING AT

Unit Type	Area	Starting Price
Studio	472 ft <sup>2</sup>	562,000 AED
1-Bedroom	779 ft <sup>2</sup>	880,000 AED
2-Bedroom	1,191 ft <sup>2</sup>	1,339,000 AED

## PAYMENT PLAN

Installment	Percentage
At the time of booking	10%
30 days after reservation date	10%
90 days after reservation date	10%
180 days after reservation date	10%
270 days after reservation date	10%
365 days after reservation date	10%
455 days after reservation date	5%
Upon Handover	35%

