
GARDENIA BAY BY ALDAR



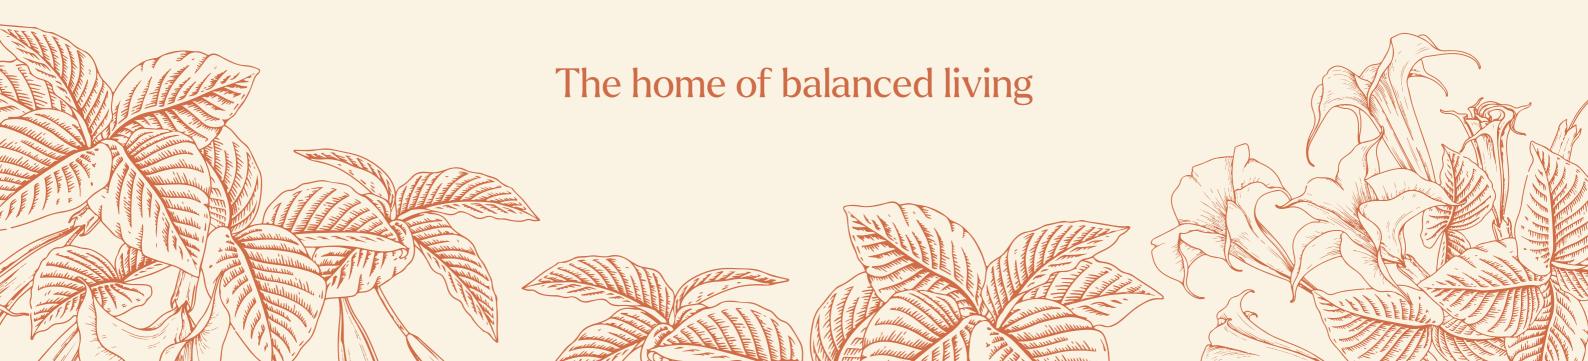







Creating homes with heart

Our architectural design solutions put people – and the planet – first. Home isn't just a place, it's a feeling, and our residences are designed to help you feel better, every single day. That's why we do more than build properties, we strive to shape communities where people thrive, in homes that brim with everything they love.

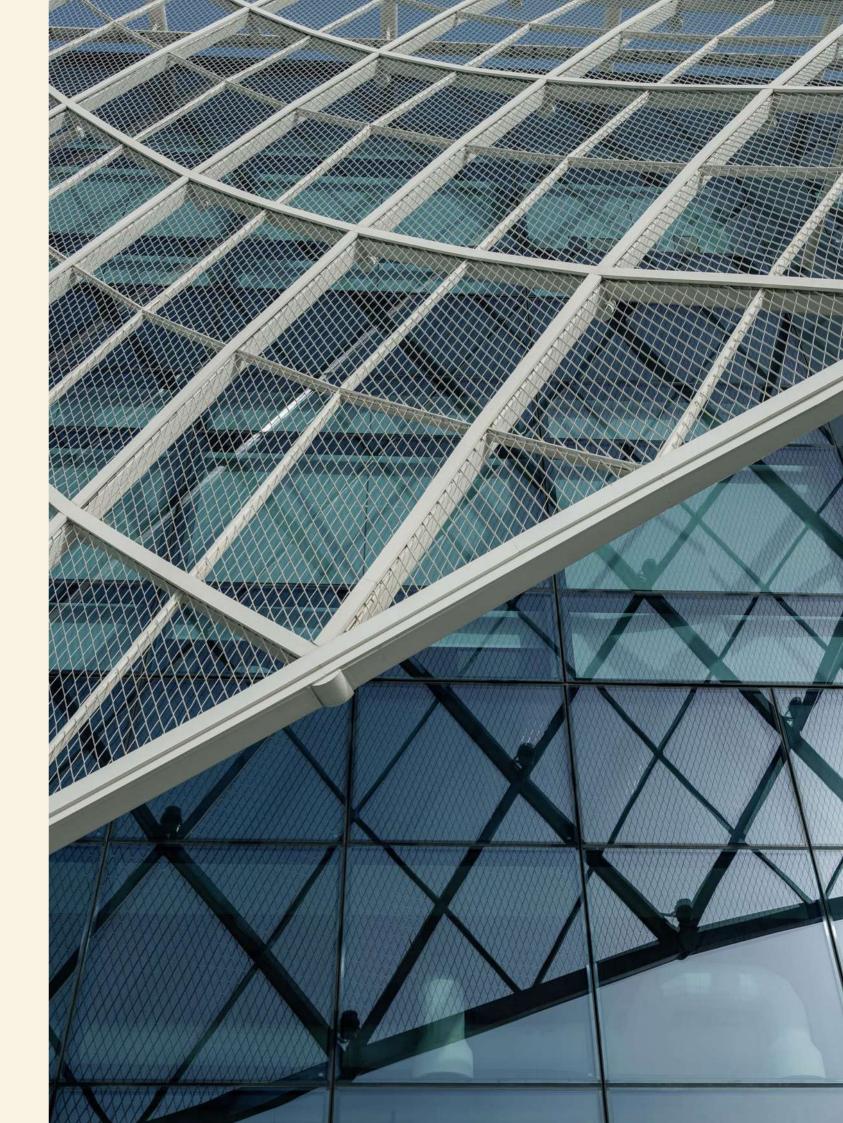



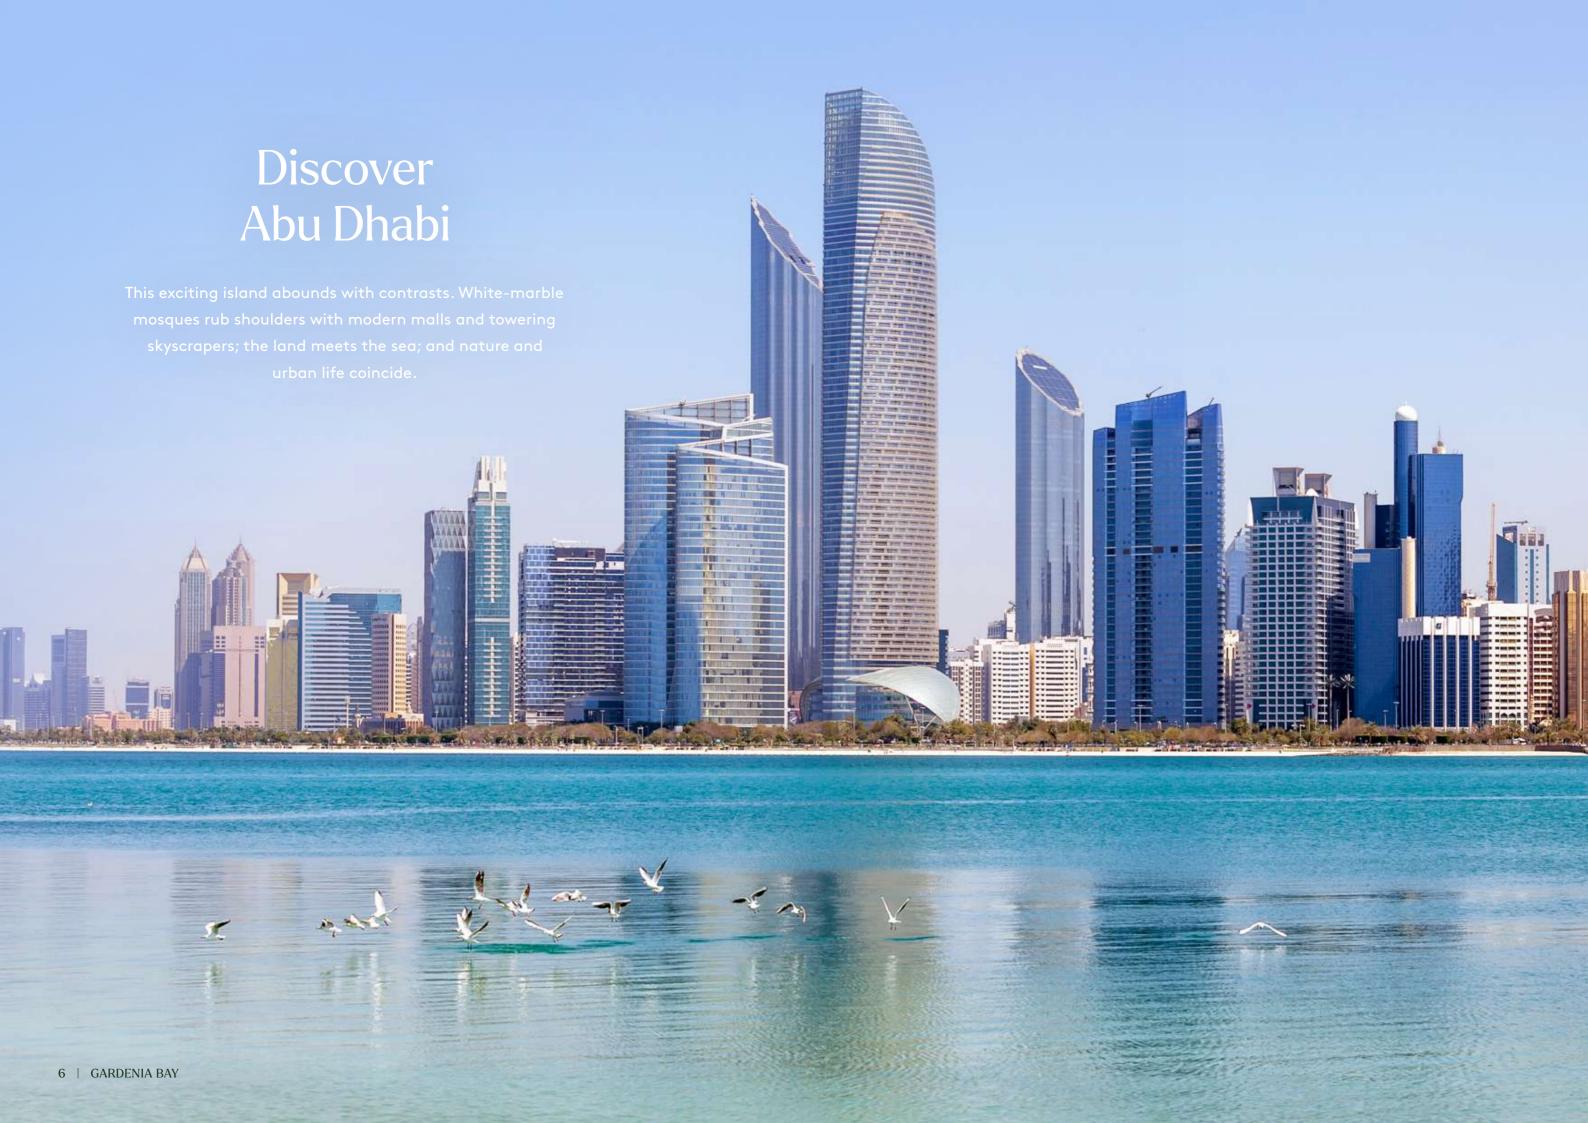






Turn up the volume with thrill-packed pursuits and unforgettable entertainment, all on Yas Island, revealing Abu Dhabi's world-famous wild side.



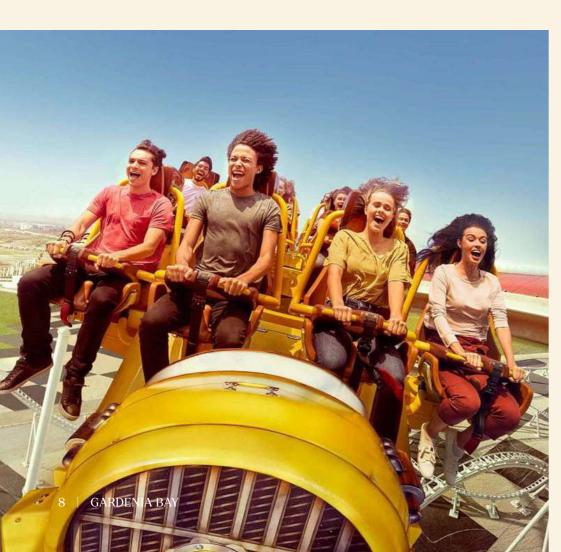



Journey from the North Pole to the tropics at the region's first marine life theme park.

Warner Bros. World

See your favourite cartoons and movies brought to life in this wacky world of adventure.

Etihad Arena

Check out which global superstar will be playing next.



Yas Links

This championship 18-hole golf course is the perfect challenge for seasoned golfers.



Reconnect with nature in the

Yas Mall

Attention, shopping-addicts: Abu Dhabi's biggest mall is located on Yas Island: more than 400 stores, scores of restaurants, Unwind with leisurely days by the water, soaking up a more slow-paced way of life. Discover Yas Island's quiet side, just steps from home.



Yas Gateway Park


peaceful park, complete with landscaped paths, covered playgrounds and open fields.

cafés and a 24-screen cinema.



Yas Beach Club

Admire the white sands, cerulean waves and natural mangroves at this mellow beach club.

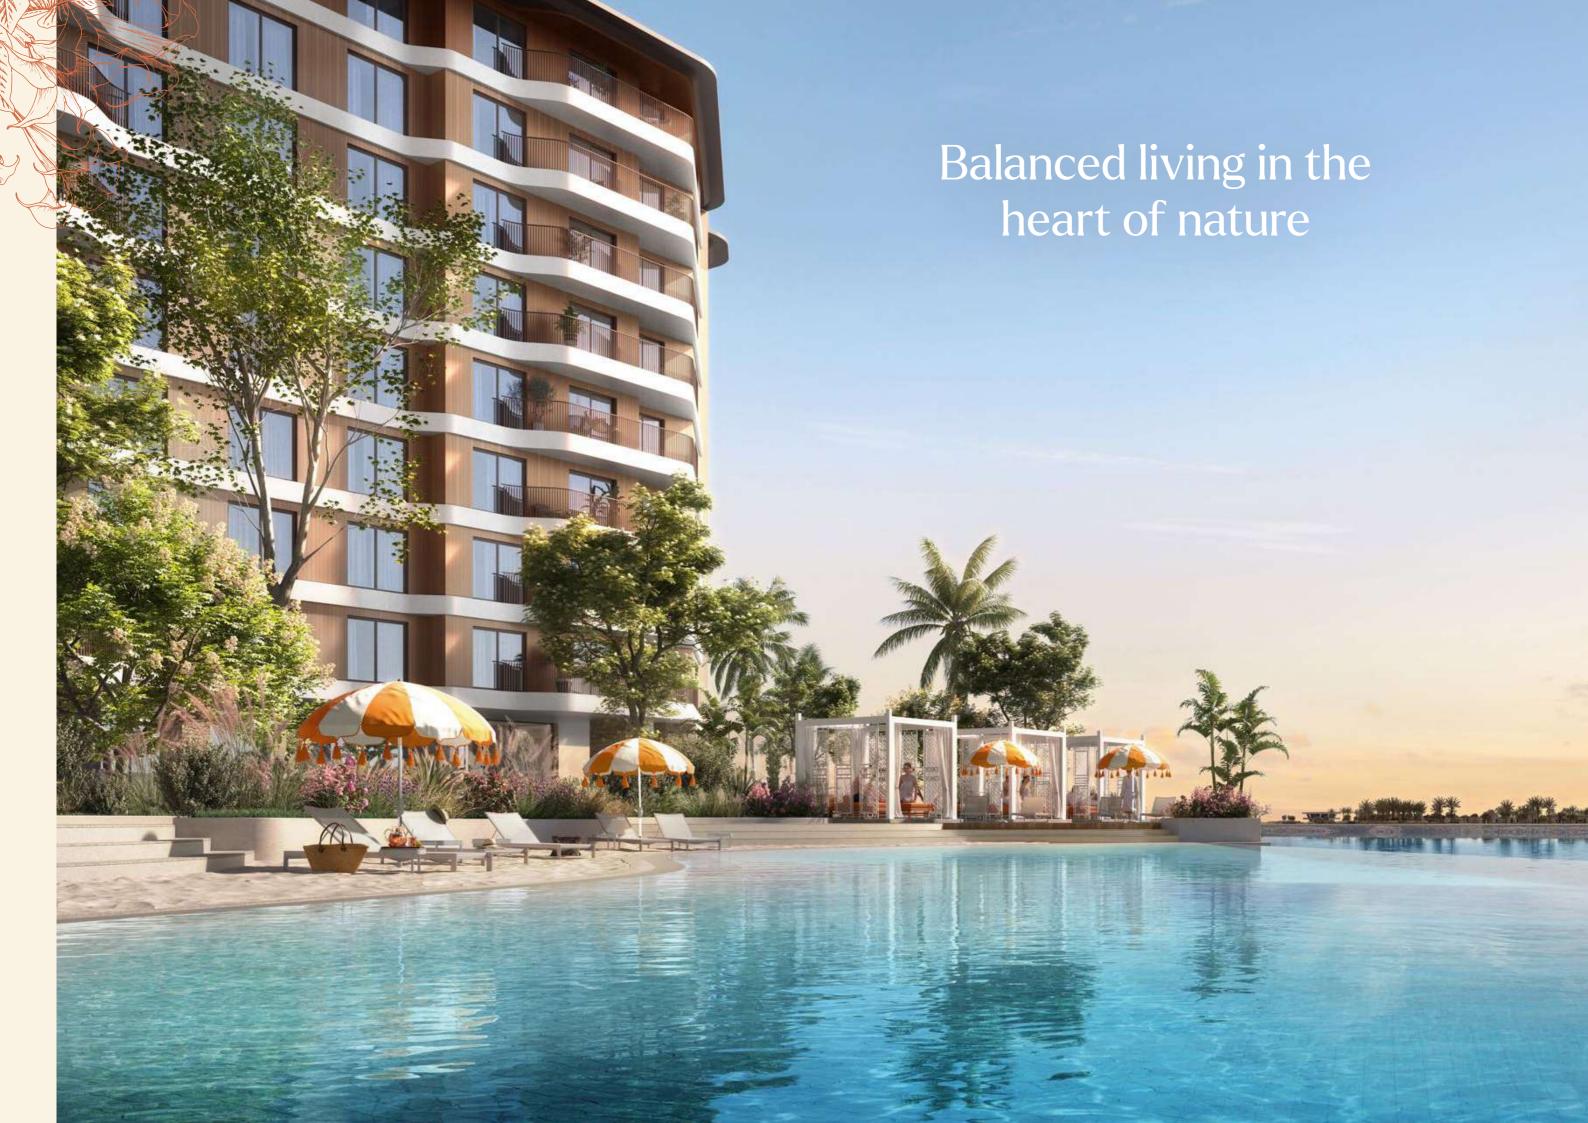







Your home, naturally designed

Because we blossom amid nature, Gardenia Bay's elemental design uses natural materials throughout. Abundant greenery and shaded paths lower the outside temperature, making Gardenia Bay the coolest place (literally) on Yas Island.









A lifestyle club open to entertain

17 GARDENIA BAY

In the centre of Gardenia Bay, you find Bay View, the main communal and entertainment space, and a range of facilities for the whole family.

These include everything from fitness facilities and a kids' playroom to shared dining spaces, a private cinema for friends, co-working spaces, shops and cafés.














21 GARDENIA BAY


For optimal living, areas for movement, dynamism and fun abound. Breath and stretch in a natural environment and exercise indoor or outdoor all year round.

Refresh and work out in the fitness areas

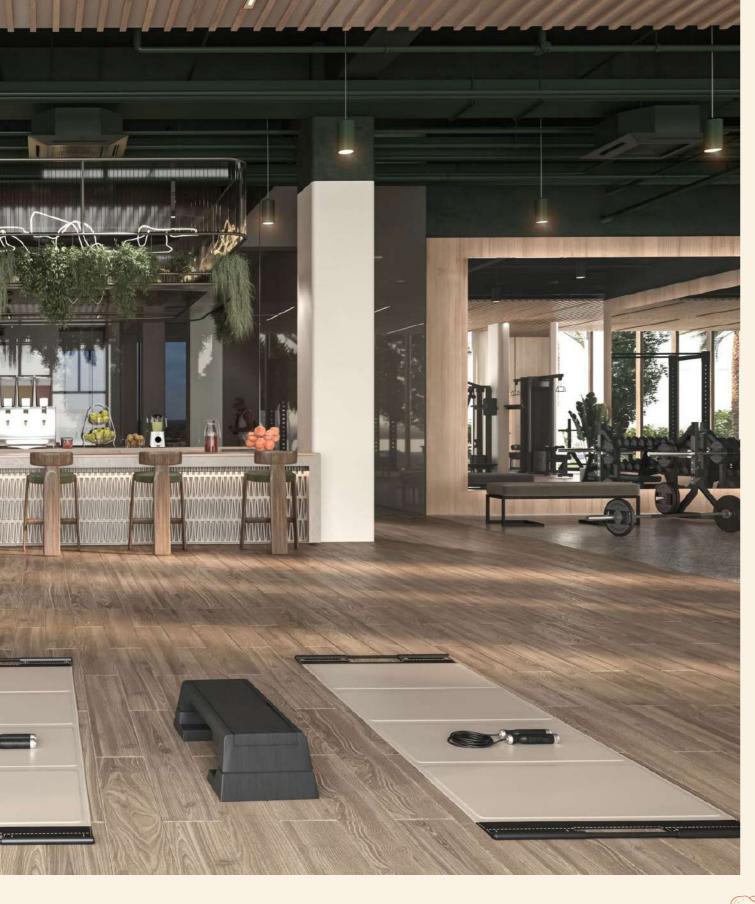





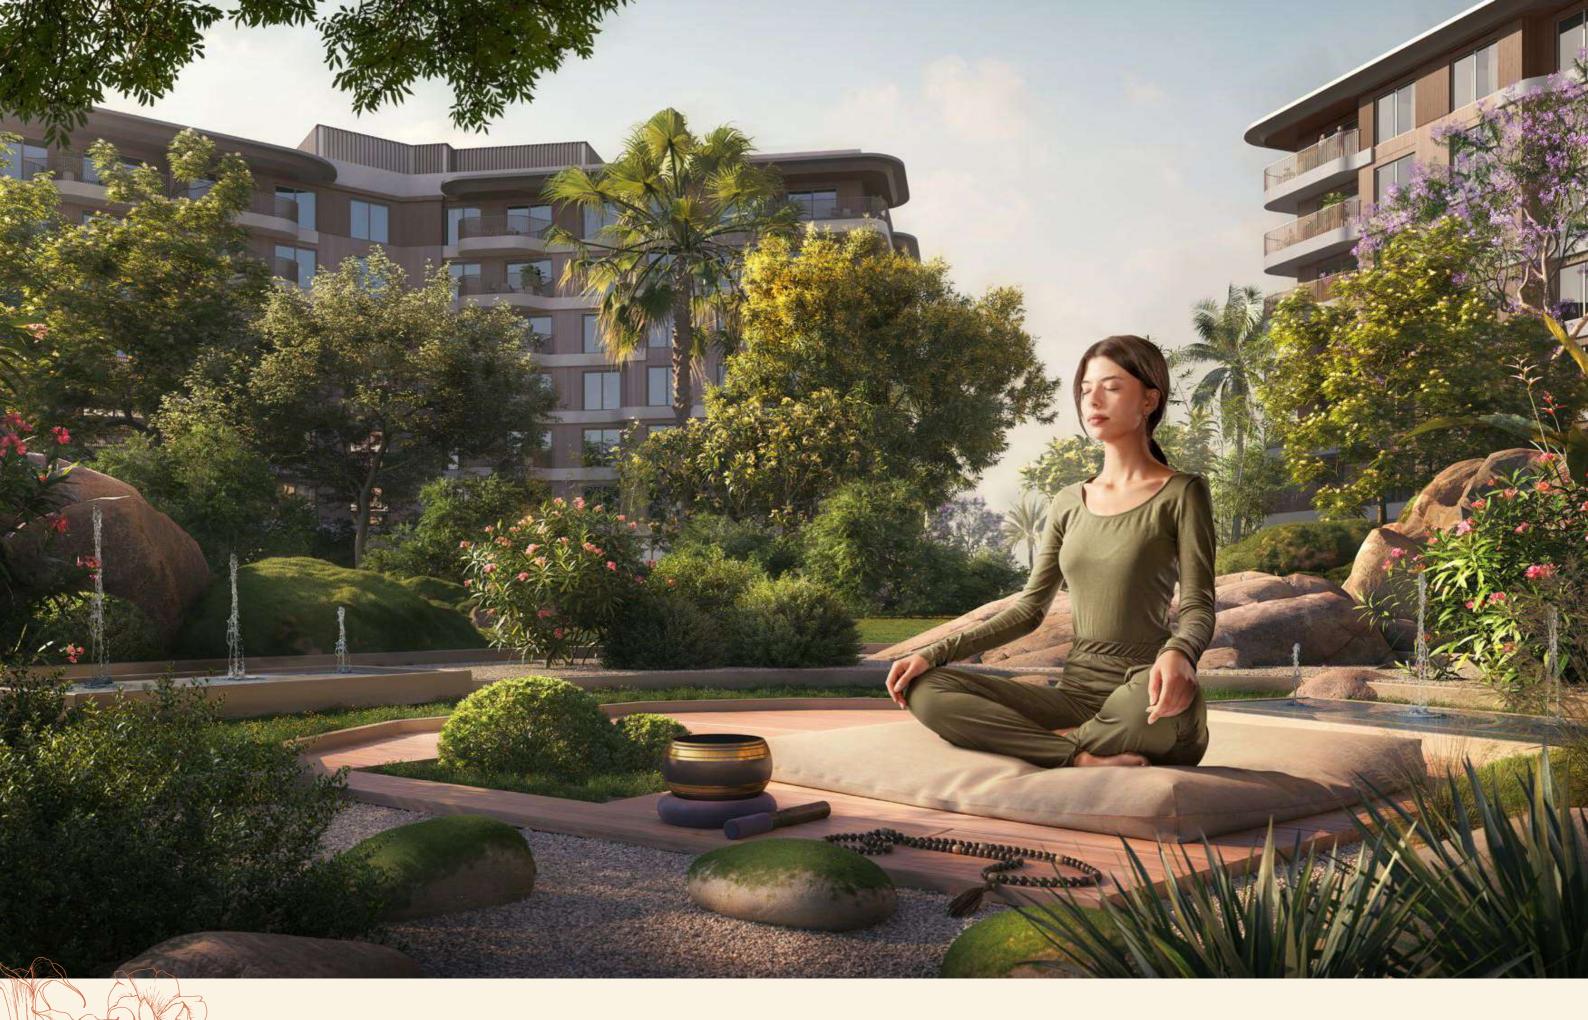



24 GARDENIA BAY

Immersed in nature and designed to reset and restore, many areas of Gardenia Bay set a slower pace.

The emphasis is on the healing power of the outdoors where escape encourages rest, growth and reconnection.








26 GARDENIA BAY

Our range of apartments are designed to fit with your lifestyle. Choose from a range of finishes and styles. Inviting the outside in, apartments are light, airy and perfect for living.



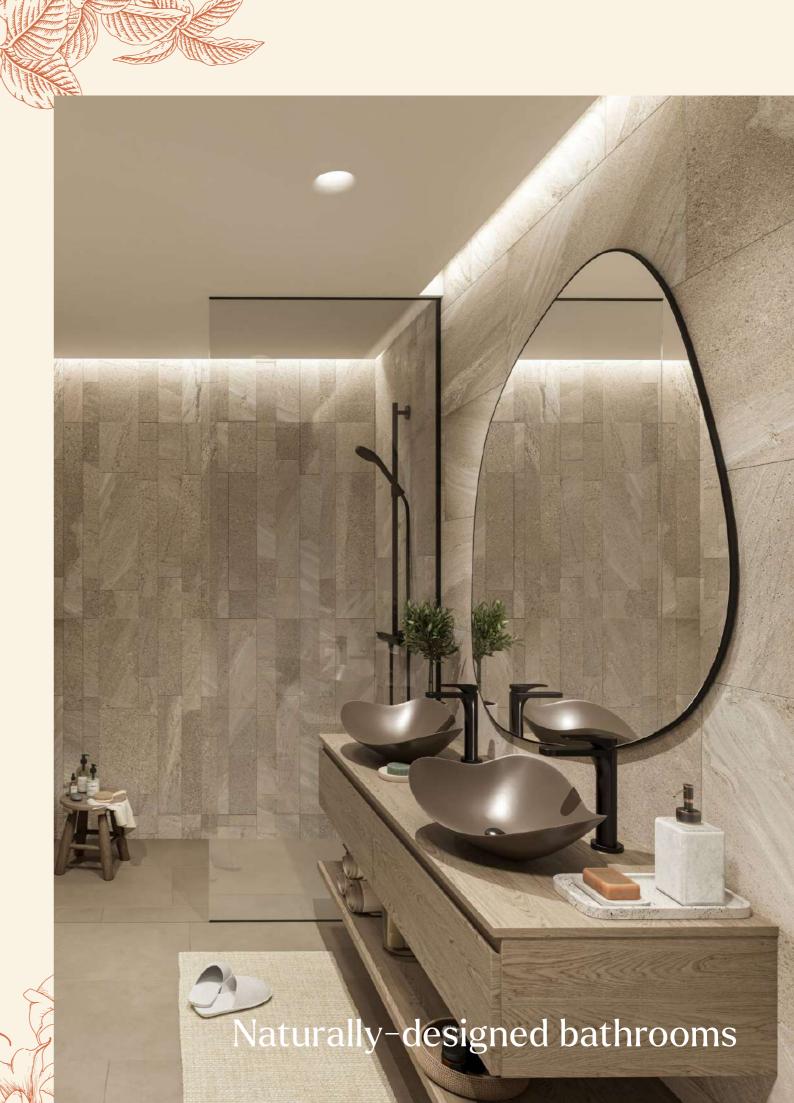

Throughout the apartment:



Doors: Laminate



Walls & ceiling: Paint



Apartment floor: Porcelain tile

Kitchen:



Upper cabinet: Laminate



Lower cabinet: Laminate



Counter top: Engineered stone

Bathroom:



Bathroom wall Porcelain tile



Sanitary ware Coffee



Shower wall: Porcelain tile



Sanitary ware Coffee






Studio Type A

43.828 SQM




Studio Type B

45.625 SQM

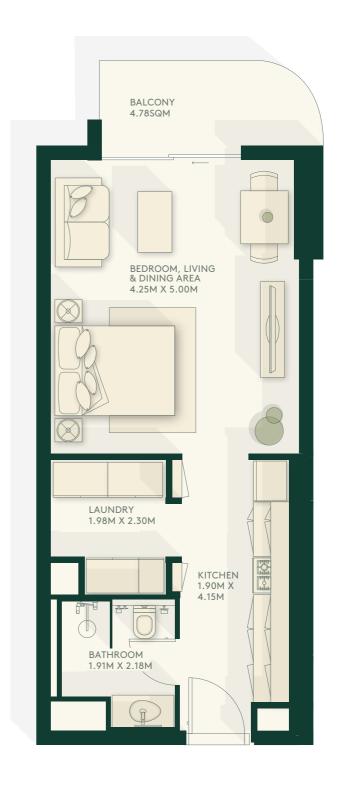

1 Bedroom Middle

73.467 SQM

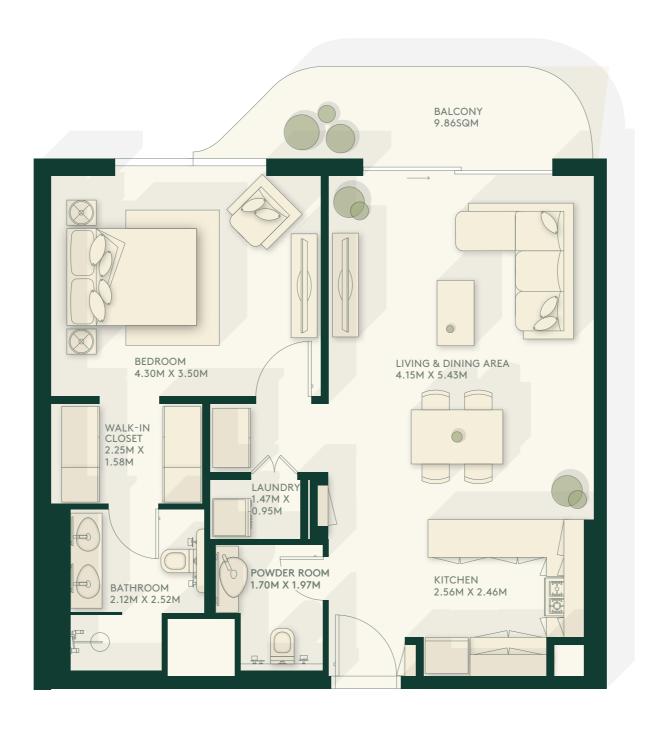

1 Bedroom Corner

70.780 SQM




2 Bedroom - Type A Corner

109.641 SQM




2 Bedroom - Type A Middle

106.375 SQM

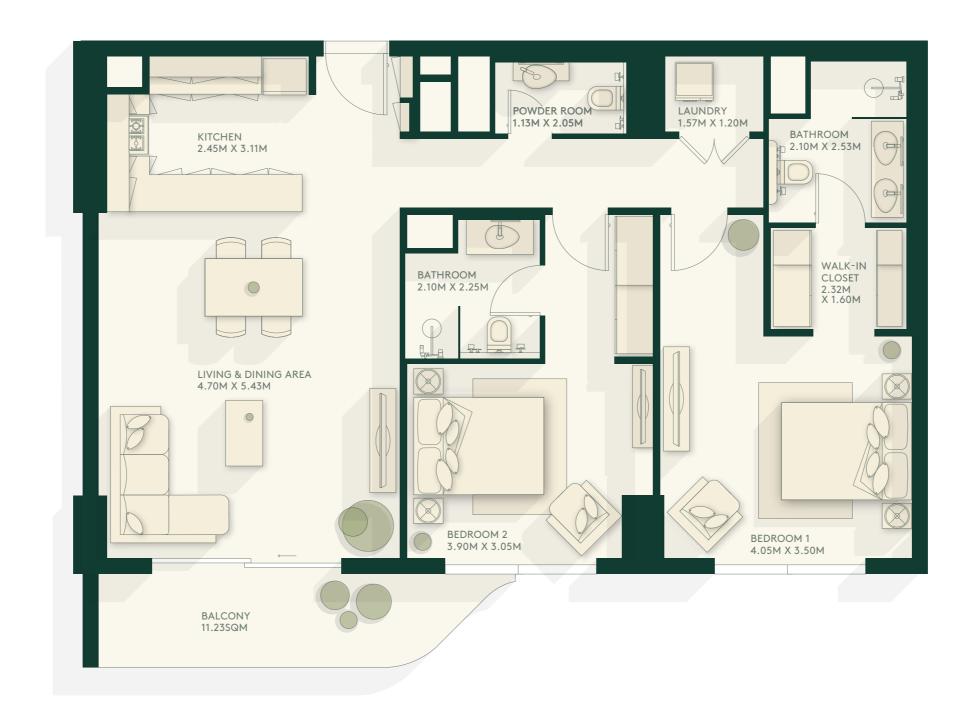


2 Bedroom - Type B Corner

132.289 SQM

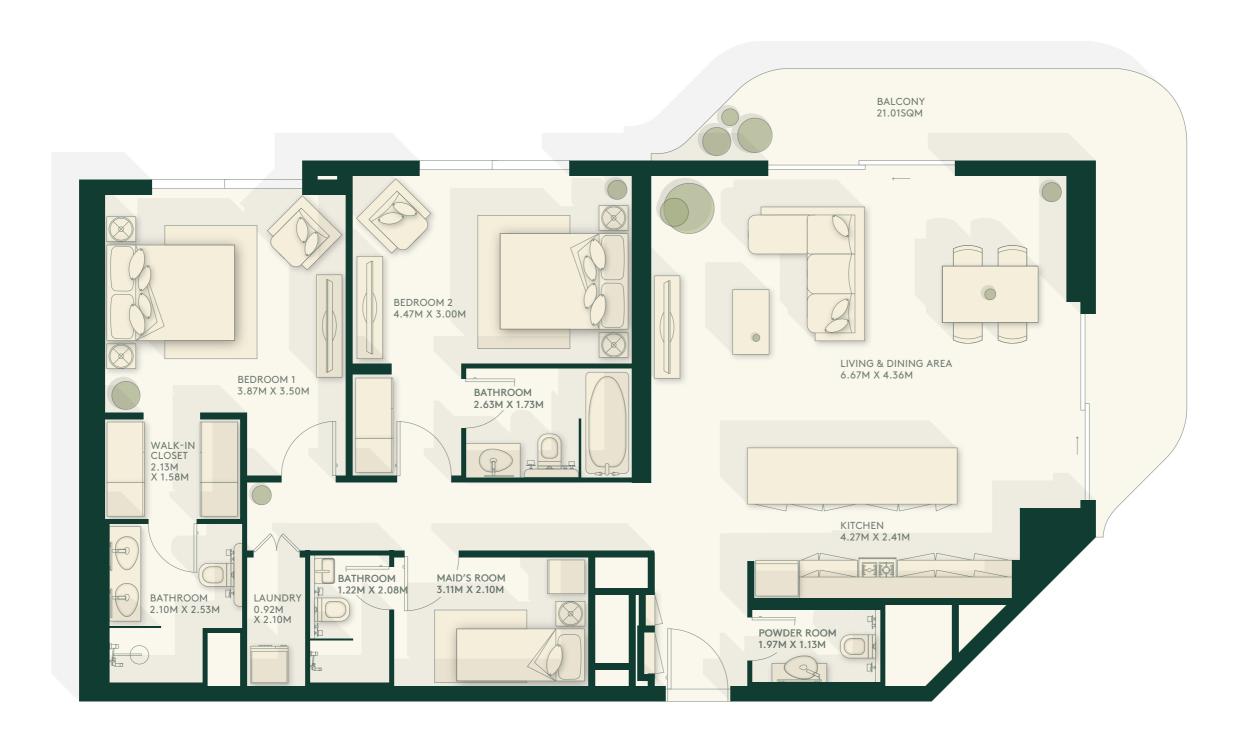

3 Bedroom - Type A Corner

153.224 SQM

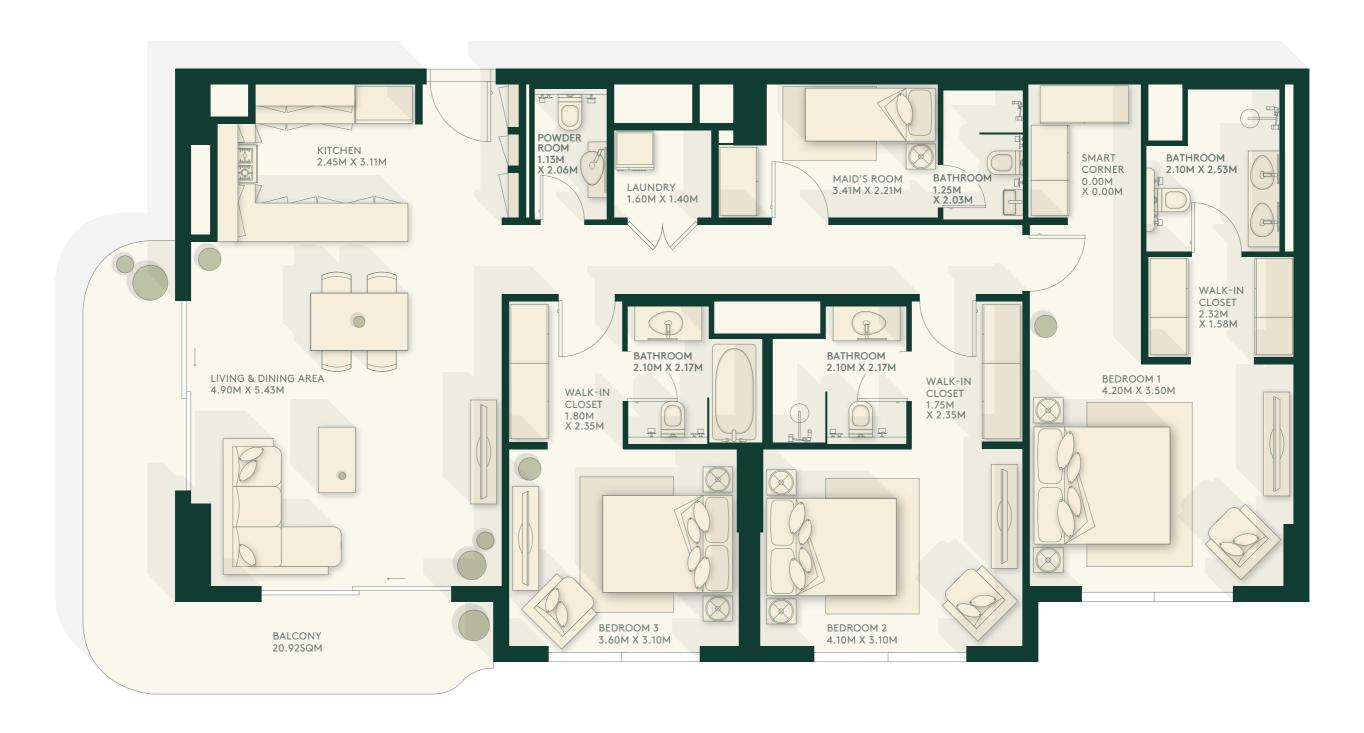


3 Bedroom – Type B Corner

145.533 SQM




3 Bedroom - Type C Corner

179.719 SQM

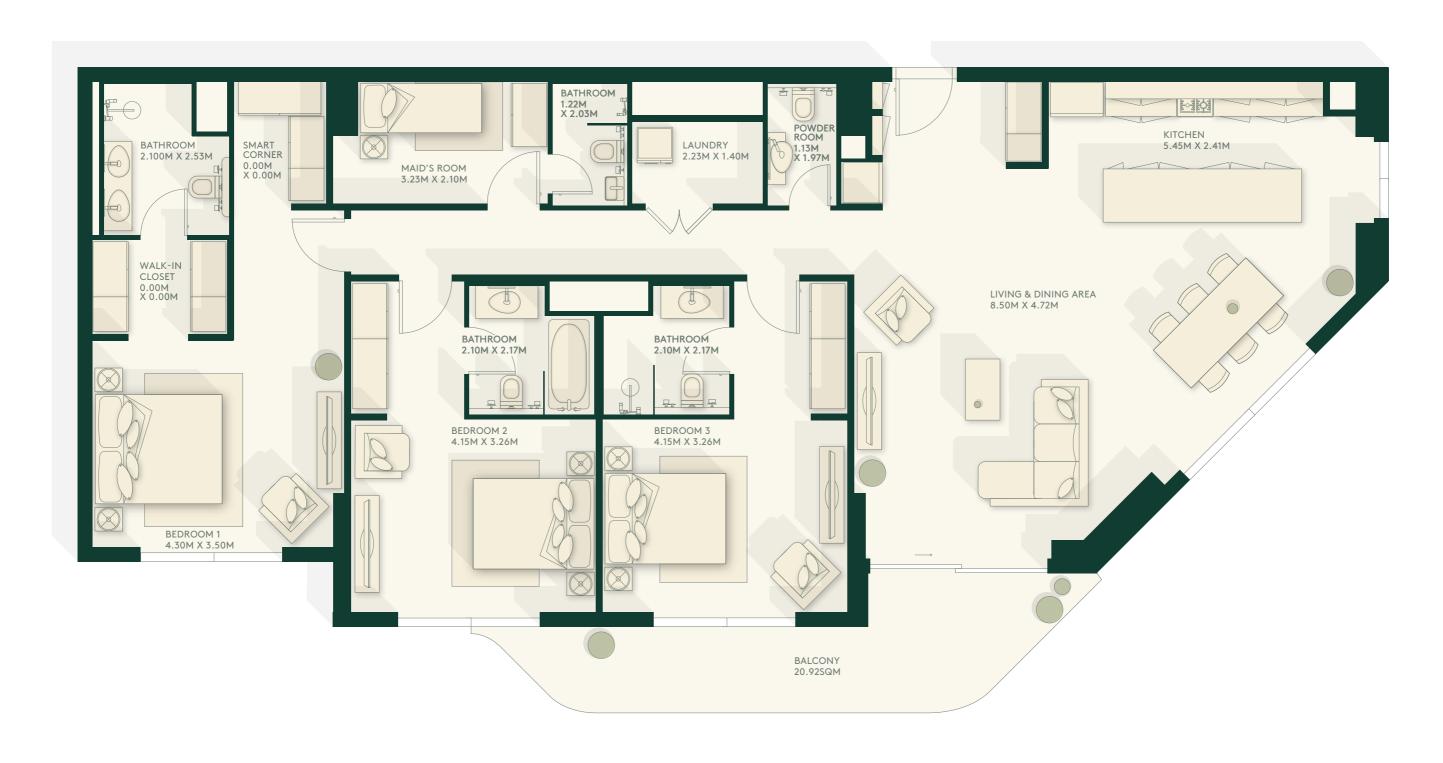

Gardenia Views

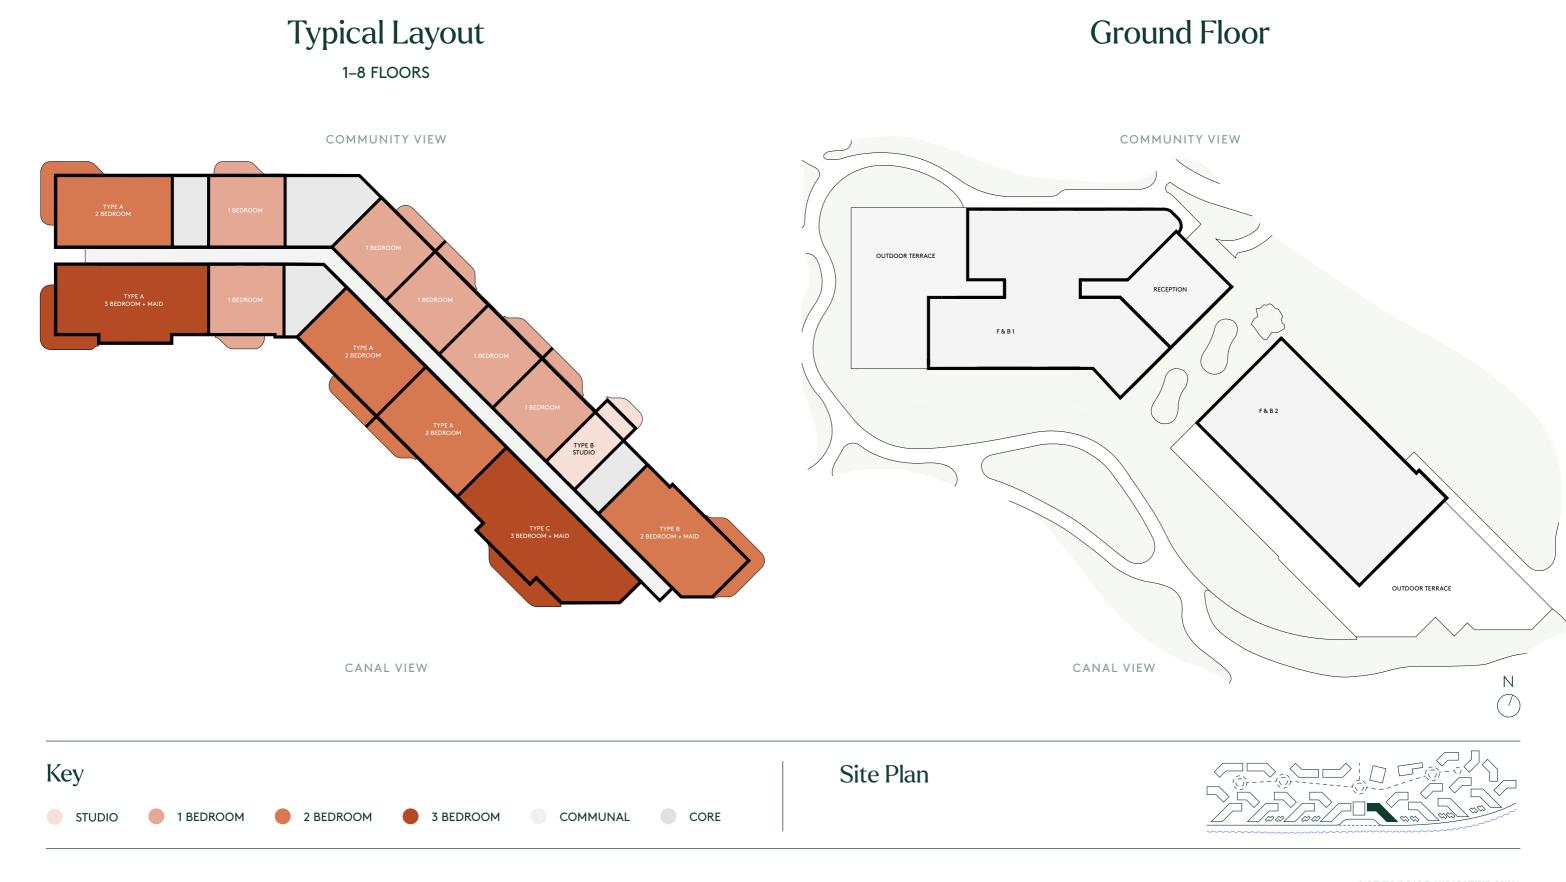


NOT TO SCALE. INDICATIVE ONLY.

Lotus

Typical Layout

1-6 FLOORS

Ground Floor

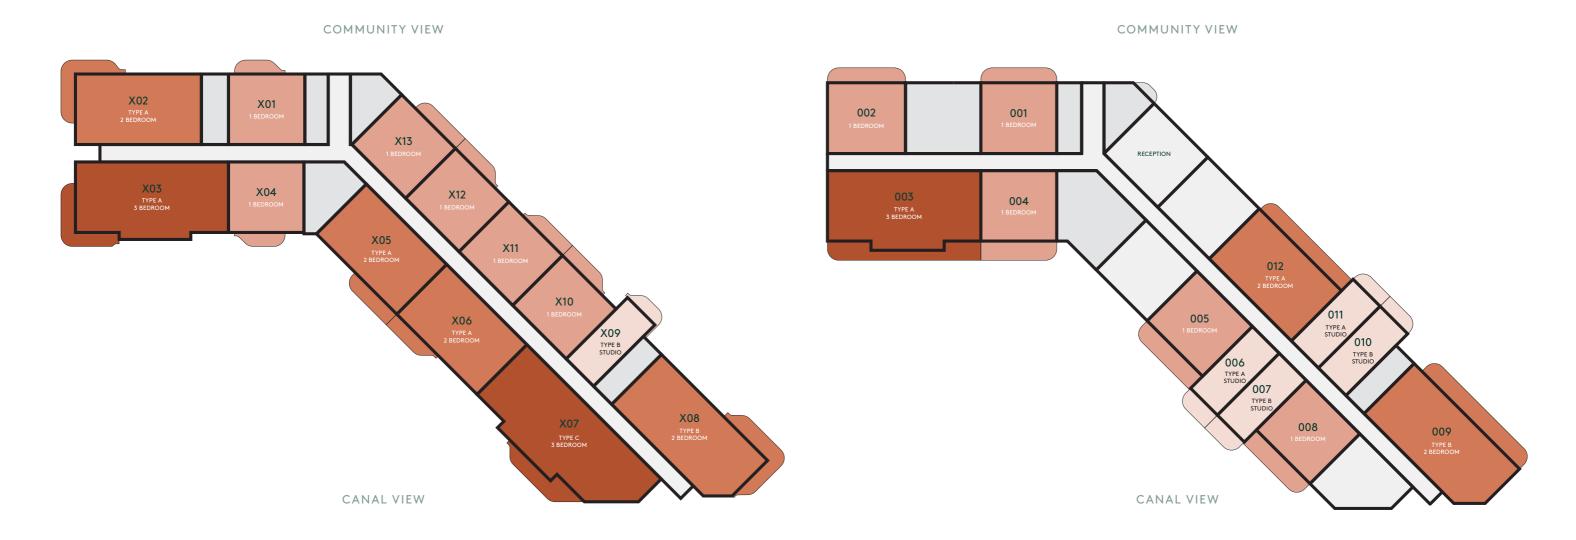





NOT TO SCALE. INDICATIVE ONLY.





A focus on sustainability improves the way we do business and helps us deliver a positive impact on the economy, the environment and our communities.



Buildings targeting a Pearl 3 rating



Recycled materials used across the development



Irrigation, edible gardens & composting for landscape sustainability



Smart meters and recycled water to reduce water consumption



High number of native and adaptive plant species plus green spaces for landscaping and biodiversity.



Shaded community areas and playgrounds to keep temperatures at comfortable levels



Energy consumption monitoring





