

# CLEARPOINT

RASHID YACHTS & MARINA

---

FLOOR PLAN - BUILDING 1

---

EMAAR


# CLEARPOINT

RASHID YACHTS & MARINA

## BUILDING 01 1 BEDROOM-1C


UNITS	107	
SUITE AREA	68.06 SQ.M.	732.59 SQ.FT.
TERRACE AREA	21.52 SQ.M.	231.64 SQ.FT.
TOTAL AREA	89.58 SQ.M.	964.23 SQ.FT.

KEY PLAN


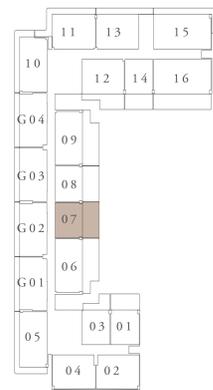


FIRST FLOOR LEVEL

KEY SECTION

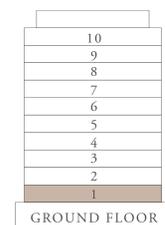

LAYOUT

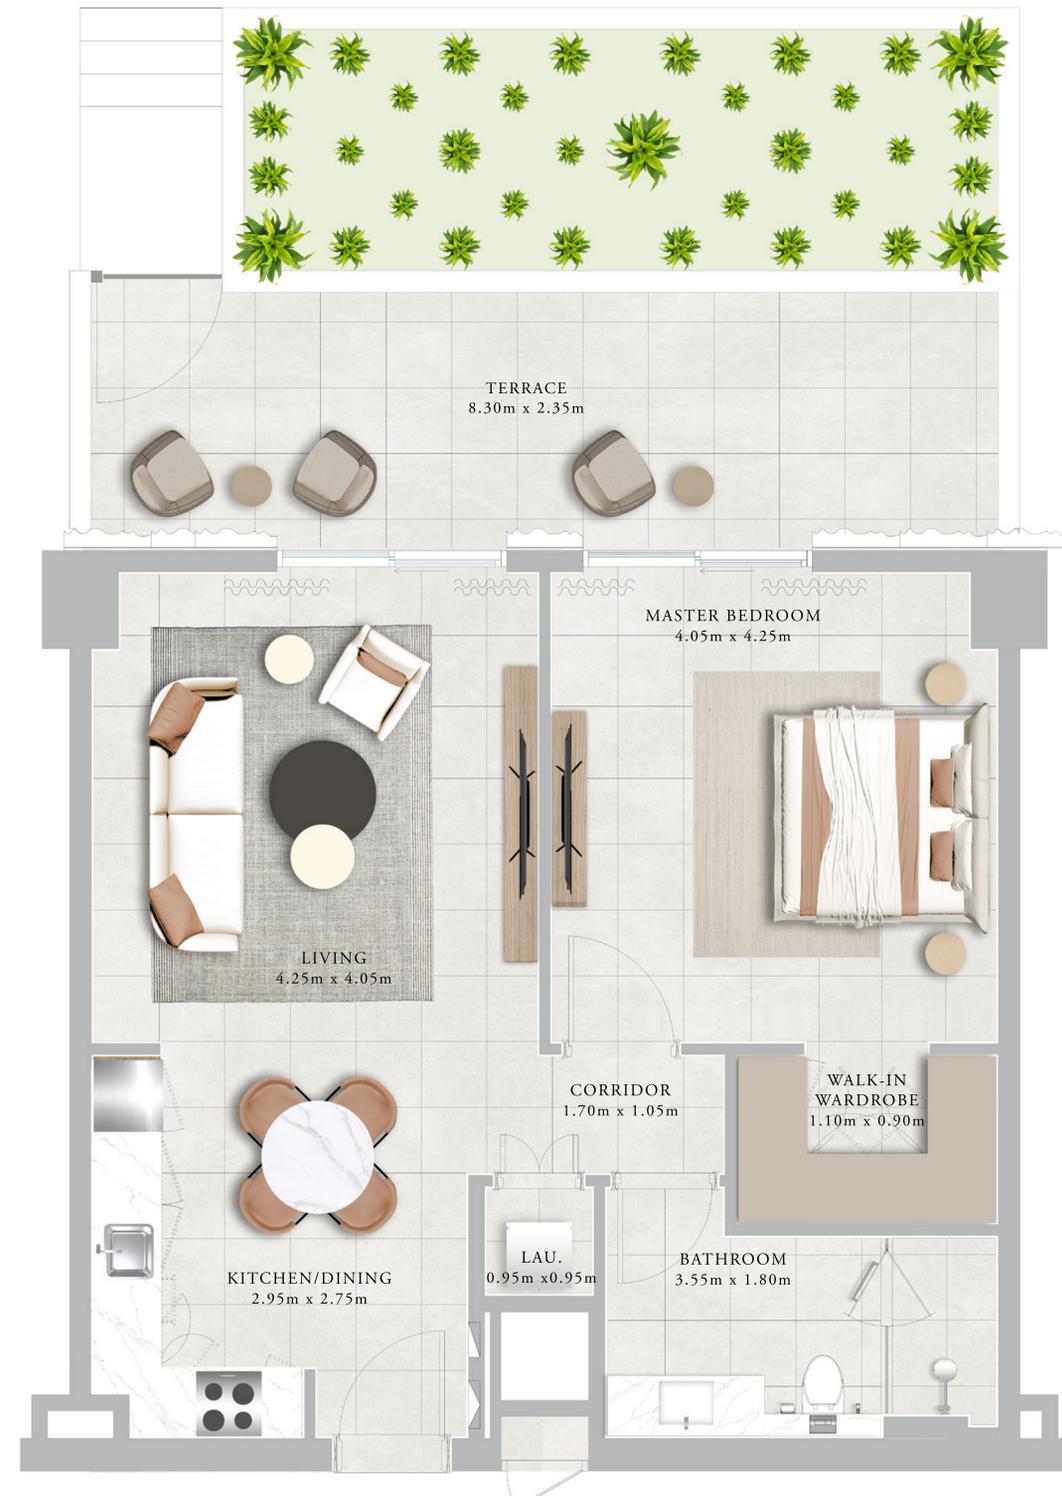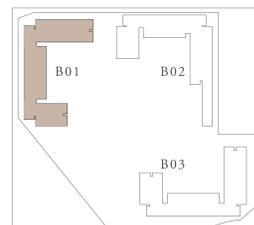

FLOOR PLAN 1. All dimensions are in imperial and metric, and measured from finish to finish excluding construction tolerances. 2. All materials, dimensions, and drawings are approximate only. 3. Information is subject to change without notice, at developer's absolute discretion. 4. Actual area may vary from the stated area. 5. Drawings not to scale. 6. All images used are for illustrative purposes only and do not represent the actual size, features, specifications, fittings, and furnishings. 7. The developer reserves the right to make revisions / alterations, at it's absolute discretion, without any liability whatsoever.


# CLEARPOINT

RASHID YACHTS & MARINA

## BUILDING 01 1 BEDROOM-1D


UNITS	103	
SUITE AREA	68.87 SQ.M.	741.31 SQ.FT.
TERRACE AREA	16.28 SQ.M.	175.24 SQ.FT.
TOTAL AREA	85.15 SQ.M.	916.55 SQ.FT.

KEY PLAN


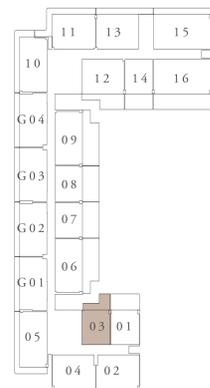


FIRST FLOOR LEVEL

KEY SECTION

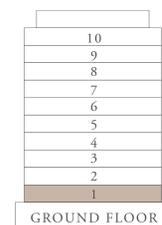

LAYOUT

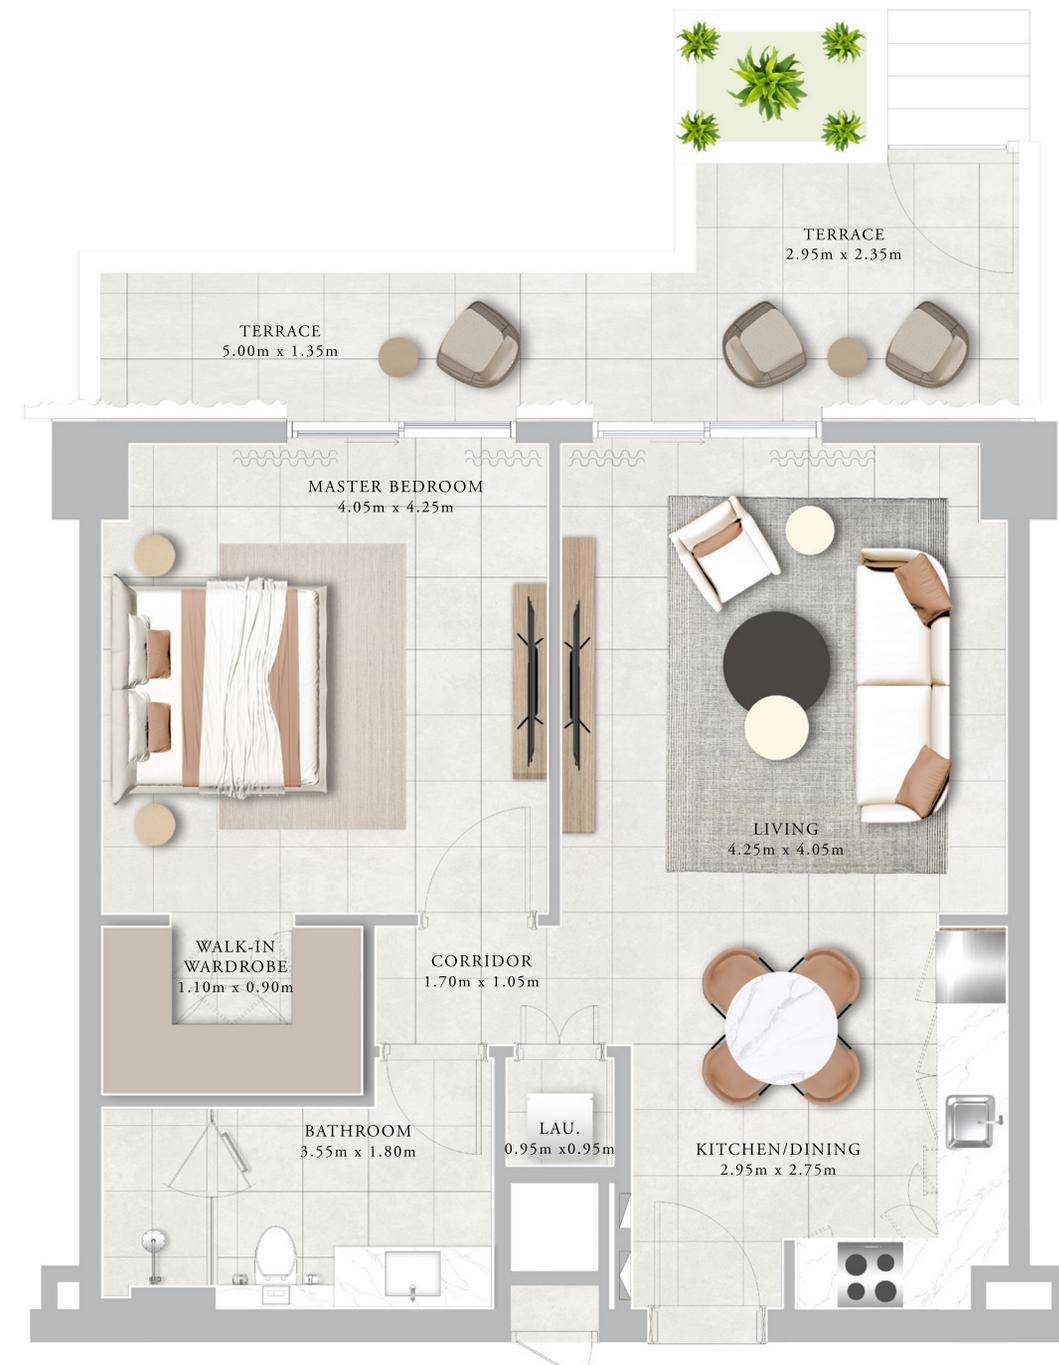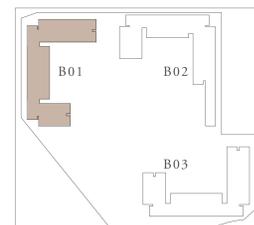

FLOOR PLAN 1. All dimensions are in imperial and metric, and measured from finish to finish excluding construction tolerances. 2. All materials, dimensions, and drawings are approximate only. 3. Information is subject to change without notice, at developer's absolute discretion. 4. Actual area may vary from the stated area. 5. Drawings not to scale. 6. All images used are for illustrative purposes only and do not represent the actual size, features, specifications, fittings, and furnishings. 7. The developer reserves the right to make revisions / alterations, at its absolute discretion, without any liability whatsoever.


# CLEARPOINT

RASHID YACHTS & MARINA

## BUILDING 01 1 BEDROOM-1E


UNITS	108	
SUITE AREA	68.06 SQ.M.	732.59 SQ.FT.
TERRACE AREA	21.52 SQ.M.	231.64 SQ.FT.
TOTAL AREA	89.58 SQ.M.	964.23 SQ.FT.

KEY PLAN

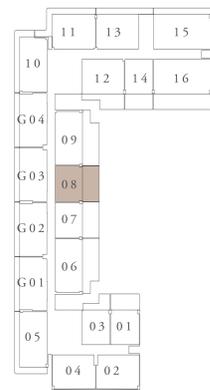


FIRST FLOOR LEVEL

KEY SECTION

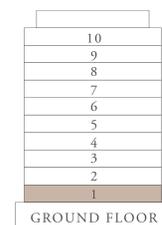

LAYOUT

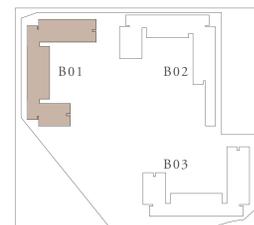

FLOOR PLAN 1. All dimensions are in imperial and metric, and measured from finish to finish excluding construction tolerances. 2. All materials, dimensions, and drawings are approximate only. 3. Information is subject to change without notice, at developer's absolute discretion. 4. Actual area may vary from the stated area. 5. Drawings not to scale. 6. All images used are for illustrative purposes only and do not represent the actual size, features, specifications, fittings, and furnishings. 7. The developer reserves the right to make revisions / alterations, at its absolute discretion, without any liability whatsoever.


# CLEARPOINT

RASHID YACHTS & MARINA

## BUILDING 01 1 BEDROOM-1F


UNITS	114	
SUITE AREA	68.07 SQ.M.	732.70 SQ.FT.
TERRACE AREA	21.65 SQ.M.	233.04 SQ.FT.
TOTAL AREA	89.72 SQ.M.	965.74 SQ.FT.

KEY PLAN


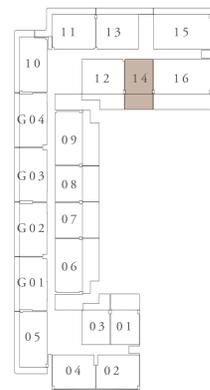


FIRST FLOOR LEVEL

KEY SECTION

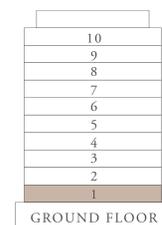

LAYOUT

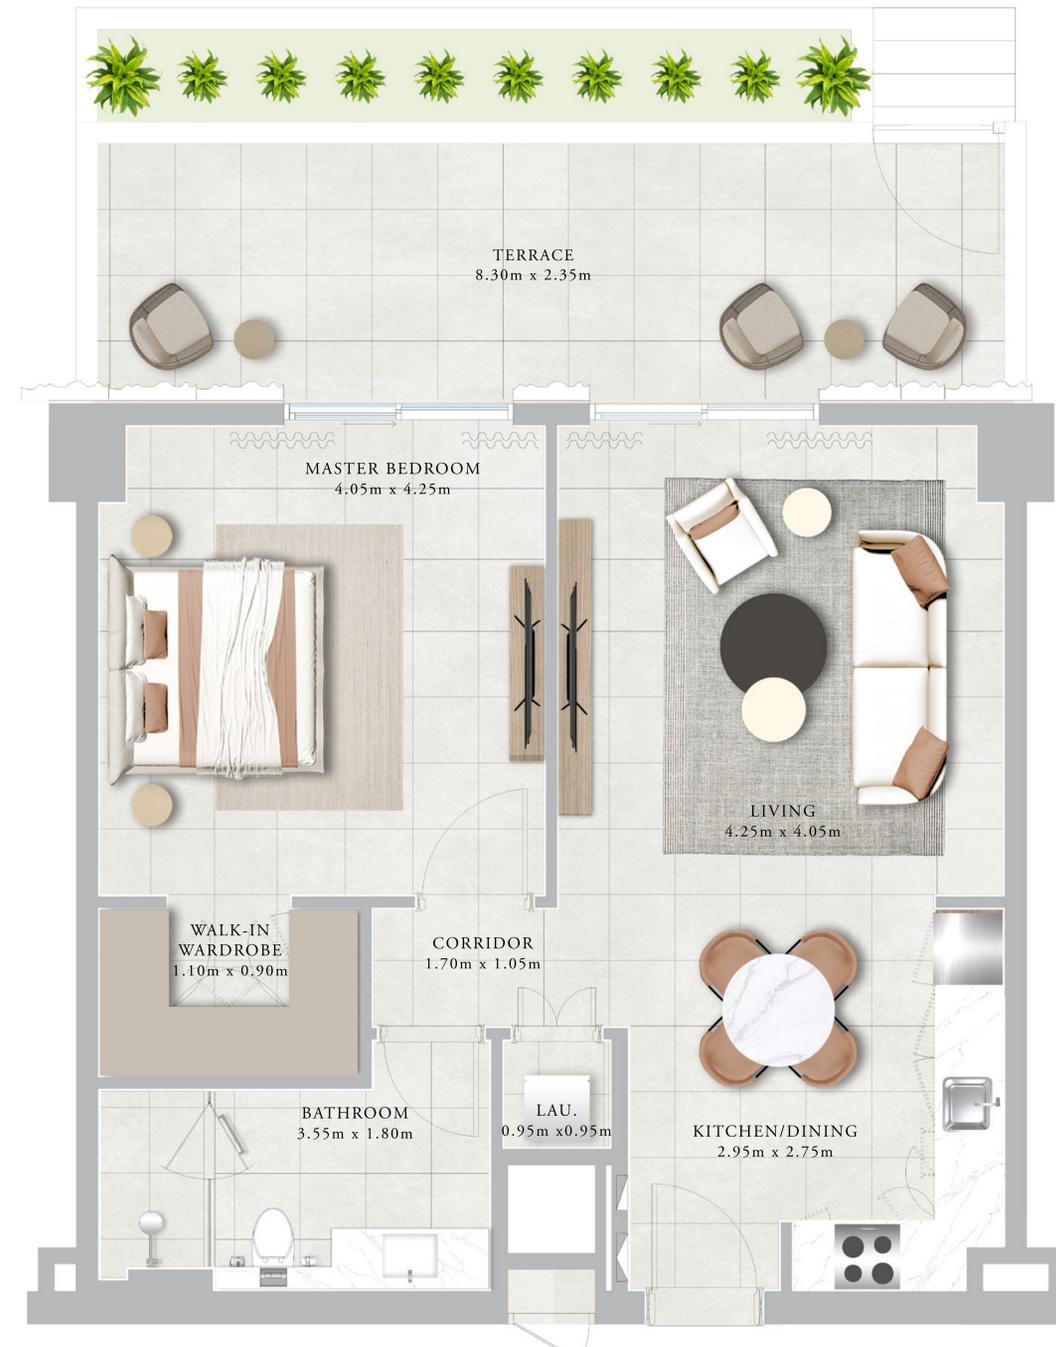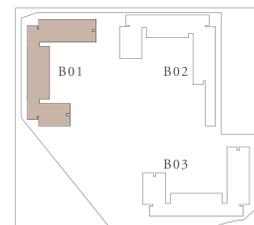

FLOOR PLAN 1. All dimensions are in imperial and metric, and measured from finish to finish excluding construction tolerances. 2. All materials, dimensions, and drawings are approximate only. 3. Information is subject to change without notice, at developer's absolute discretion. 4. Actual area may vary from the stated area. 5. Drawings not to scale. 6. All images used are for illustrative purposes only and do not represent the actual size, features, specifications, fittings, and furnishings. 7. The developer reserves the right to make revisions / alterations, at its absolute discretion, without any liability whatsoever.

# CLEARPOINT

## RASHID YACHTS & MARINA BUILDING 01 1 BEDROOM-1H


UNITS 206,306,406,506,602,702

SUITE AREA	68.06 SQ.M.	732.59 SQ.FT.
TERRACE AREA	7.05 SQ.M.	75.89 SQ.FT.
TOTAL AREA	75.11 SQ.M.	808.48 SQ.FT.


UNITS 209,210,213,309,310,313,409,410,413,509,510,513  
605,606,609,705,706,709

SUITE AREA	68.06 SQ.M.	732.59 SQ.FT.
BALCONY AREA	7.02 SQ.M.	75.56 SQ.FT.
TOTAL AREA	75.08 SQ.M.	808.15 SQ.FT.

KEY PLAN

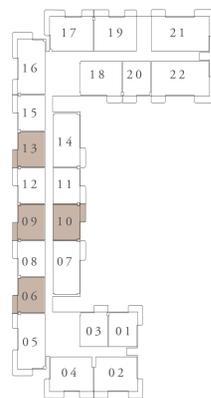


LEVEL 2ND TO 5TH


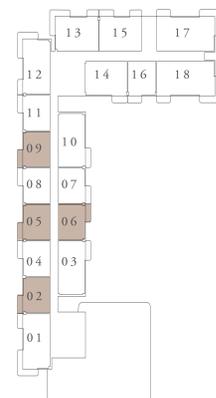


LEVEL 6TH & 7TH

KEY SECTION

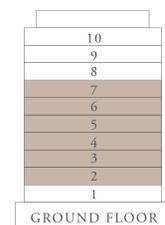

LAYOUT

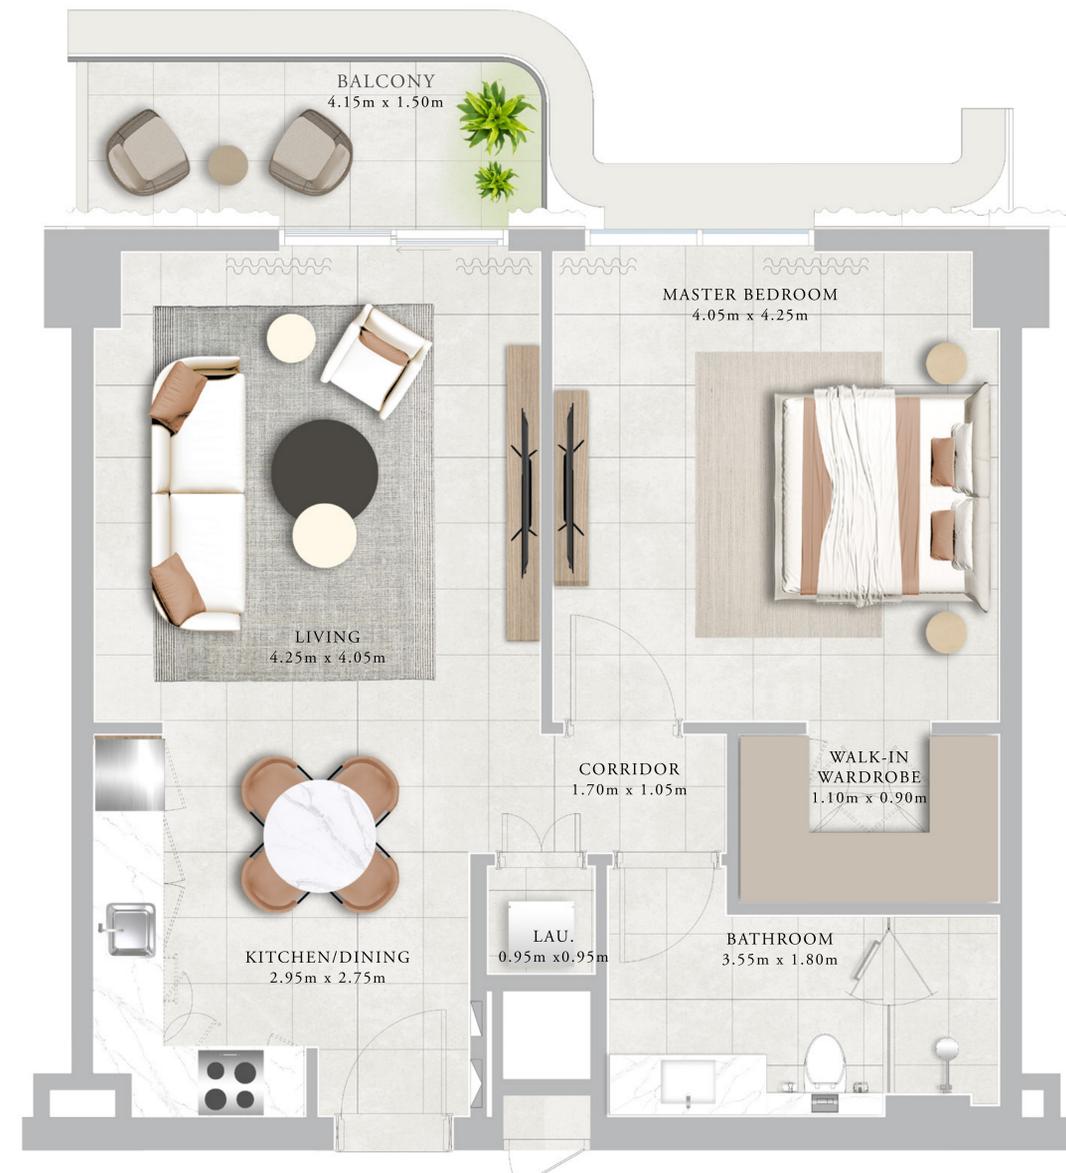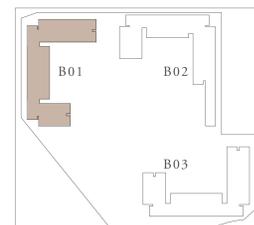

FLOOR PLAN 1. All dimensions are in imperial and metric, and measured from finish to finish excluding construction tolerances. 2. All materials, dimensions, and drawings are approximate only. 3. Information is subject to change without notice, at developer's absolute discretion. 4. Actual area may vary from the stated area. 5. Drawings not to scale. 6. All images used are for illustrative purposes only and do not represent the actual size, features, specifications, fittings, and furnishings. 7. The developer reserves the right to make revisions / alterations, at its absolute discretion, without any liability whatsoever.

# CLEARPOINT

RASHID YACHTS & MARINA

## BUILDING 01 1 BEDROOM-1I


UNITS 203,303,403,503

SUITE AREA	68.86 SQ.M.	741.20 SQ.FT.
BALCONY AREA	7.03 SQ.M.	75.67 SQ.FT.
TOTAL AREA	75.89 SQ.M.	816.87 SQ.FT.


UNITS 208,211,212,215,220,308,311,312,315,320,408,411,412,415,420  
508,511,512,515,520 604,607,608,611,616,704,707,708,711,716,804  
904,1004

SUITE AREA	68.06 SQ.M.	732.59 SQ.FT.
BALCONY AREA	7.02 SQ.M.	75.56 SQ.FT.
TOTAL AREA	75.08 SQ.M.	808.15 SQ.FT.



### KEY PLAN

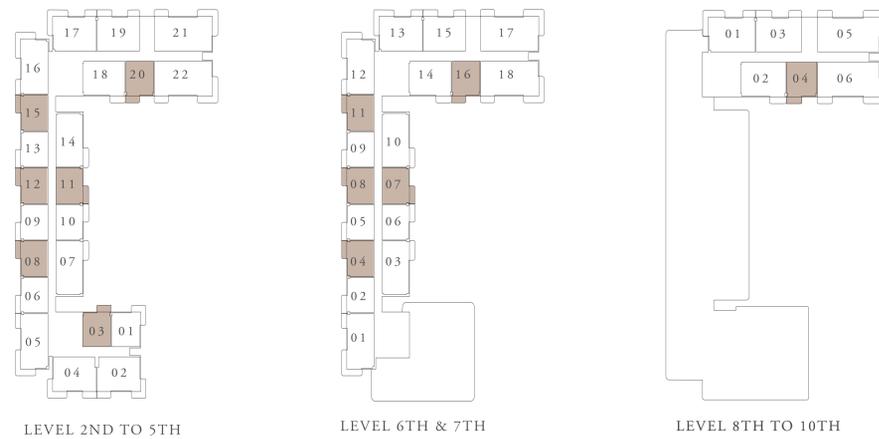

### KEY SECTION

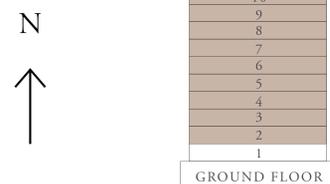

### LAYOUT

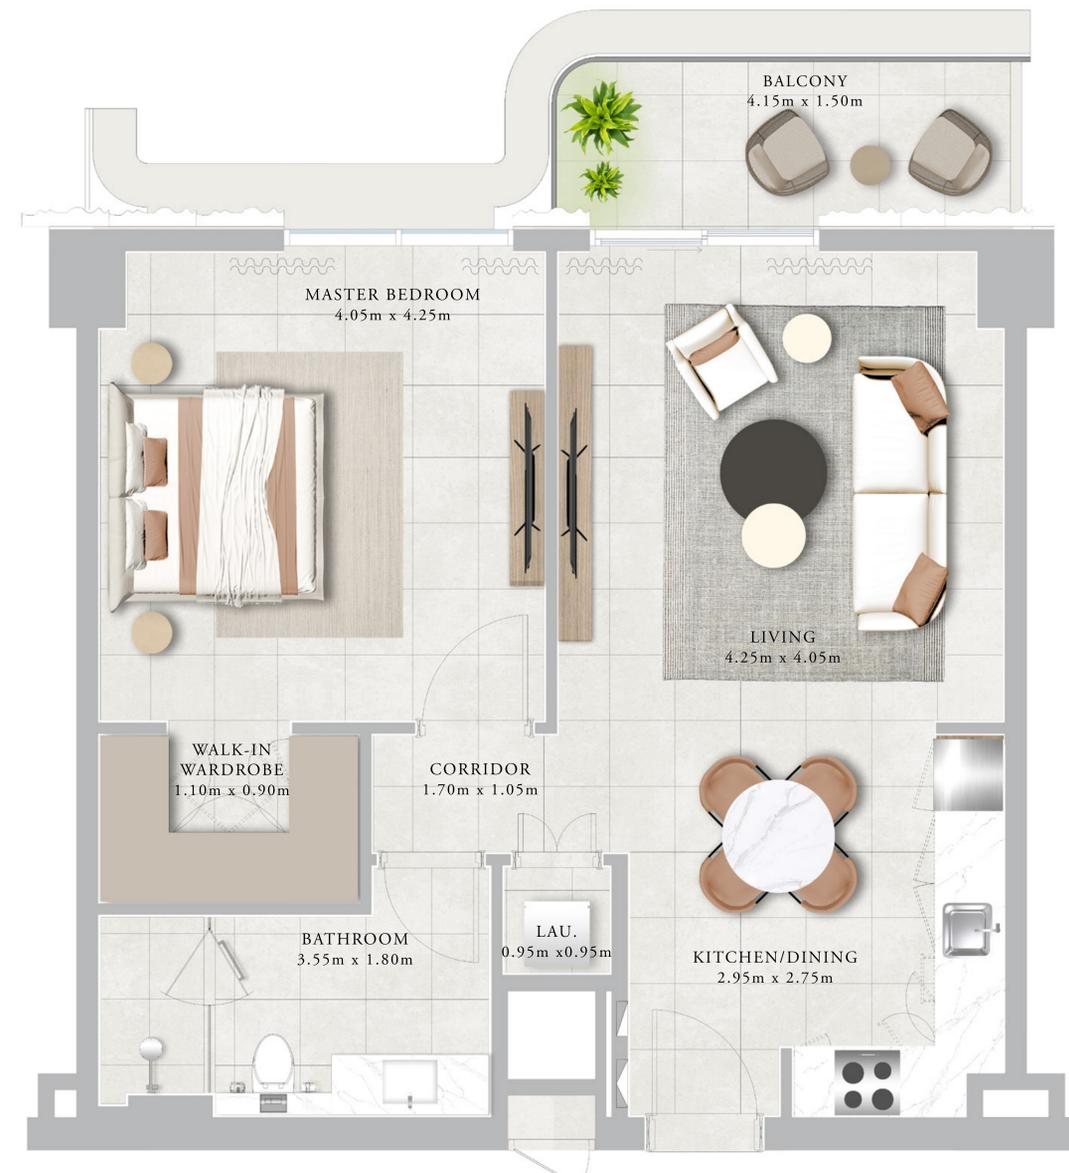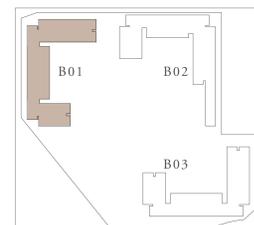

FLOOR PLAN 1. All dimensions are in imperial and metric, and measured from finish to finish excluding construction tolerances. 2. All materials, dimensions, and drawings are approximate only. 3. Information is subject to change without notice, at developer's absolute discretion. 4. Actual area may vary from the stated area. 5. Drawings not to scale. 6. All images used are for illustrative purposes only and do not represent the actual size, features, specifications, fittings, and furnishings. 7. The developer reserves the right to make revisions / alterations, at its absolute discretion, without any liability whatsoever.


# CLEARPOINT

RASHID YACHTS & MARINA

## BUILDING 01 1 BEDROOM-2A


UNITS	101	
SUITE AREA	70.07 SQ.M.	754.23 SQ.FT.
TERRACE AREA	21.98 SQ.M.	236.59 SQ.FT.
TOTAL AREA	92.05 SQ.M.	990.82 SQ.FT.

KEY PLAN

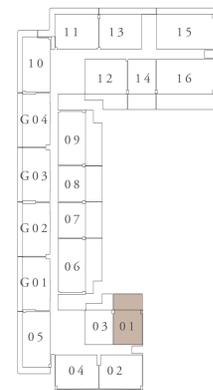


FIRST FLOOR LEVEL

KEY SECTION

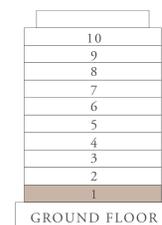

LAYOUT

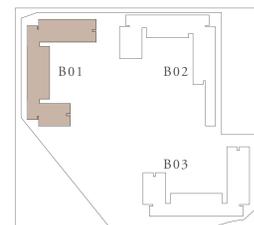

FLOOR PLAN 1. All dimensions are in imperial and metric, and measured from finish to finish excluding construction tolerances. 2. All materials, dimensions, and drawings are approximate only. 3. Information is subject to change without notice, at developer's absolute discretion. 4. Actual area may vary from the stated area. 5. Drawings not to scale. 6. All images used are for illustrative purposes only and do not represent the actual size, features, specifications, fittings, and furnishings. 7. The developer reserves the right to make revisions / alterations, at it's absolute discretion, without any liability whatsoever.


# CLEARPOINT

RASHID YACHTS & MARINA

## BUILDING 01 1 BEDROOM-2C


UNITS	201,301,401,501	
SUITE AREA	70.07 SQ.M.	754.23 SQ.FT.
BALCONY AREA	12.21 SQ.M.	131.43 SQ.FT.
TOTAL AREA	82.28 SQ.M.	885.66 SQ.FT.

KEY PLAN

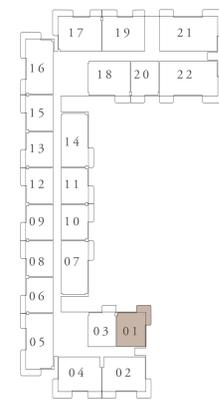


LEVEL 2ND TO 5TH

KEY SECTION

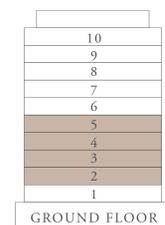

LAYOUT

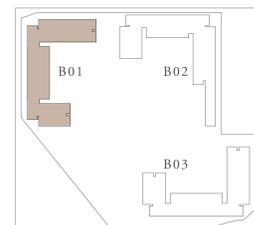

FLOOR PLAN 1. All dimensions are in imperial and metric, and measured from finish to finish excluding construction tolerances. 2. All materials, dimensions, and drawings are approximate only. 3. Information is subject to change without notice, at developer's absolute discretion. 4. Actual area may vary from the stated area. 5. Drawings not to scale. 6. All images used are for illustrative purposes only and do not represent the actual size, features, specifications, fittings, and furnishings. 7. The developer reserves the right to make revisions / alterations, at its absolute discretion, without any liability whatsoever.


# CLEARPOINT

RASHID YACHTS & MARINA

## BUILDING 01 2 BEDROOM-1B


UNITS	102	
SUITE AREA	103.79 SQ.M.	1117.19 SQ.FT.
TERRACE AREA	SQ.M.	SQ.FT.
TOTAL AREA	103.79 SQ.M.	1117.19 SQ.FT.

KEY PLAN


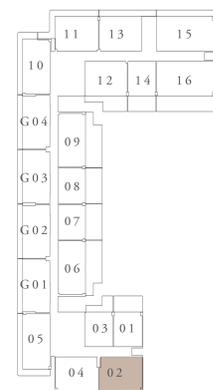


FIRST FLOOR LEVEL

KEY SECTION

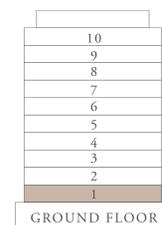

LAYOUT

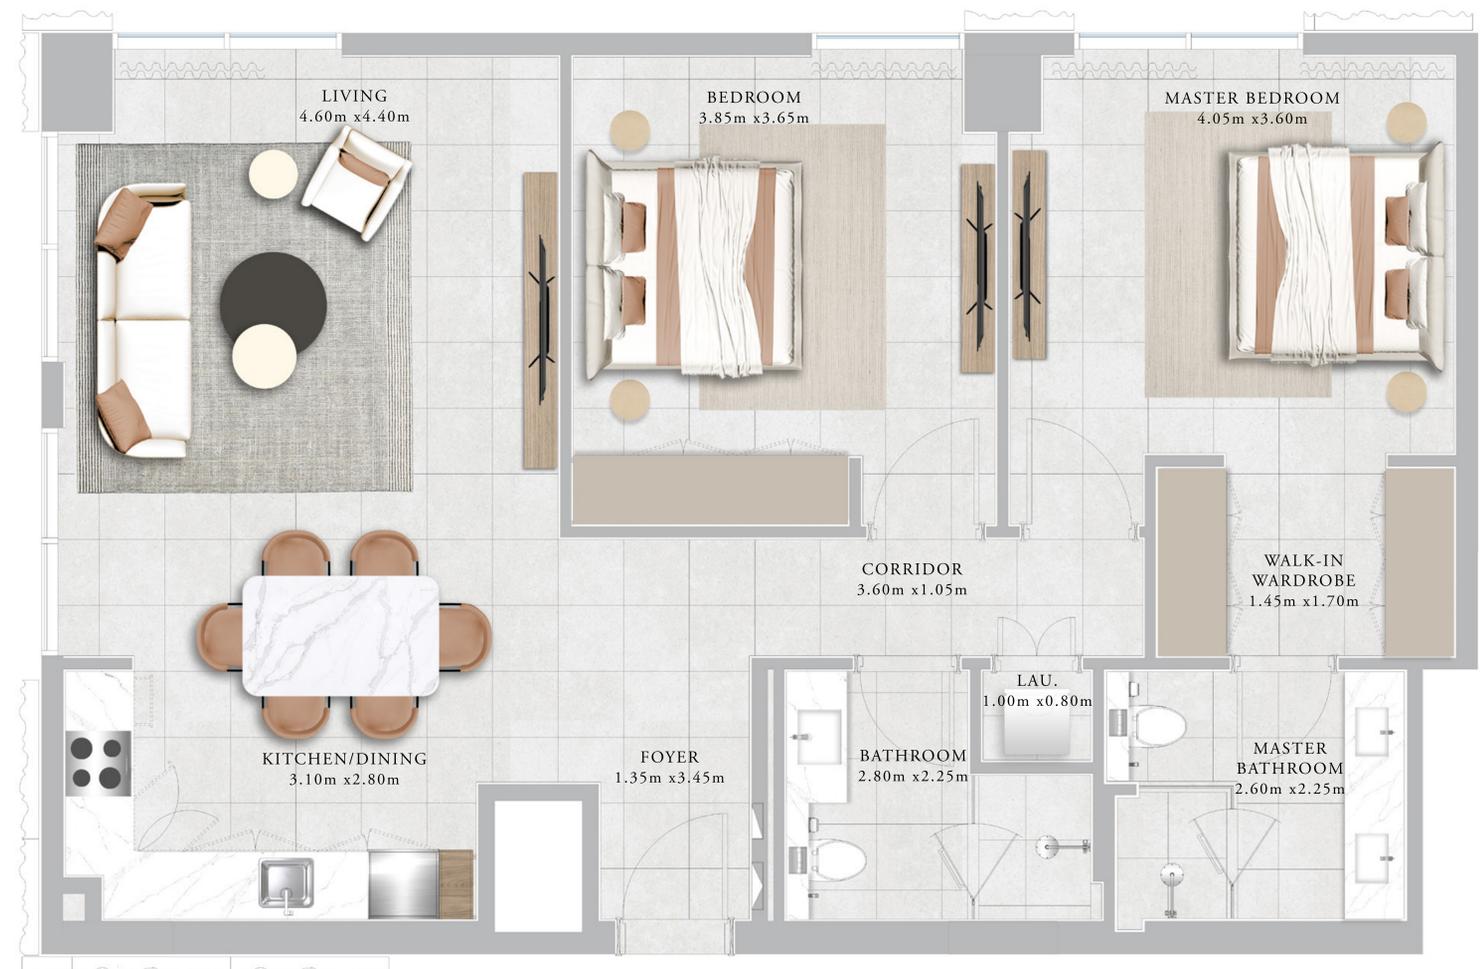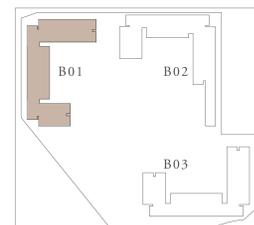

FLOOR PLAN 1. All dimensions are in imperial and metric, and measured from finish to finish excluding construction tolerances. 2. All materials, dimensions, and drawings are approximate only. 3. Information is subject to change without notice, at developer's absolute discretion. 4. Actual area may vary from the stated area. 5. Drawings not to scale. 6. All images used are for illustrative purposes only and do not represent the actual size, features, specifications, fittings, and furnishings. 7. The developer reserves the right to make revisions / alterations, at it's absolute discretion, without any liability whatsoever.


# CLEARPOINT

RASHID YACHTS & MARINA


## BUILDING 01 2 BEDROOM-1C

UNITS	202,302,402,502	
SUITE AREA	103.54 SQ.M.	1114.50 SQ.FT.
BALCONY AREA	18.92 SQ.M.	203.65 SQ.FT.
TOTAL AREA	122.46 SQ.M.	1318.15 SQ.FT.


KEY PLAN

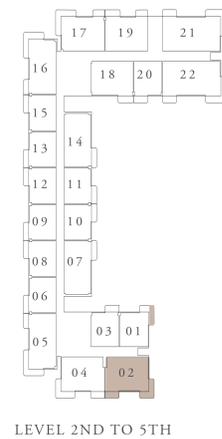

KEY SECTION

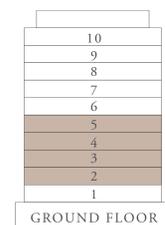

LAYOUT

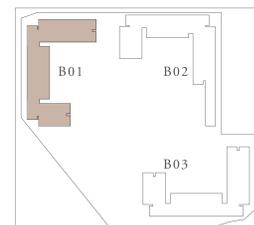

FLOOR PLAN 1. All dimensions are in imperial and metric, and measured from finish to finish excluding construction tolerances. 2. All materials, dimensions, and drawings are approximate only. 3. Information is subject to change without notice, at developer's absolute discretion. 4. Actual area may vary from the stated area. 5. Drawings not to scale. 6. All images used are for illustrative purposes only and do not represent the actual size, features, specifications, fittings, and furnishings. 7. The developer reserves the right to make revisions / alterations, at it's absolute discretion, without any liability whatsoever.


# CLEARPOINT

RASHID YACHTS & MARINA

## BUILDING 01 2 BEDROOM-2A


UNITS	112	
SUITE AREA	102.86 SQ.M.	1107.18 SQ.FT.
TERRACE AREA	27.23 SQ.M.	293.10 SQ.FT.
TOTAL AREA	130.09 SQ.M.	1400.28 SQ.FT.

KEY PLAN

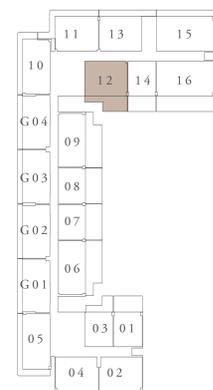


FIRST FLOOR LEVEL

KEY SECTION

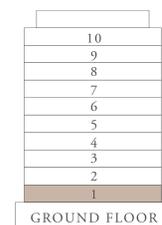

LAYOUT

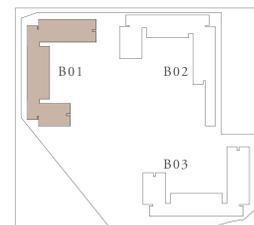

FLOOR PLAN 1. All dimensions are in imperial and metric, and measured from finish to finish excluding construction tolerances. 2. All materials, dimensions, and drawings are approximate only. 3. Information is subject to change without notice, at developer's absolute discretion. 4. Actual area may vary from the stated area. 5. Drawings not to scale. 6. All images used are for illustrative purposes only and do not represent the actual size, features, specifications, fittings, and furnishings. 7. The developer reserves the right to make revisions / alterations, at it's absolute discretion, without any liability whatsoever.


# CLEARPOINT

RASHID YACHTS & MARINA

## BUILDING 01 2 BEDROOM-2B


UNITS	109	
SUITE AREA	103.66 SQ.M.	1115.79 SQ.FT.
TERRACE AREA	32.71 SQ.M.	352.09 SQ.FT.
TOTAL AREA	136.37 SQ.M.	1467.88 SQ.FT.

KEY PLAN

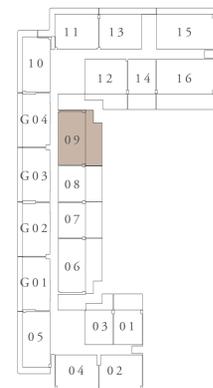


FIRST FLOOR LEVEL

KEY SECTION

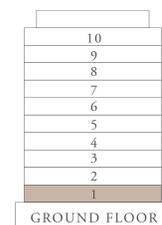

LAYOUT

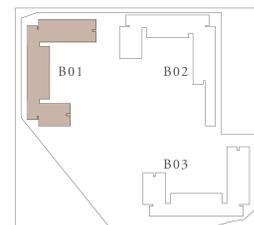

FLOOR PLAN 1. All dimensions are in imperial and metric, and measured from finish to finish excluding construction tolerances. 2. All materials, dimensions, and drawings are approximate only. 3. Information is subject to change without notice, at developer's absolute discretion. 4. Actual area may vary from the stated area. 5. Drawings not to scale. 6. All images used are for illustrative purposes only and do not represent the actual size, features, specifications, fittings, and furnishings. 7. The developer reserves the right to make revisions / alterations, at its absolute discretion, without any liability whatsoever.


# CLEARPOINT

RASHID YACHTS & MARINA

## BUILDING 01 2 BEDROOM-2C


UNITS	106	
SUITE AREA	103.67 SQ.M.	1115.89 SQ.FT.
TERRACE AREA	32.78 SQ.M.	352.84 SQ.FT.
TOTAL AREA	136.45 SQ.M.	1468.73 SQ.FT.

KEY PLAN

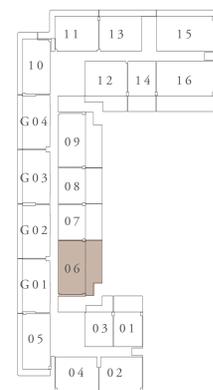


FIRST FLOOR LEVEL

KEY SECTION

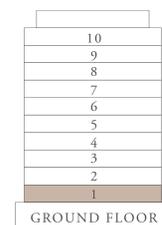

LAYOUT

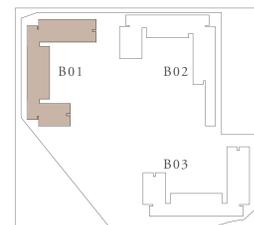

FLOOR PLAN 1. All dimensions are in imperial and metric, and measured from finish to finish excluding construction tolerances. 2. All materials, dimensions, and drawings are approximate only. 3. Information is subject to change without notice, at developer's absolute discretion. 4. Actual area may vary from the stated area. 5. Drawings not to scale. 6. All images used are for illustrative purposes only and do not represent the actual size, features, specifications, fittings, and furnishings. 7. The developer reserves the right to make revisions / alterations, at it's absolute discretion, without any liability whatsoever.


# CLEARPOINT

RASHID YACHTS & MARINA

## BUILDING 01 2 BEDROOM-2E


UNITS	113	
SUITE AREA	102.70 SQ.M.	1105.45 SQ.FT.
TERRACE AREA	28.02 SQ.M.	301.60 SQ.FT.
TOTAL AREA	130.72 SQ.M.	1407.05 SQ.FT.

KEY PLAN


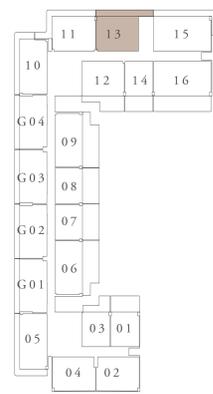


FIRST FLOOR LEVEL

KEY SECTION

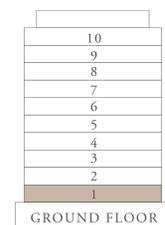

LAYOUT

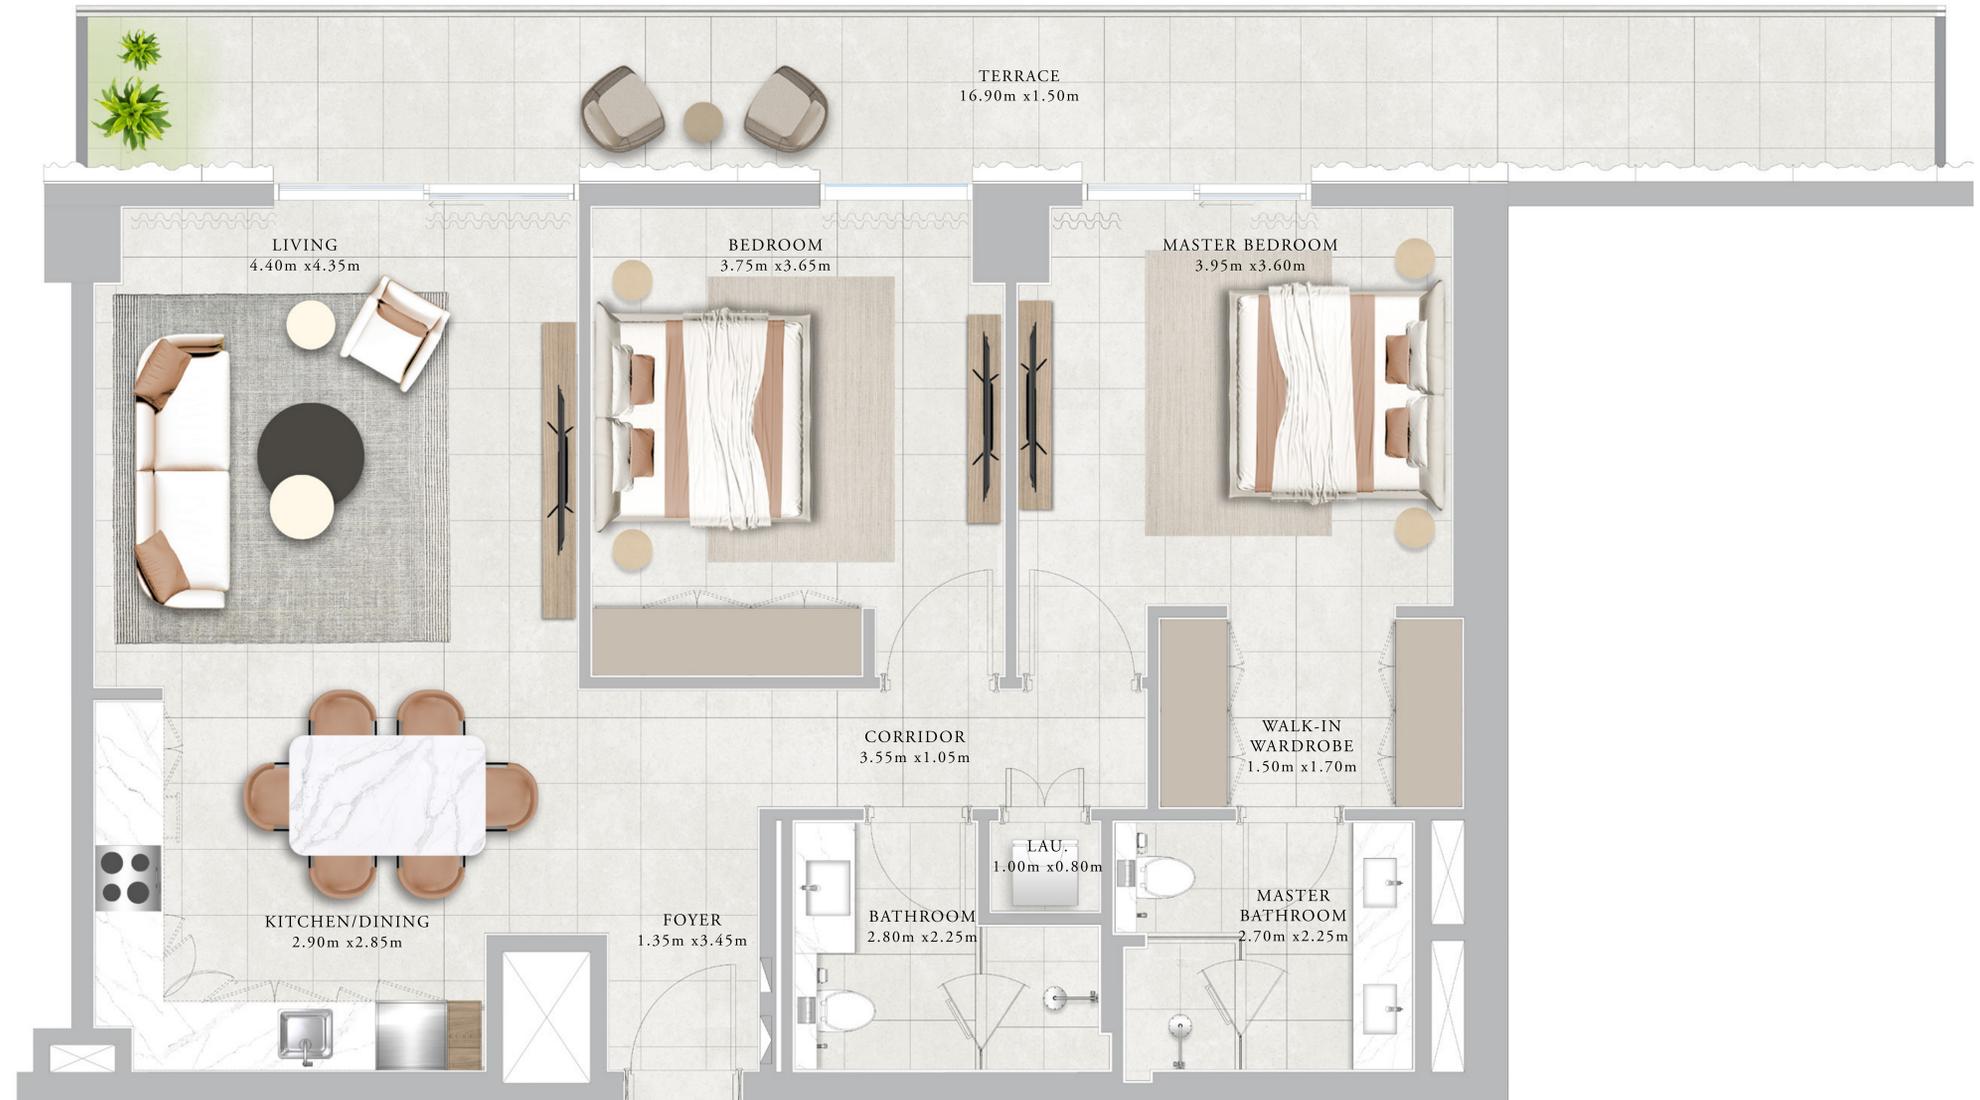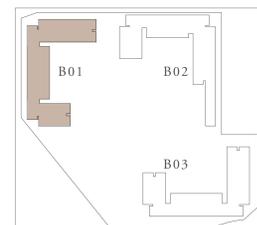




FLOOR PLAN 1. All dimensions are in imperial and metric, and measured from finish to finish excluding construction tolerances. 2. All materials, dimensions, and drawings are approximate only. 3. Information is subject to change without notice, at developer's absolute discretion. 4. Actual area may vary from the stated area. 5. Drawings not to scale. 6. All images used are for illustrative purposes only and do not represent the actual size, features, specifications, fittings, and furnishings. 7. The developer reserves the right to make revisions / alterations, at its absolute discretion, without any liability whatsoever.

# CLEARPOINT

RASHID YACHTS & MARINA

## BUILDING 01 2 BEDROOM-2F

UNITS	214, 314, 414, 514, 610, 710	
SUITE AREA	103.67 SQ.M.	1115.89 SQ.FT.
BALCONY AREA	7.60 SQ.M.	81.81 SQ.FT.
TOTAL AREA	111.27 SQ.M.	1197.70 SQ.FT.

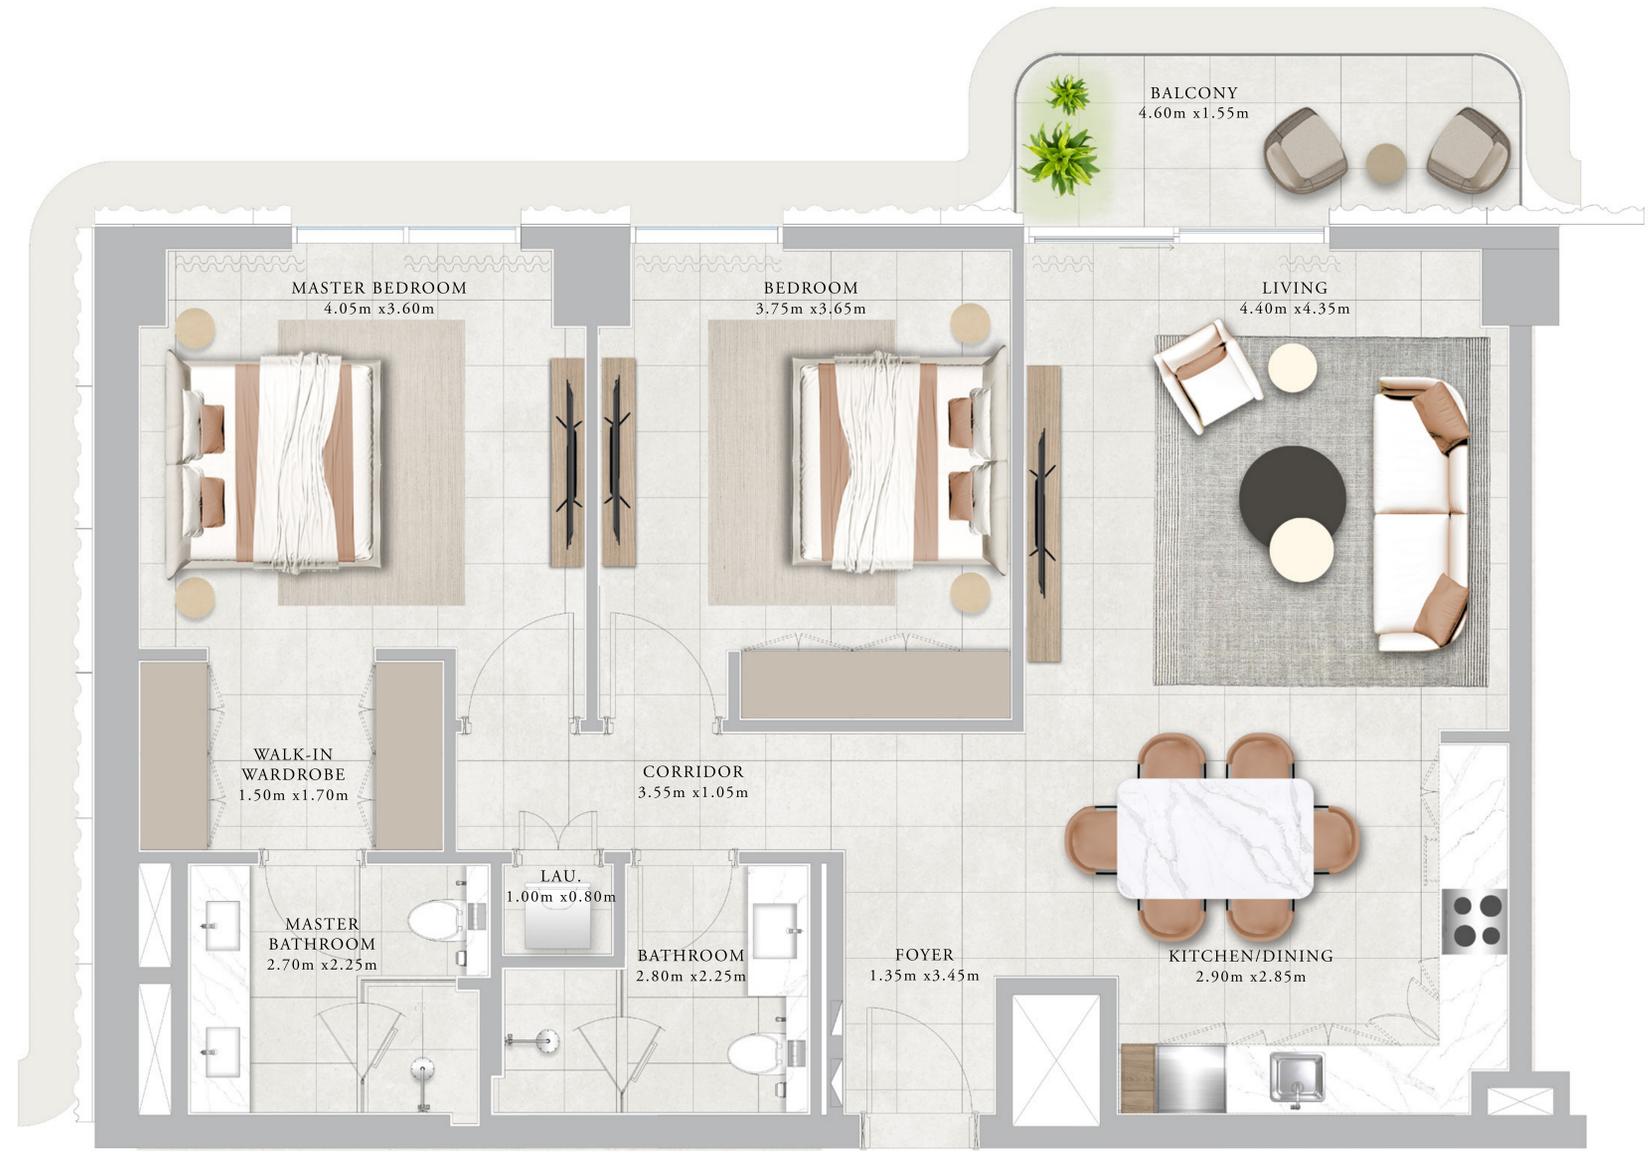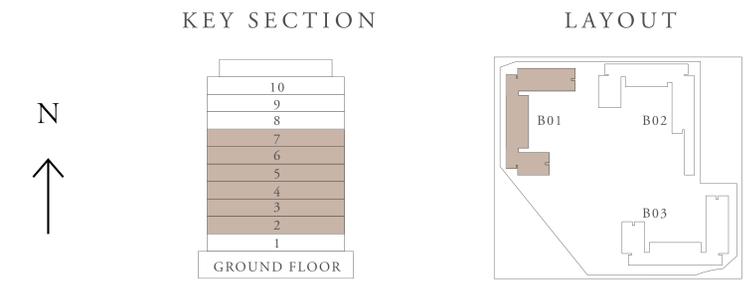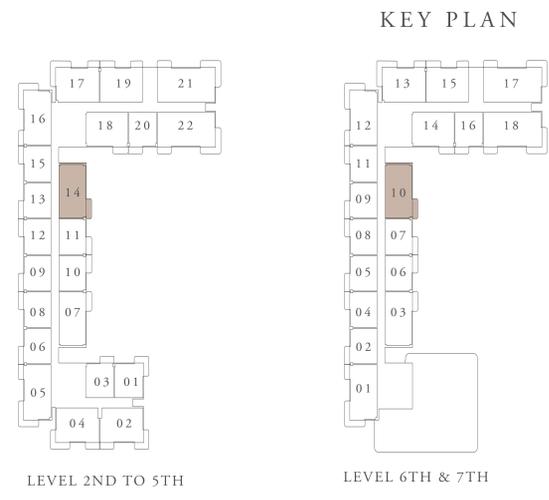

FLOOR PLAN 1. All dimensions are in imperial and metric, and measured from finish to finish excluding construction tolerances. 2. All materials, dimensions, and drawings are approximate only. 3. Information is subject to change without notice, at developer's absolute discretion. 4. Actual area may vary from the stated area. 5. Drawings not to scale. 6. All images used are for illustrative purposes only and do not represent the actual size, features, specifications, fittings, and furnishings. 7. The developer reserves the right to make revisions / alterations, at it's absolute discretion, without any liability whatsoever.

# CLEARPOINT

RASHID YACHTS & MARINA

## BUILDING 01 2 BEDROOM-2G


UNITS 207,307,407,507,603,703

SUITE AREA	103.67 SQ.M.	1115.89 SQ.FT.
BALCONY AREA	7.60 SQ.M.	81.81 SQ.FT.
TOTAL AREA	111.27 SQ.M.	1197.70 SQ.FT.


UNITS 218,318,418,518,614,714,802,902,1002

SUITE AREA	102.87 SQ.M.	1107.28 SQ.FT.
BALCONY AREA	7.61 SQ.M.	81.91 SQ.FT.
TOTAL AREA	110.48 SQ.M.	1189.19 SQ.FT.


### KEY PLAN

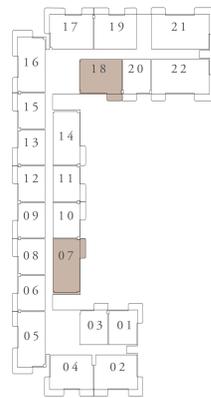

LEVEL 2ND TO 5TH

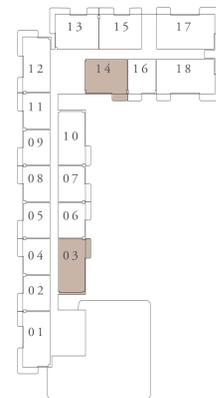


LEVEL 6TH & 7TH

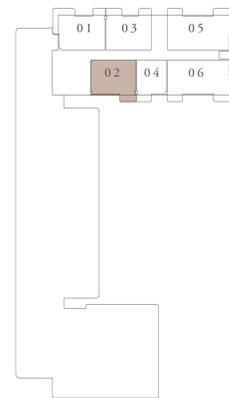


LEVEL 8TH TO 10TH

### KEY SECTION

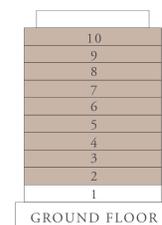

### LAYOUT

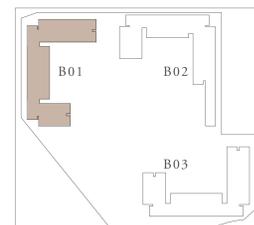



FLOOR PLAN 1. All dimensions are in imperial and metric, and measured from finish to finish excluding construction tolerances. 2. All materials, dimensions, and drawings are approximate only. 3. Information is subject to change without notice, at developer's absolute discretion. 4. Actual area may vary from the stated area. 5. Drawings not to scale. 6. All images used are for illustrative purposes only and do not represent the actual size, features, specifications, fittings, and furnishings. 7. The developer reserves the right to make revisions / alterations, at its absolute discretion, without any liability whatsoever.

# CLEARPOINT

RASHID YACHTS & MARINA

## BUILDING 01 2 BEDROOM-2H

UNITS	219,319,419,519,615,715,803,903,1003	
SUITE AREA	102.69 SQ.M.	1105.35 SQ.FT.
BALCONY AREA	13.66 SQ.M.	147.04 SQ.FT.
TOTAL AREA	116.35 SQ.M.	1252.39 SQ.FT.

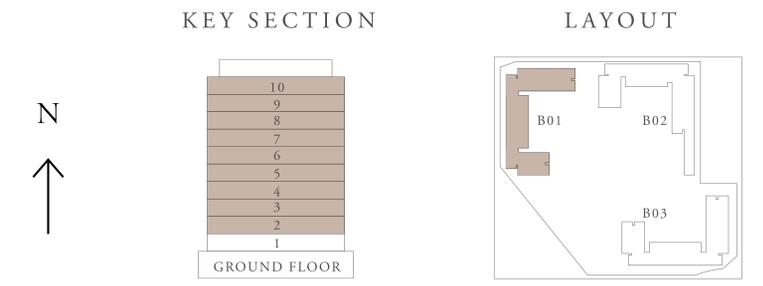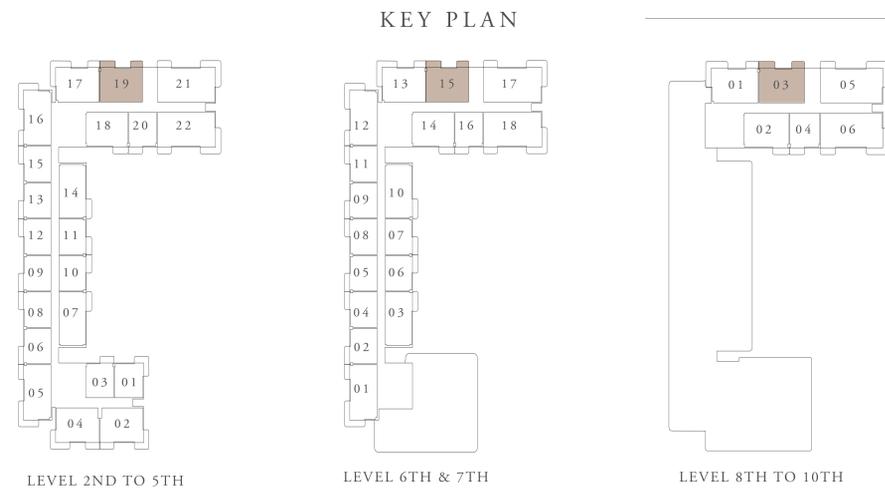

FLOOR PLAN 1. All dimensions are in imperial and metric, and measured from finish to finish excluding construction tolerances. 2. All materials, dimensions, and drawings are approximate only. 3. Information is subject to change without notice, at developer's absolute discretion. 4. Actual area may vary from the stated area. 5. Drawings not to scale. 6. All images used are for illustrative purposes only and do not represent the actual size, features, specifications, fittings, and furnishings. 7. The developer reserves the right to make revisions / alterations, at its absolute discretion, without any liability whatsoever.


# CLEARPOINT

RASHID YACHTS & MARINA

## BUILDING 01 2 BEDROOM-2I


UNITS	104	
SUITE AREA	103.84 SQ.M.	1117.72 SQ.FT.
TERRACE AREA	SQ.M.	SQ.FT.
TOTAL AREA	103.84 SQ.M.	1117.72 SQ.FT.

KEY PLAN


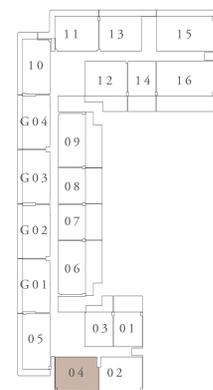


FIRST FLOOR LEVEL

KEY SECTION

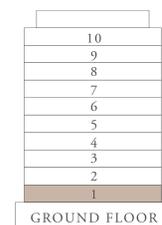

LAYOUT

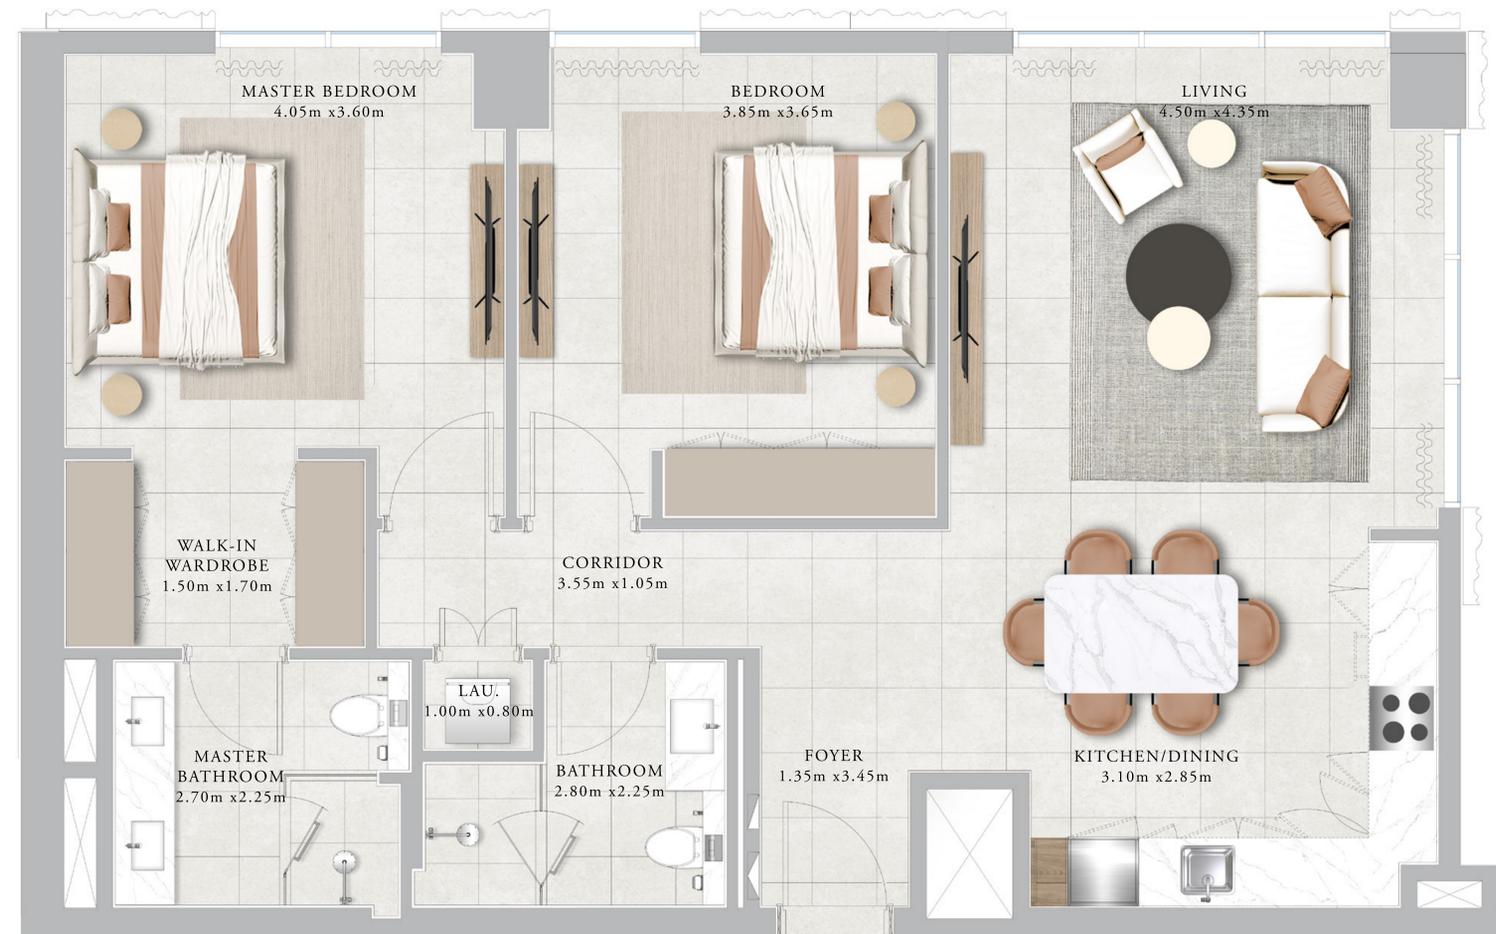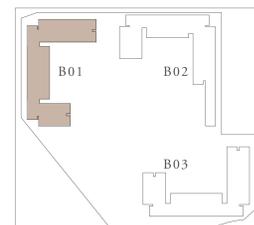

FLOOR PLAN 1. All dimensions are in imperial and metric, and measured from finish to finish excluding construction tolerances. 2. All materials, dimensions, and drawings are approximate only. 3. Information is subject to change without notice, at developer's absolute discretion. 4. Actual area may vary from the stated area. 5. Drawings not to scale. 6. All images used are for illustrative purposes only and do not represent the actual size, features, specifications, fittings, and furnishings. 7. The developer reserves the right to make revisions / alterations, at its absolute discretion, without any liability whatsoever.


# CLEARPOINT

RASHID YACHTS & MARINA

## BUILDING 01 2 BEDROOM-2K


UNITS	204,304,404,504	
SUITE AREA	103.59 SQ.M.	1115.03 SQ.FT.
BALCONY	23.60 SQ.M.	254.03 SQ.FT.
TOTAL AREA	127.19 SQ.M.	1369.06 SQ.FT.

KEY PLAN


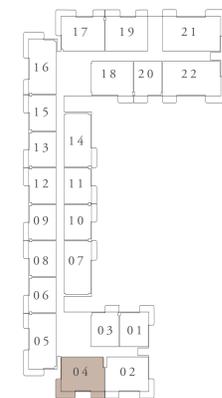


LEVEL 2ND TO 5TH

KEY SECTION

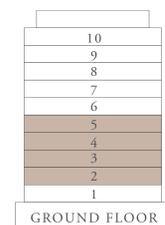

LAYOUT

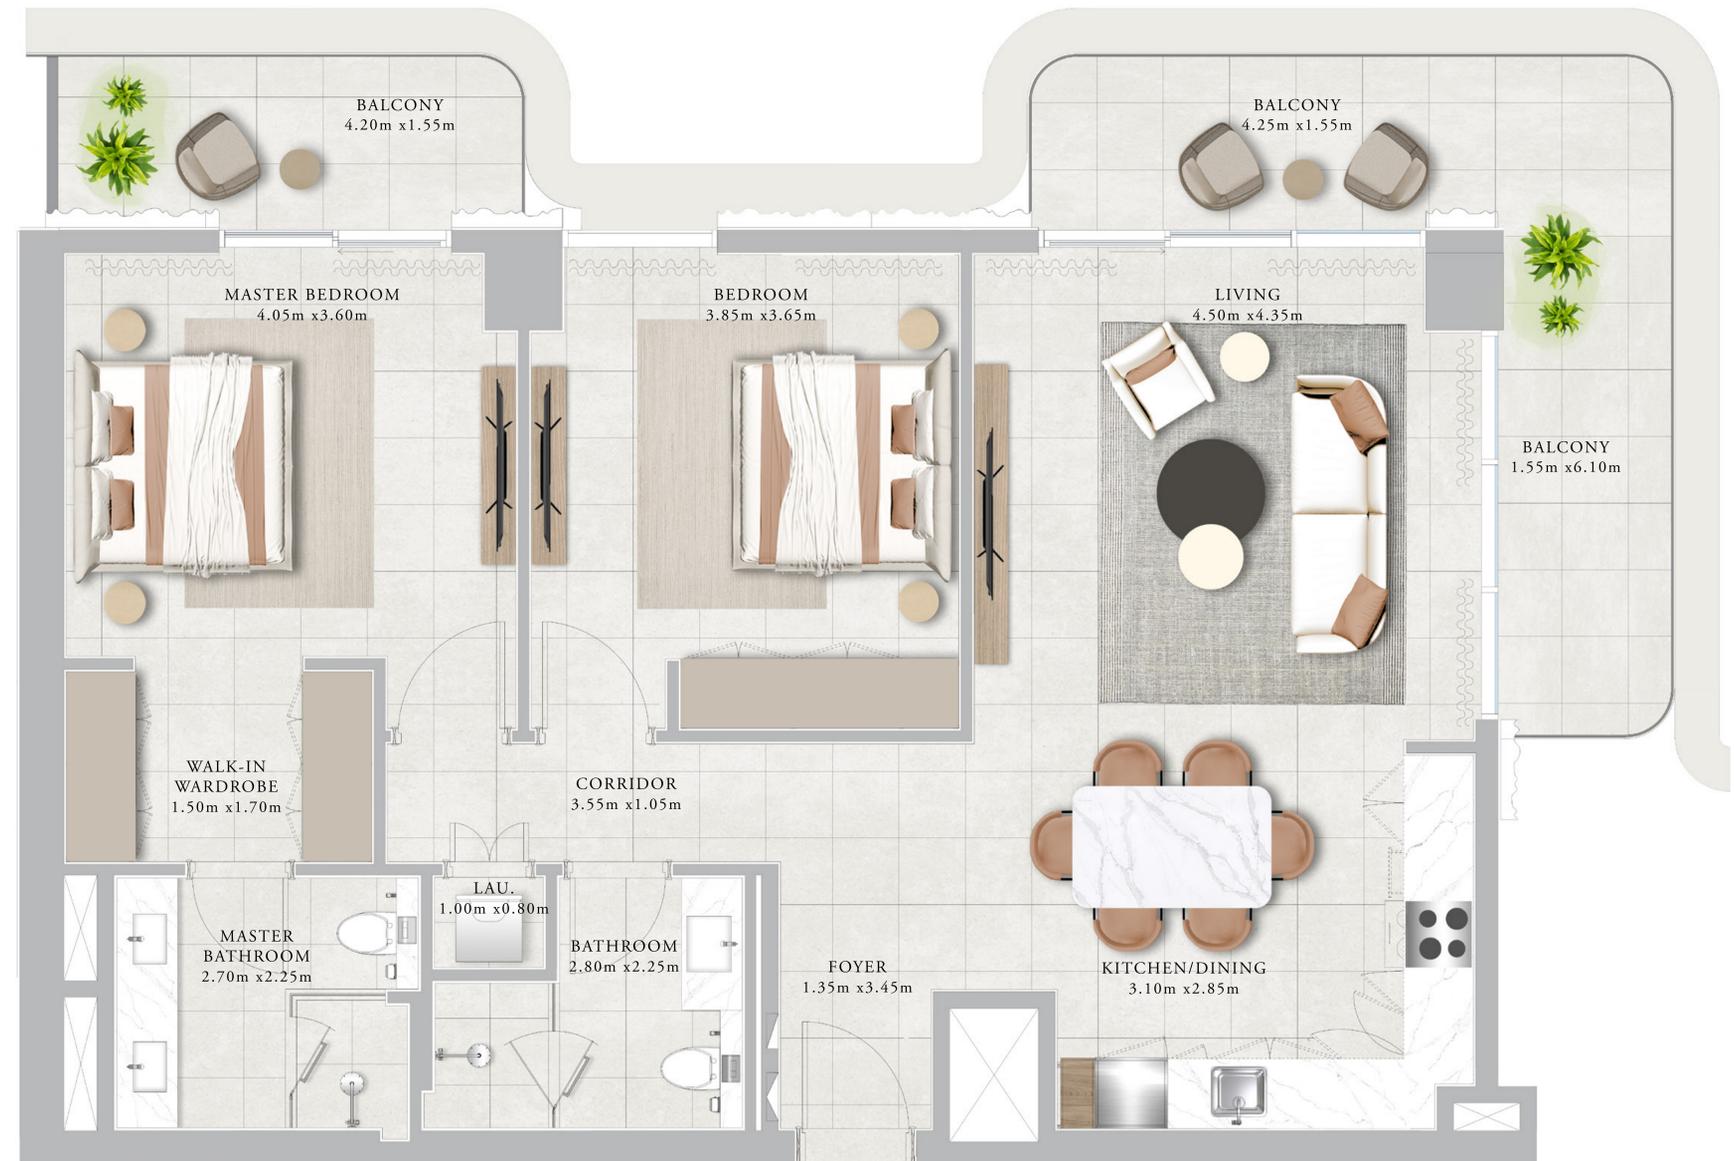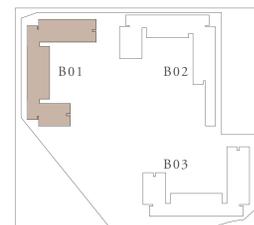

FLOOR PLAN 1. All dimensions are in imperial and metric, and measured from finish to finish excluding construction tolerances. 2. All materials, dimensions, and drawings are approximate only. 3. Information is subject to change without notice, at developer's absolute discretion. 4. Actual area may vary from the stated area. 5. Drawings not to scale. 6. All images used are for illustrative purposes only and do not represent the actual size, features, specifications, fittings, and furnishings. 7. The developer reserves the right to make revisions / alterations, at it's absolute discretion, without any liability whatsoever.


# CLEARPOINT

RASHID YACHTS & MARINA

## BUILDING 01 2 BEDROOM-3B


UNITS	110	
SUITE AREA	104.41 SQ.M.	1123.86 SQ.FT.
TERRACE AREA	30.79 SQ.M.	331.42 SQ.FT.
TOTAL AREA	135.20 SQ.M.	1455.28 SQ.FT.

KEY PLAN


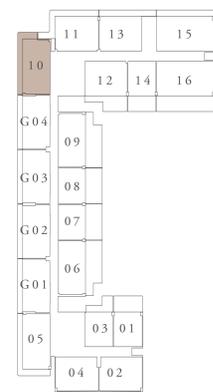


FIRST FLOOR LEVEL

KEY SECTION

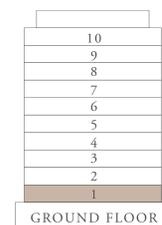

LAYOUT

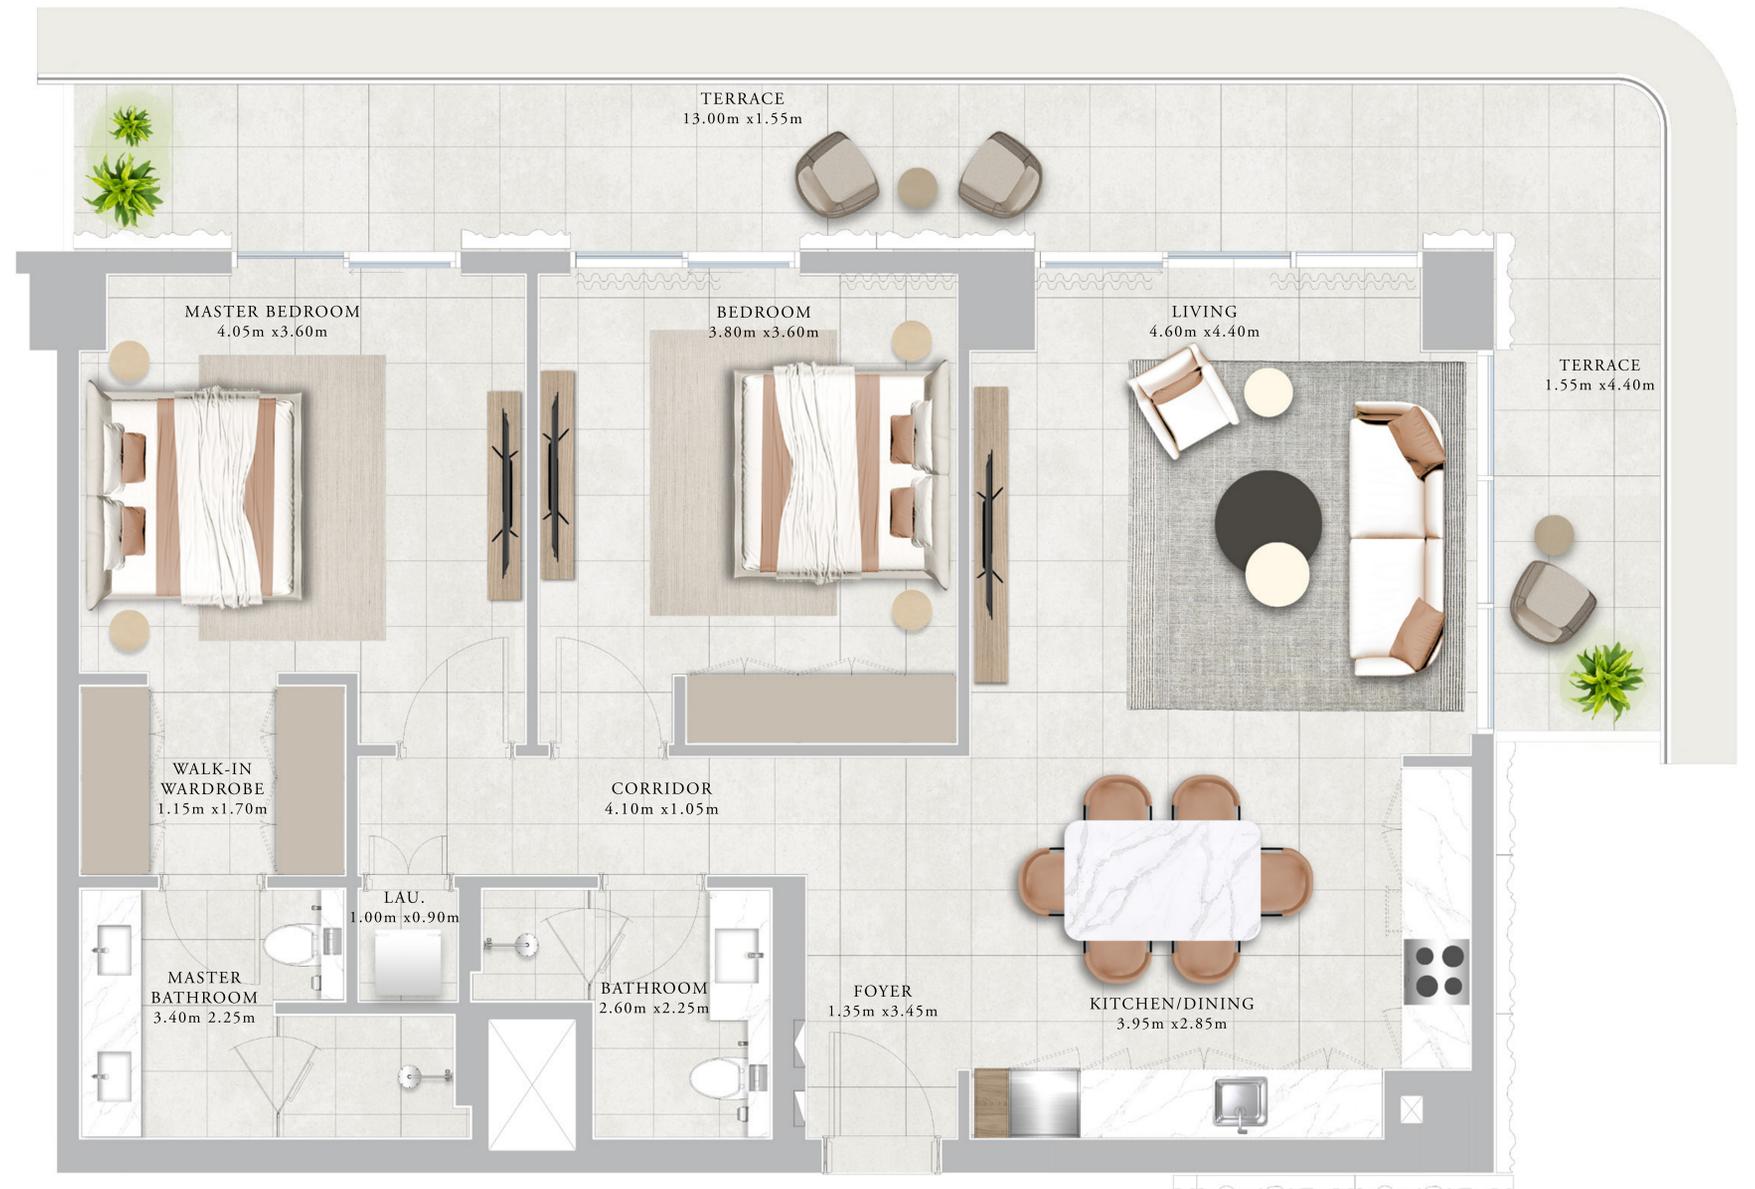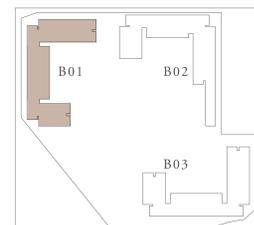

FLOOR PLAN 1. All dimensions are in imperial and metric, and measured from finish to finish excluding construction tolerances. 2. All materials, dimensions, and drawings are approximate only. 3. Information is subject to change without notice, at developer's absolute discretion. 4. Actual area may vary from the stated area. 5. Drawings not to scale. 6. All images used are for illustrative purposes only and do not represent the actual size, features, specifications, fittings, and furnishings. 7. The developer reserves the right to make revisions / alterations, at its absolute discretion, without any liability whatsoever.


# CLEARPOINT

RASHID YACHTS & MARINA

## BUILDING 01 2 BEDROOM-3E

UNITS	105	
SUITE AREA	104.28 SQ.M.	1122.46 SQ.FT.
TERRACE AREA	37.03 SQ.M.	398.59 SQ.FT.
TOTAL AREA	141.31 SQ.M.	1521.05 SQ.FT.

KEY PLAN


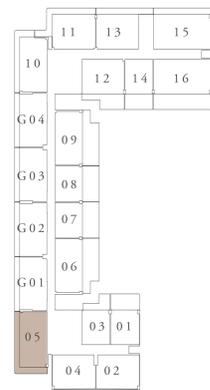


FIRST FLOOR LEVEL

KEY SECTION



LAYOUT

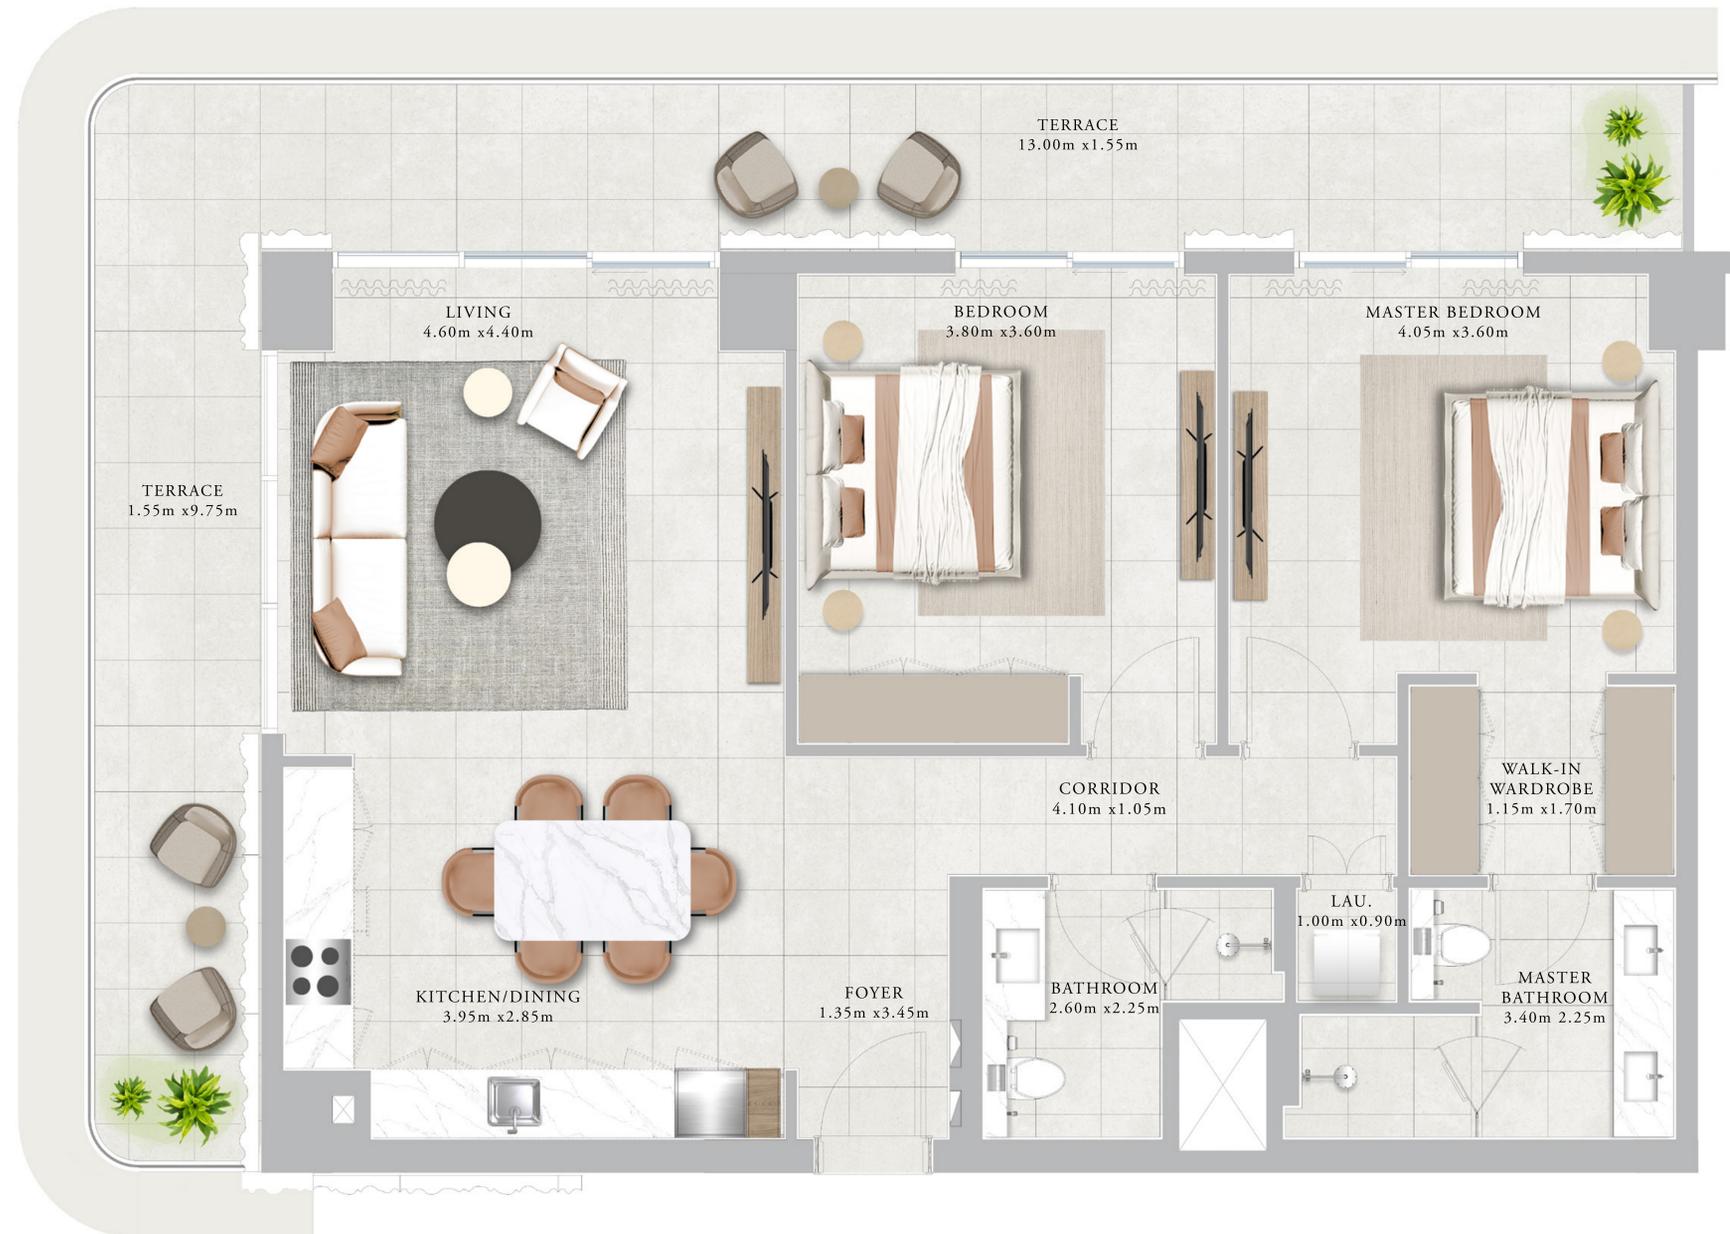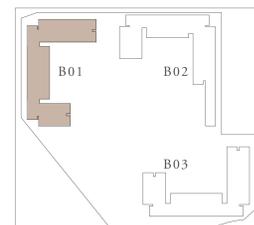

FLOOR PLAN 1. All dimensions are in imperial and metric, and measured from finish to finish excluding construction tolerances. 2. All materials, dimensions, and drawings are approximate only. 3. Information is subject to change without notice, at developer's absolute discretion. 4. Actual area may vary from the stated area. 5. Drawings not to scale. 6. All images used are for illustrative purposes only and do not represent the actual size, features, specifications, fittings, and furnishings. 7. The developer reserves the right to make revisions / alterations, at its absolute discretion, without any liability whatsoever.


# CLEARPOINT

RASHID YACHTS & MARINA

## BUILDING 01 2 BEDROOM-3F

UNITS	111	
SUITE AREA	104.39 SQ.M.	1123.64 SQ.FT.
TERRACE AREA	30.79 SQ.M.	331.42 SQ.FT.
TOTAL AREA	135.18 SQ.M.	1455.06 SQ.FT.

KEY PLAN


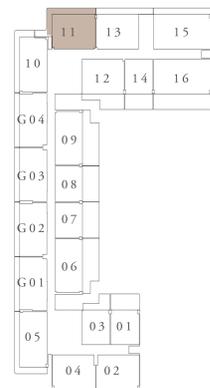


FIRST FLOOR LEVEL

KEY SECTION



LAYOUT

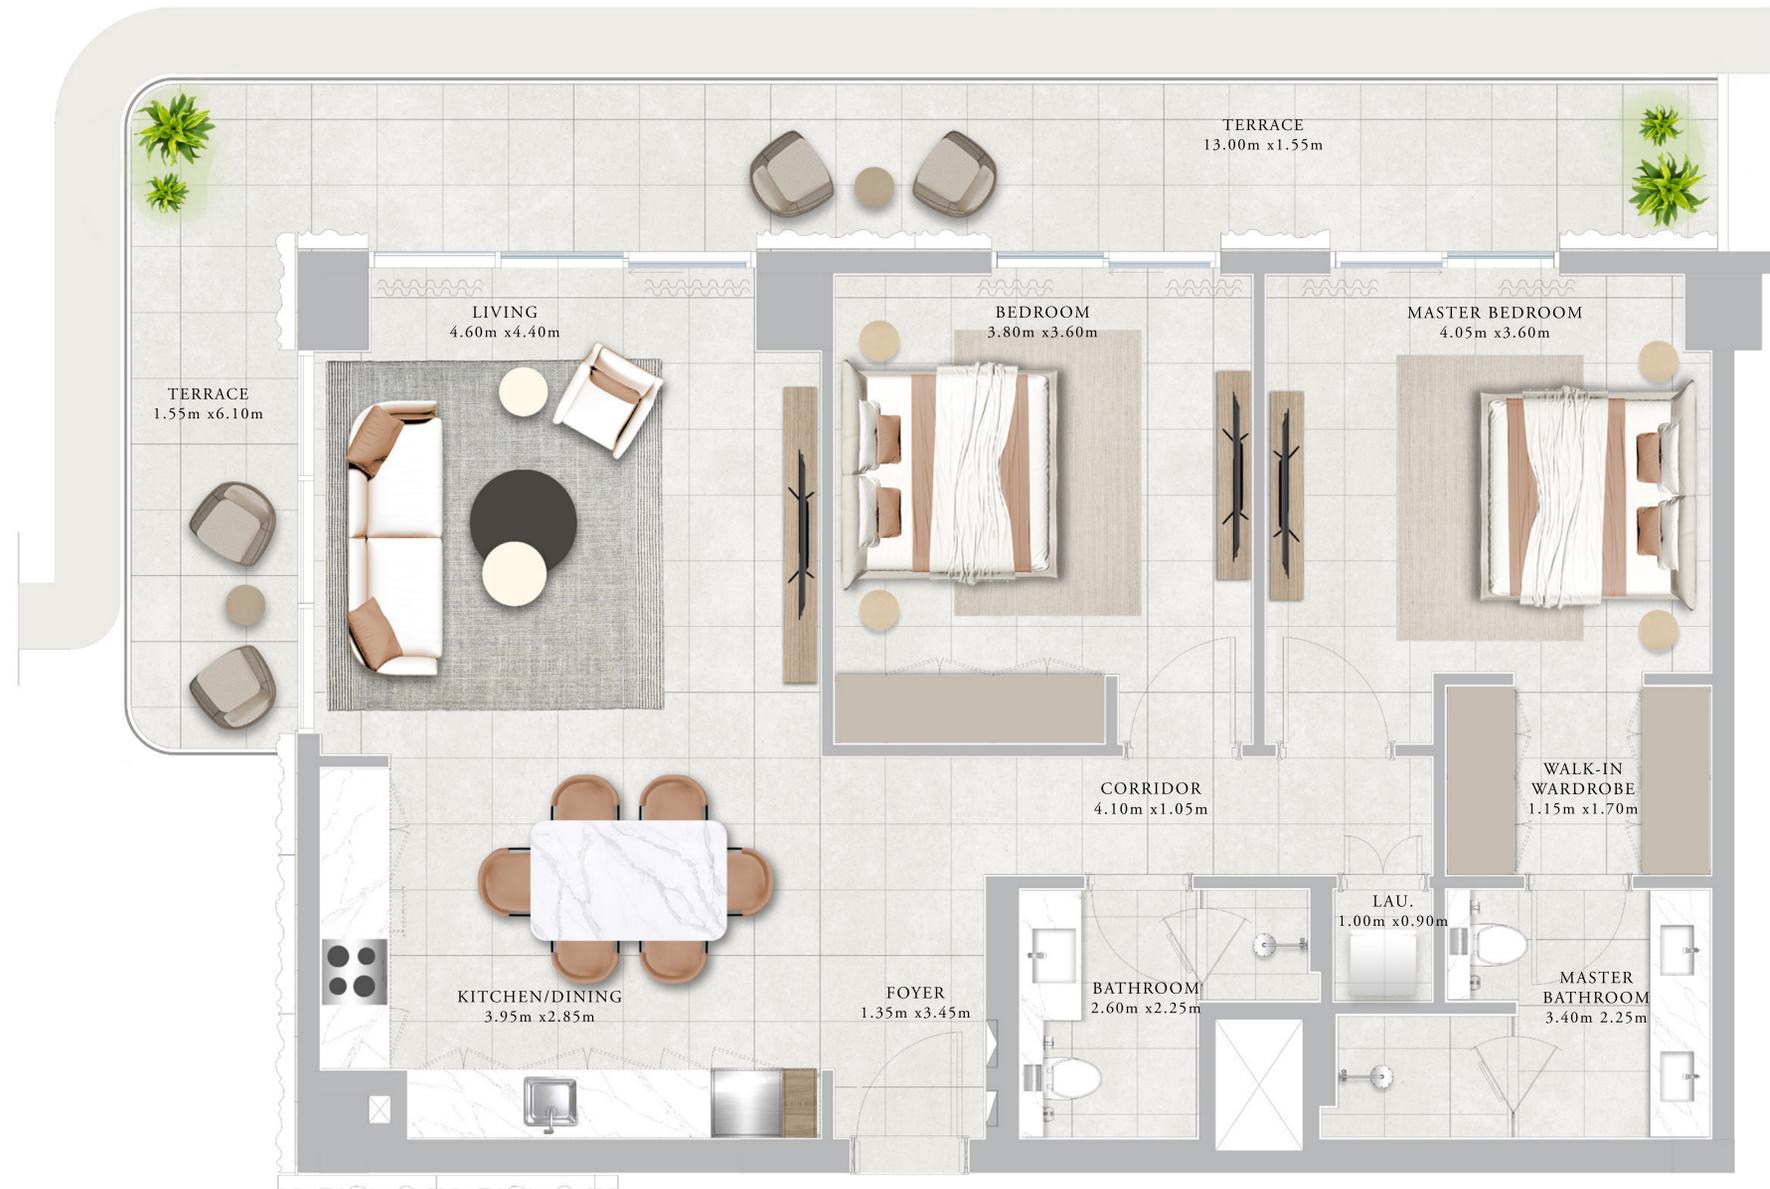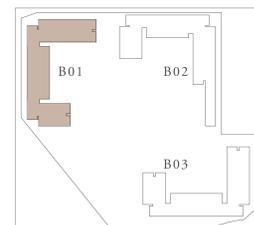



FLOOR PLAN 1. All dimensions are in imperial and metric, and measured from finish to finish excluding construction tolerances. 2. All materials, dimensions, and drawings are approximate only. 3. Information is subject to change without notice, at developer's absolute discretion. 4. Actual area may vary from the stated area. 5. Drawings not to scale. 6. All images used are for illustrative purposes only and do not represent the actual size, features, specifications, fittings, and furnishings. 7. The developer reserves the right to make revisions / alterations, at its absolute discretion, without any liability whatsoever.

# CLEARPOINT

RASHID YACHTS & MARINA

## BUILDING 01 2 BEDROOM-3I

UNITS	205,305,405,505,217,317,417,517,601,613 701,713,801,901,1001	
SUITE AREA	104.45 SQ.M.	1124.29 SQ.FT.
BALCONY AREA	23.10 SQ.M.	248.65 SQ.FT.
TOTAL AREA	127.55 SQ.M.	1372.94 SQ.FT.

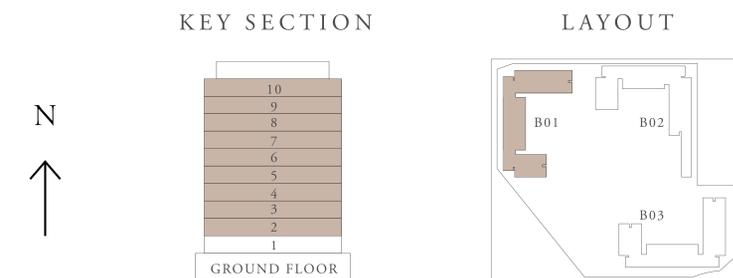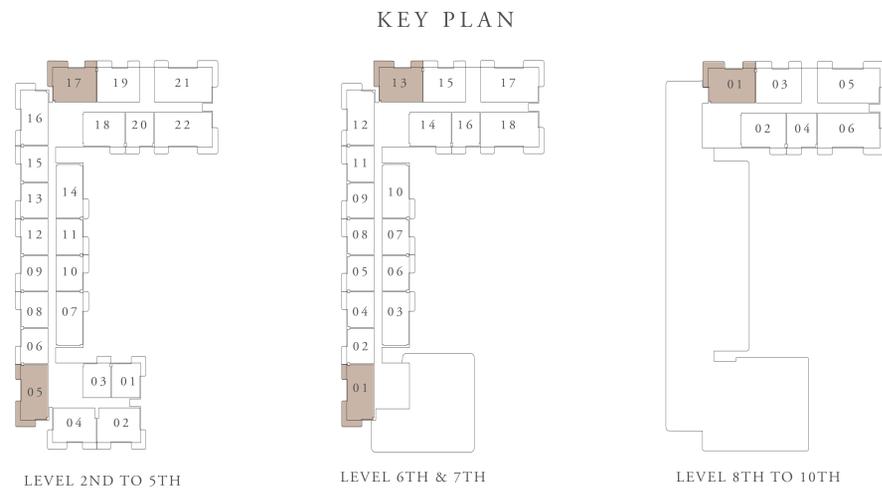



FLOOR PLAN 1. All dimensions are in imperial and metric, and measured from finish to finish excluding construction tolerances. 2. All materials, dimensions, and drawings are approximate only. 3. Information is subject to change without notice, at developer's absolute discretion. 4. Actual area may vary from the stated area. 5. Drawings not to scale. 6. All images used are for illustrative purposes only and do not represent the actual size, features, specifications, fittings, and furnishings. 7. The developer reserves the right to make revisions / alterations, at it's absolute discretion, without any liability whatsoever.

# CLEARPOINT

RASHID YACHTS & MARINA

## BUILDING 01 2 BEDROOM-3J

UNITS	216,316,416,516,612,712	
SUITE AREA	104.51 SQ.M.	1124.94 SQ.FT.
BALCONY AREA	23.09 SQ.M.	248.54 SQ.FT.
TOTAL AREA	127.60 SQ.M.	1373.48 SQ.FT.

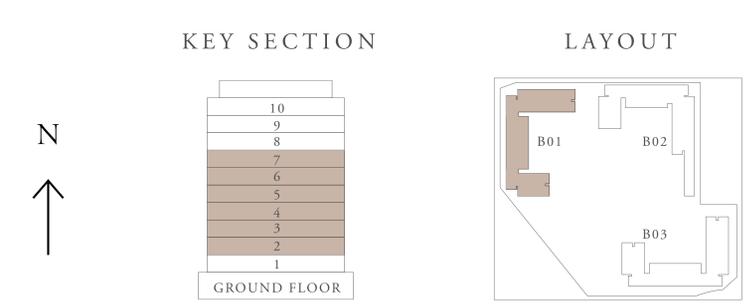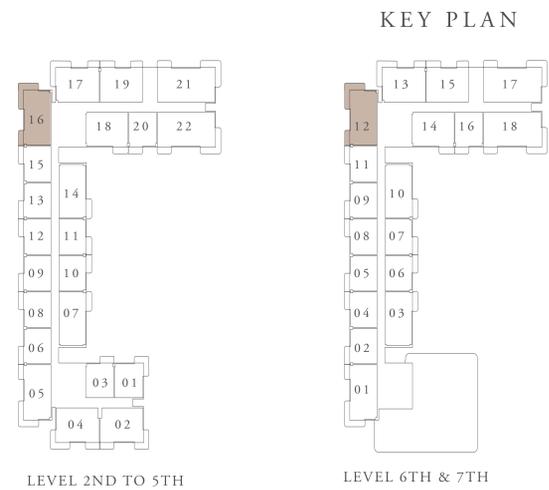

FLOOR PLAN 1. All dimensions are in imperial and metric, and measured from finish to finish excluding construction tolerances. 2. All materials, dimensions, and drawings are approximate only. 3. Information is subject to change without notice, at developer's absolute discretion. 4. Actual area may vary from the stated area. 5. Drawings not to scale. 6. All images used are for illustrative purposes only and do not represent the actual size, features, specifications, fittings, and furnishings. 7. The developer reserves the right to make revisions / alterations, at its absolute discretion, without any liability whatsoever.


# CLEARPOINT

RASHID YACHTS & MARINA

## BUILDING 01 3 BEDROOM-1A


UNITS	116	
SUITE AREA	138.43 SQ.M.	1490.05 SQ.FT.
TERRACE AREA	43.61 SQ.M.	469.41 SQ.FT.
TOTAL AREA	182.04 SQ.M.	1959.46 SQ.FT.

KEY PLAN

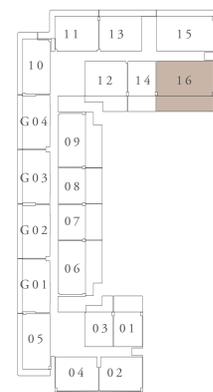


FIRST FLOOR LEVEL

KEY SECTION

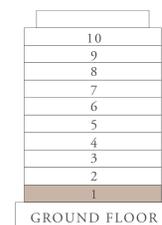

LAYOUT

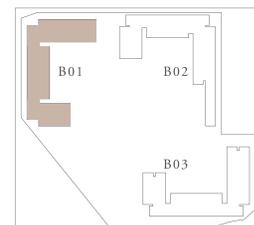

FLOOR PLAN 1. All dimensions are in imperial and metric, and measured from finish to finish excluding construction tolerances. 2. All materials, dimensions, and drawings are approximate only. 3. Information is subject to change without notice, at developer's absolute discretion. 4. Actual area may vary from the stated area. 5. Drawings not to scale. 6. All images used are for illustrative purposes only and do not represent the actual size, features, specifications, fittings, and furnishings. 7. The developer reserves the right to make revisions / alterations, at its absolute discretion, without any liability whatsoever.


# CLEARPOINT

RASHID YACHTS & MARINA

## BUILDING 01 3 BEDROOM-1B


UNITS	115	
SUITE AREA	139.21 SQ.M.	1498.44 SQ.FT.
TERRACE AREA	37.37 SQ.M.	402.25 SQ.FT.
TOTAL AREA	176.58 SQ.M.	1900.69 SQ.FT.

KEY PLAN

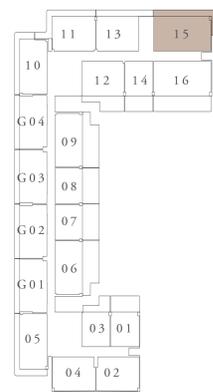


FIRST FLOOR LEVEL

KEY SECTION

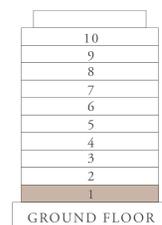

LAYOUT

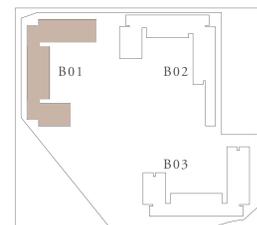




FLOOR PLAN 1. All dimensions are in imperial and metric, and measured from finish to finish excluding construction tolerances. 2. All materials, dimensions, and drawings are approximate only. 3. Information is subject to change without notice, at developer's absolute discretion. 4. Actual area may vary from the stated area. 5. Drawings not to scale. 6. All images used are for illustrative purposes only and do not represent the actual size, features, specifications, fittings, and furnishings. 7. The developer reserves the right to make revisions / alterations, at its absolute discretion, without any liability whatsoever.

# CLEARPOINT

RASHID YACHTS & MARINA

## BUILDING 01 3 BEDROOM-1F

UNITS	222,322,422,522,618,718,806,906,1006	
SUITE AREA	138.45 SQ.M.	1490.26 SQ.FT.
BALCONY AREA	24.14 SQ.M.	259.84 SQ.FT.
TOTAL AREA	162.59 SQ.M.	1750.10 SQ.FT.

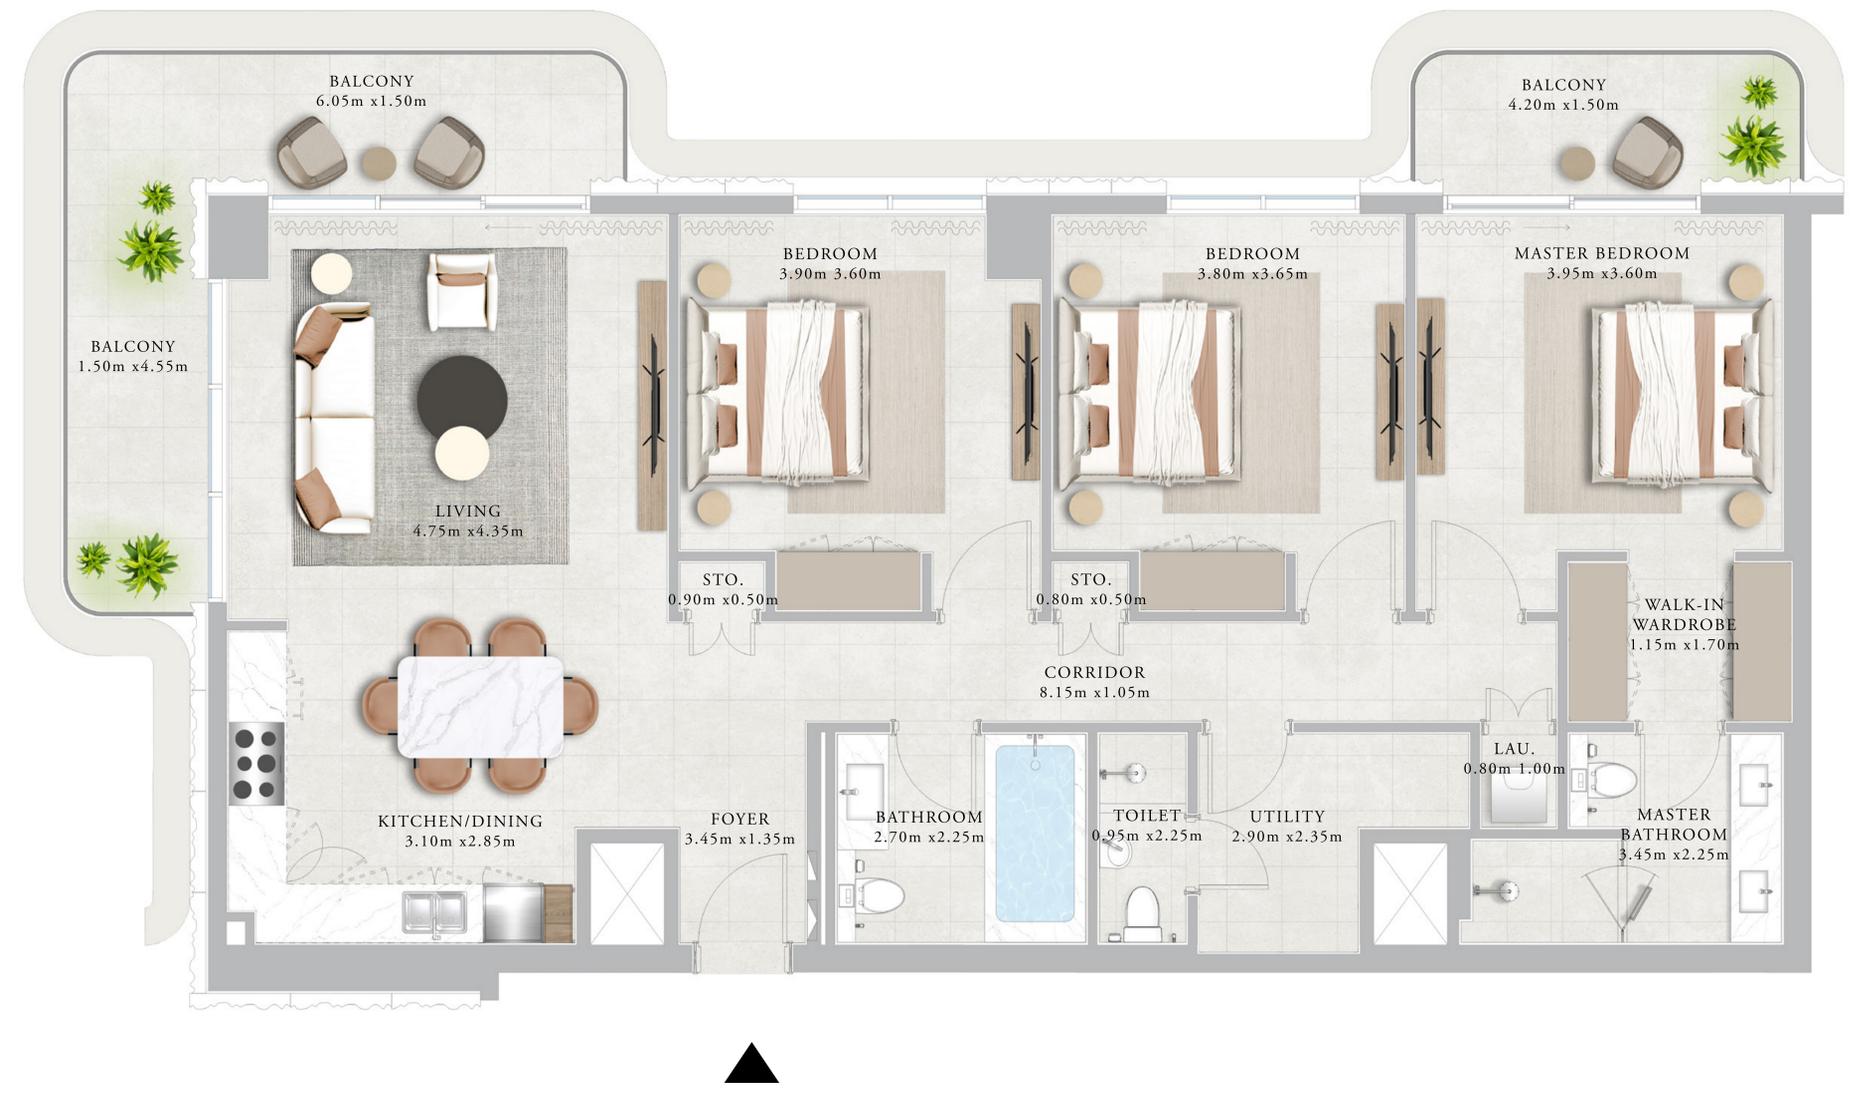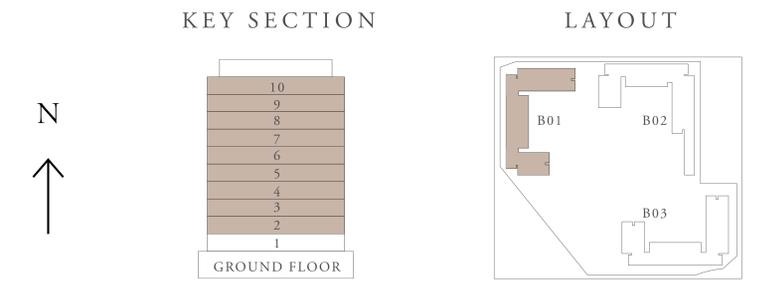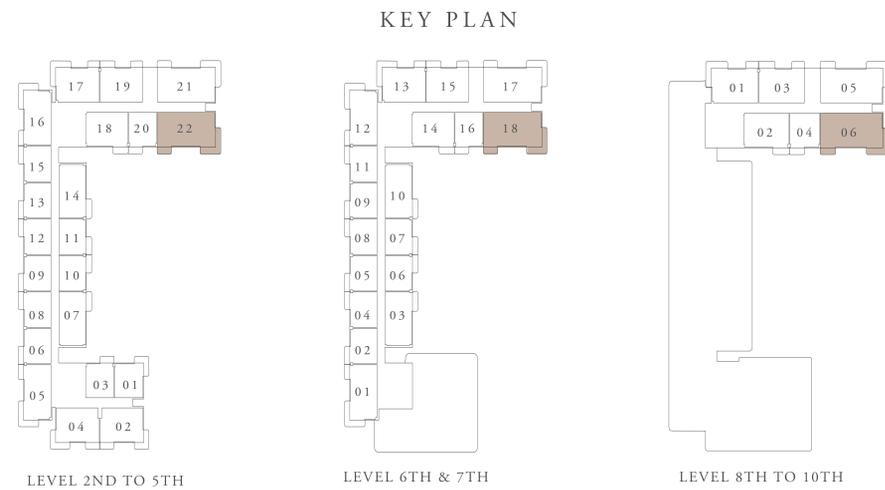



FLOOR PLAN 1. All dimensions are in imperial and metric, and measured from finish to finish excluding construction tolerances. 2. All materials, dimensions, and drawings are approximate only. 3. Information is subject to change without notice, at developer's absolute discretion. 4. Actual area may vary from the stated area. 5. Drawings not to scale. 6. All images used are for illustrative purposes only and do not represent the actual size, features, specifications, fittings, and furnishings. 7. The developer reserves the right to make revisions / alterations, at its absolute discretion, without any liability whatsoever.

# CLEARPOINT

RASHID YACHTS & MARINA

## BUILDING 01 3 BEDROOM-1E

UNITS	221,321,421,521,617,717,805,905,1005	
SUITE AREA	139.27 SQ.M.	1499.09 SQ.FT.
BALCONY AREA	24.09 SQ.M.	259.30 SQ.FT.
TOTAL AREA	163.36 SQ.M.	1758.39 SQ.FT.

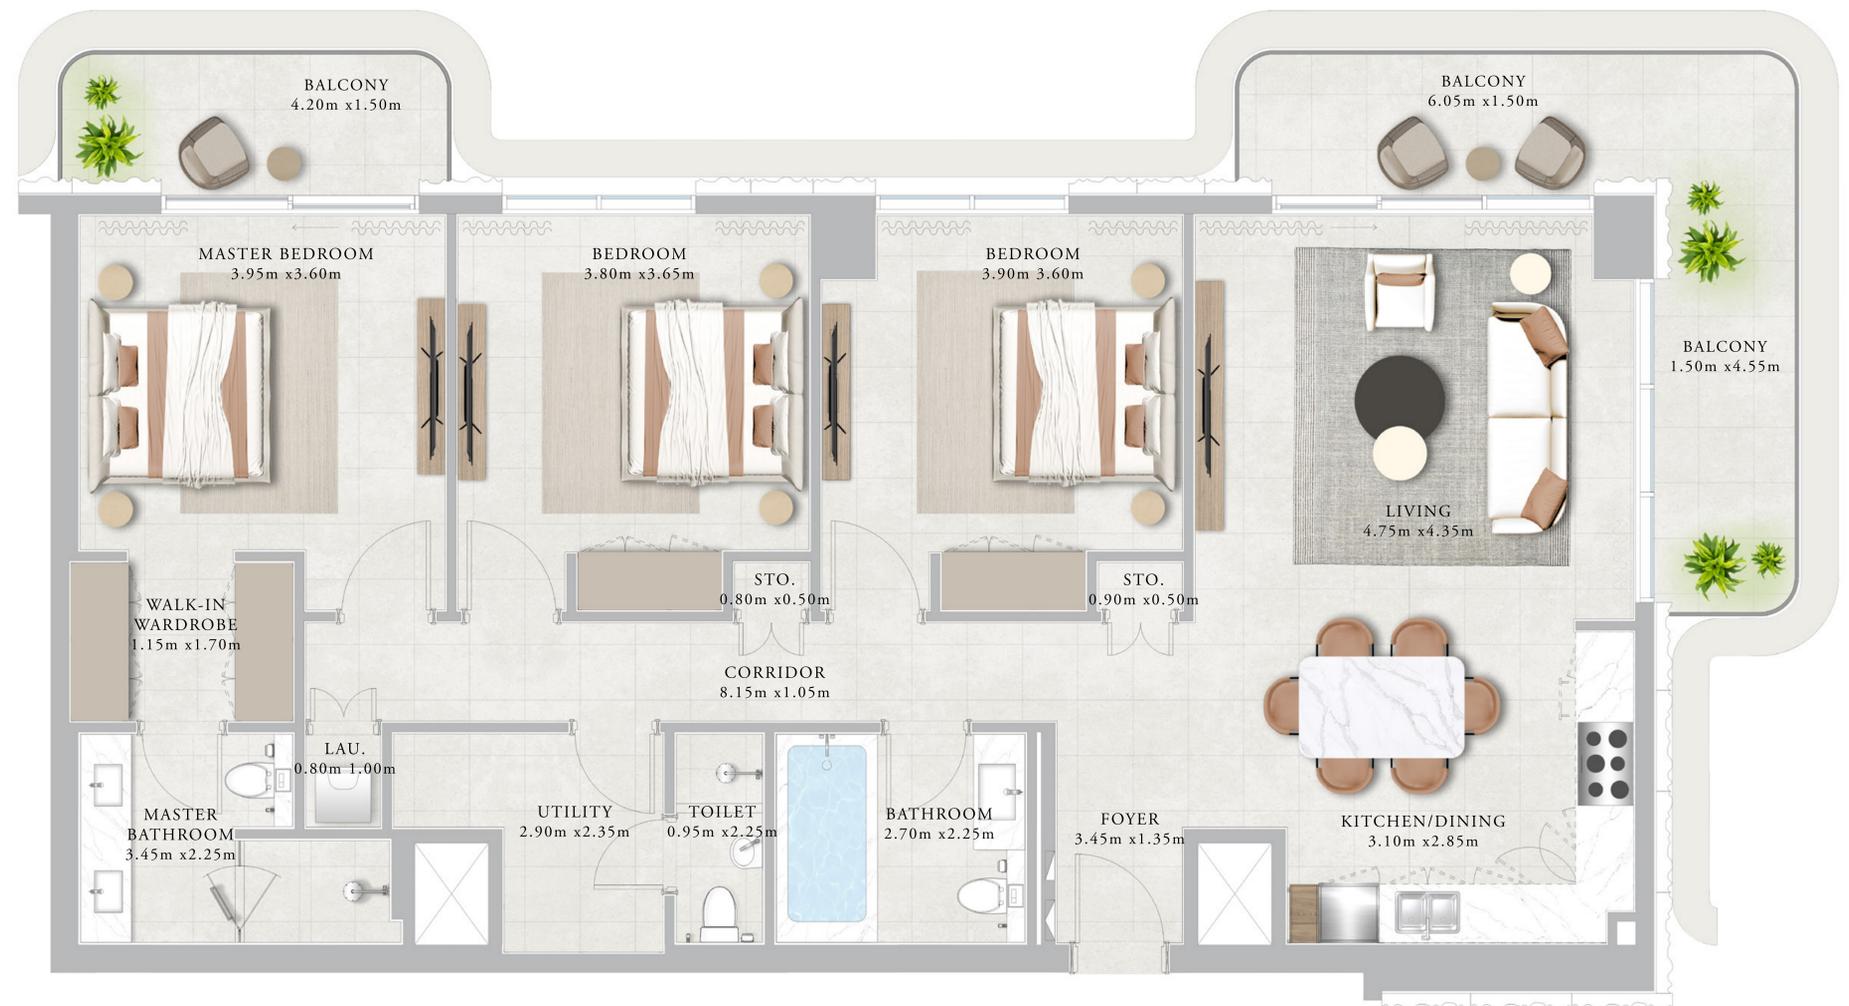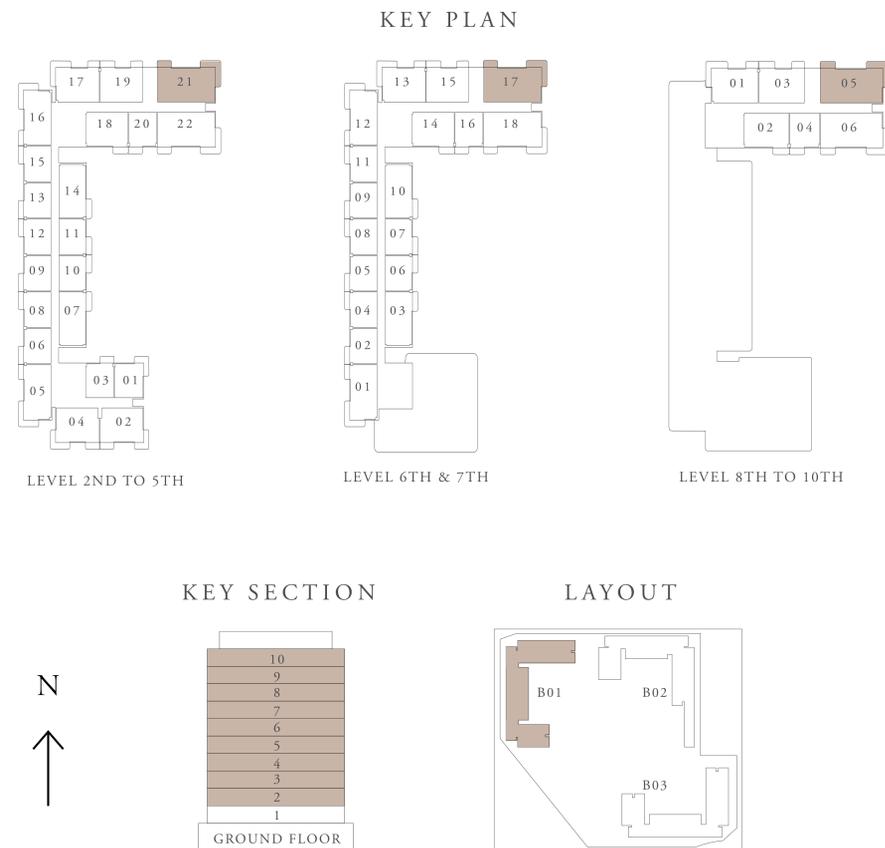

FLOOR PLAN 1. All dimensions are in imperial and metric, and measured from finish to finish excluding construction tolerances. 2. All materials, dimensions, and drawings are approximate only. 3. Information is subject to change without notice, at developer's absolute discretion. 4. Actual area may vary from the stated area. 5. Drawings not to scale. 6. All images used are for illustrative purposes only and do not represent the actual size, features, specifications, fittings, and furnishings. 7. The developer reserves the right to make revisions / alterations, at its absolute discretion, without any liability whatsoever.


# CLEARPOINT

RASHID YACHTS & MARINA

## BUILDING 01 DUPLIX-1A




UNITS	G02	
SUITE AREA	202.58 SQ.M.	2180.55 SQ.FT.
TERRACE AREA	53.55 SQ.M.	576.41 SQ.FT.
TOTAL AREA	256.13 SQ.M.	2756.96 SQ.FT.

UNITS	G04	
SUITE AREA	203.65 SQ.M.	2192.07 SQ.FT.
TERRACE AREA	53.59 SQ.M.	576.84 SQ.FT.
TOTAL AREA	257.24 SQ.M.	2768.91 SQ.FT.

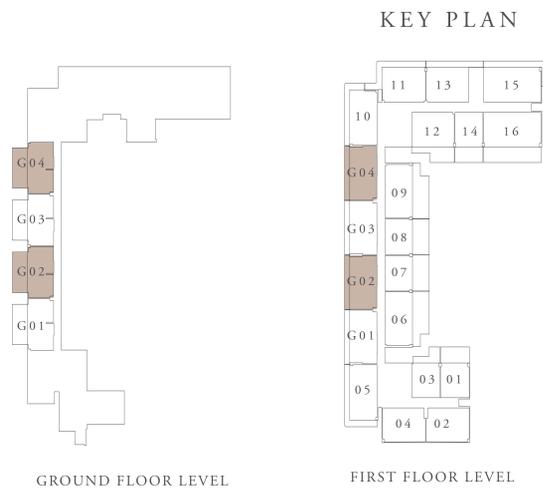

KEY SECTION

LAYOUT

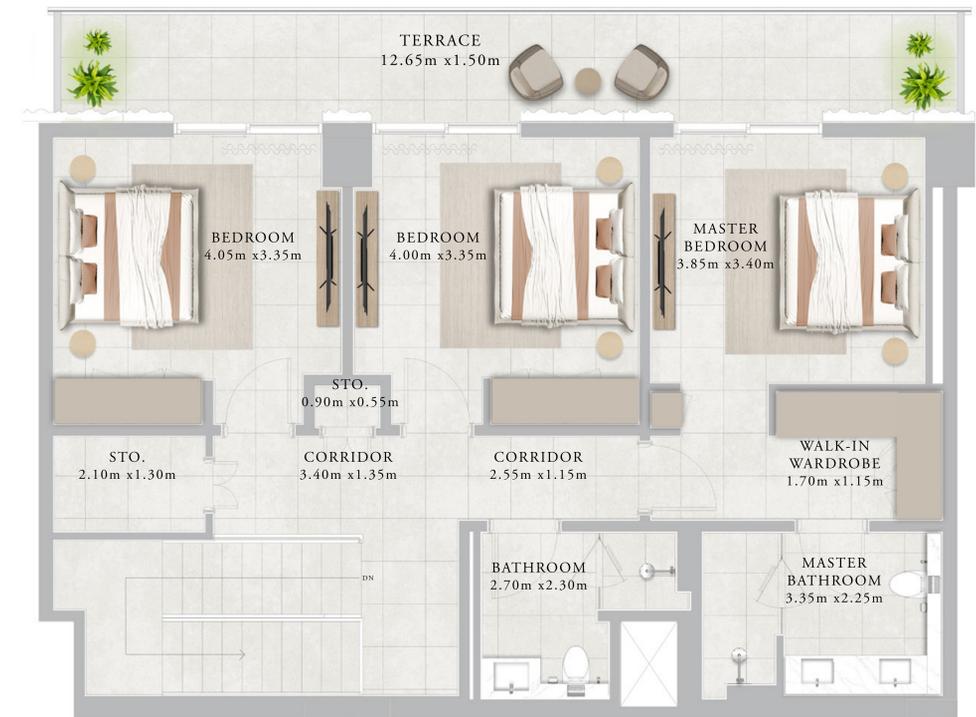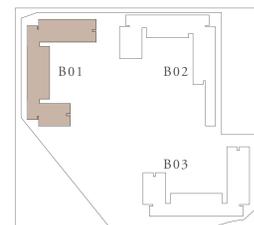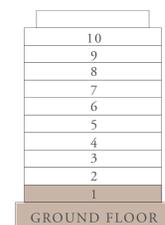

FLOOR PLAN 1. All dimensions are in imperial and metric, and measured from finish to finish excluding construction tolerances. 2. All materials, dimensions, and drawings are approximate only. 3. Information is subject to change without notice, at developer's absolute discretion. 4. Actual area may vary from the stated area. 5. Drawings not to scale. 6. All images used are for illustrative purposes only and do not represent the actual size, features, specifications, fittings, and furnishings. 7. The developer reserves the right to make revisions / alterations, at its absolute discretion, without any liability whatsoever.

# CLEARPOINT


RASHID YACHTS & MARINA

## BUILDING 01 DUPLEX-1B


UNITS	G01	
SUITE AREA	203.66 SQ.M.	2192.18 SQ.FT.
TERRACE AREA	53.55 SQ.M.	576.41 SQ.FT.
TOTAL AREA	257.21 SQ.M.	2768.59 SQ.FT.

UNITS	G03	
SUITE AREA	202.58 SQ.M.	2180.55 SQ.FT.
TERRACE AREA	53.58 SQ.M.	576.73 SQ.FT.
TOTAL AREA	256.16 SQ.M.	2757.28 SQ.FT.



### KEY PLAN

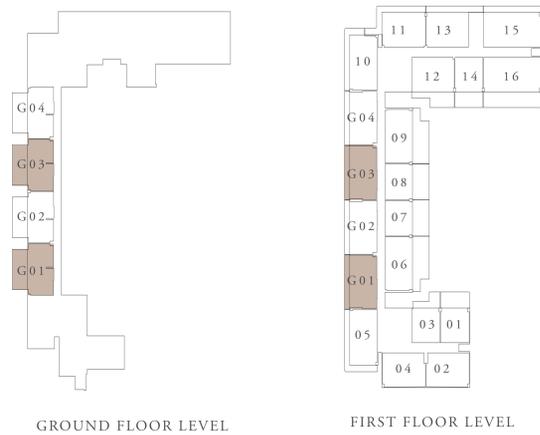

### KEY SECTION

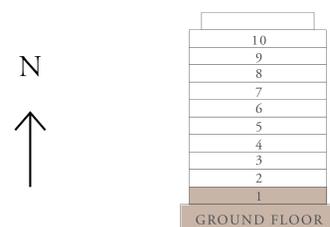

### LAYOUT

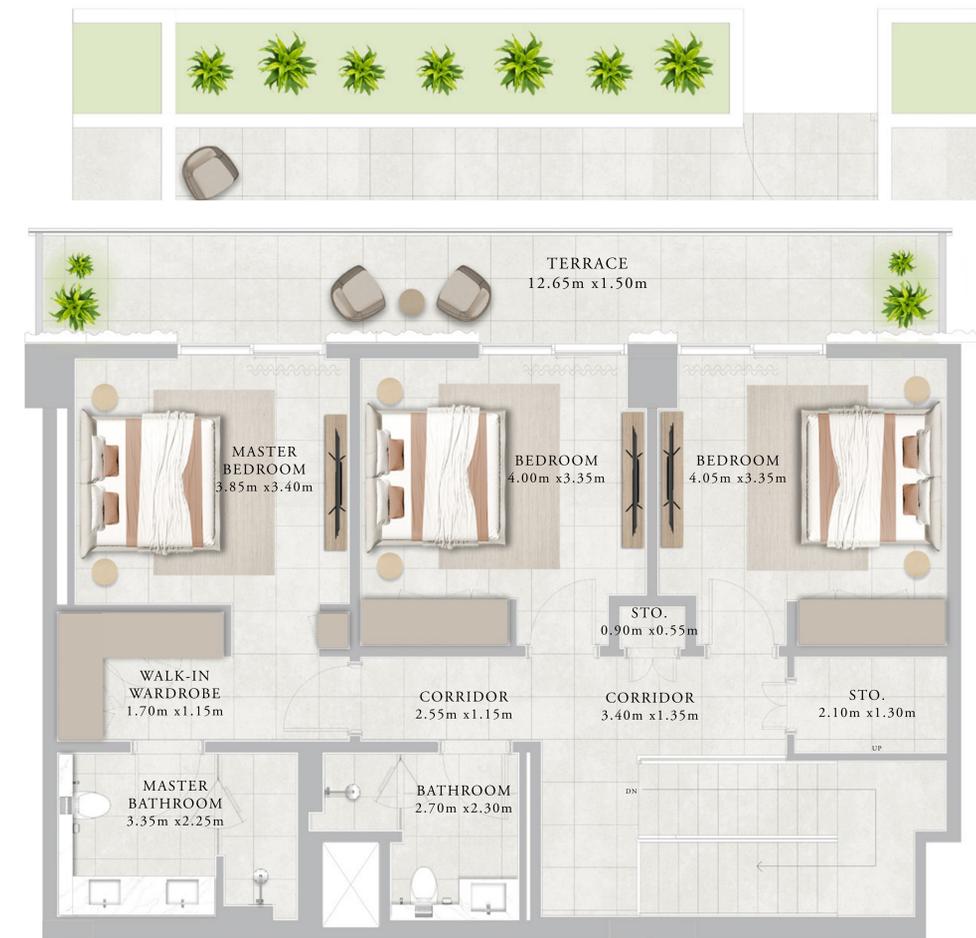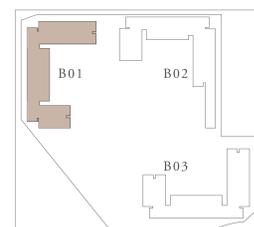

FLOOR PLAN 1. All dimensions are in imperial and metric, and measured from finish to finish excluding construction tolerances. 2. All materials, dimensions, and drawings are approximate only. 3. Information is subject to change without notice, at developer's absolute discretion. 4. Actual area may vary from the stated area. 5. Drawings not to scale. 6. All images used are for illustrative purposes only and do not represent the actual size, features, specifications, fittings, and furnishings. 7. The developer reserves the right to make revisions / alterations, at its absolute discretion, without any liability whatsoever.