

SKY RESIDENCES

AT EXPO CITY DUBAI

Live at the heart of Expo City Dubai

SKY RESIDENCES 1

UNIT PLANS

EXPO
CENTRAL

DEVELOPED BY






SKY RESIDENCES


AT EXPO CITY DUBAI

SKY RESIDENCES 1 UNIT PLANS

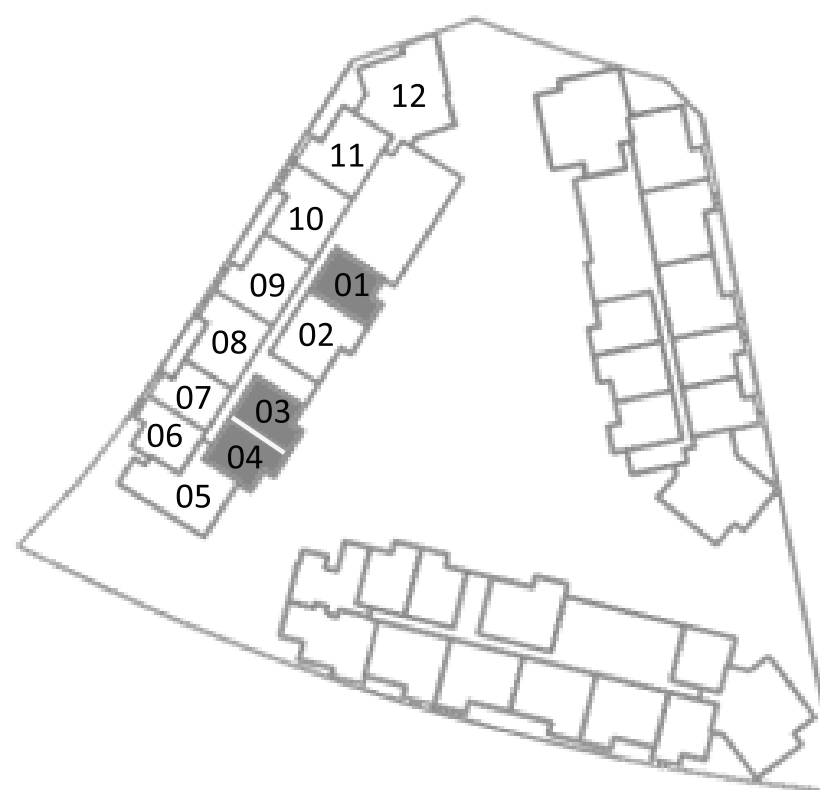

1 BEDROOM Type 1


Unit Area	77.43 sqm / 833.45 sqft
Balcony Area	9.05 sqm / 97.41 sqft
Total Area	86.54 sqm / 931.51 sqft

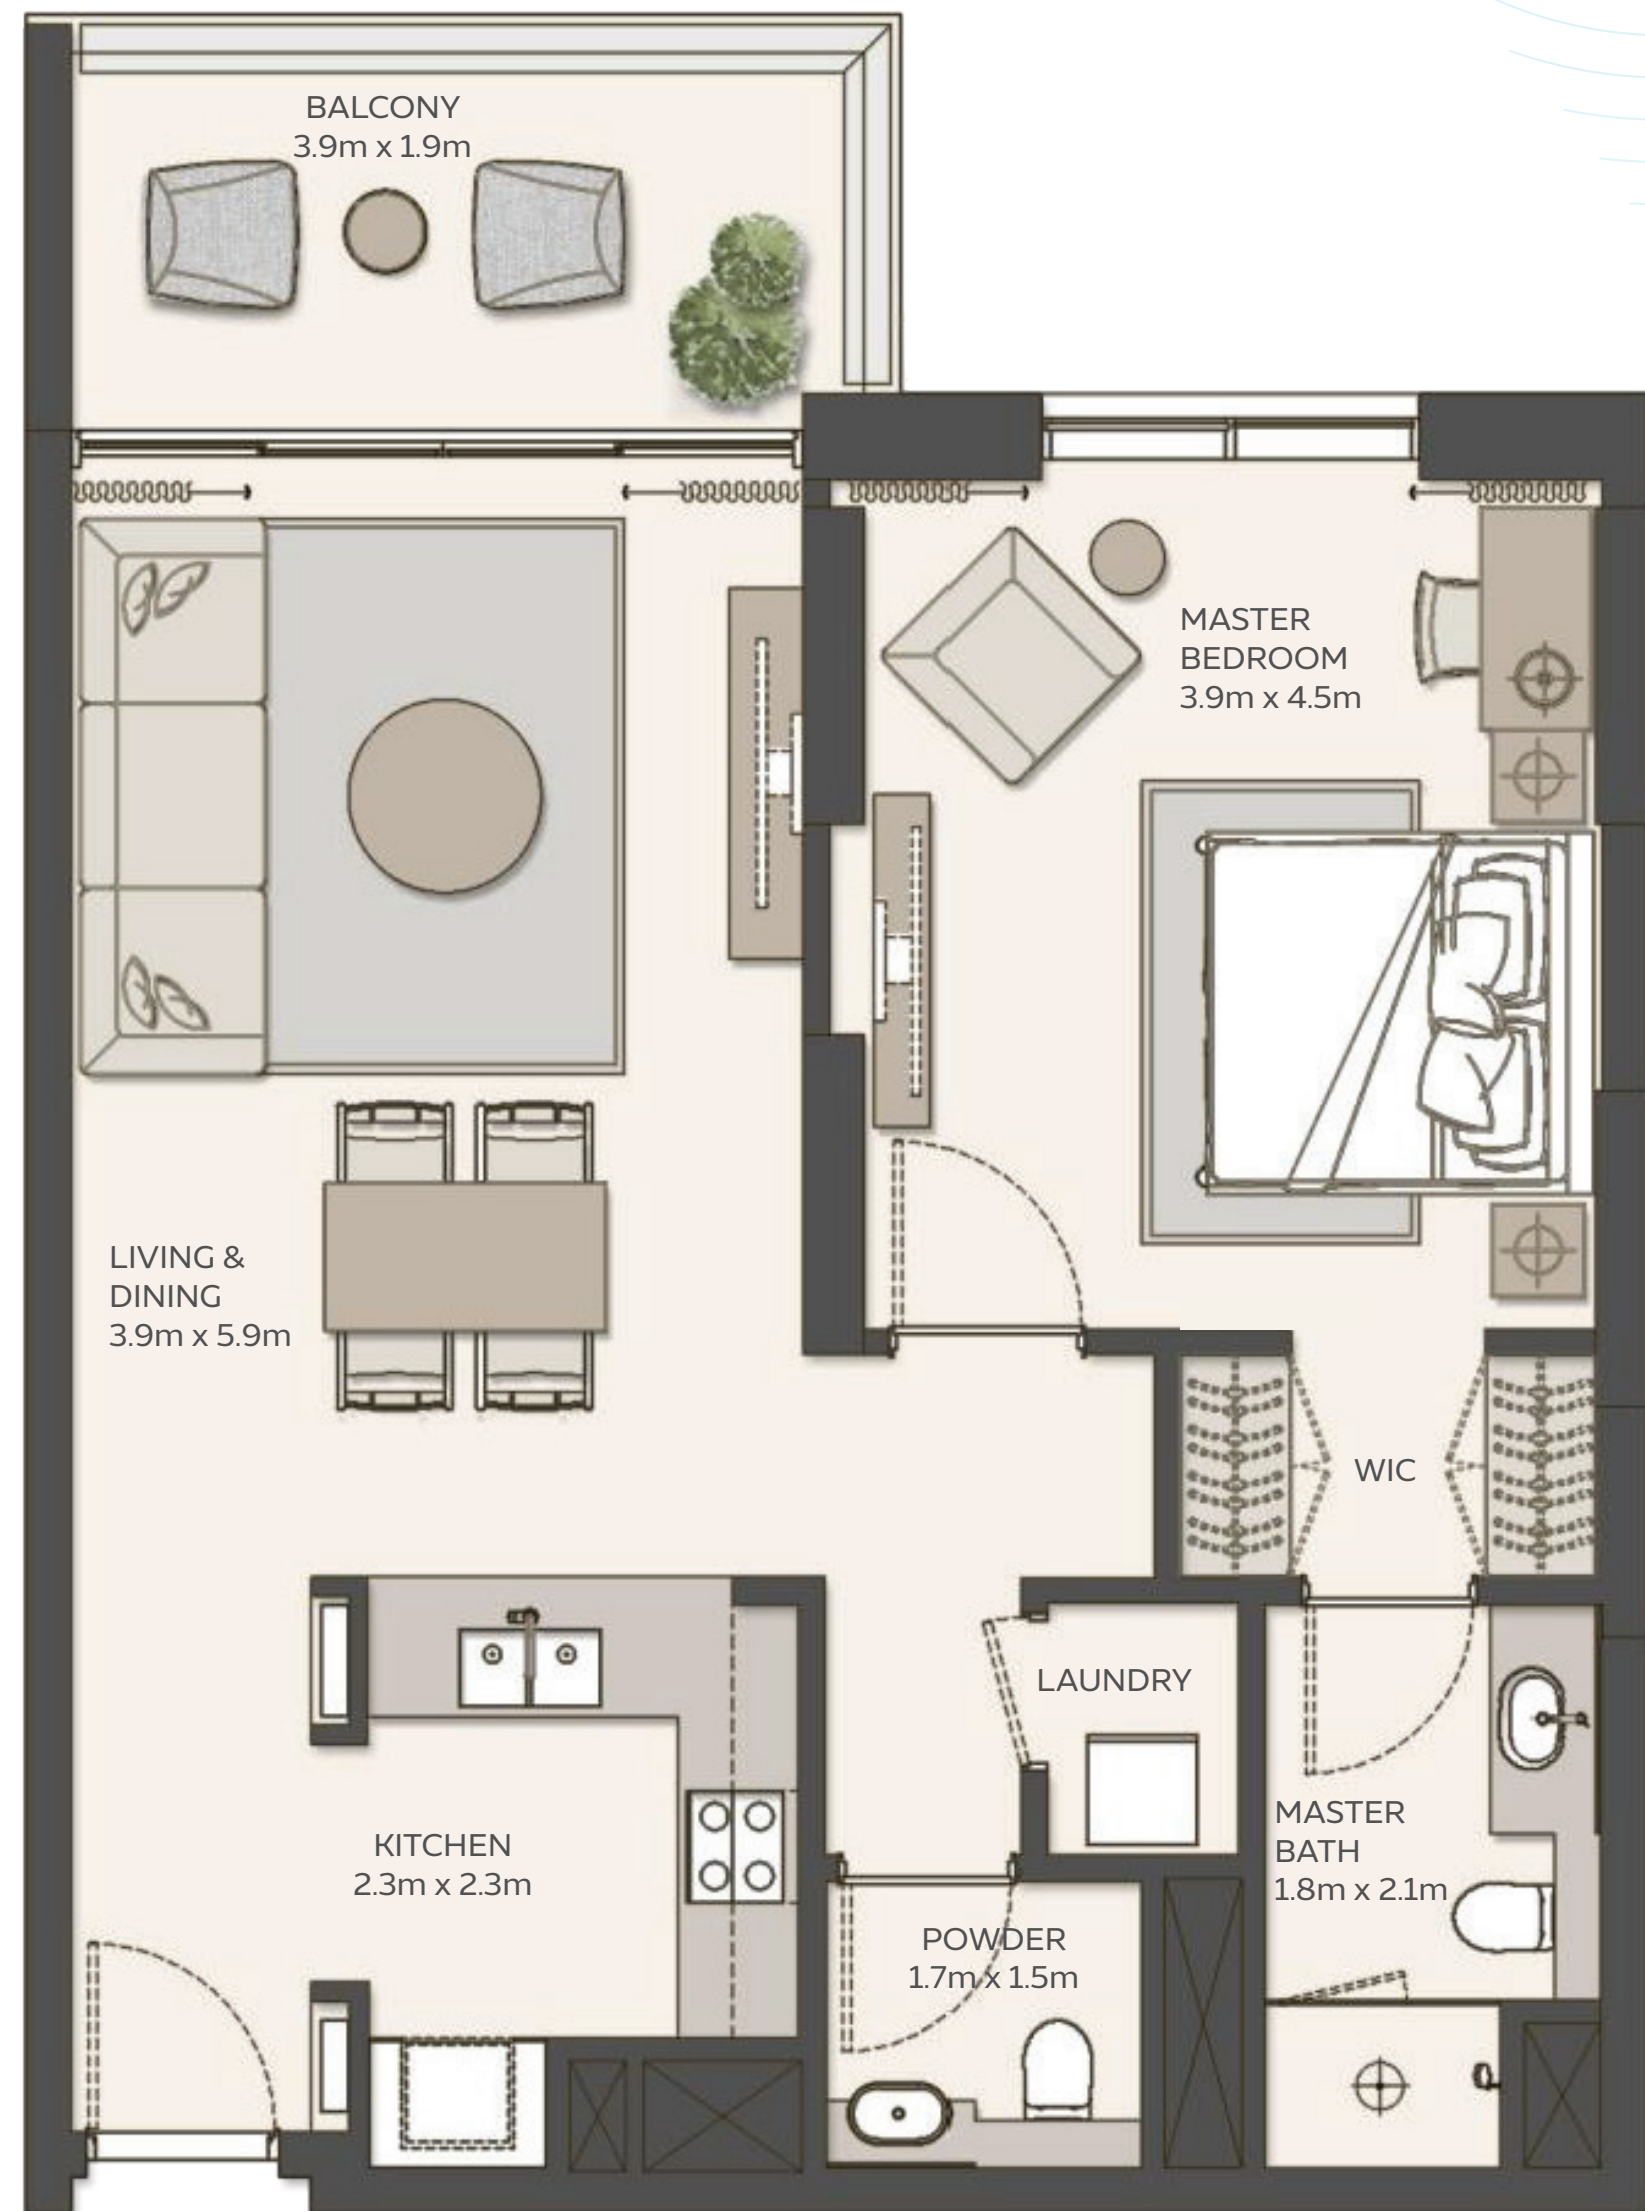

SKY RESIDENCES

AT EXPO CITY DUBAI

SKY RESIDENCES 1 UNIT PLANS

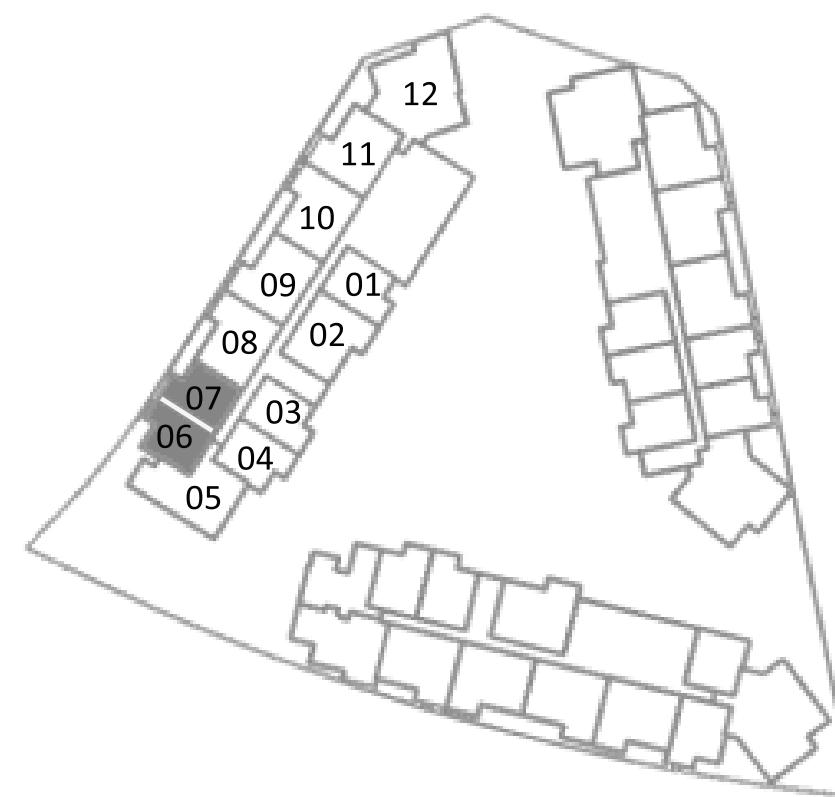



1 BEDROOM Type 3

Unit Area	77.28 sqm / 831.83 sqft
Balcony Area	8.48 sqm / 91.28 sqft
Total Area	86.21 sqm / 927.96 sqft

SKY RESIDENCES

AT EXPO CITY DUBAI

SKY RESIDENCES 1 UNIT PLANS

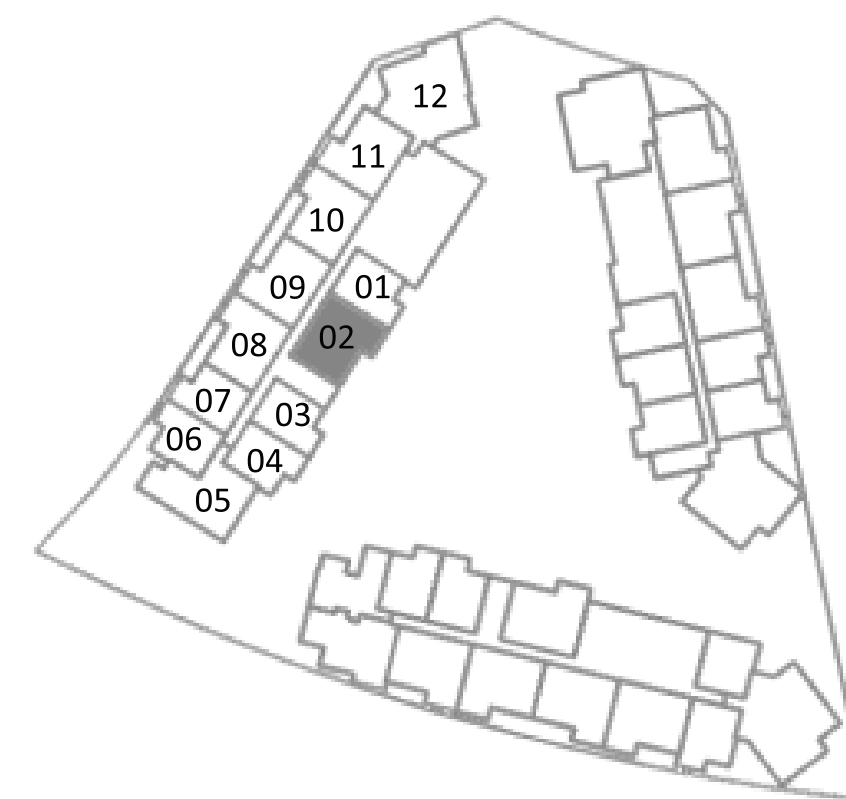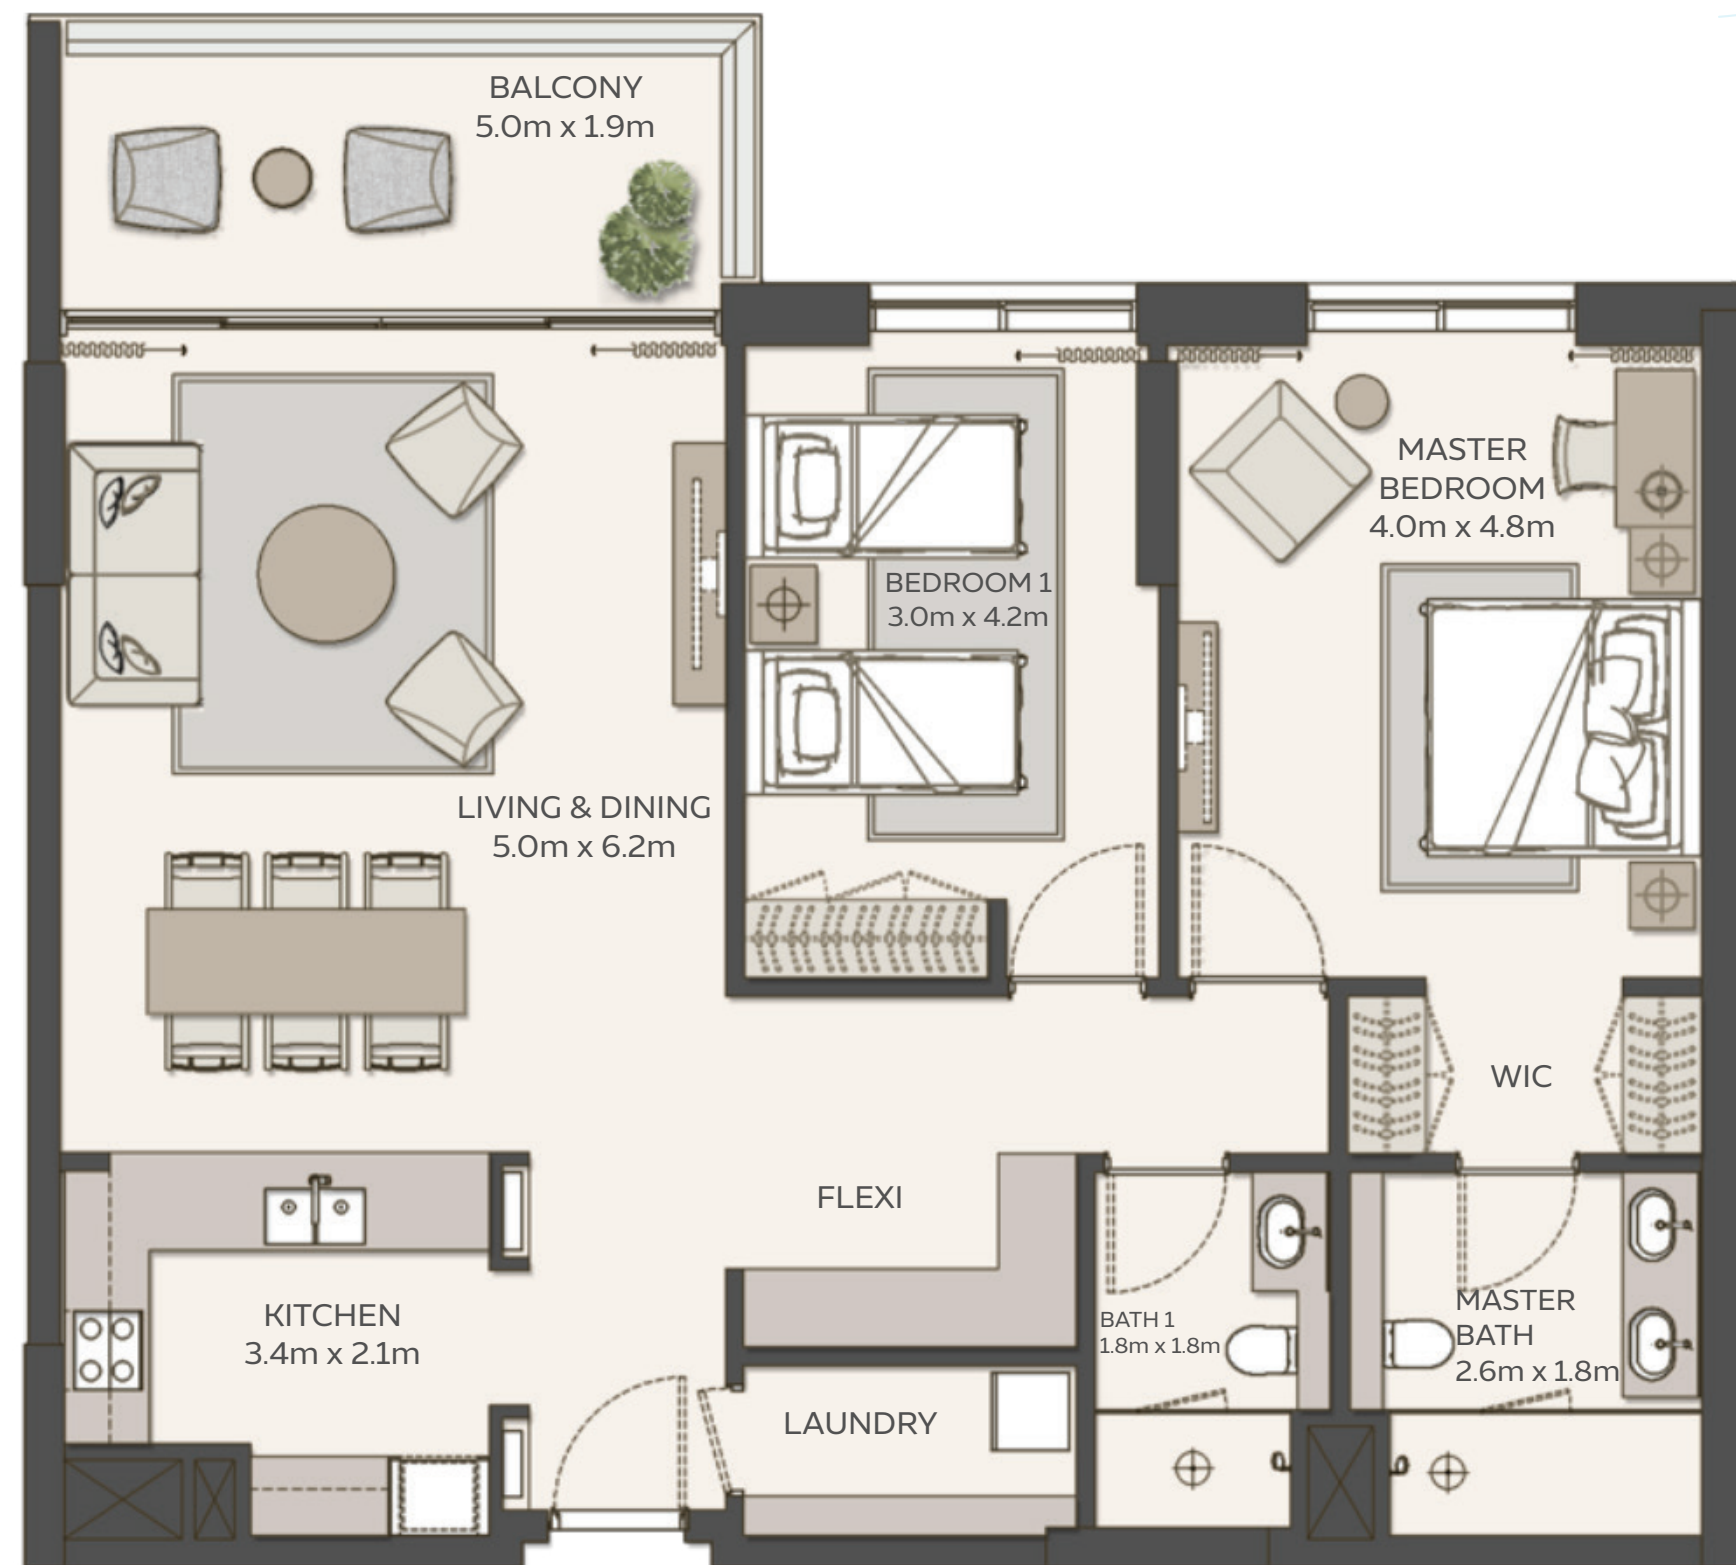

2 BEDROOM Type 1


Unit Area	119.07 sqm / 1281.66 sqft
Balcony Area	10.95 sqm / 117.86 sqft
Total Area	130.02 sqm / 1399.52 sqft



SKY RESIDENCES

AT EXPO CITY DUBAI

SKY RESIDENCES 1 UNIT PLANS

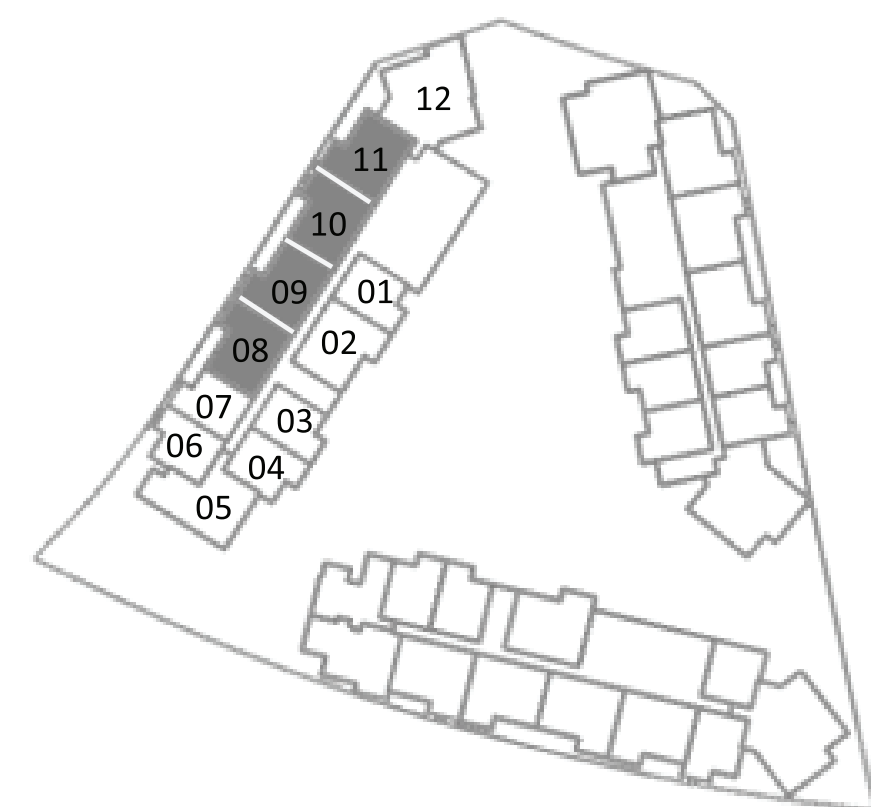

2 BEDROOM Type 2


Unit Area	115.88 sqm / 1247.32 sqft
Balcony Area	10.95 sqm / 117.86 sqft
Total Area	126.83 sqm / 1365.18 sqft



SKY RESIDENCES

AT EXPO CITY DUBAI

SKY RESIDENCES 1 UNIT PLANS

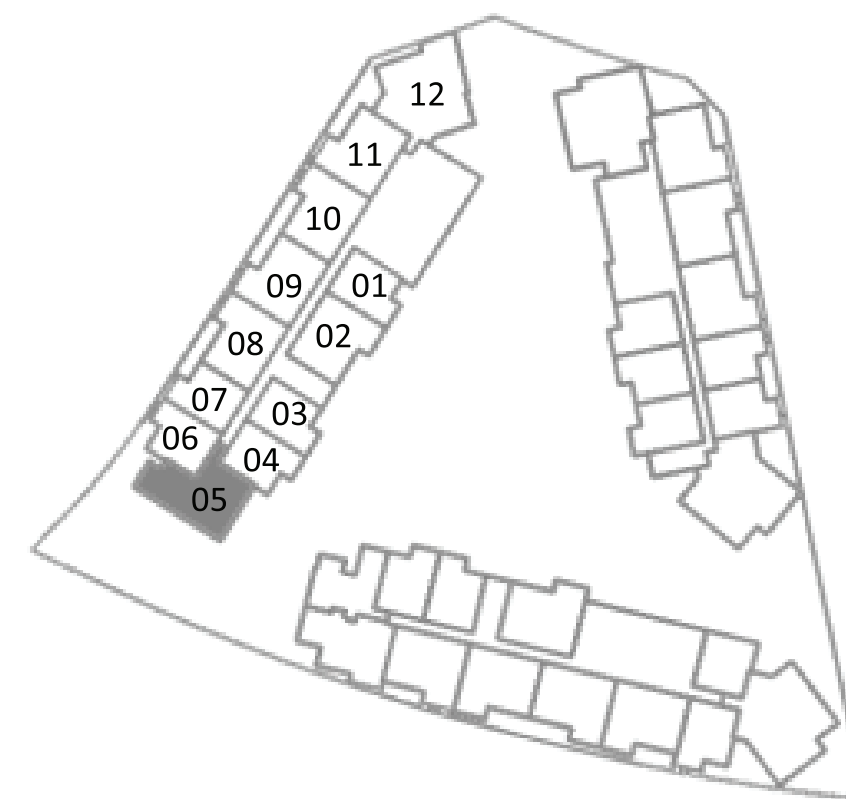


2 BEDROOM Type 4

Unit Area	134.87 sqm / 1451.73 sqft
Balcony Area	9.93 sqm / 106.89 sqft
Total Area	144.80 sqm / 1558.62 sqft

SKY RESIDENCES

AT EXPO CITY DUBAI

SKY RESIDENCES 1 UNIT PLANS

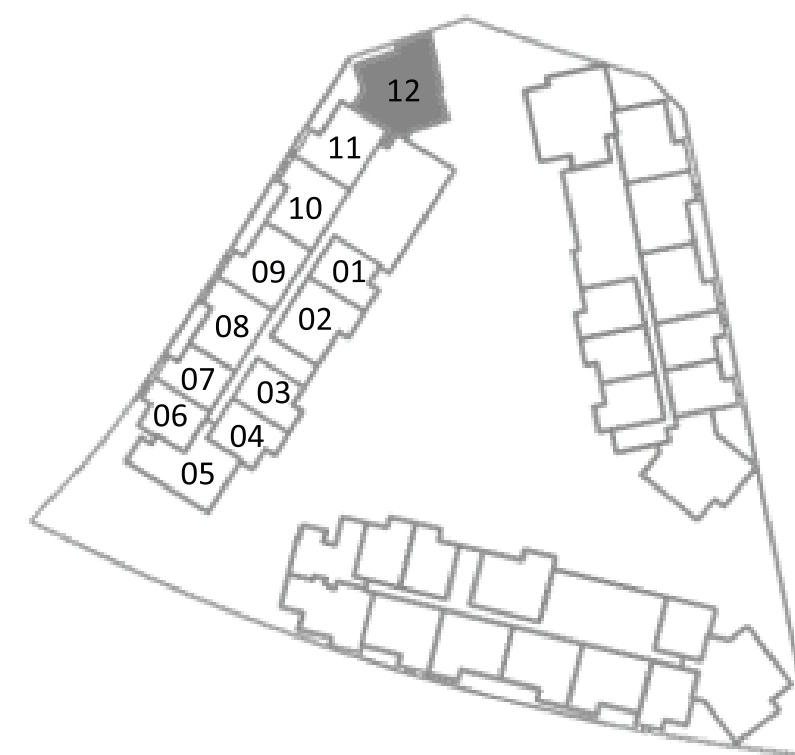

3 BEDROOM Type 3

Unit Area	161.82 sqm / 1741.82 sqft
Balcony Area	30.38 sqm / 327.01 sqft
Total Area	192.20 sqm / 2068.83 sqft



SKY RESIDENCES

AT EXPO CITY DUBAI

SKY RESIDENCES 1 UNIT PLANS

4 BEDROOM DUPLEX

Unit Area	316.01 sqm / 3401.51 sqft
Balcony Area	13.03 sqm / 140.25 sqft
Total Area	329.04 sqm / 3541.76 sqft



*DISCLAIMER: 1. All room dimensions are in metric and measured to structural elements, exclude wall finishes and construction tolerances. 2. All dimensions have been provided by our consultant architects. 3. All materials, dimensions, drawings, features and amenities are approximate at the time of printing. 4. Actual area may vary from stated area. 5. Drawings not to scale E&OE. 6. The developer reserves the right to make revisions to the floor plans and any features, materials, dimensions, drawings and amenities mentioned on this plan and in the brochure without notice.

SKY RESIDENCES AT EXPO CITY DUBAI

Live in the city we built for the world.
And now for you.

Expo City Dubai carries forward the pioneering legacy of Expo 2020 Dubai. This vibrant city, driven by innovation and sustainability, encourages residents, tenants, and visitors to live, work, and play together, harnessing the power of unity to build a brighter tomorrow.

DEVELOPED BY



For enquiries, please contact: 800 EXPOCITY | residential@expocitydubai.ae | Or visit Expo City Dubai Sales Centre | expocitydubai.com