



VERDANA III



الحياة بلونها الأخضر
WHERE LIFE IS EVERGREEN




FLOOR PLANS

All drawings and dimensions are approximate. Drawings are not to scale and are subject to change without notice. The developer reserves the right to make revisions. The units are measured at typical floors in the building and columns may vary in size depending on the floor level. The furnishing and accessories shown are for representation only. The availability, length and width of the balcony varies depending on which floor and which orientation the unit is located within the building. There will be slight differences in the internal areas between the same unit types depending on the shaft sizes that go through the units.

VERDANA

BASEMENT 02


● J1B ● 1B ● 2B ● 3B ● 4B

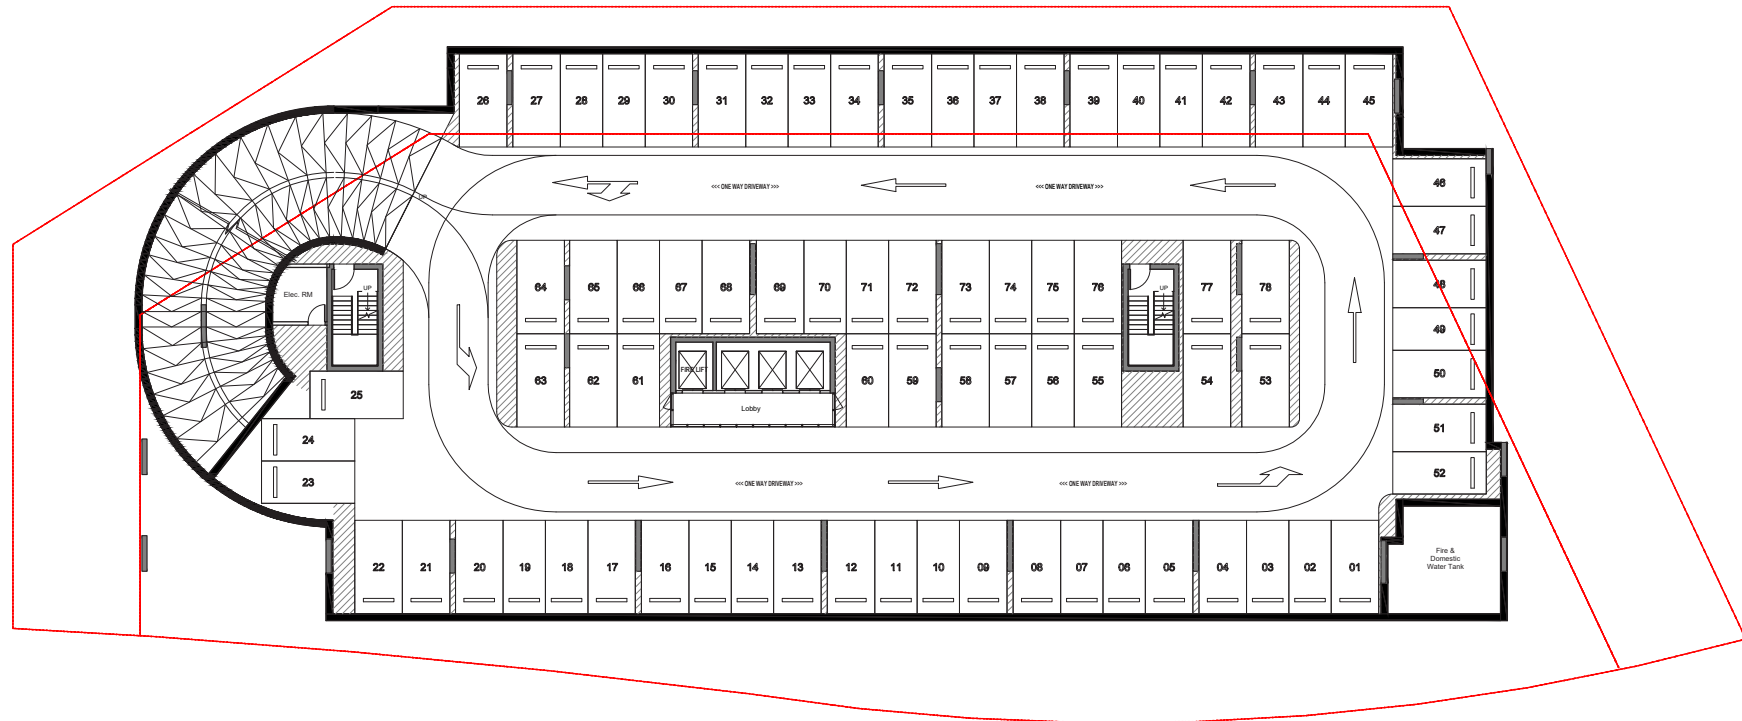

VERDANA

BASEMENT 01

● J1B ● 1B ● 2B ● 3B ● 4B

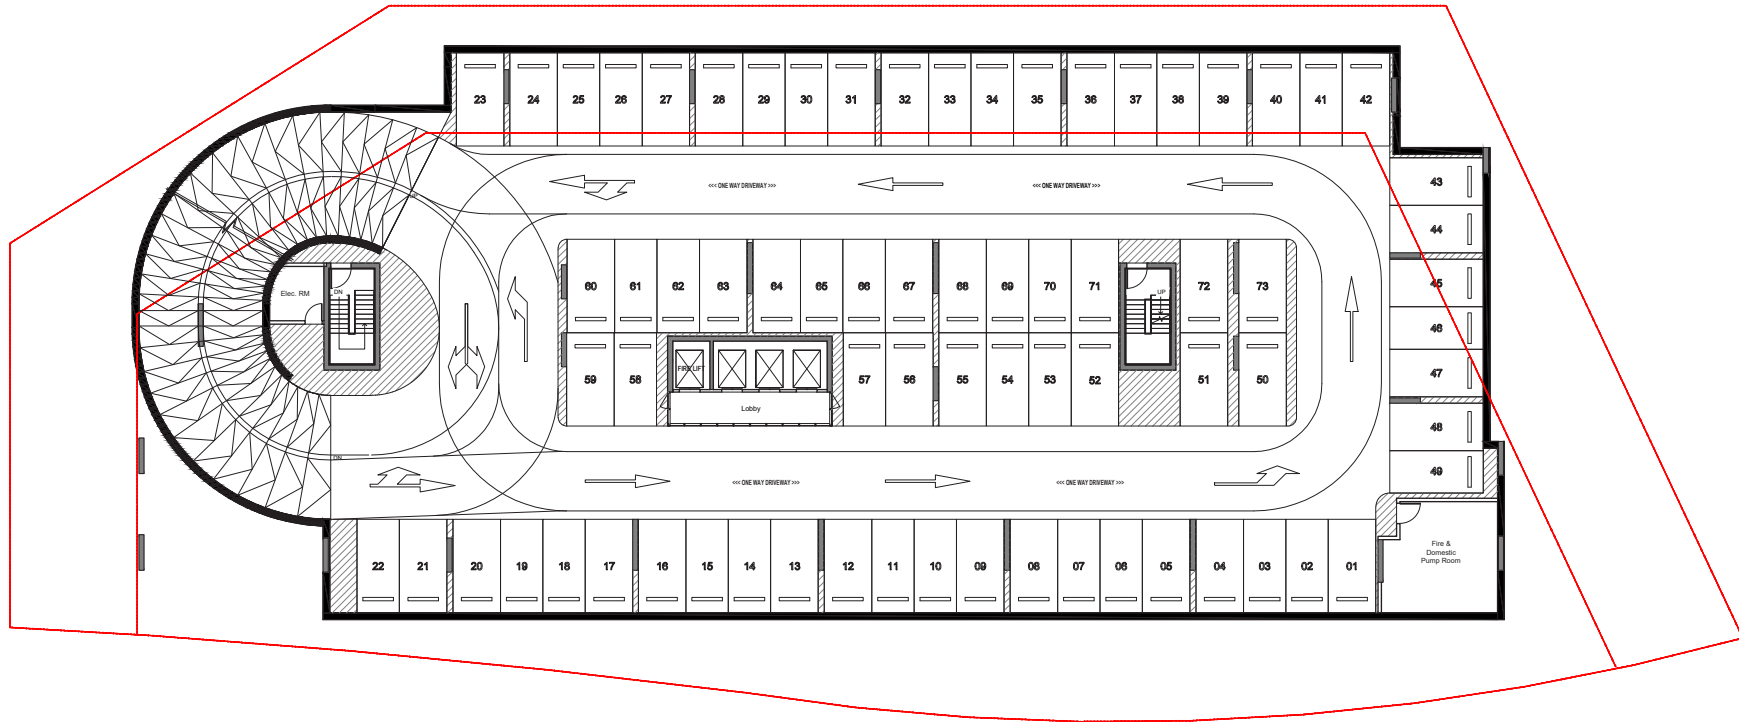

VERDANA

GROUND FLOOR

- J1B
- 1B
- 2B
- 3B
- 4B



VERDANA

PODIUM FLOOR


- J1B
- 1B
- 2B
- 3B
- 4B



VERDANA

FIRST FLOOR


- J1B
- 1B
- 2B
- 3B
- 4B

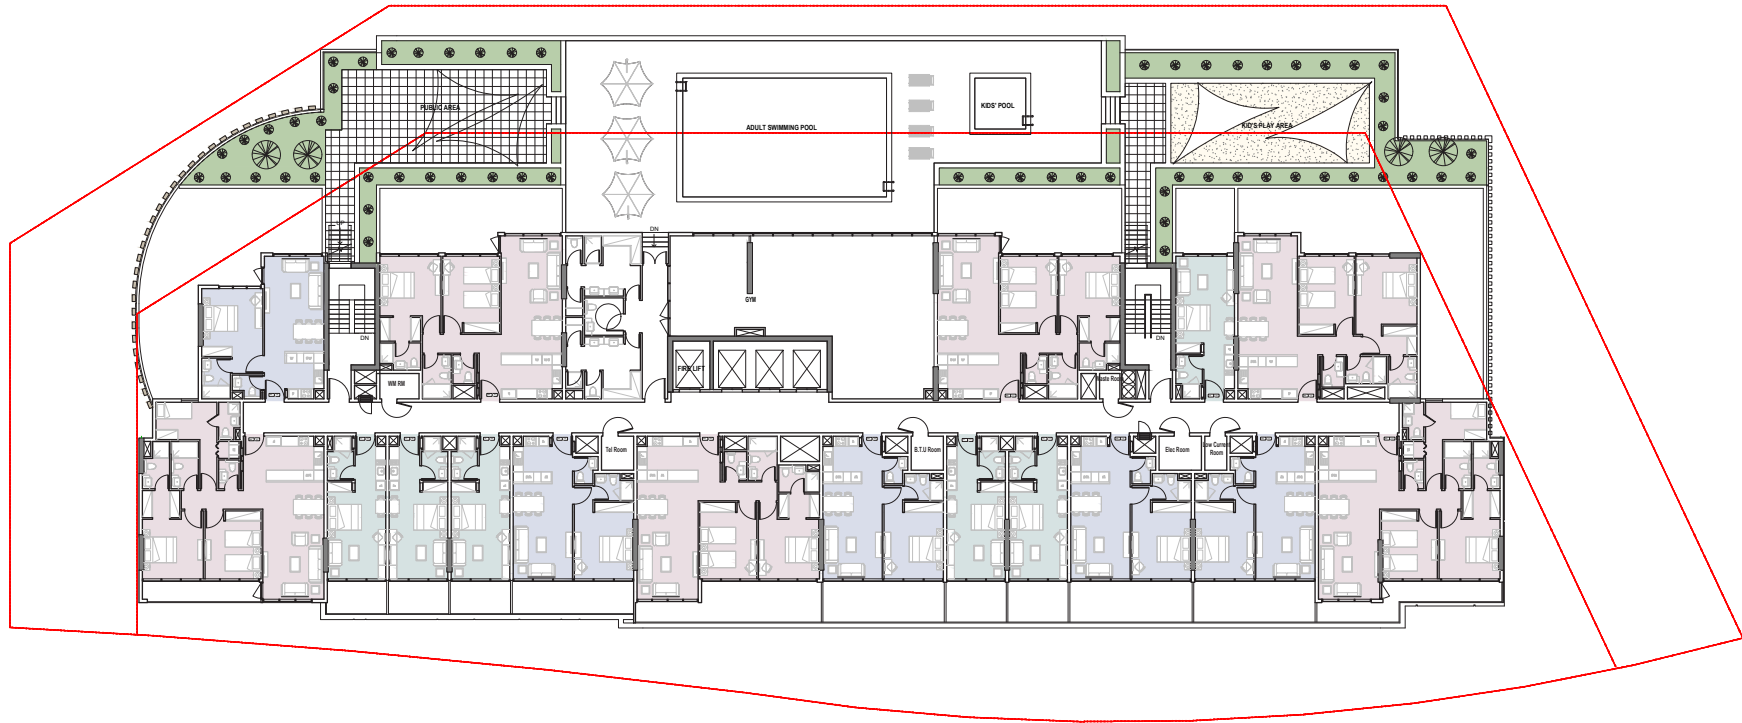

VERDANA

2nd TO 8th & 10th FLOOR


● J1B ● 1B ● 2B ● 3B ● 4B

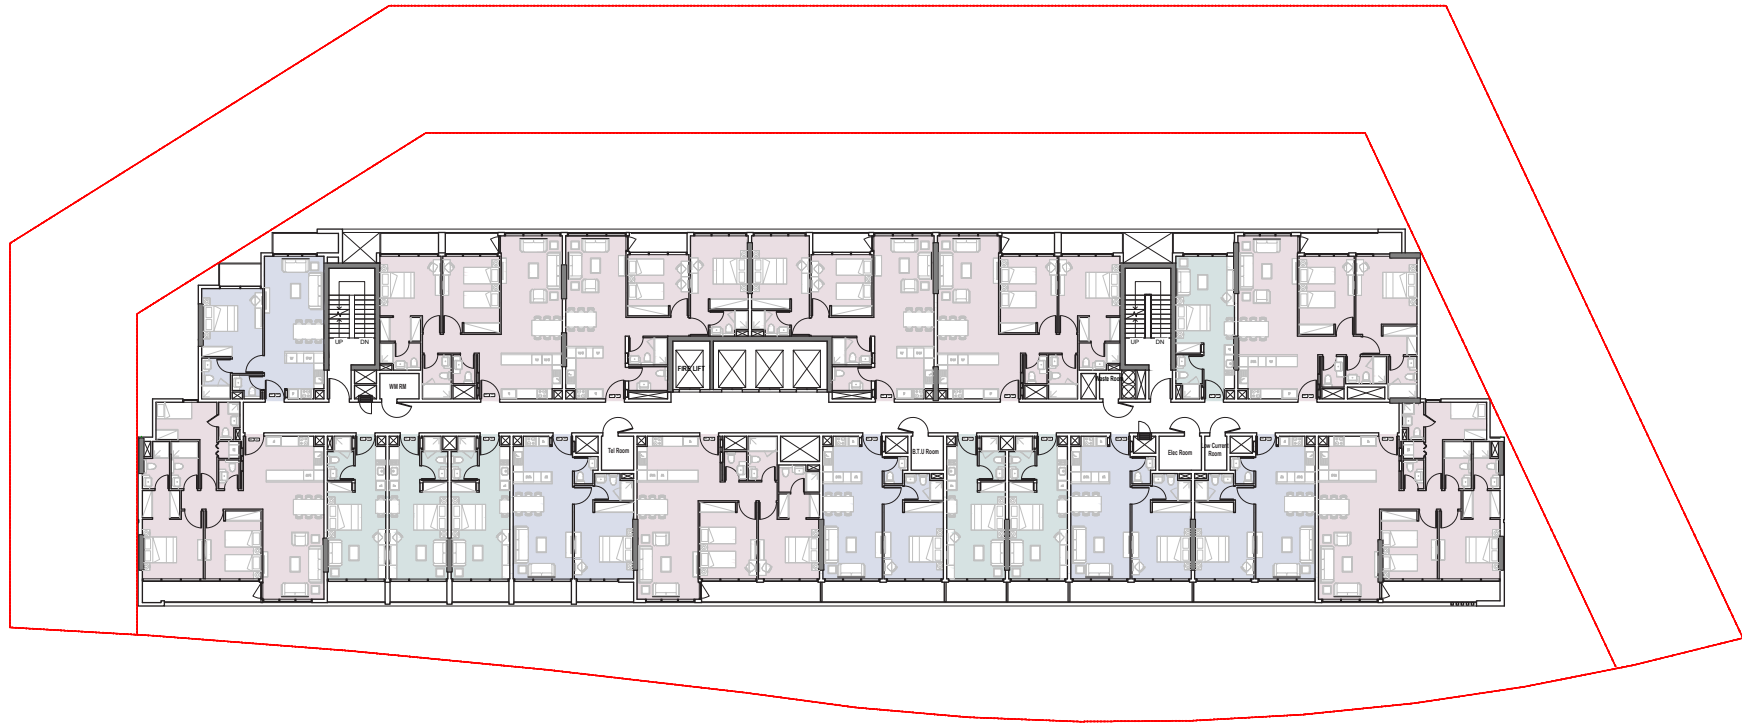

VERDANA

9th FLOOR


● J1B ● 1B ● 2B ● 3B ● 4B

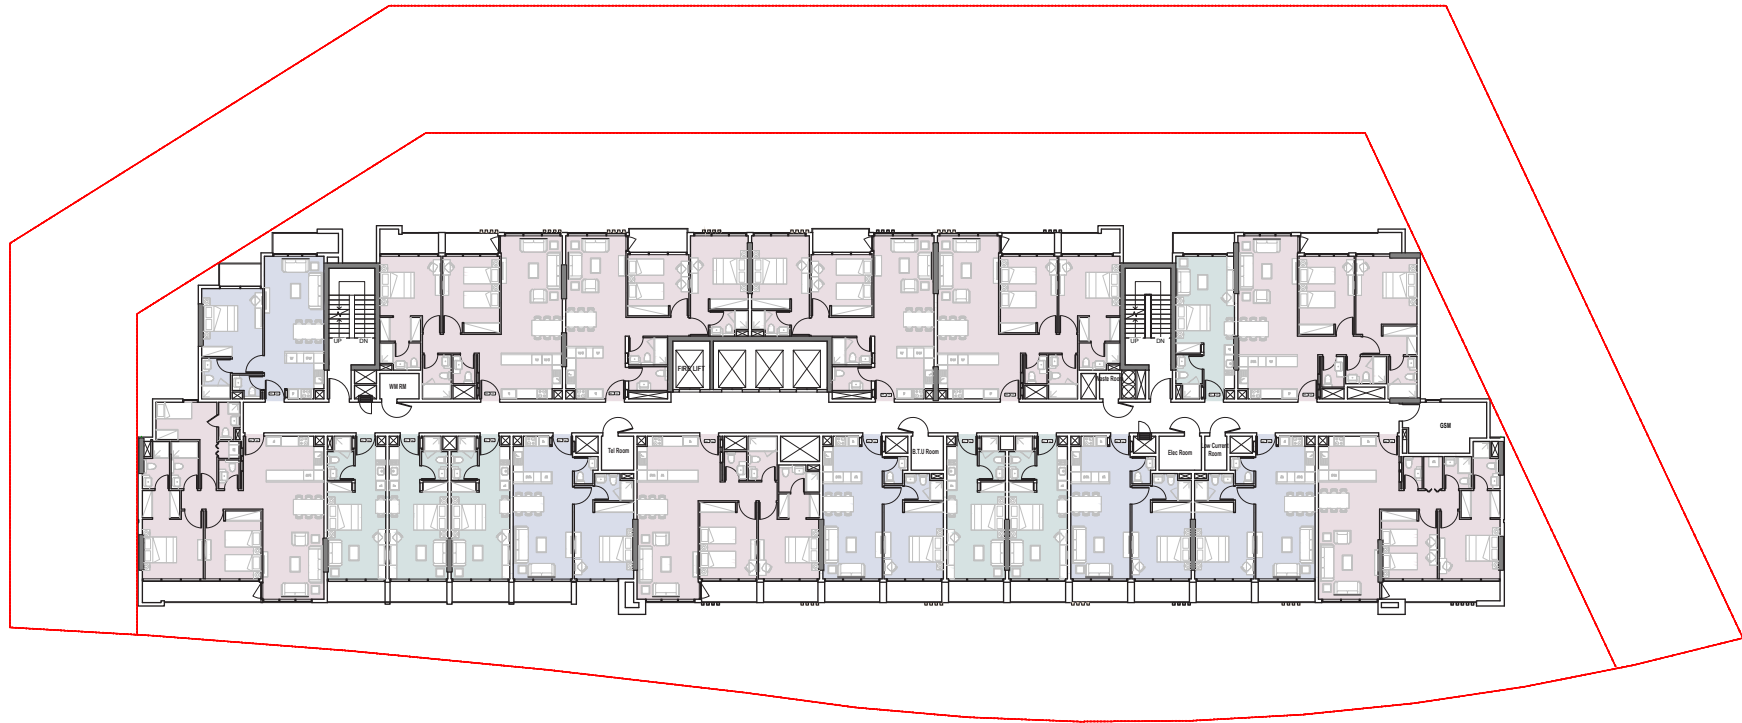

VERDANA

11th TO 15th FLOOR

● J1B ● 1B ● 2B ● 3B ● 4B

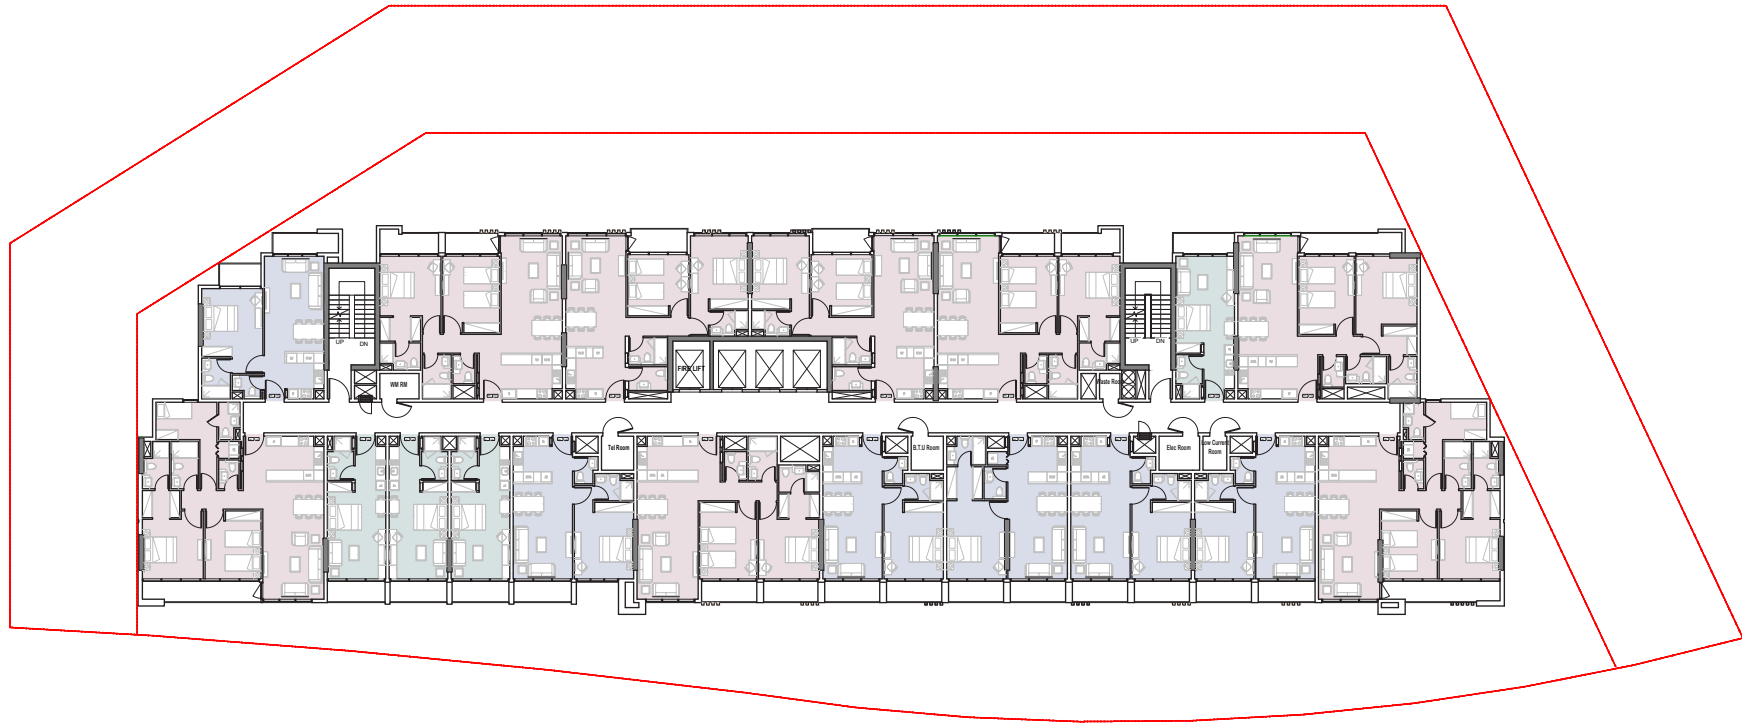

ريپورتاج العقارية

Reportage.

Properties

Abu Dhabi-UAE | Head Office

Tamouh Tower
28th Floor, Al Reem Island
P.O. Box: 111949
Tollfree: +971 800 77 55 2
info@reportageuae.com

Dubai-UAE

Anantara Business Tower
3rd Floor, Business Bay
P.O. Box: 27446
Tollfree: +971 800 77 55 2
info@reportageuae.com

Cairo-Egypt

Building 217
North Teseen St.
New Cairo
T: +20 12 0008 1190
info@reportageeg.com

Istanbul-Türkiye

Levent, Tekfen Tower
8th Floor, Office 31, Büyükdere St.
P.O. Box 34394, Şişli
T: +90 530 774 9595
info@reportage.com.tr

Riyadh-KSA

Building No. 3230
Al Aflaj St., Al Suwaidi
P.O. Box 12791
T: +966 11 215 1110
info@reportageuae.com

Moscow-Russia

Yefremova Street 10s1, k4/4
bld sadovye kvartaly
P.O. Box 119048
info@reportagerussia.com

For more information, visit reportageuae.com
or call 800 77 55 2 | +971 50 244 1078



Legal Disclaimer:

The information contained in this brochure is confidential and is for the exclusive use of the recipient. This brochure may not be reproduced, distributed, delivered, or furnished to any person without the prior written approval of Reportage Properties. No representation or warranty (expressed or implied) is made or can be given with respect to the accuracy or completeness of the information herein, or that any future offer of units or apartments in the project will conform to the terms described herein. Nothing in this leaflet should be construed as financial, legal, tax or regulatory advice. All accessories such as electronics, furniture, white goods, decorative elements and so forth included in this brochure are not part of the standard unit and used for illustration purposes only. All plans, layouts, pictures, renderings, information and details included in this brochure are indicative only and may change at any time up to the final 'as built' status in accordance with final designs of the project and regulatory approvals and planning permissions.

R.