




TYPE VILLA A GROUND FLOOR PLAN
 SCALE = 1 : 60

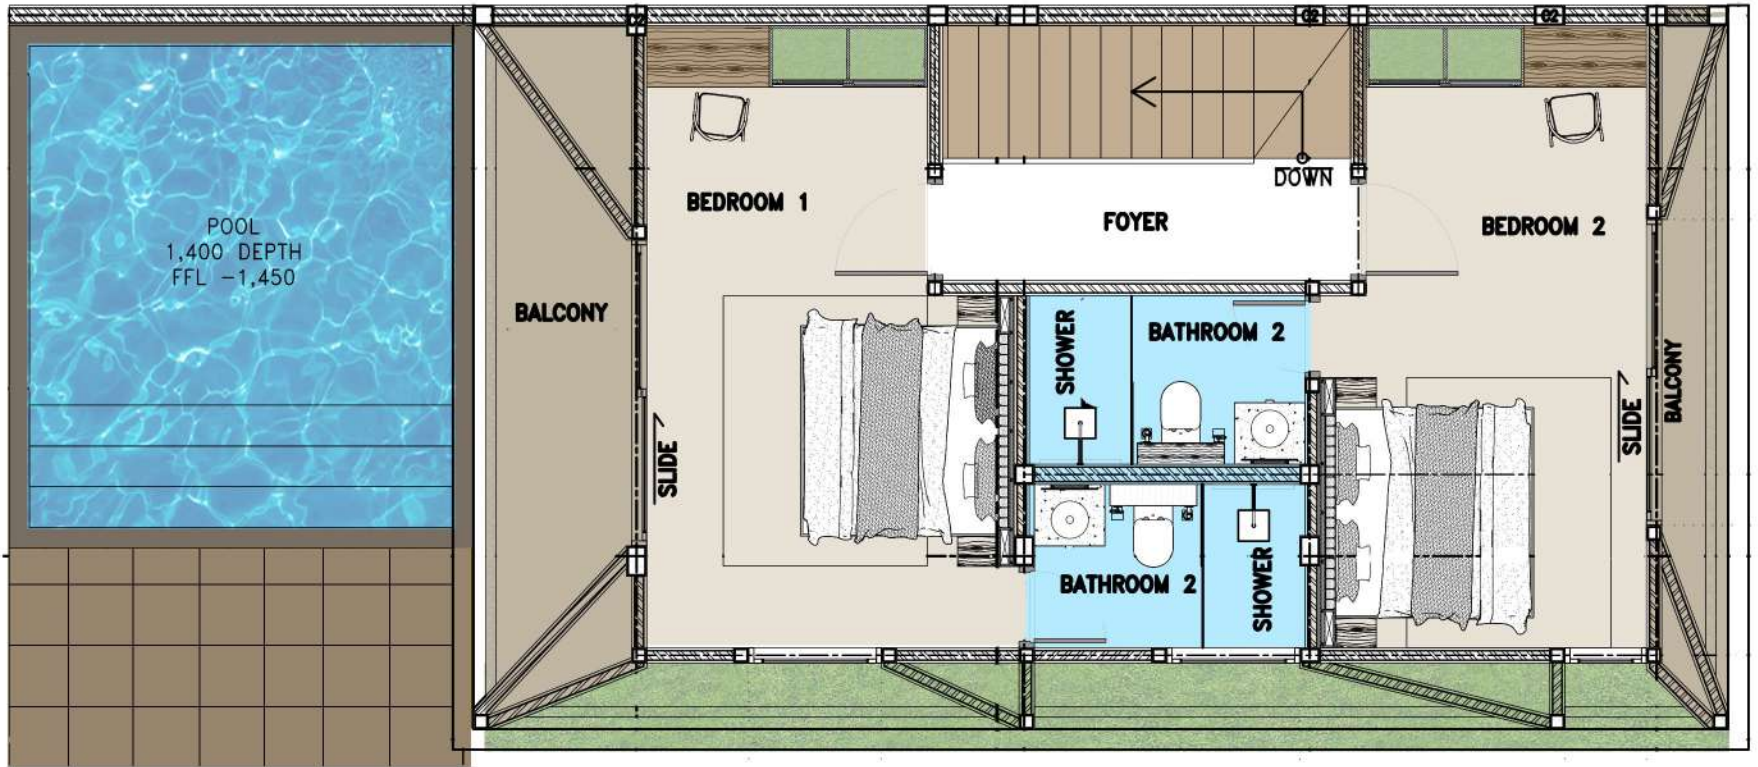

TYPE VILLA-A First Floor

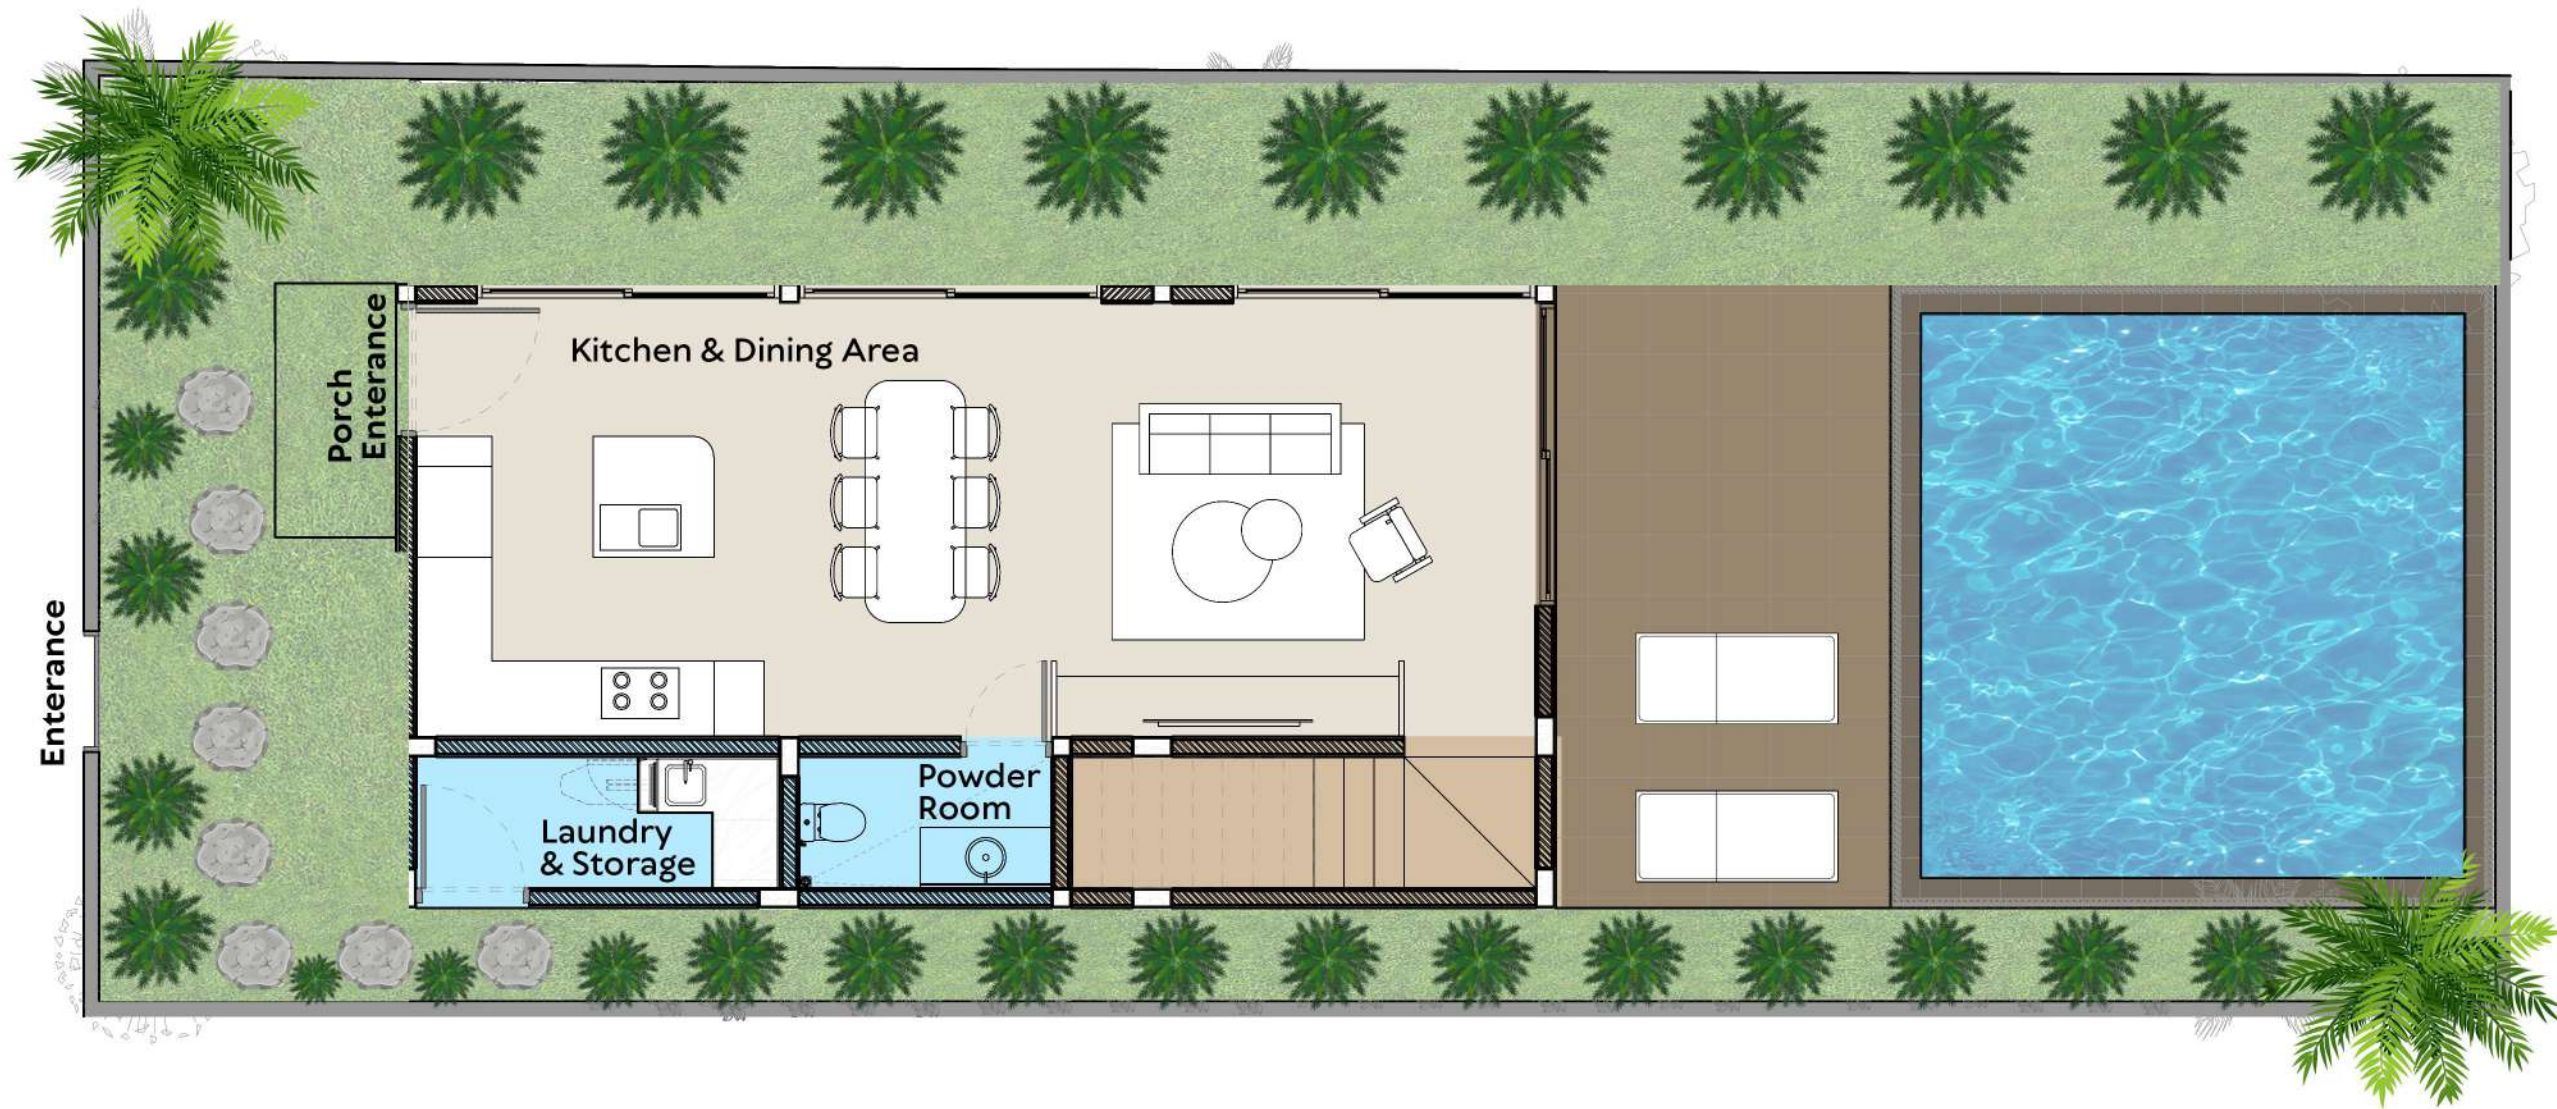

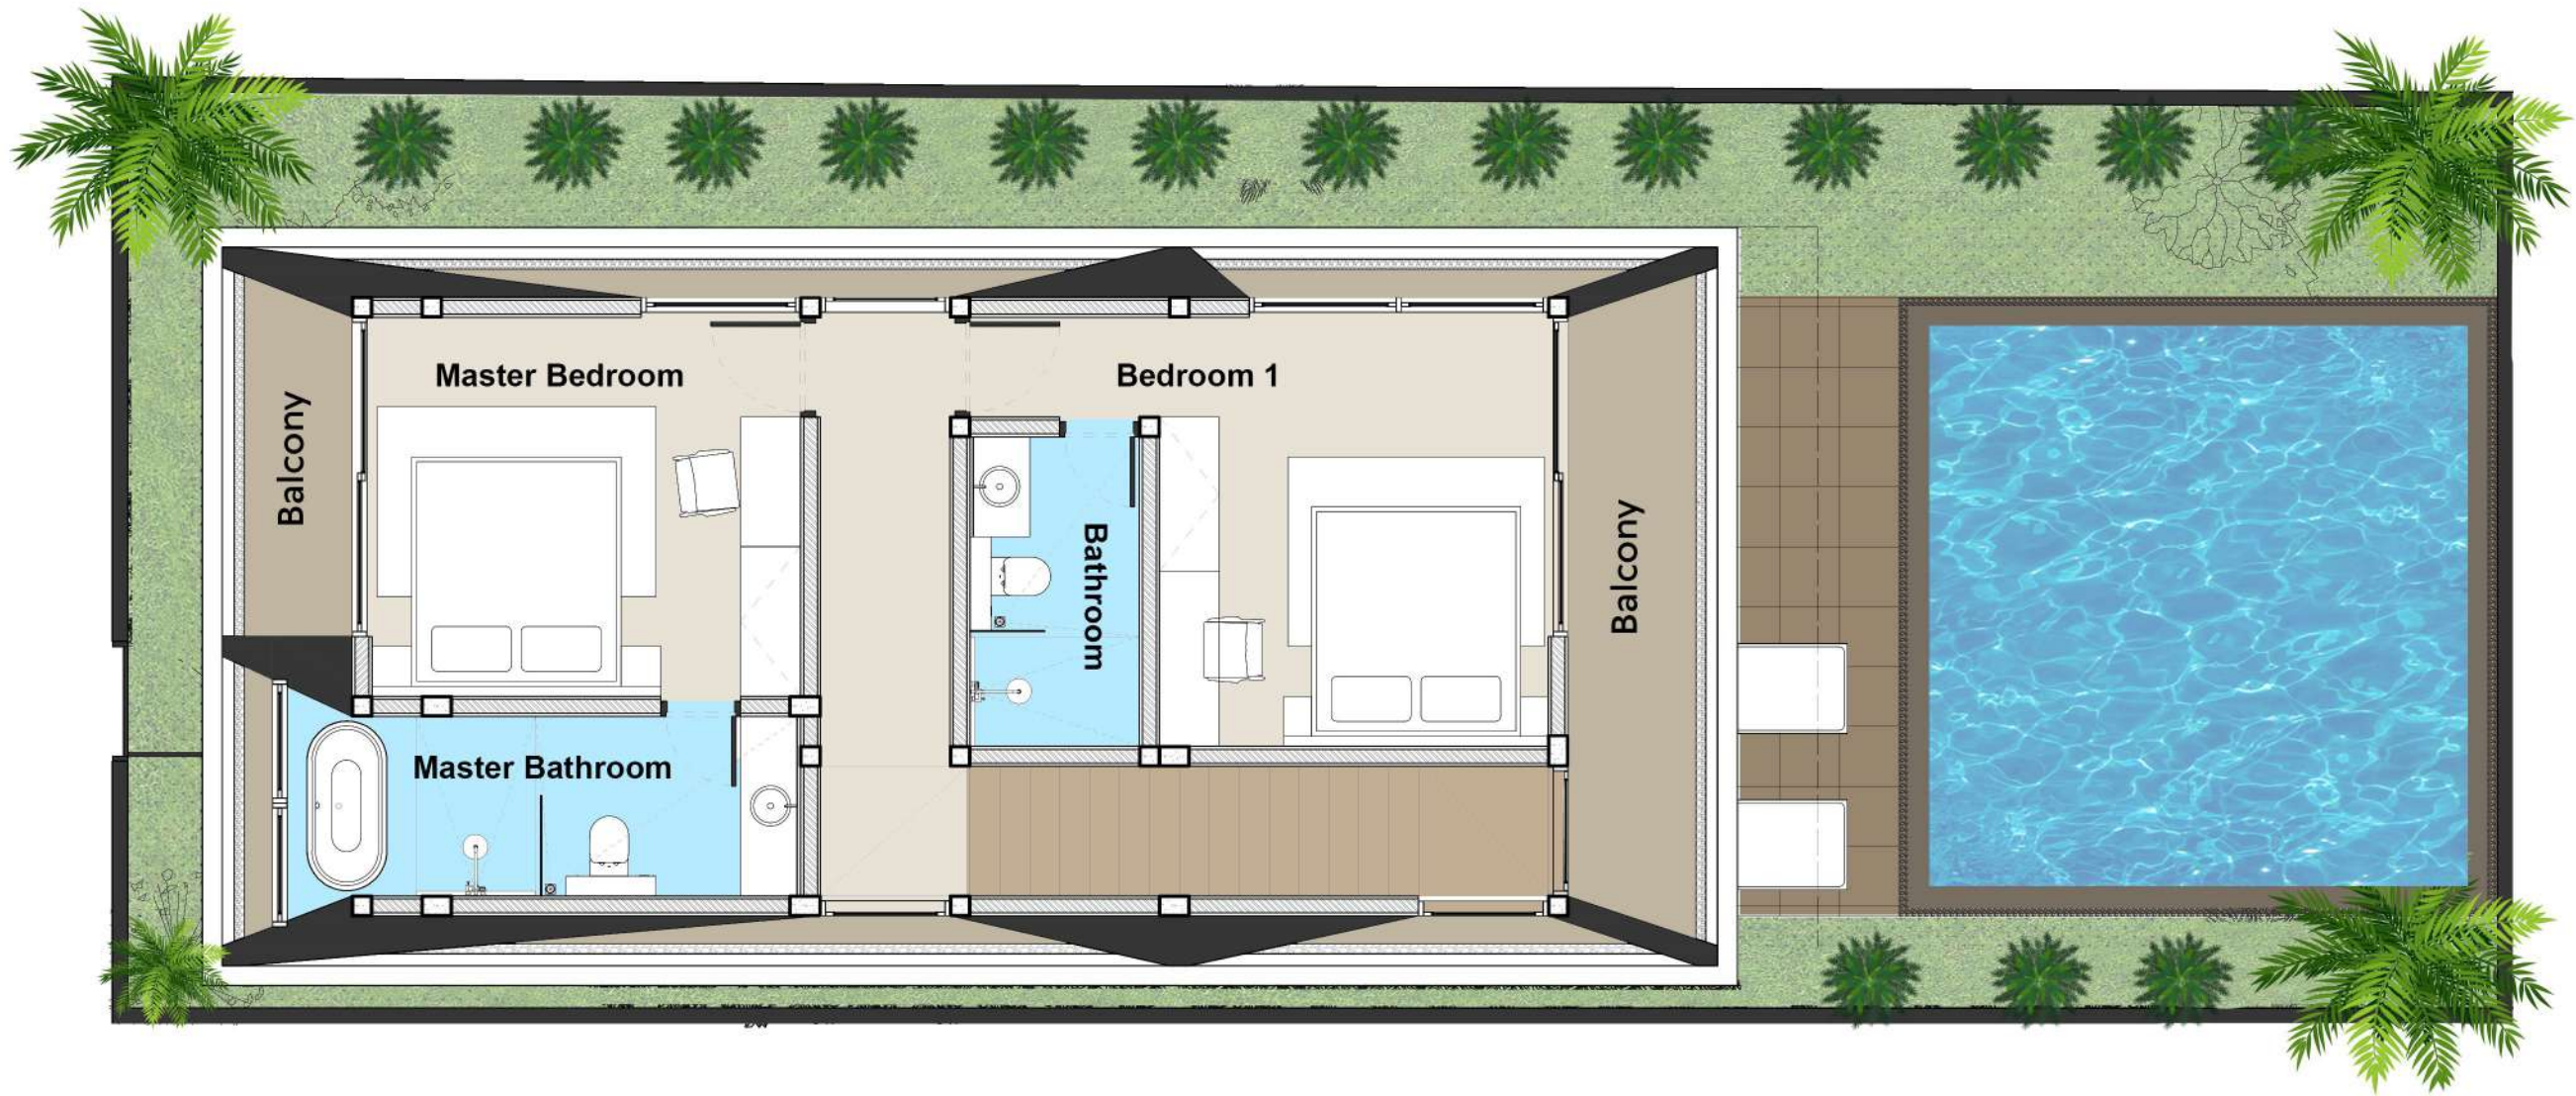



VILLA TYPE C1 - LAYOUT GF



VILLA TYPE C1 - LAYOUT FIRST FLOOR



TYPE VILLA D GROUND FLOOR PLAN

SCALE = 1 : 70



TYPE VILLA D FIRST FLOOR PLAN

SCALE = 1 : 70