



NOTE:

- extended wall
- existing wall (150 mm)
- fence (100 mm)
- column 300 x 150 mm
- column 150 x 150 mm

Epic villa, Bali	Date	Page	Sheets
		01	13
Plan of measurment		DM PROJECTS	

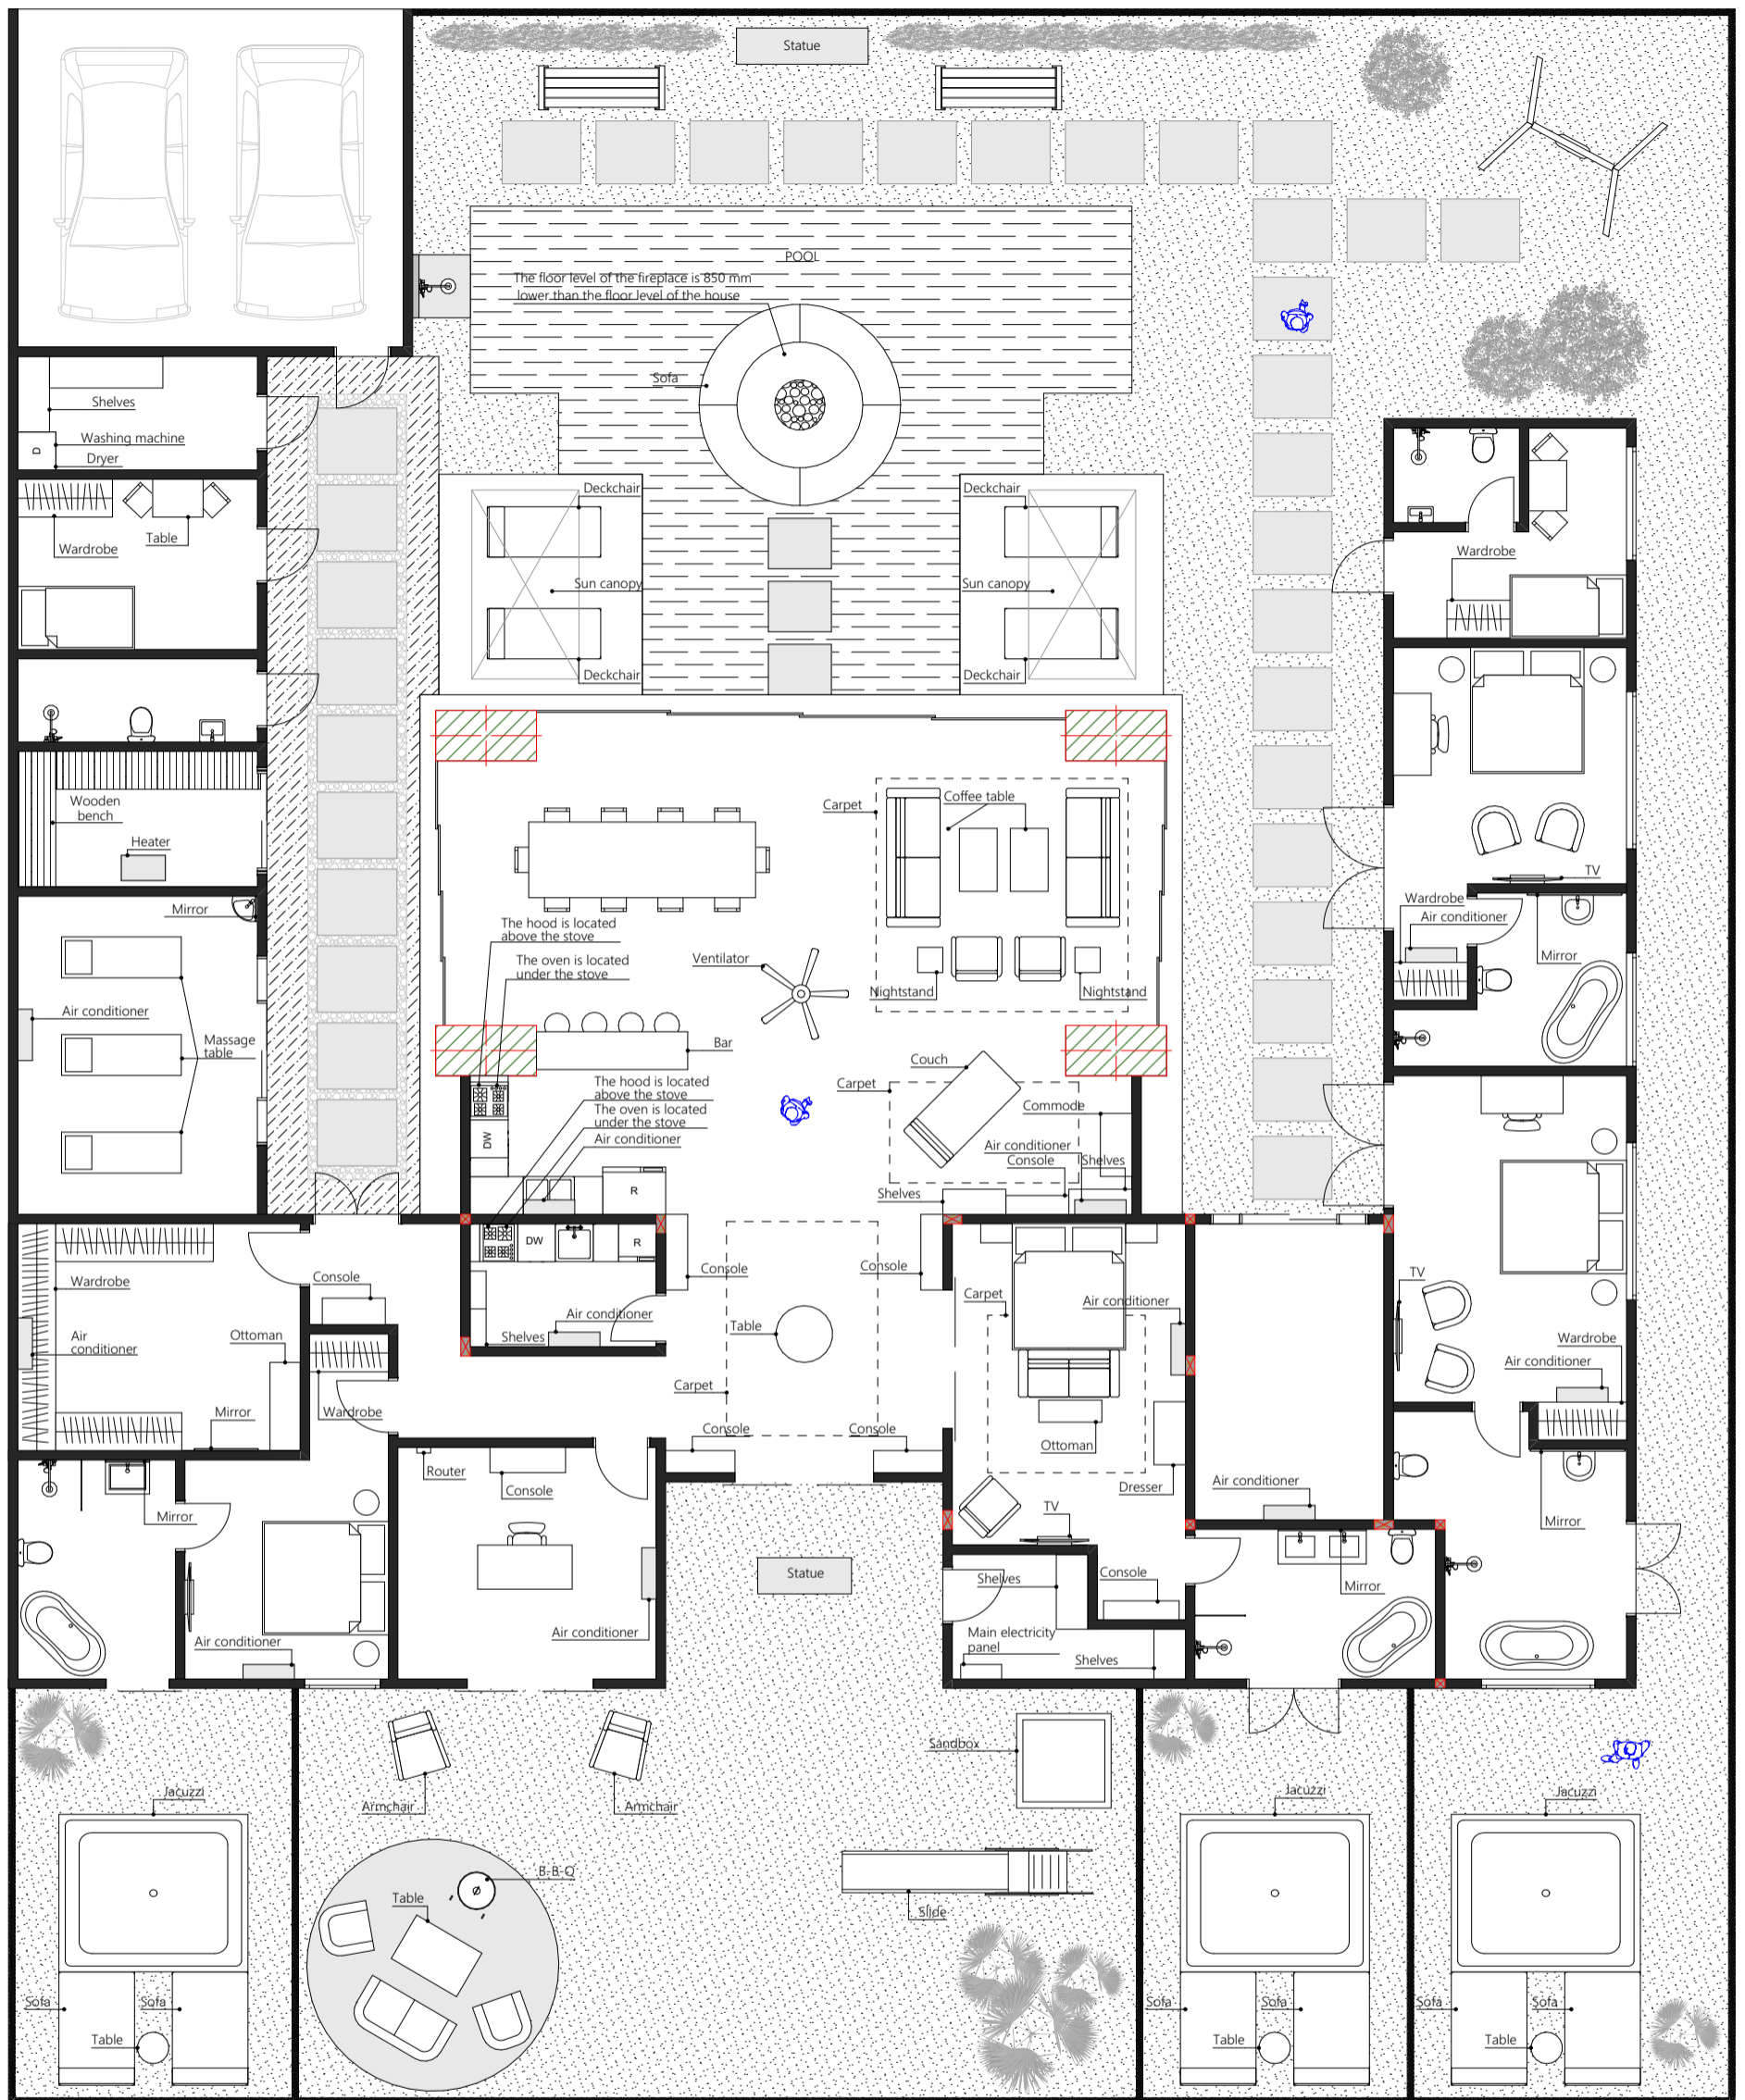

Epic villa, Bali	Date	Page	Sheets
		02	13
Plan of furniture	DM PROJECTS		

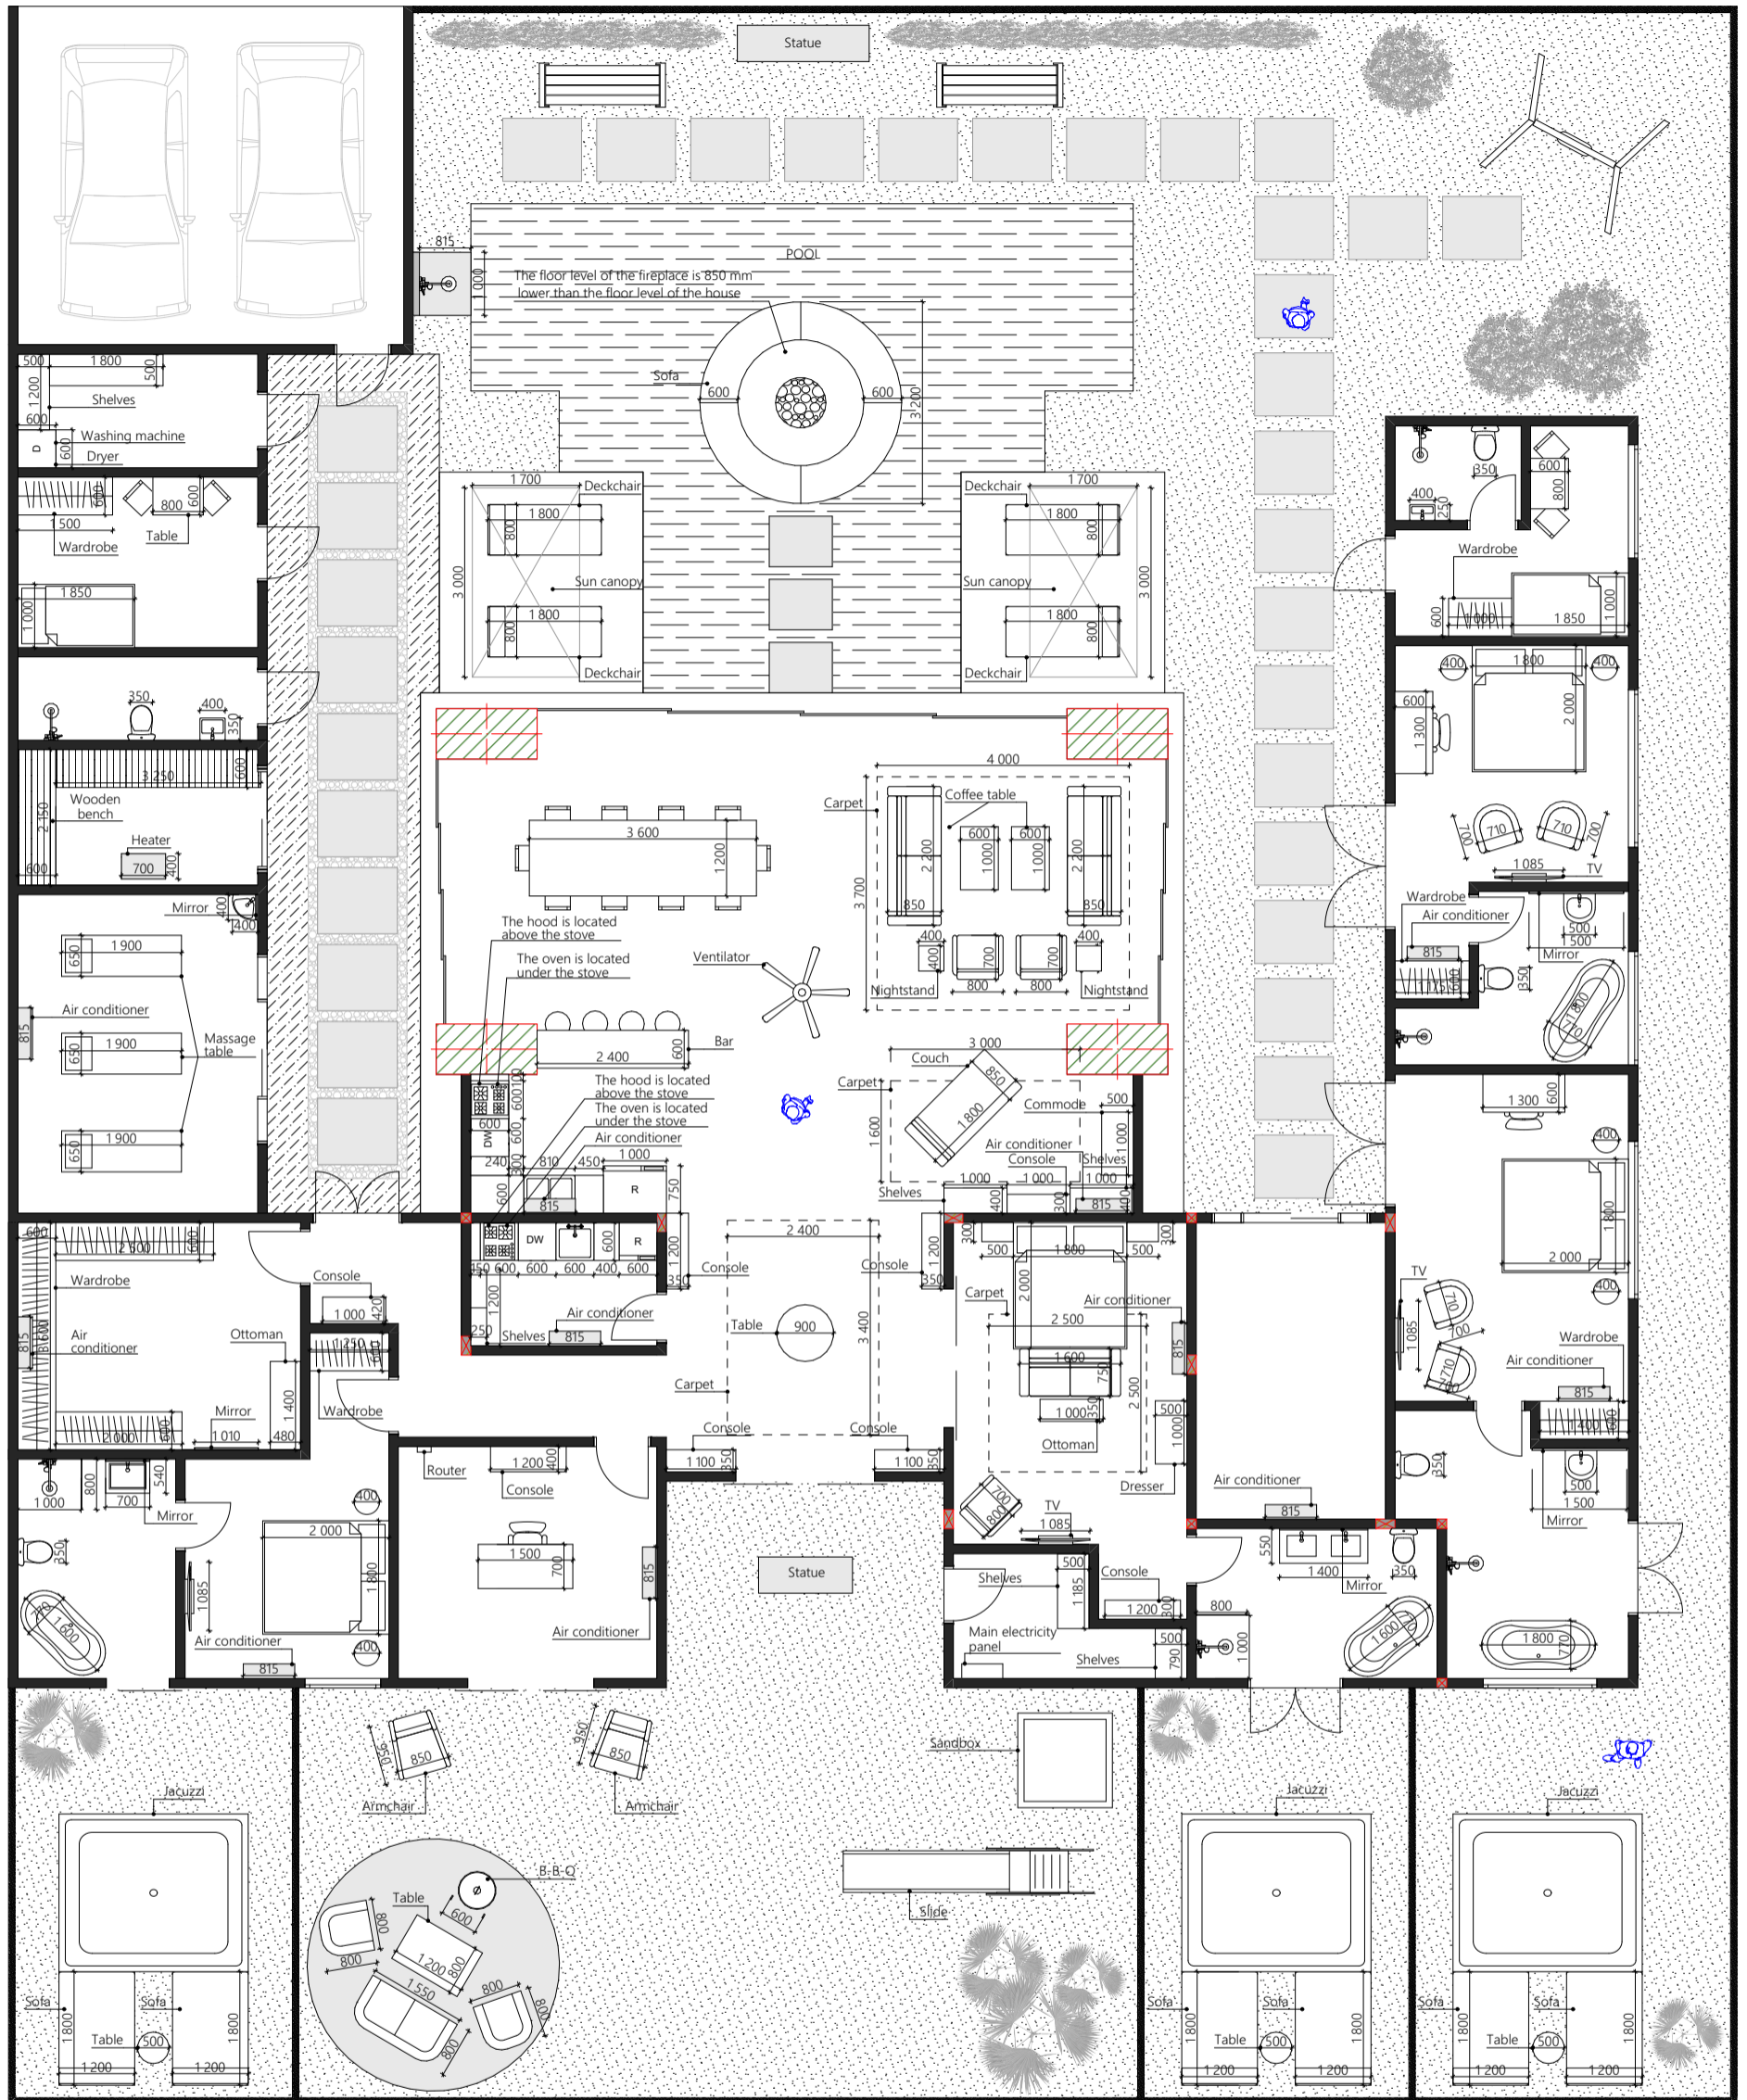

- NOTE:
- extended wall
 - existing wall (150 mm)
 - fence (100 mm)
 - column 300 x 150 mm
 - column 150 x 150 mm

Epic villa, Bali	Date	Page	Sheets
		03	13
Plan of furniture with dimensions		DM PROJECTS	