


**1.KAT**  
**1455 m<sup>2</sup>**  
**20 adet 1+0 / 8 adet 1+1 daire**




**2. KAT**  
**1455 m2**

**20 adet 1+0 / 8 adet 1+1 daire**

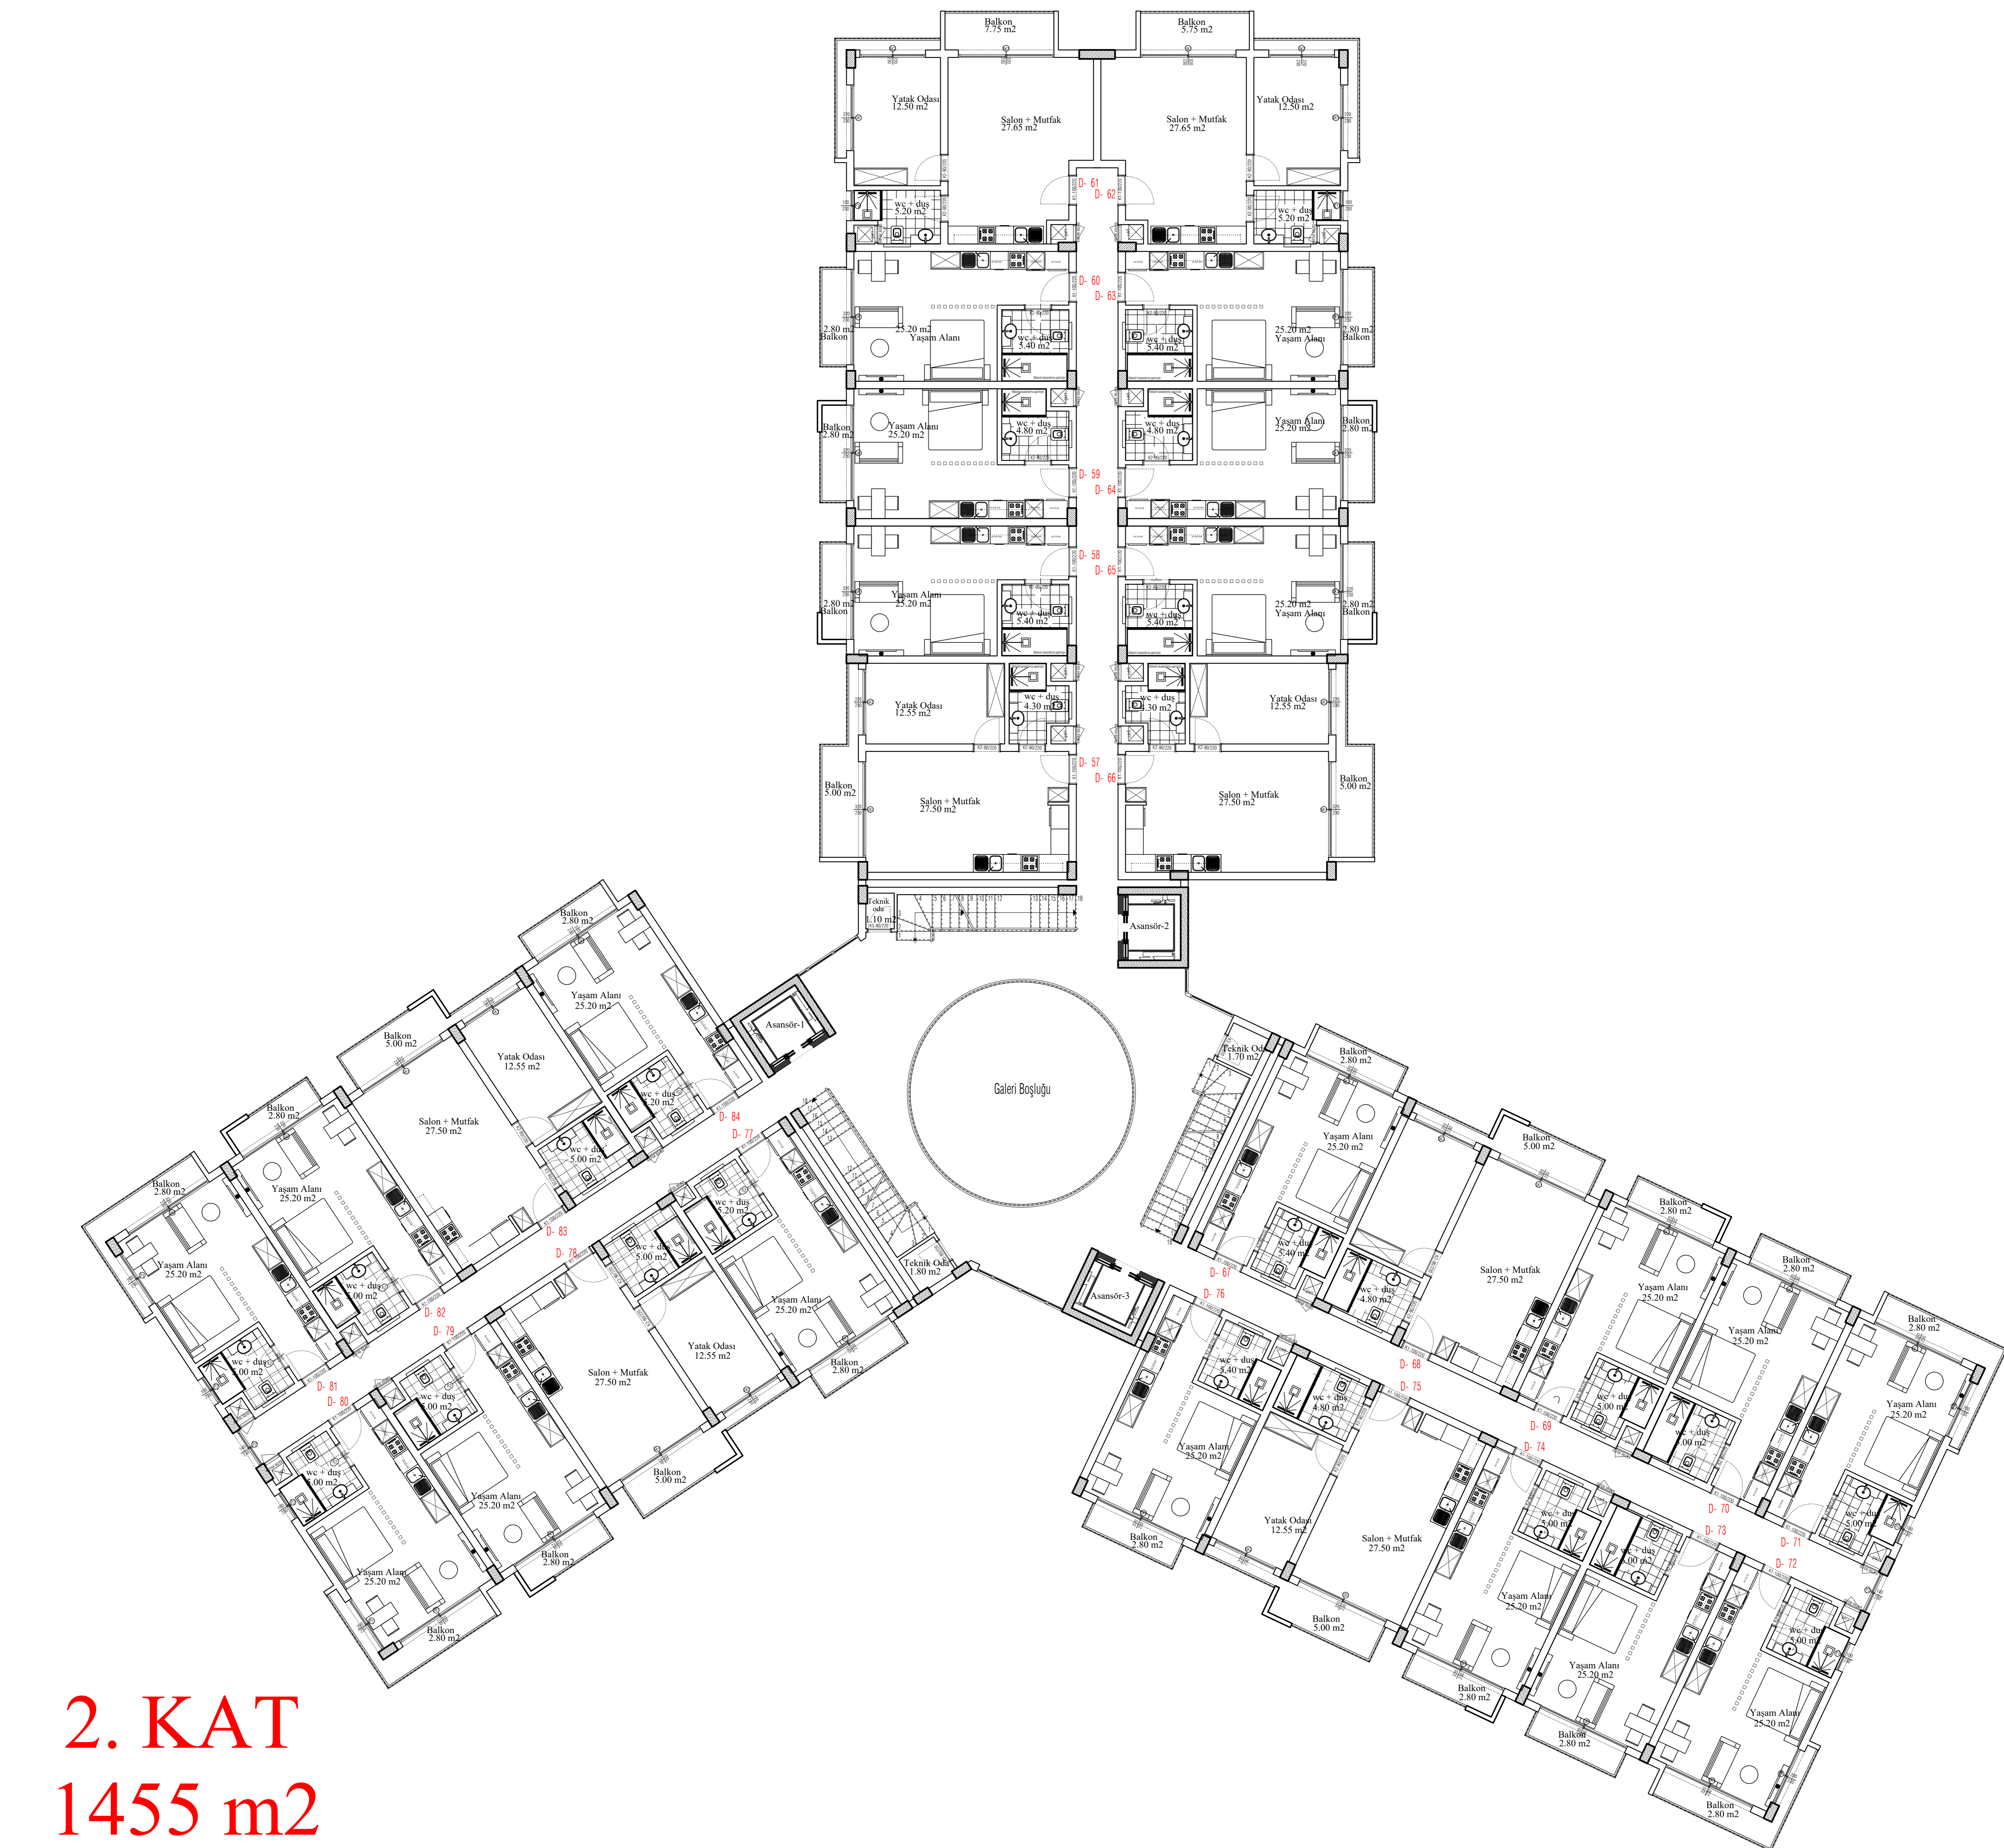


**3. KAT**  
**1455 m<sup>2</sup>**  
**20 adet 1+0 / 8 adet 1+1 daire**


**4. KAT**  
**1455 m<sup>2</sup>**  
**20 adet 1+0 / 8 adet 1+1 daire**

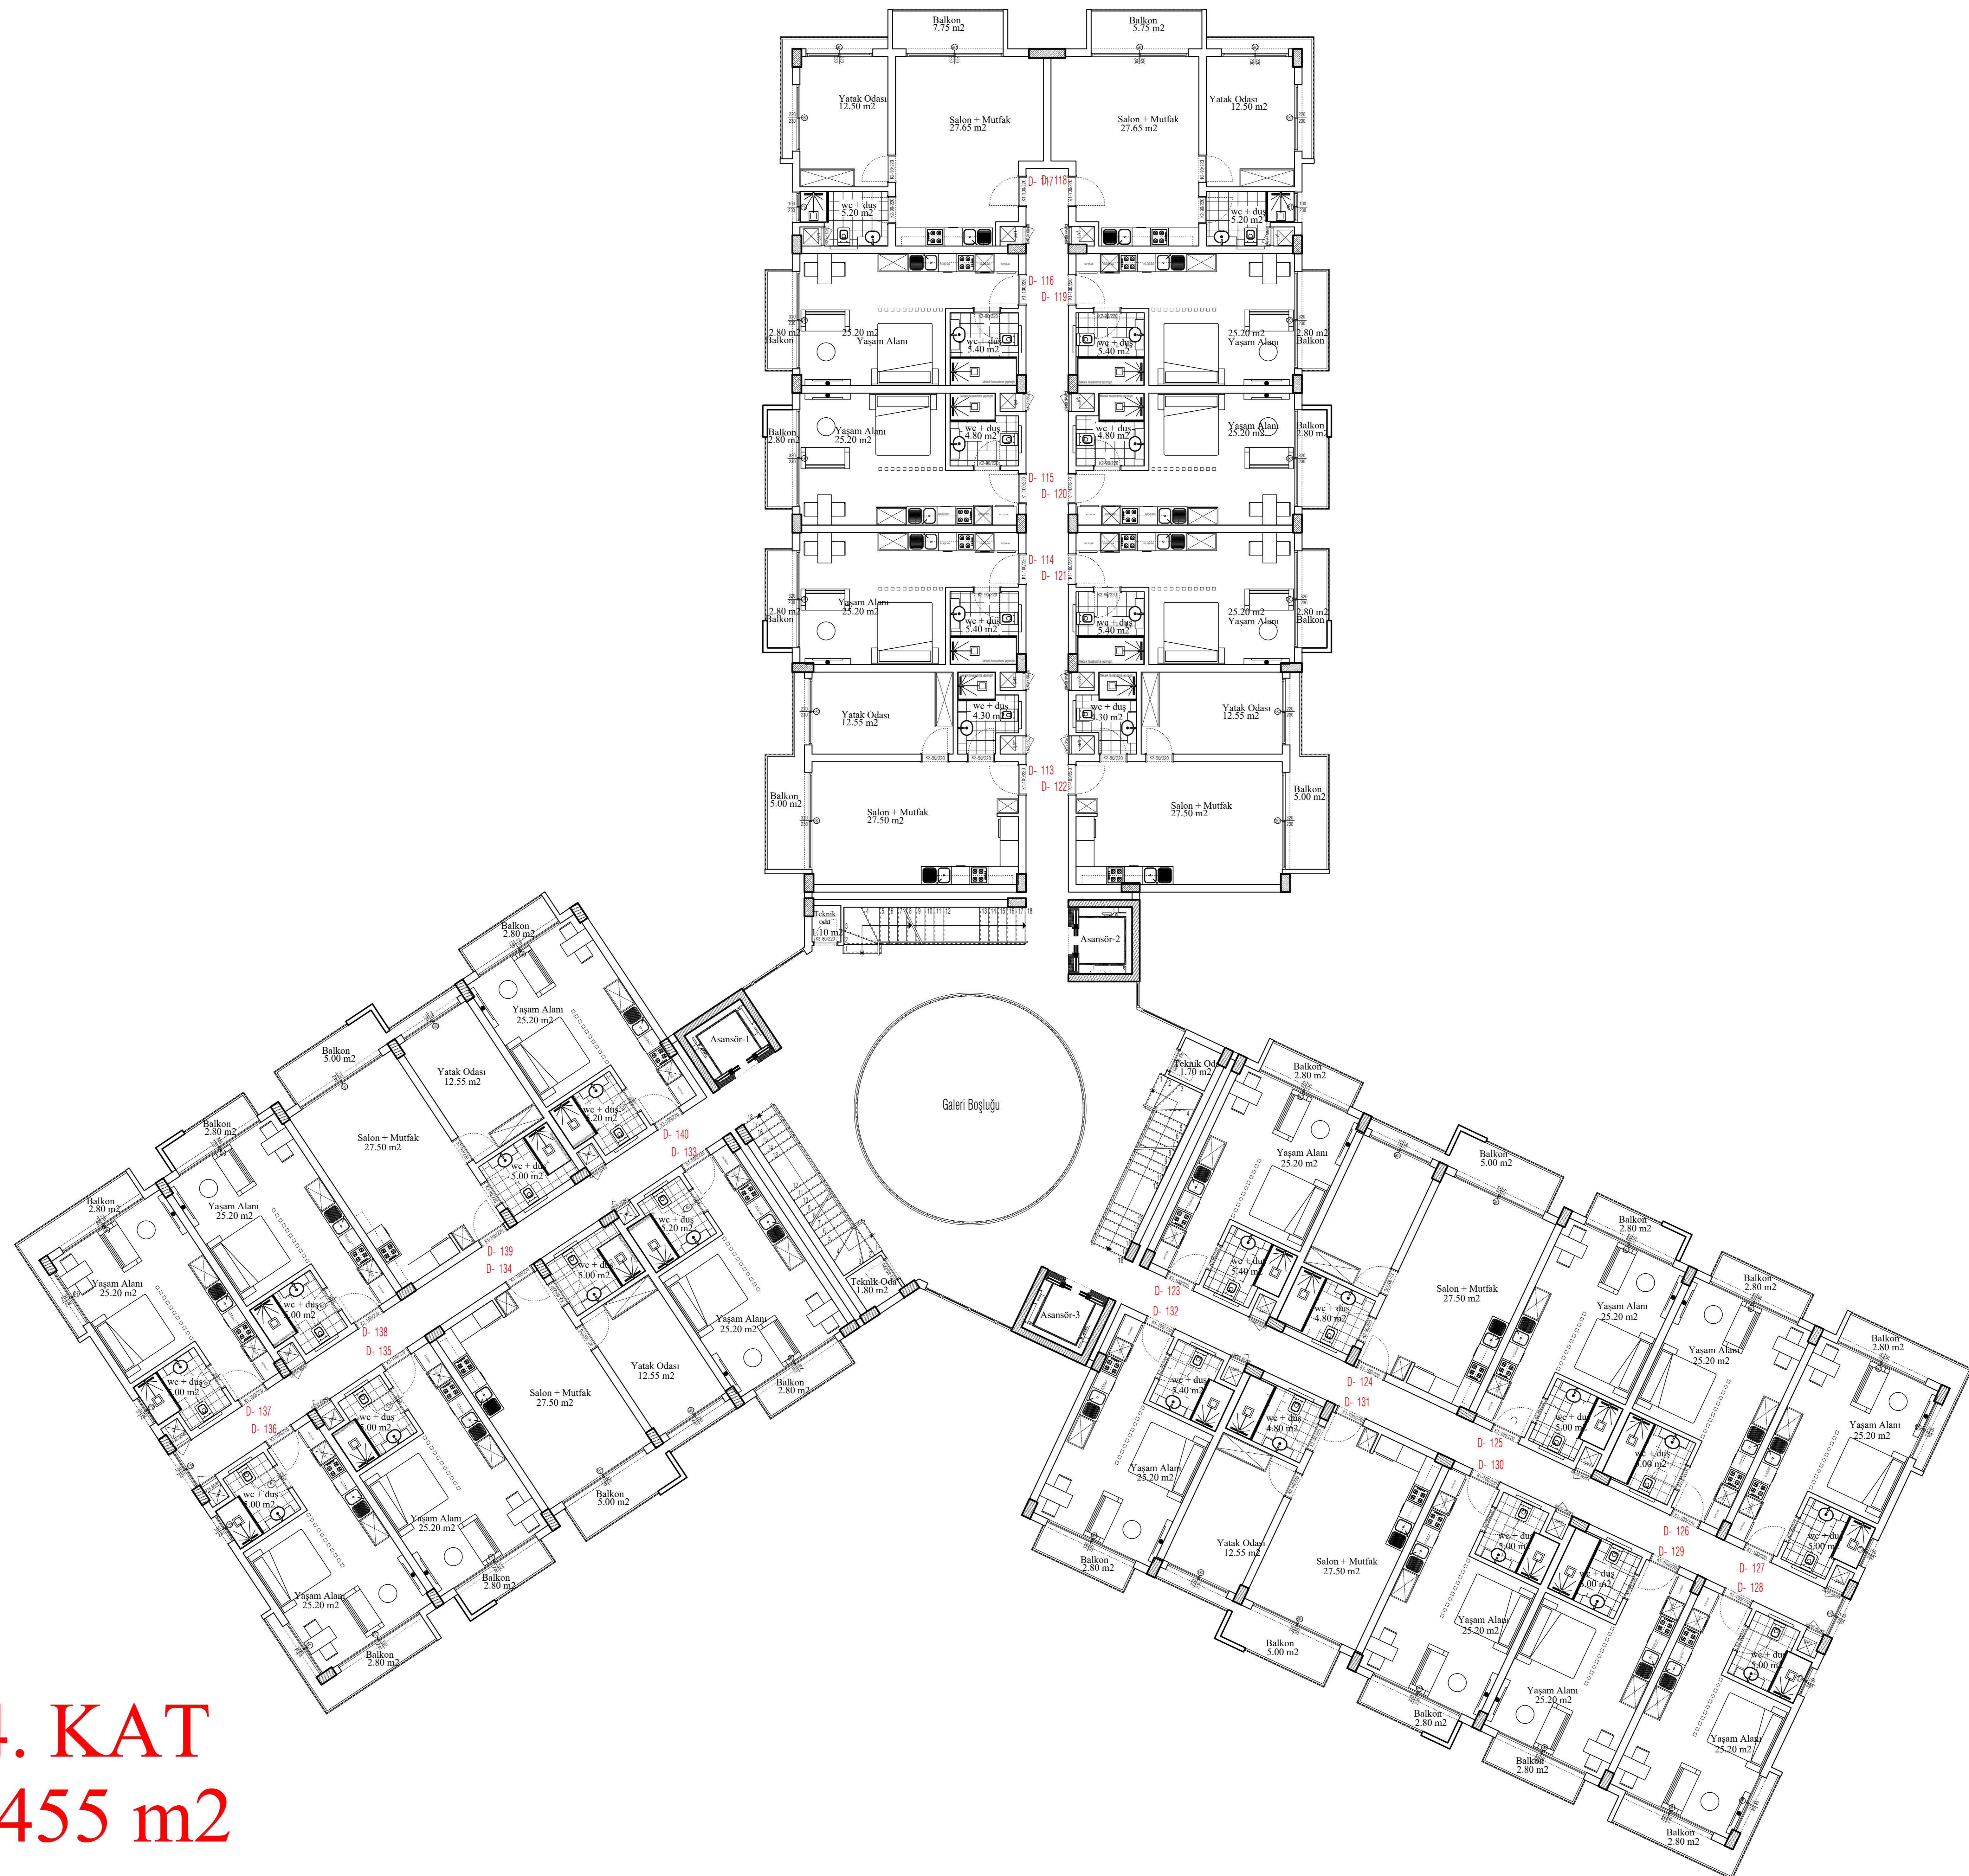

**5. KAT**  
**1455 m<sup>2</sup>**  
**20 adet 1+0 / 8 adet 1+1 daire**

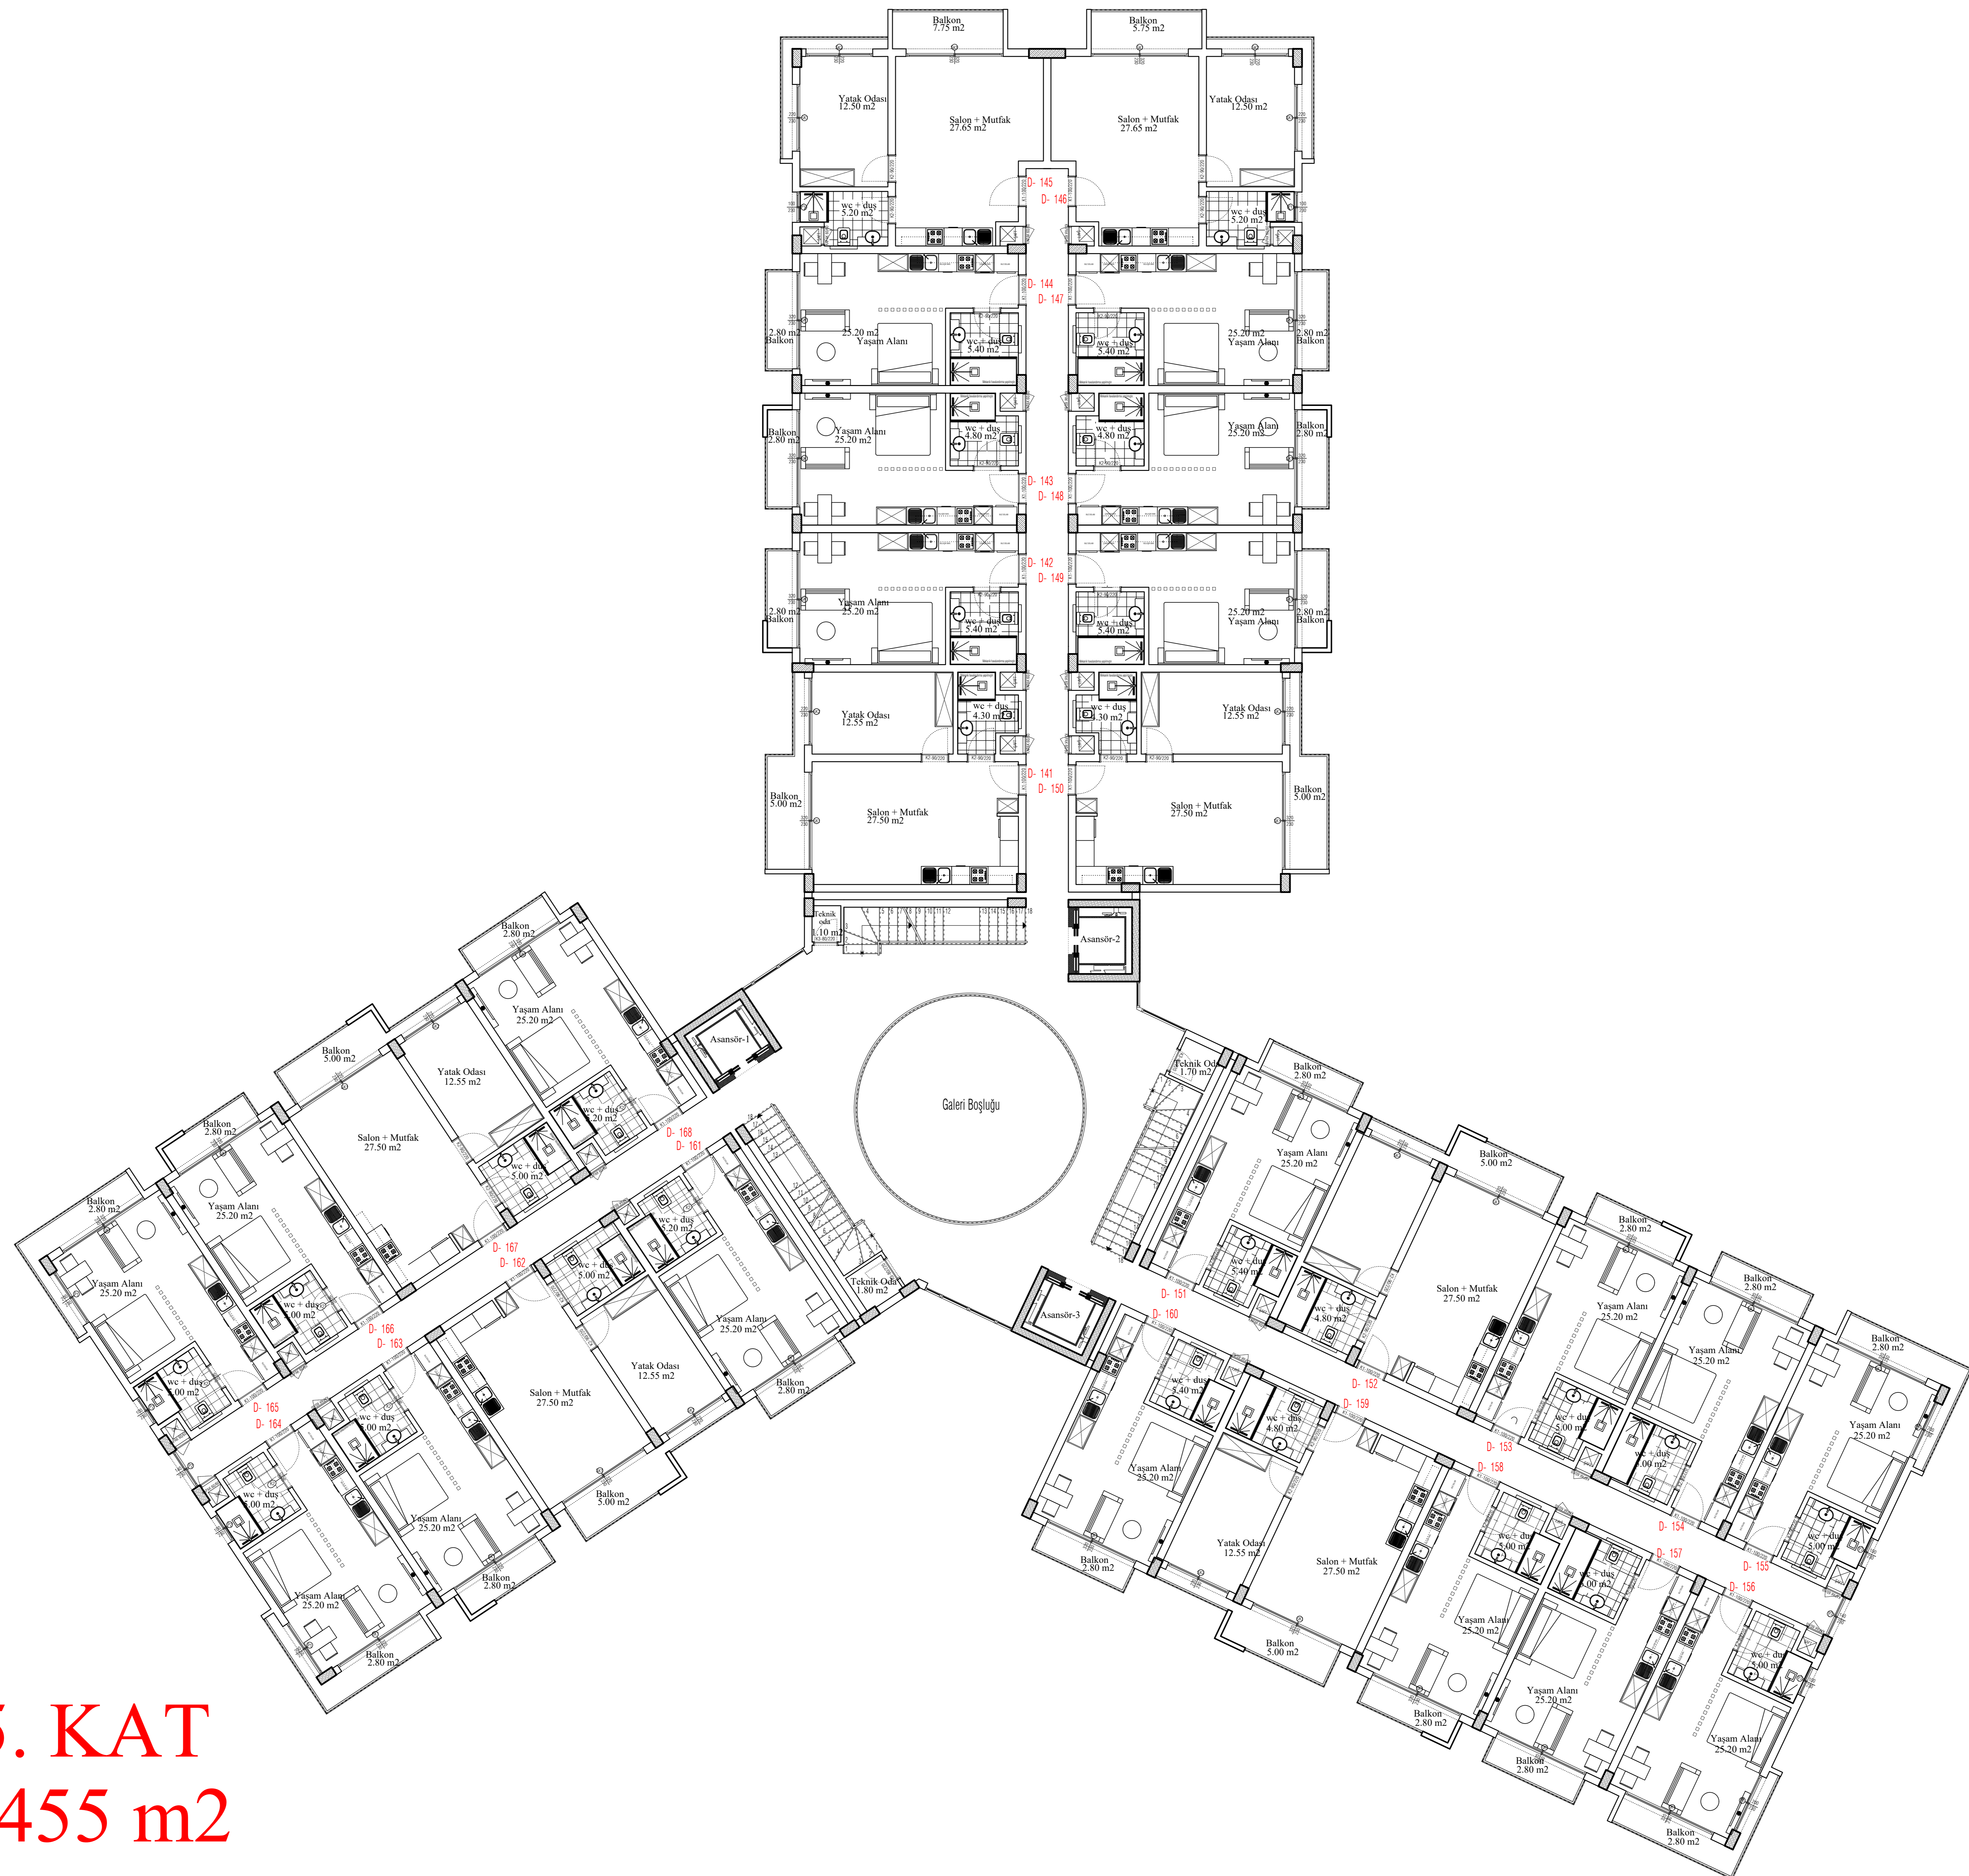


**6. KAT**  
**1455 m<sup>2</sup>**  
**20 adet 1+0 / 8 adet 1+1 daire**

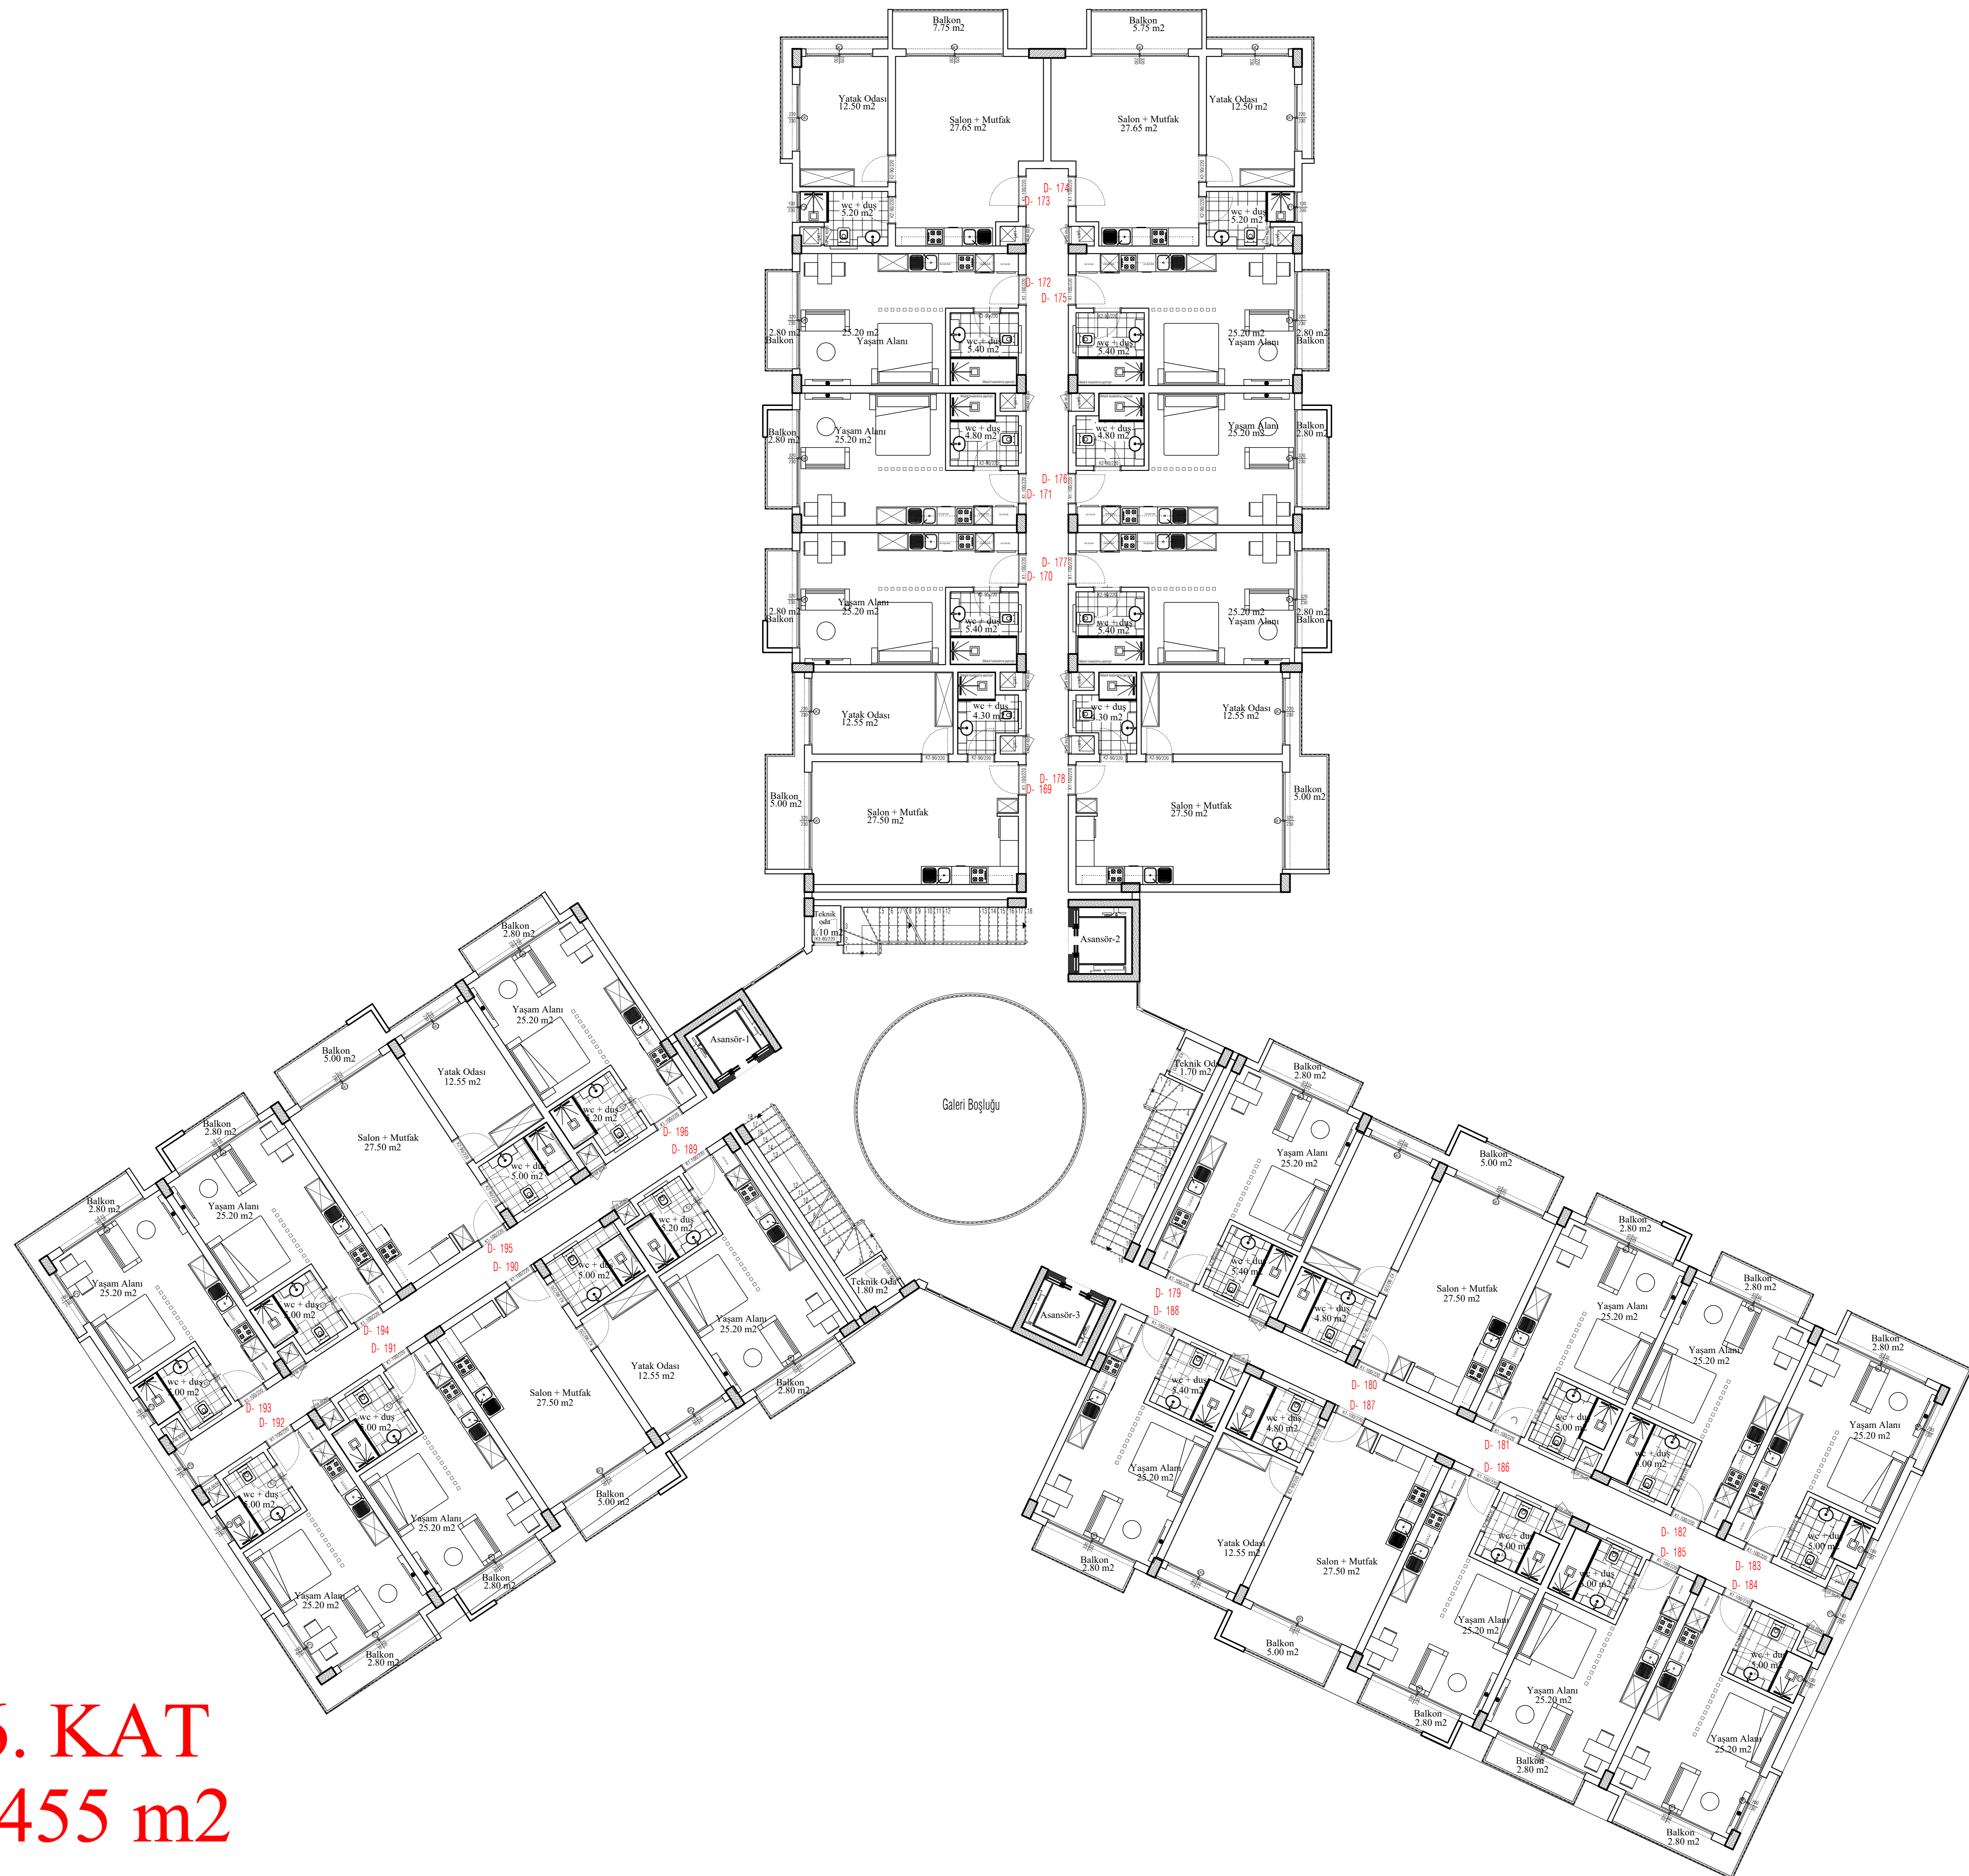




**7. KAT**  
**1288 m<sup>2</sup>**

**16 adet 1+0 / 8 adet 1+1 daire**

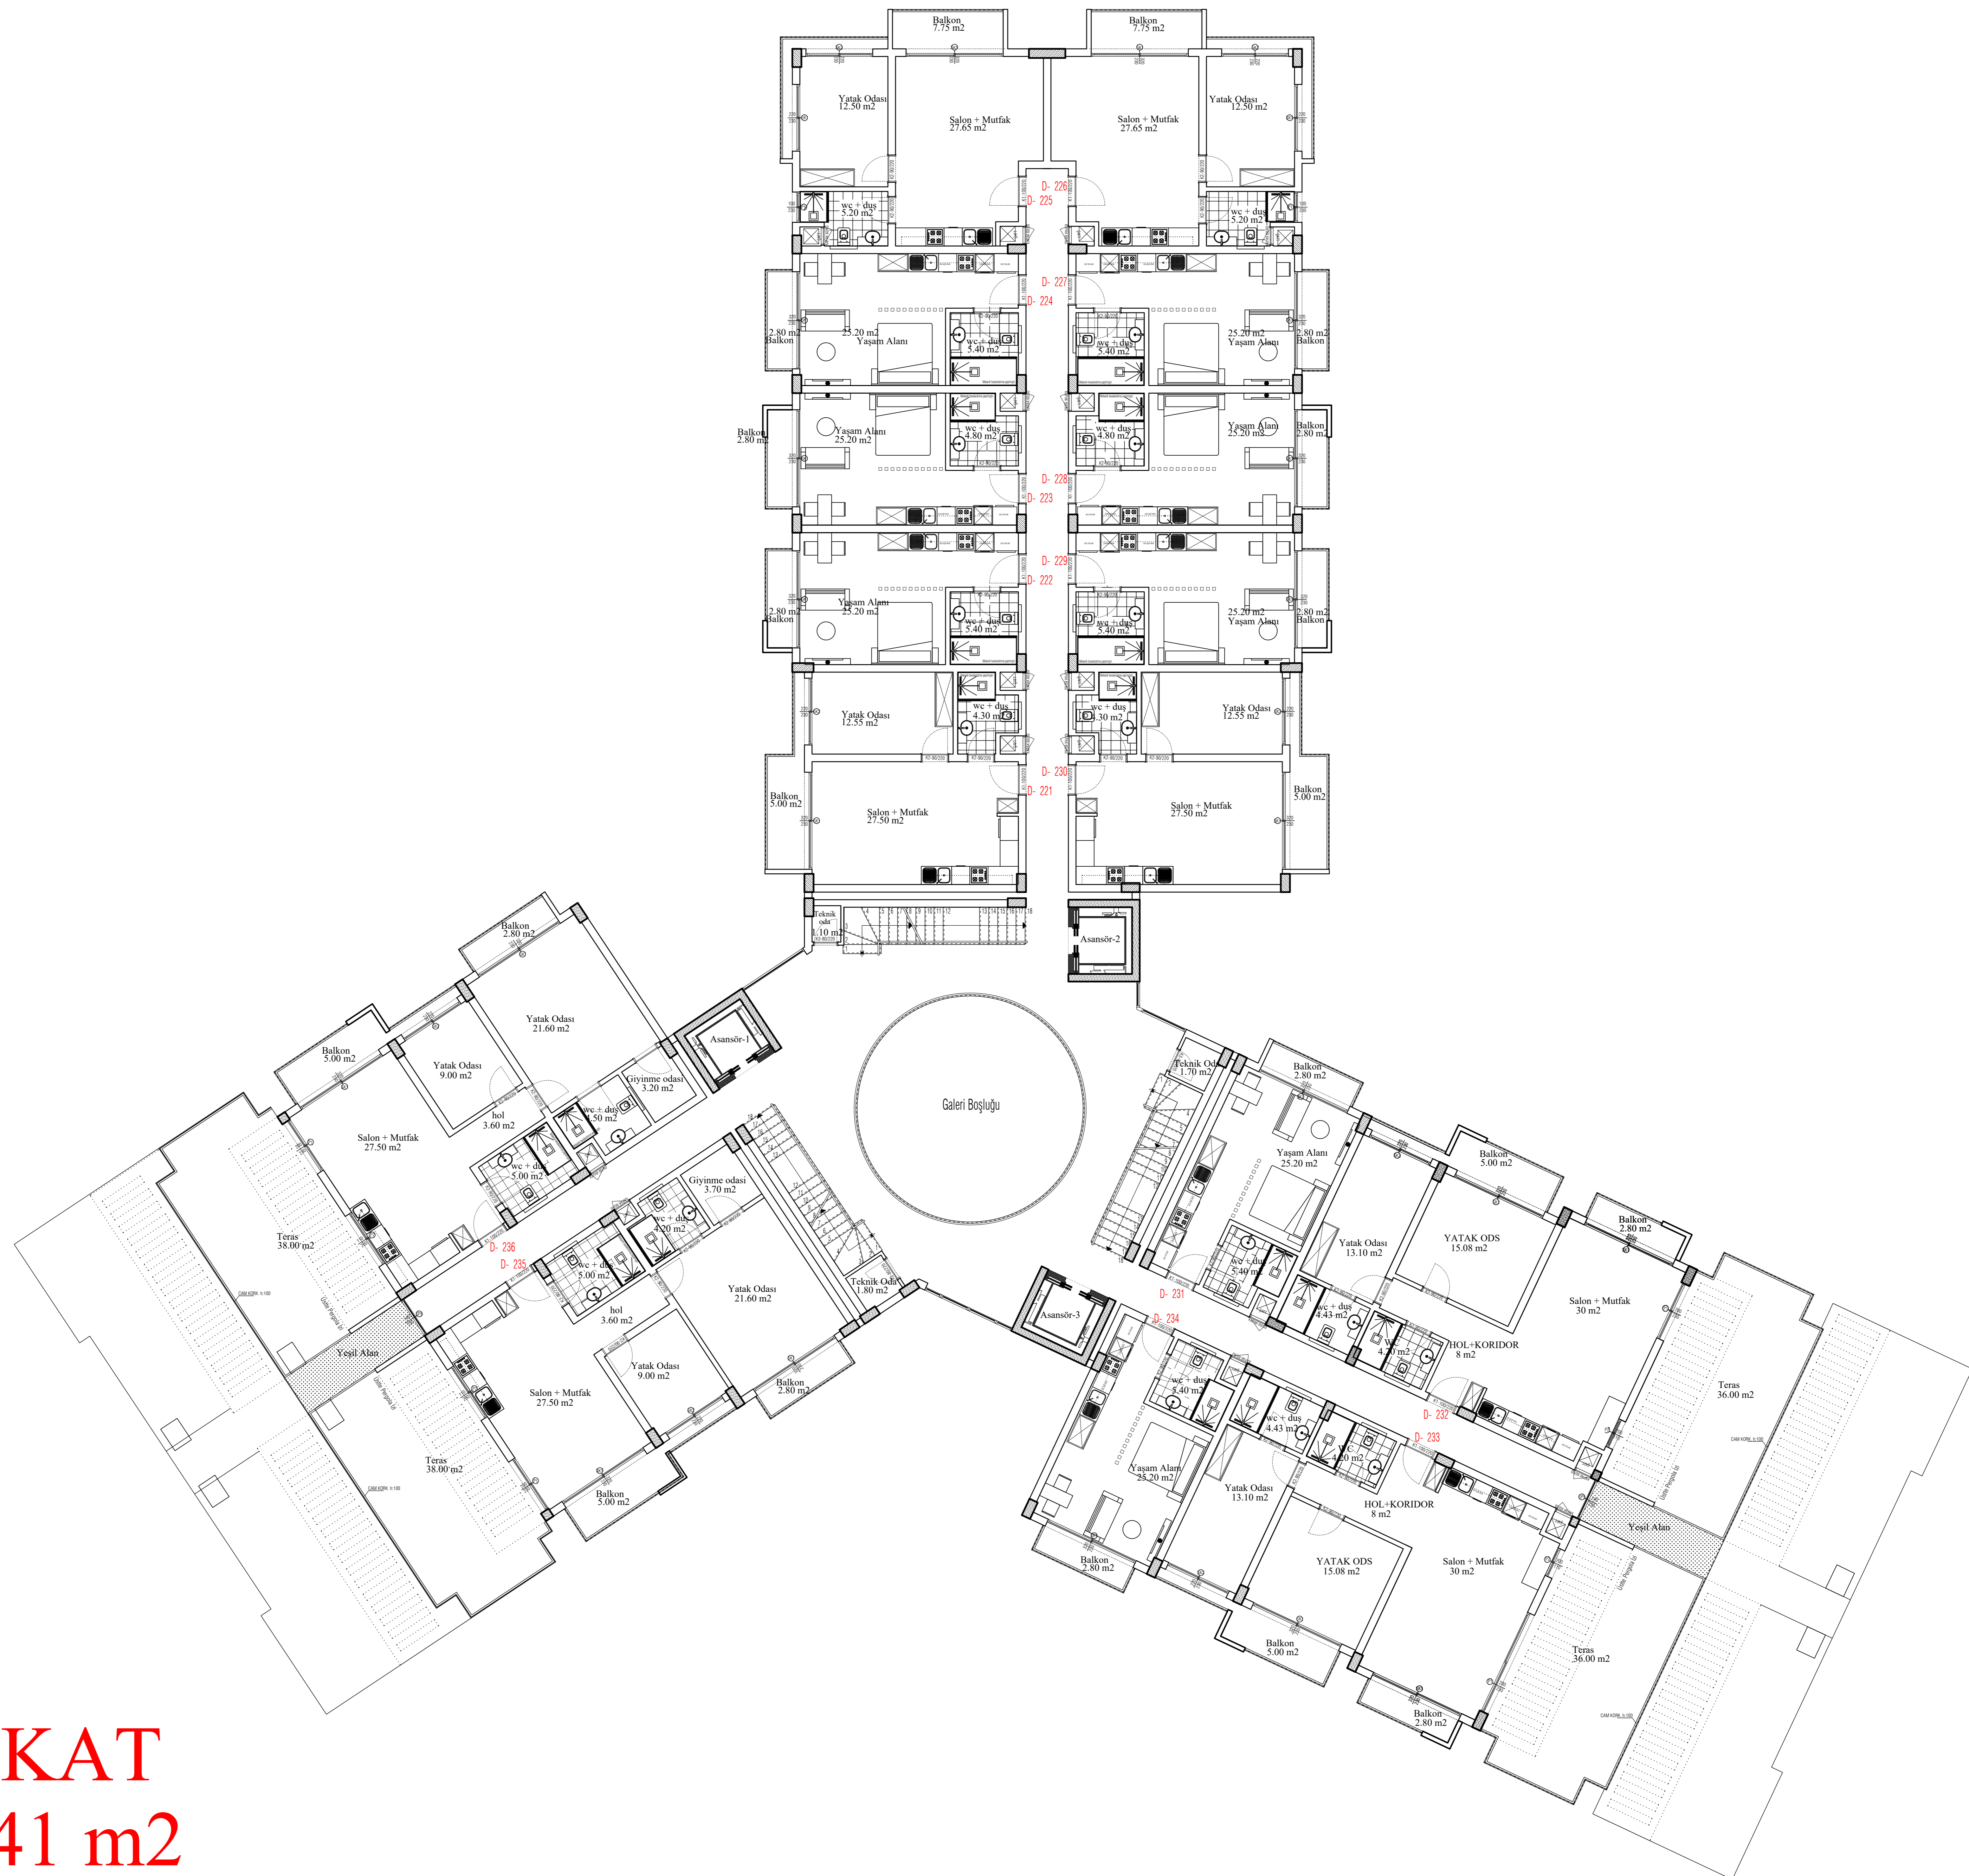

**8. KAT**  
**1141 m<sup>2</sup>**  
**4 adet 1+1 / 8 adet 1+0 daire / 4 adet 2+1**




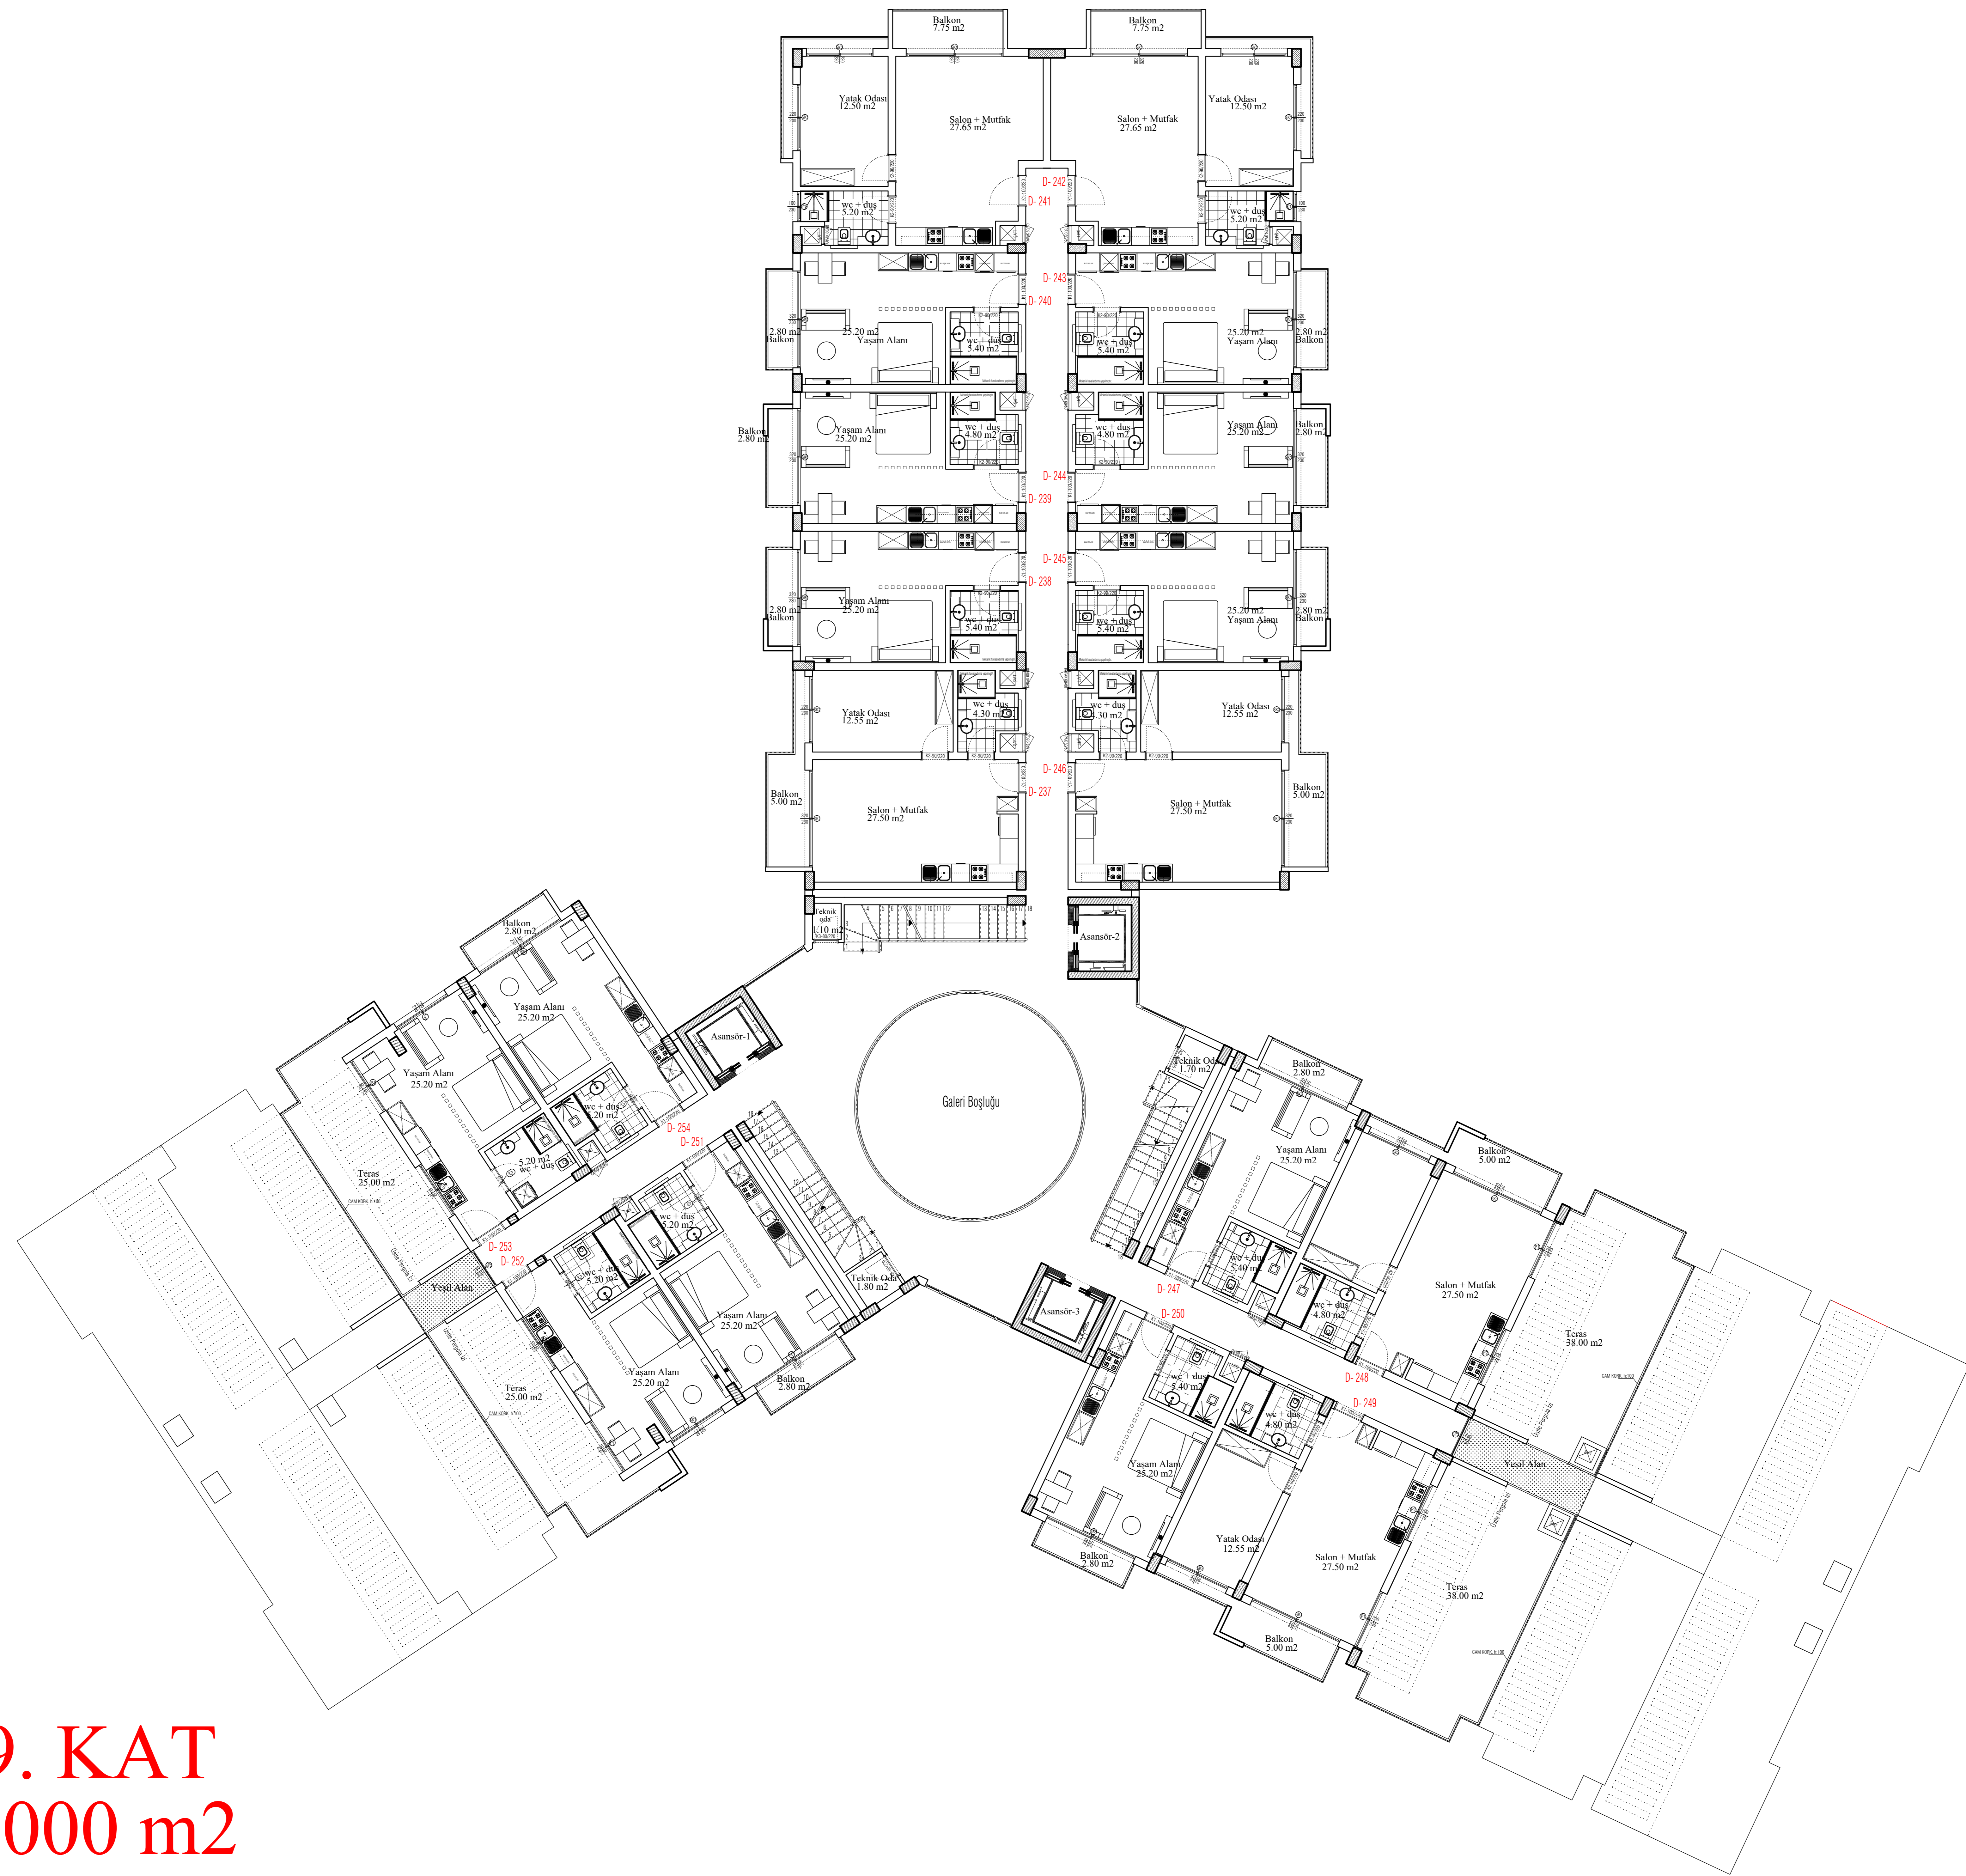

**9. KAT**  
**1000 m<sup>2</sup>**  
**12 adet 1+0 / 6 adet 1+1 daire**




**10. KAT**  
**861 m<sup>2</sup>**  
**12 adet 1+0 / 4 adet 1+1 daire**

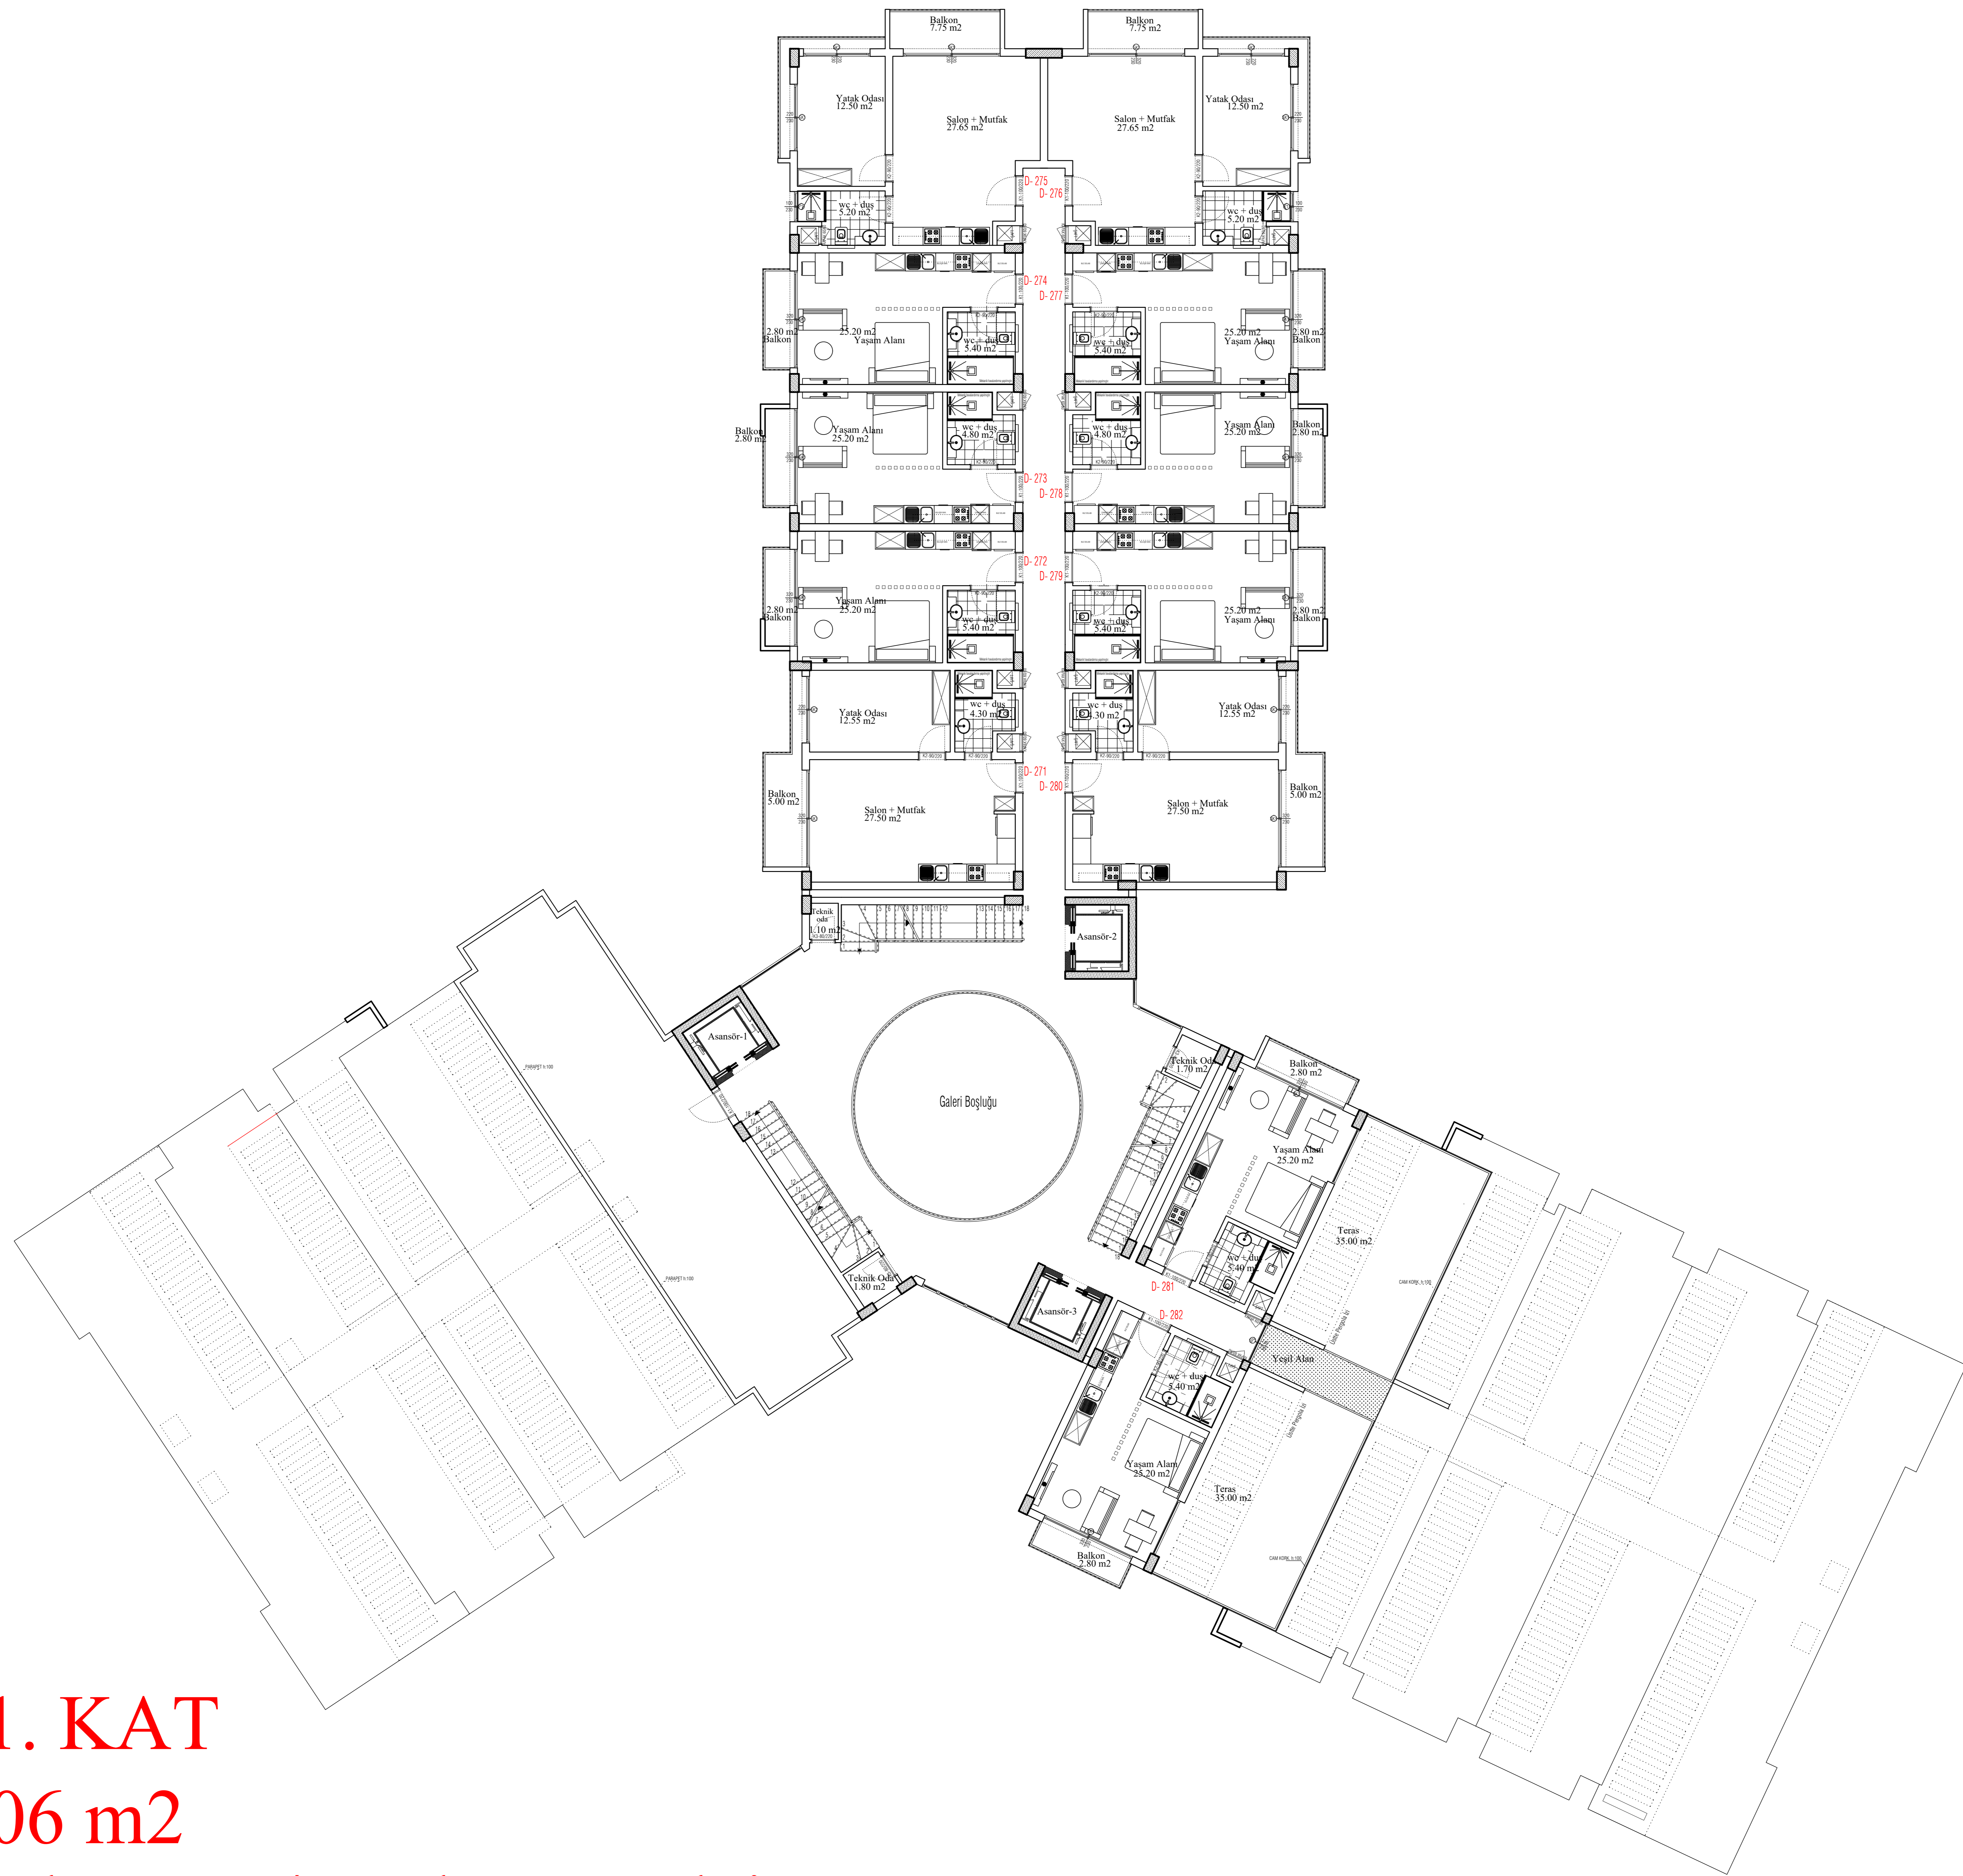

**11. KAT**

**706 m<sup>2</sup>**

**8 adet 1+0 / 4 adet 1+1 daire**

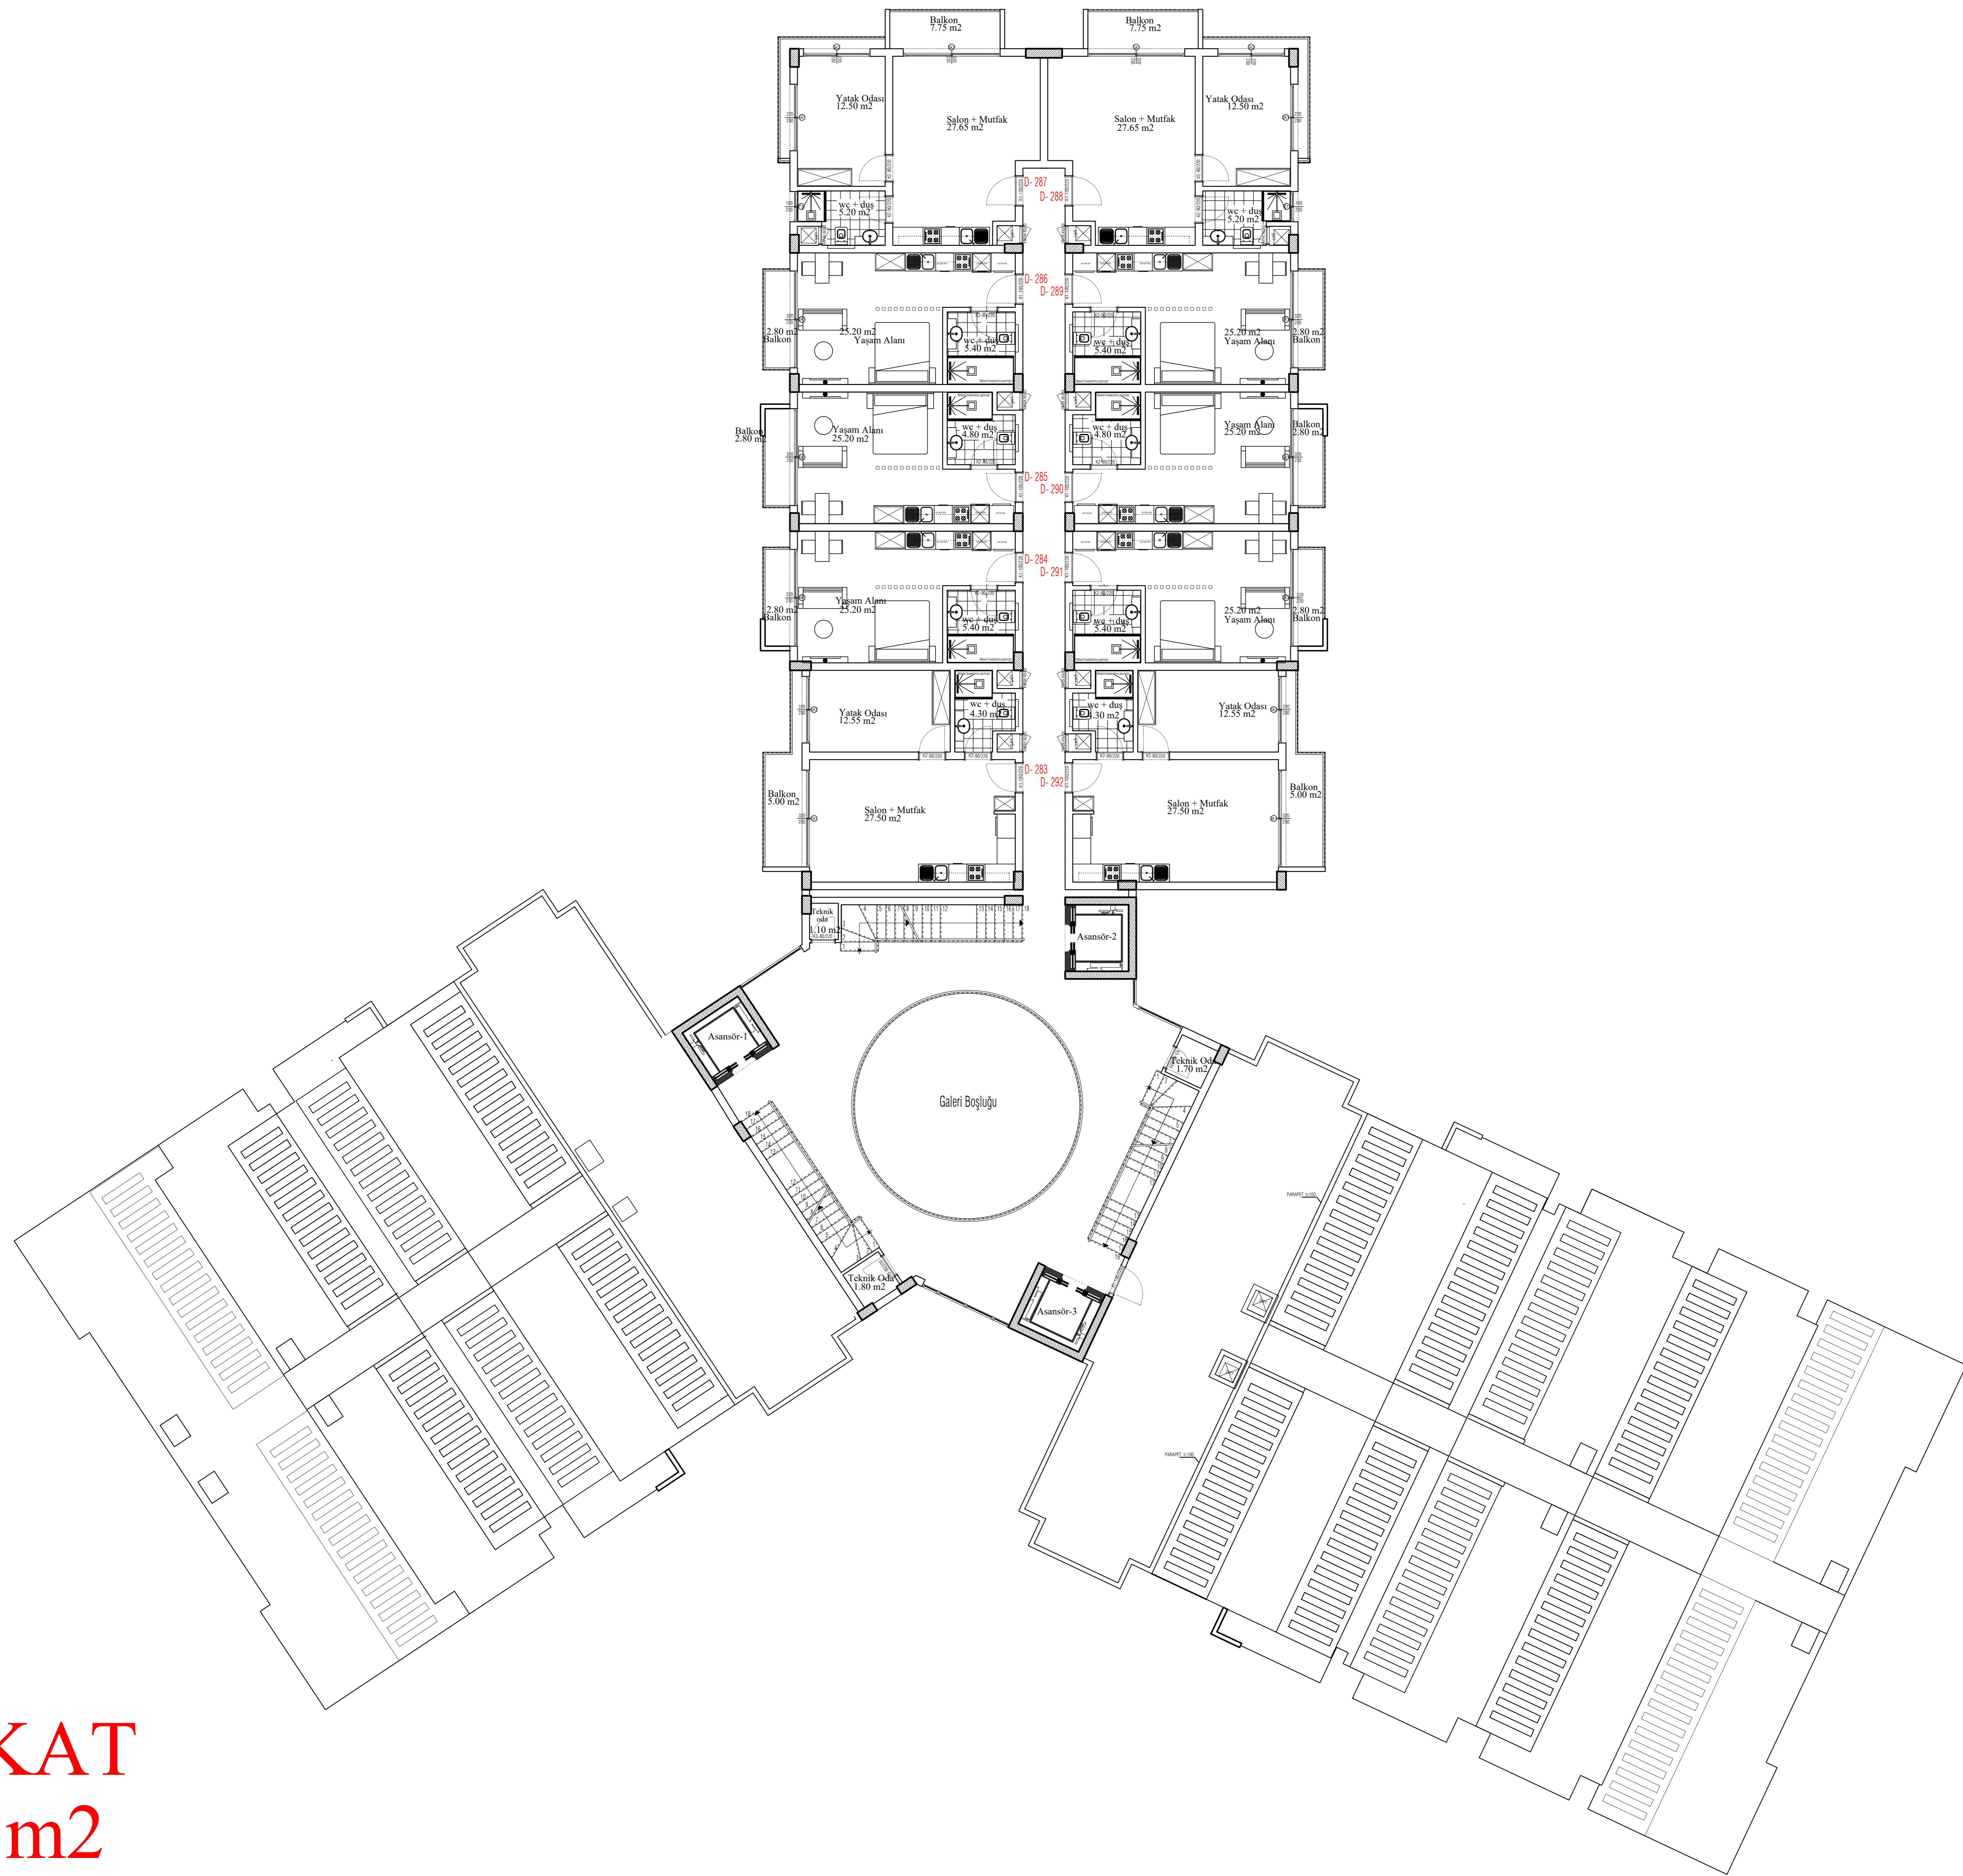

**12. KAT**


**611 m<sup>2</sup>**


**6 adet 1+0 / 4 adet 1+1 daire**

13. KAT

517 m2

6 adet 1+0 / 4 adet 1+1 daire

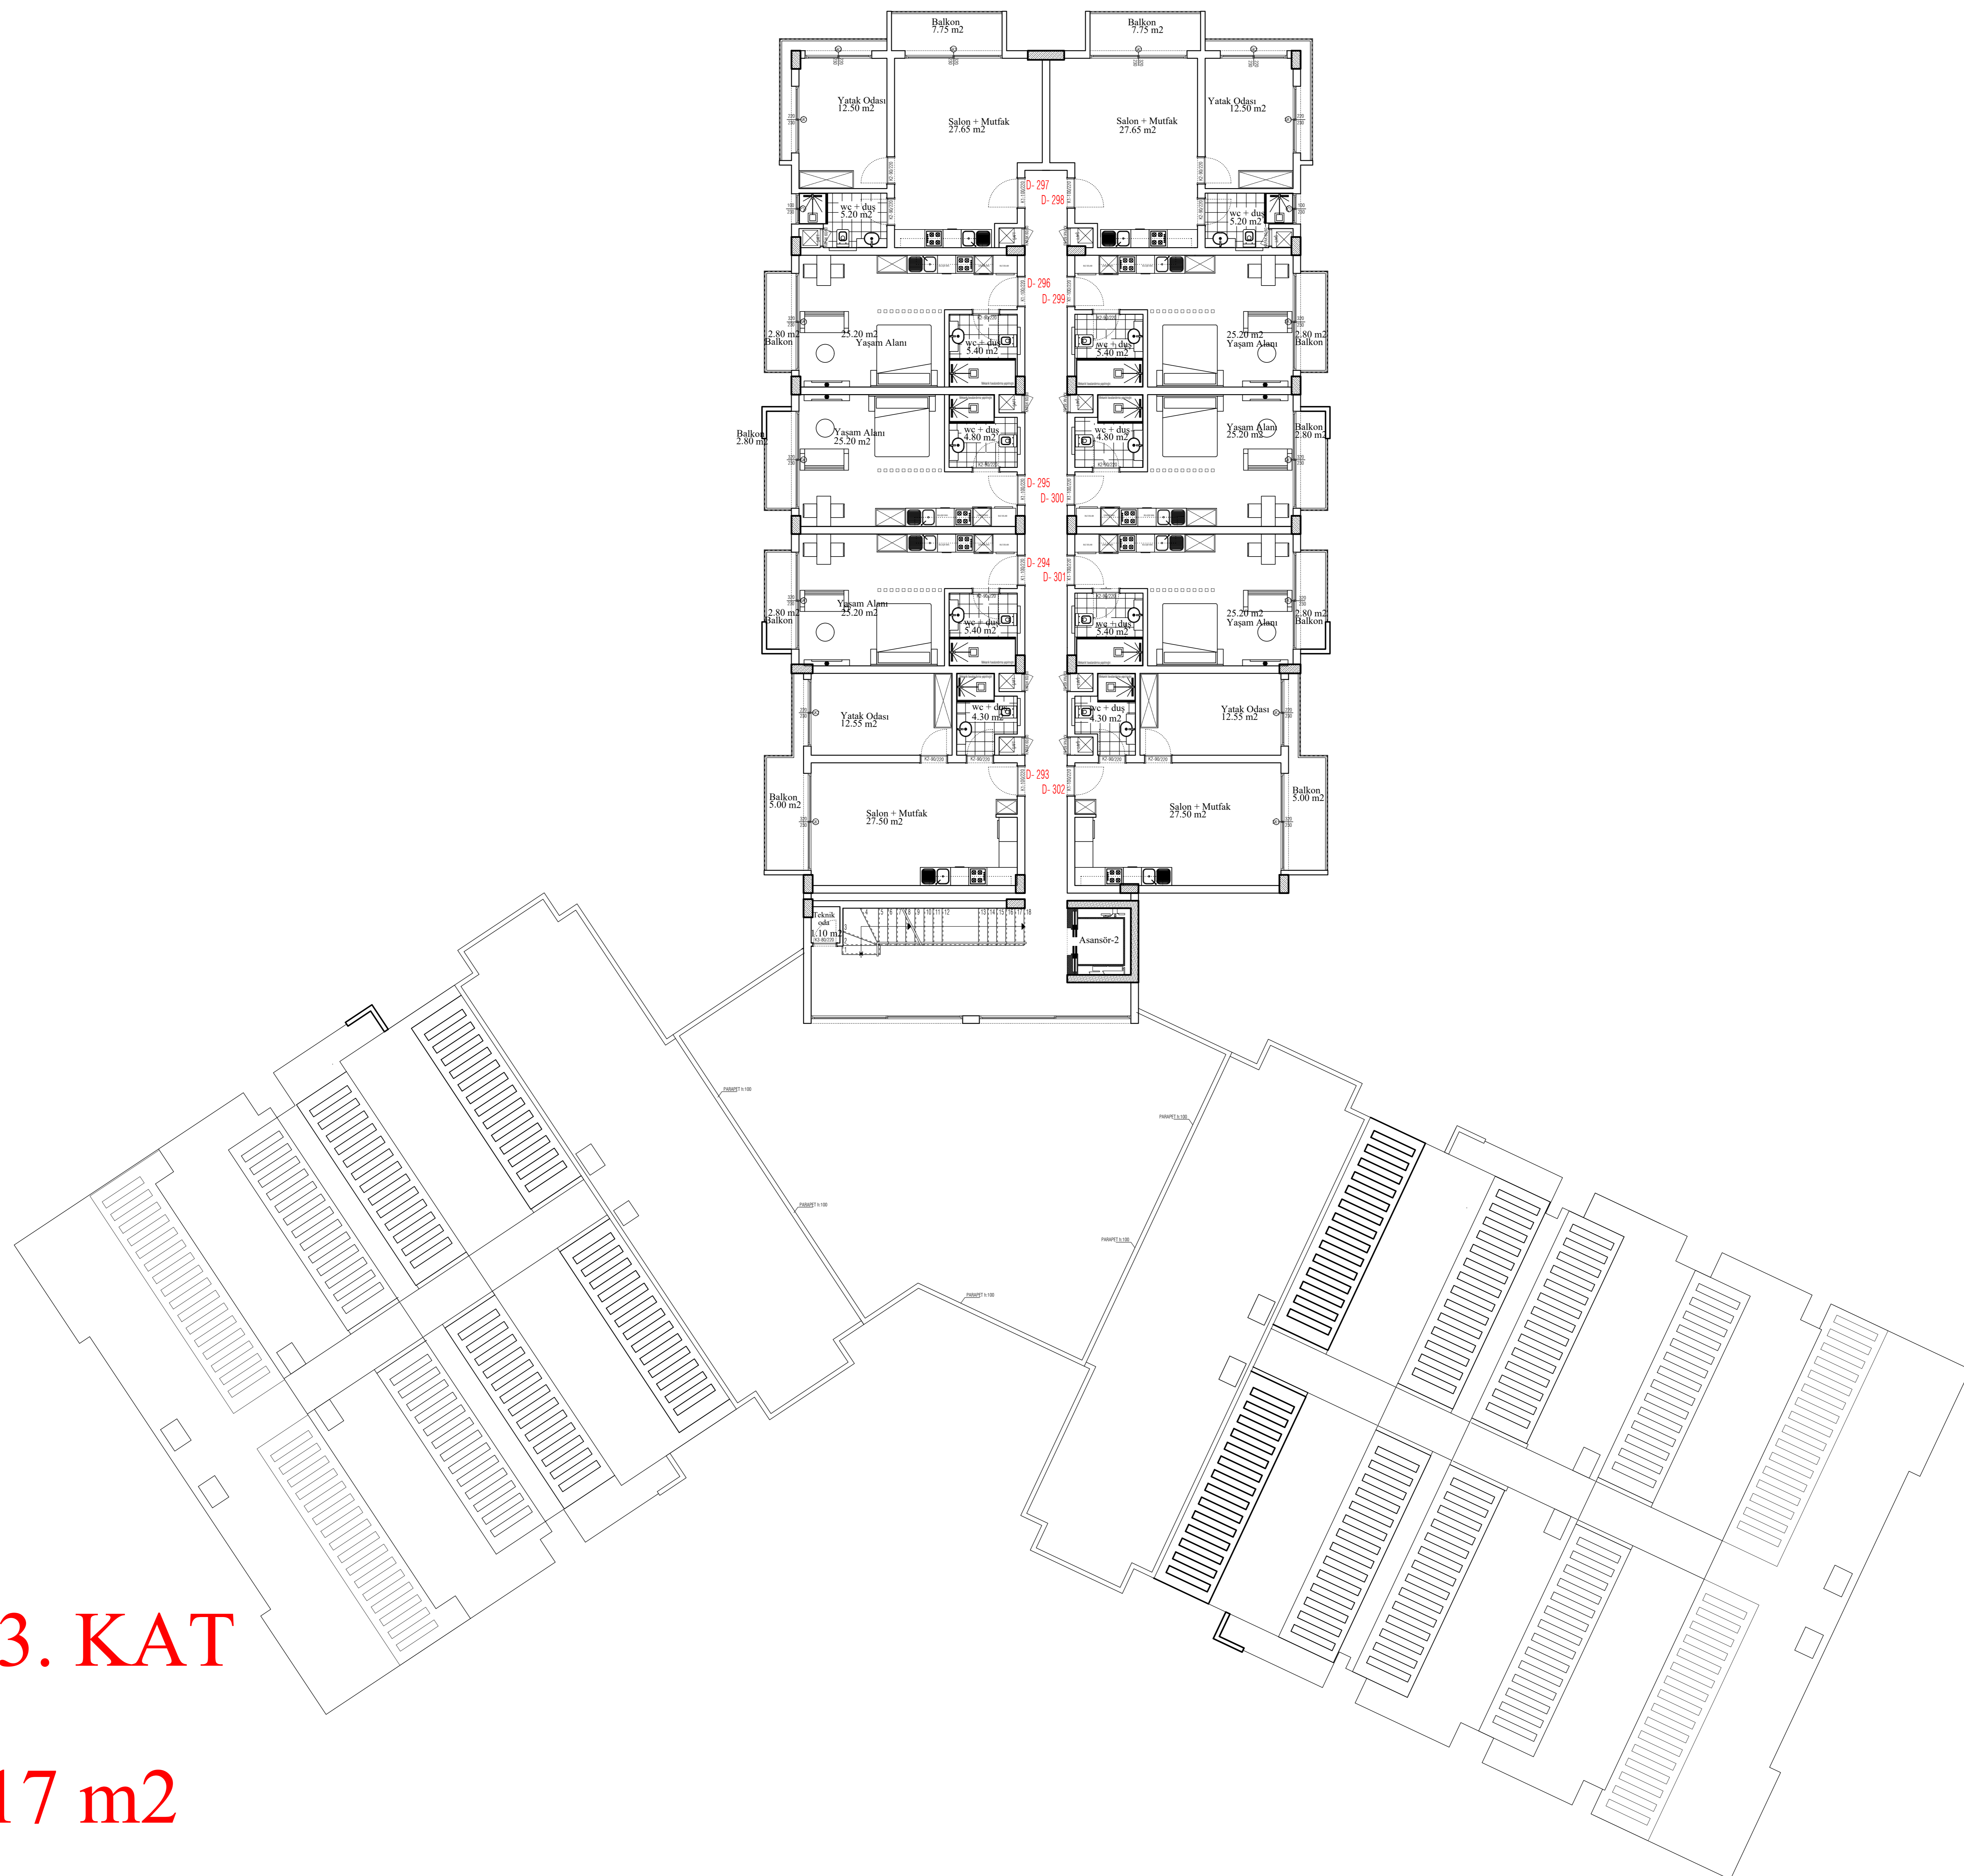


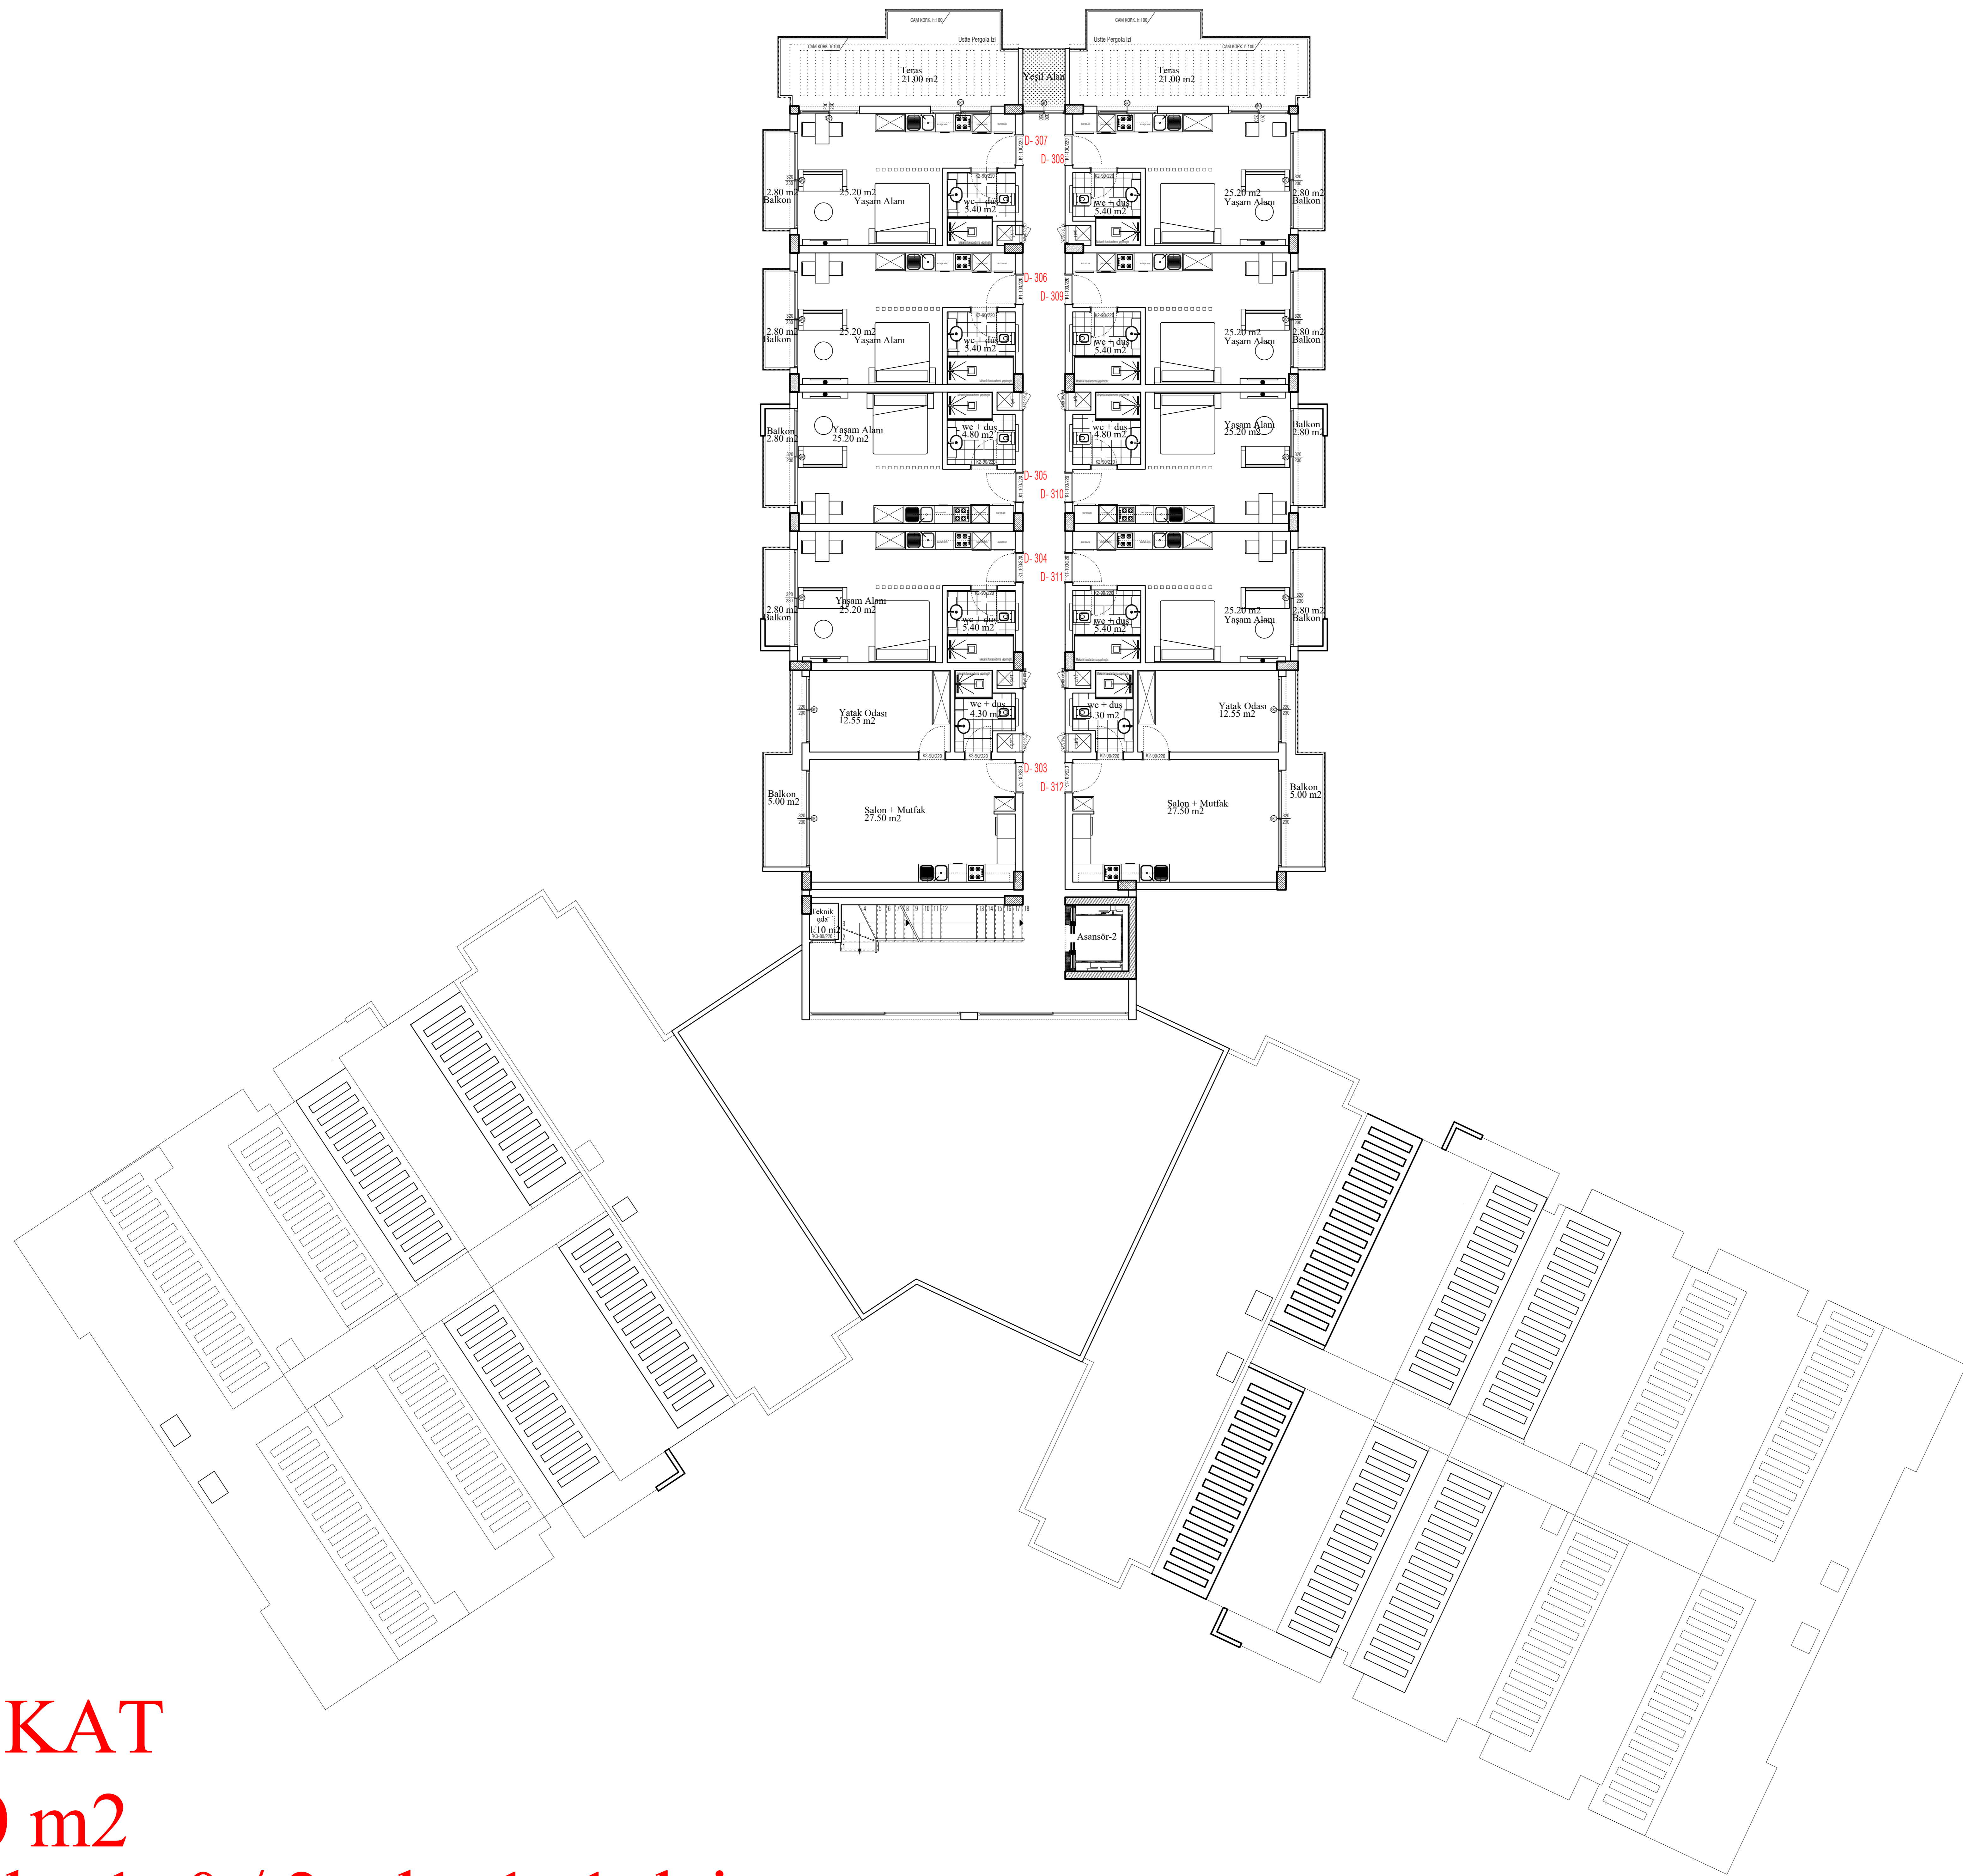


14. KAT

470 m<sup>2</sup>

8 adet 1+0 / 2 adet 1+1 daire

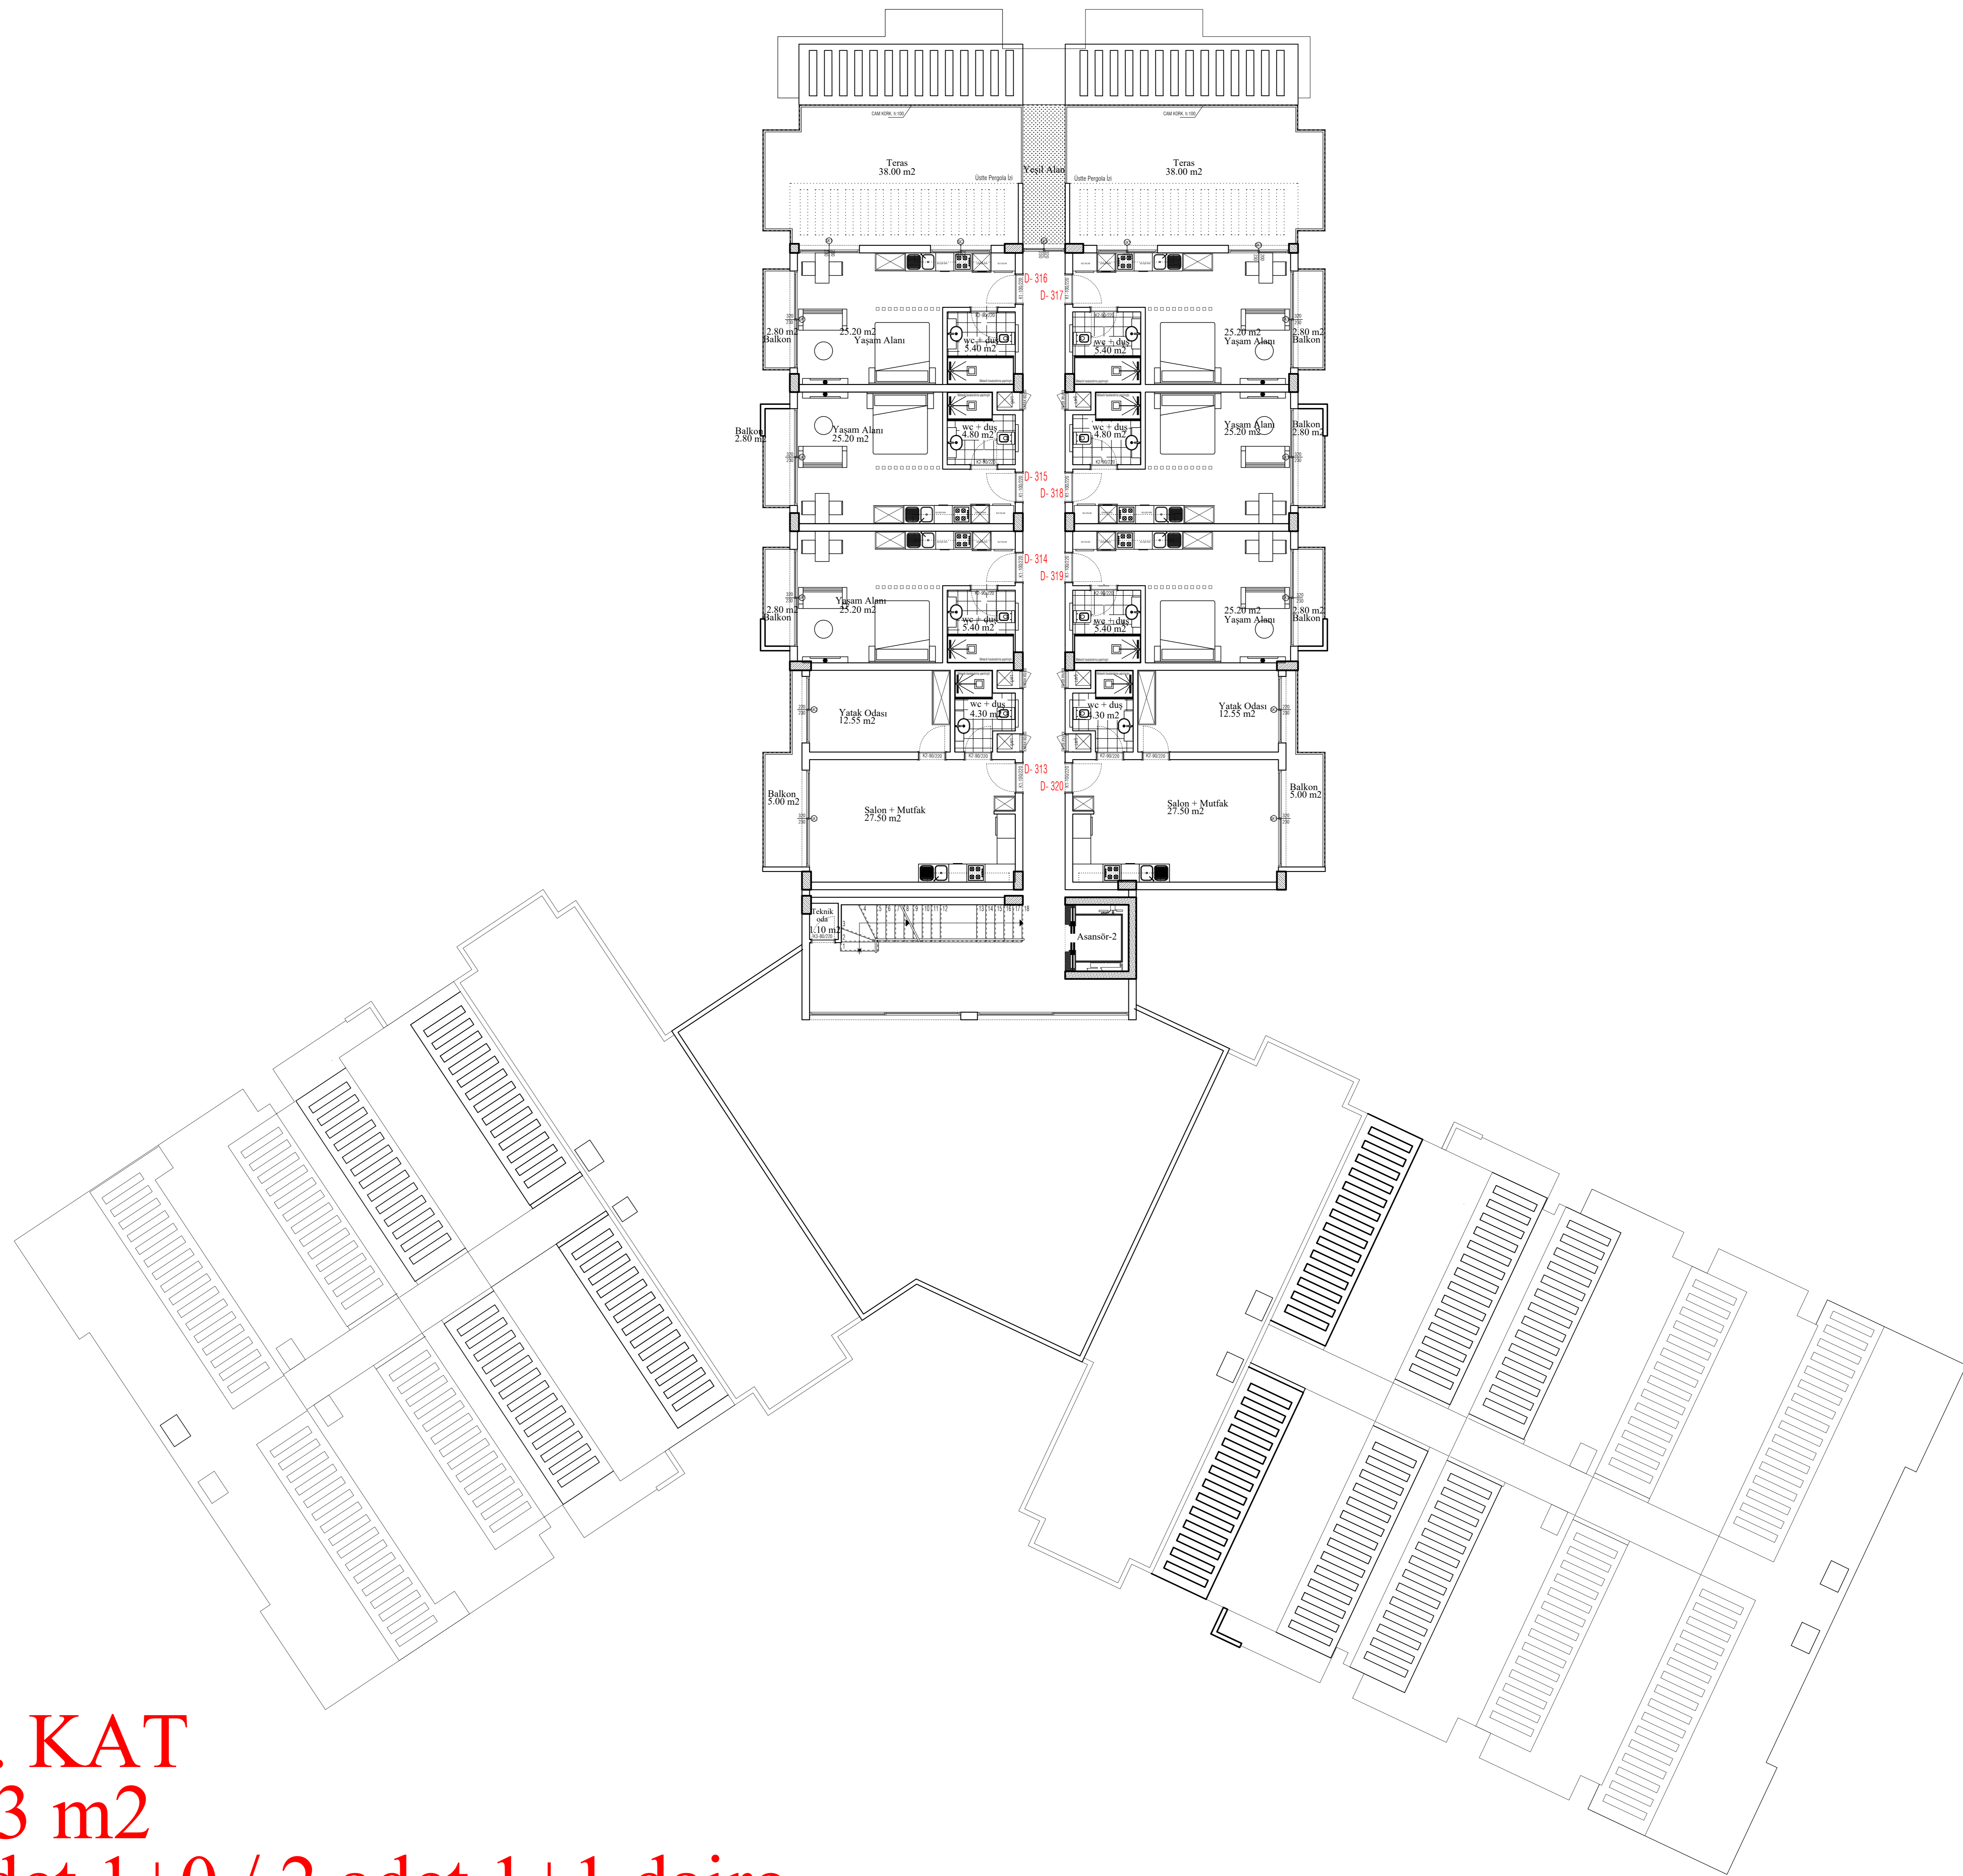

**15. KAT**  
**393 m<sup>2</sup>**  
**6 adet 1+0 / 2 adet 1+1 daire**

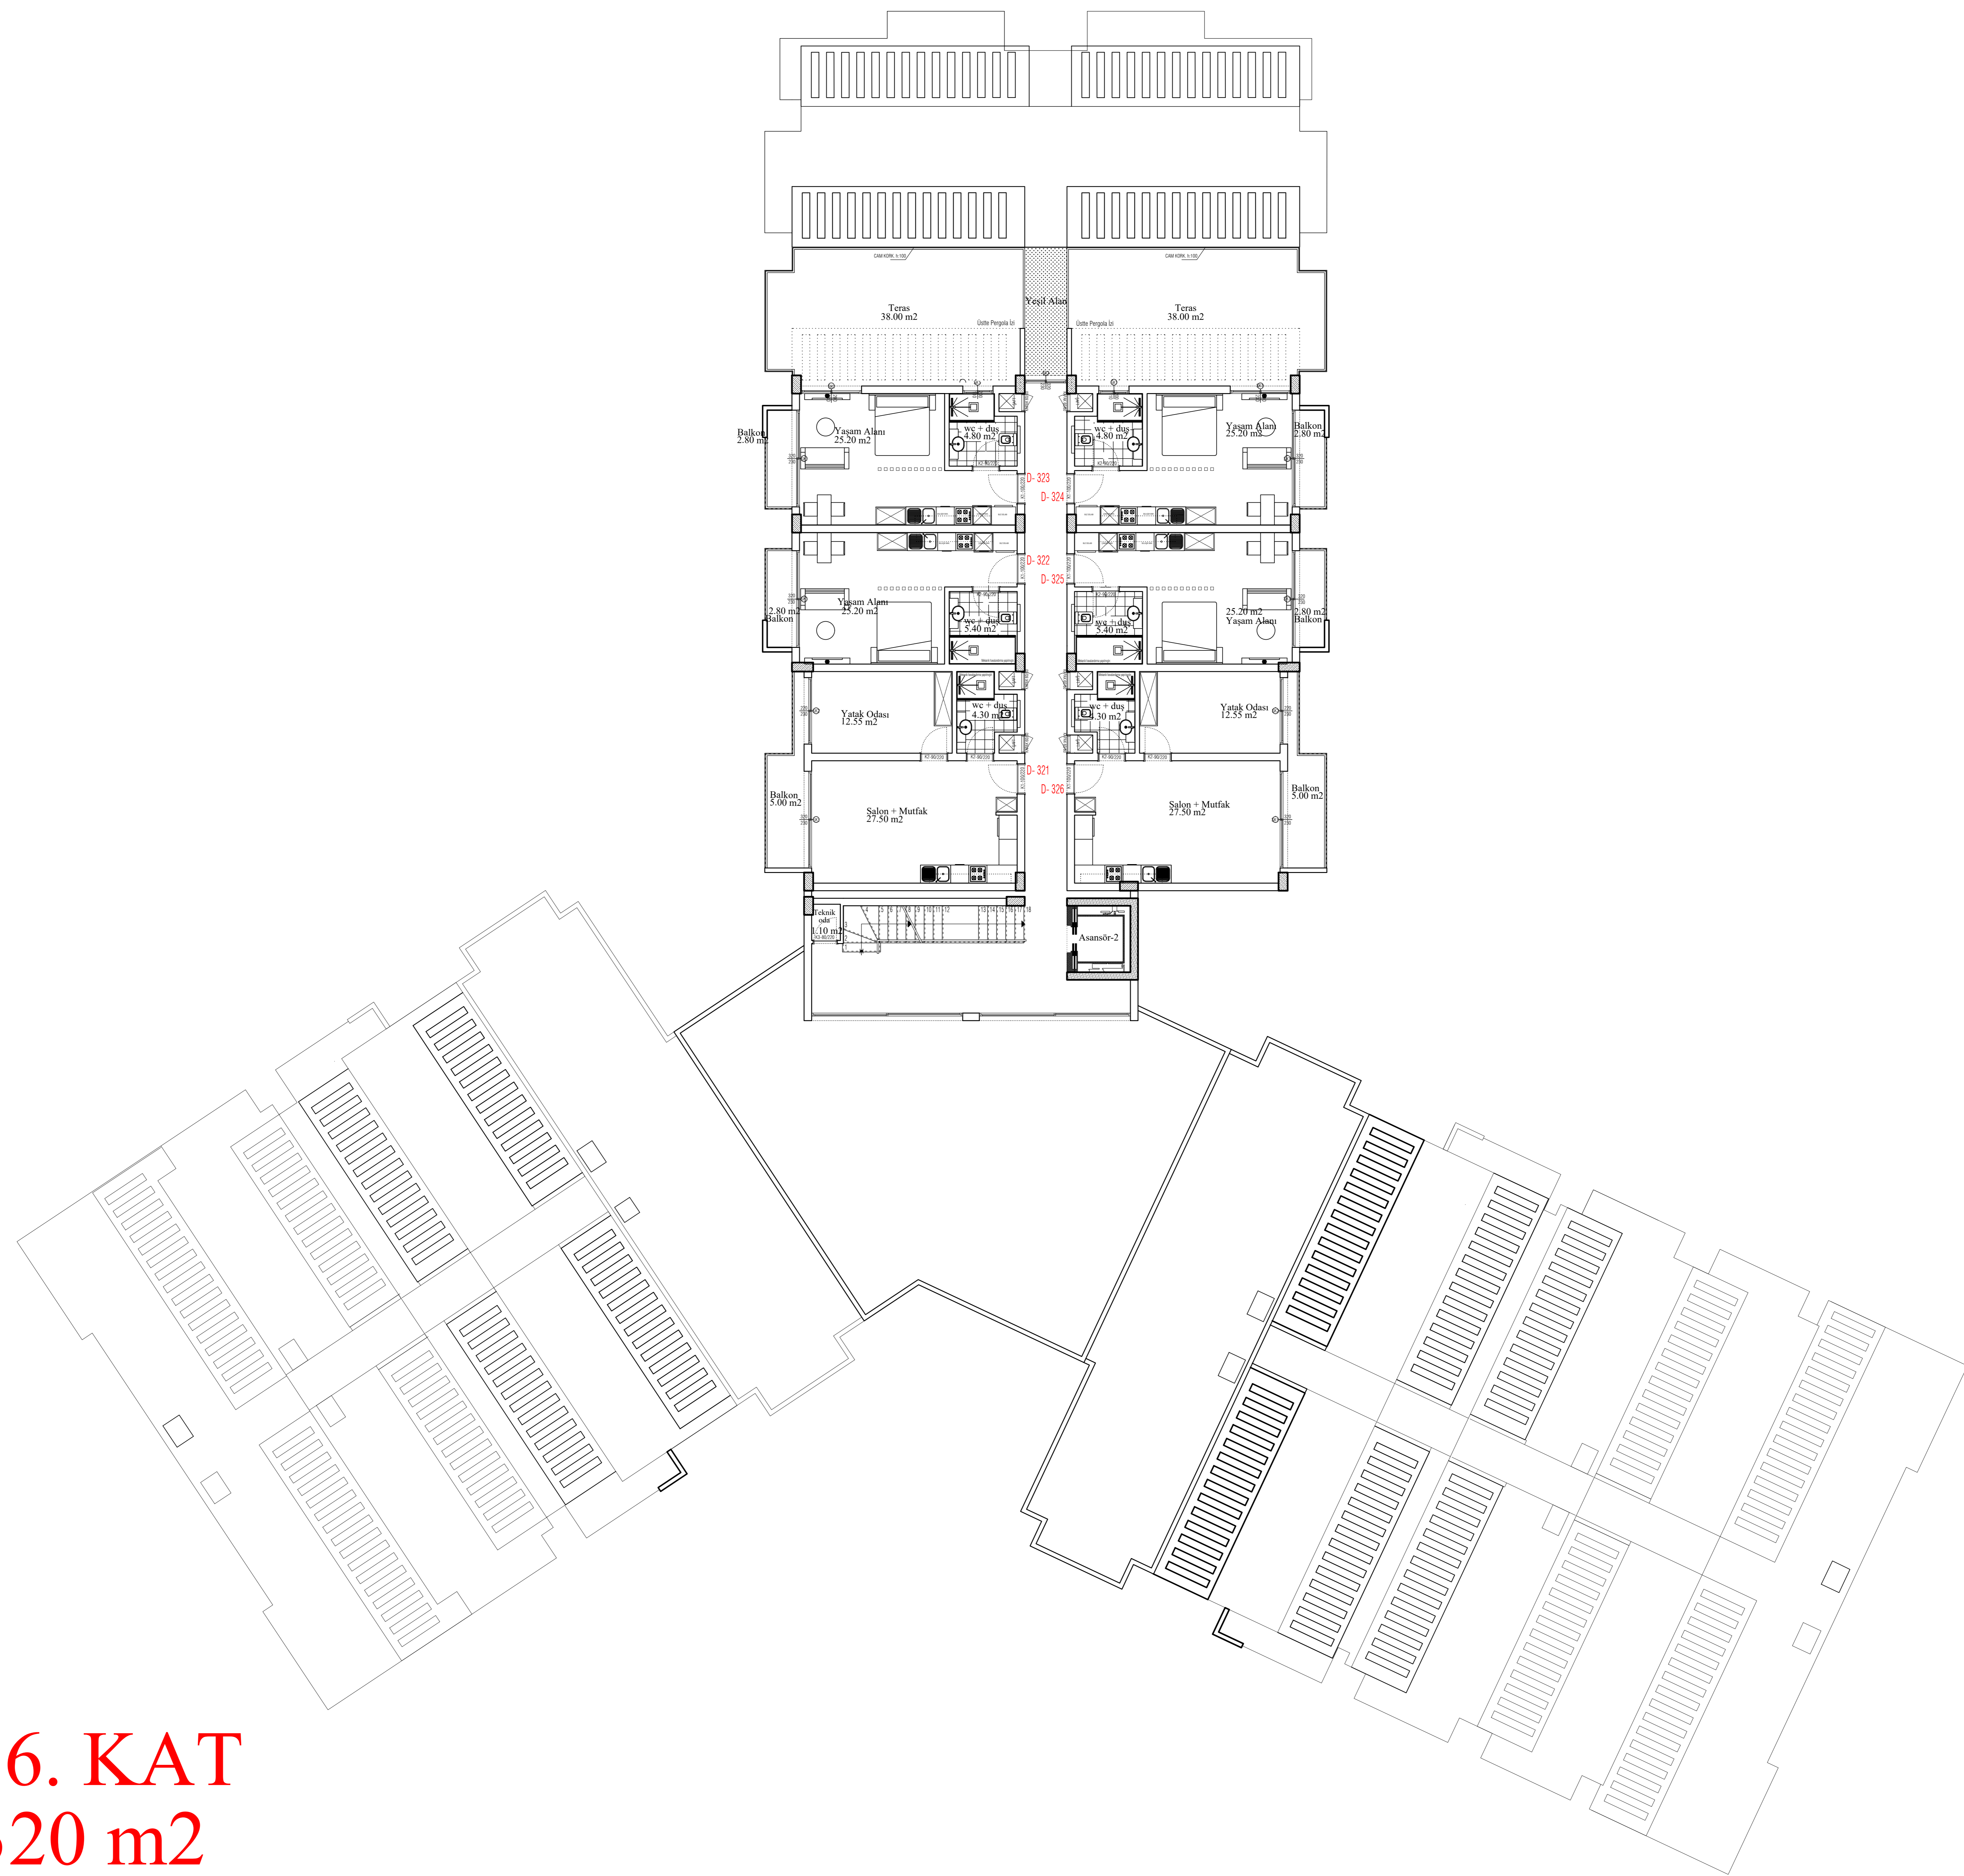


16. KAT

320 m2

4 adet 1+0 / 2 adet 1+1 daire




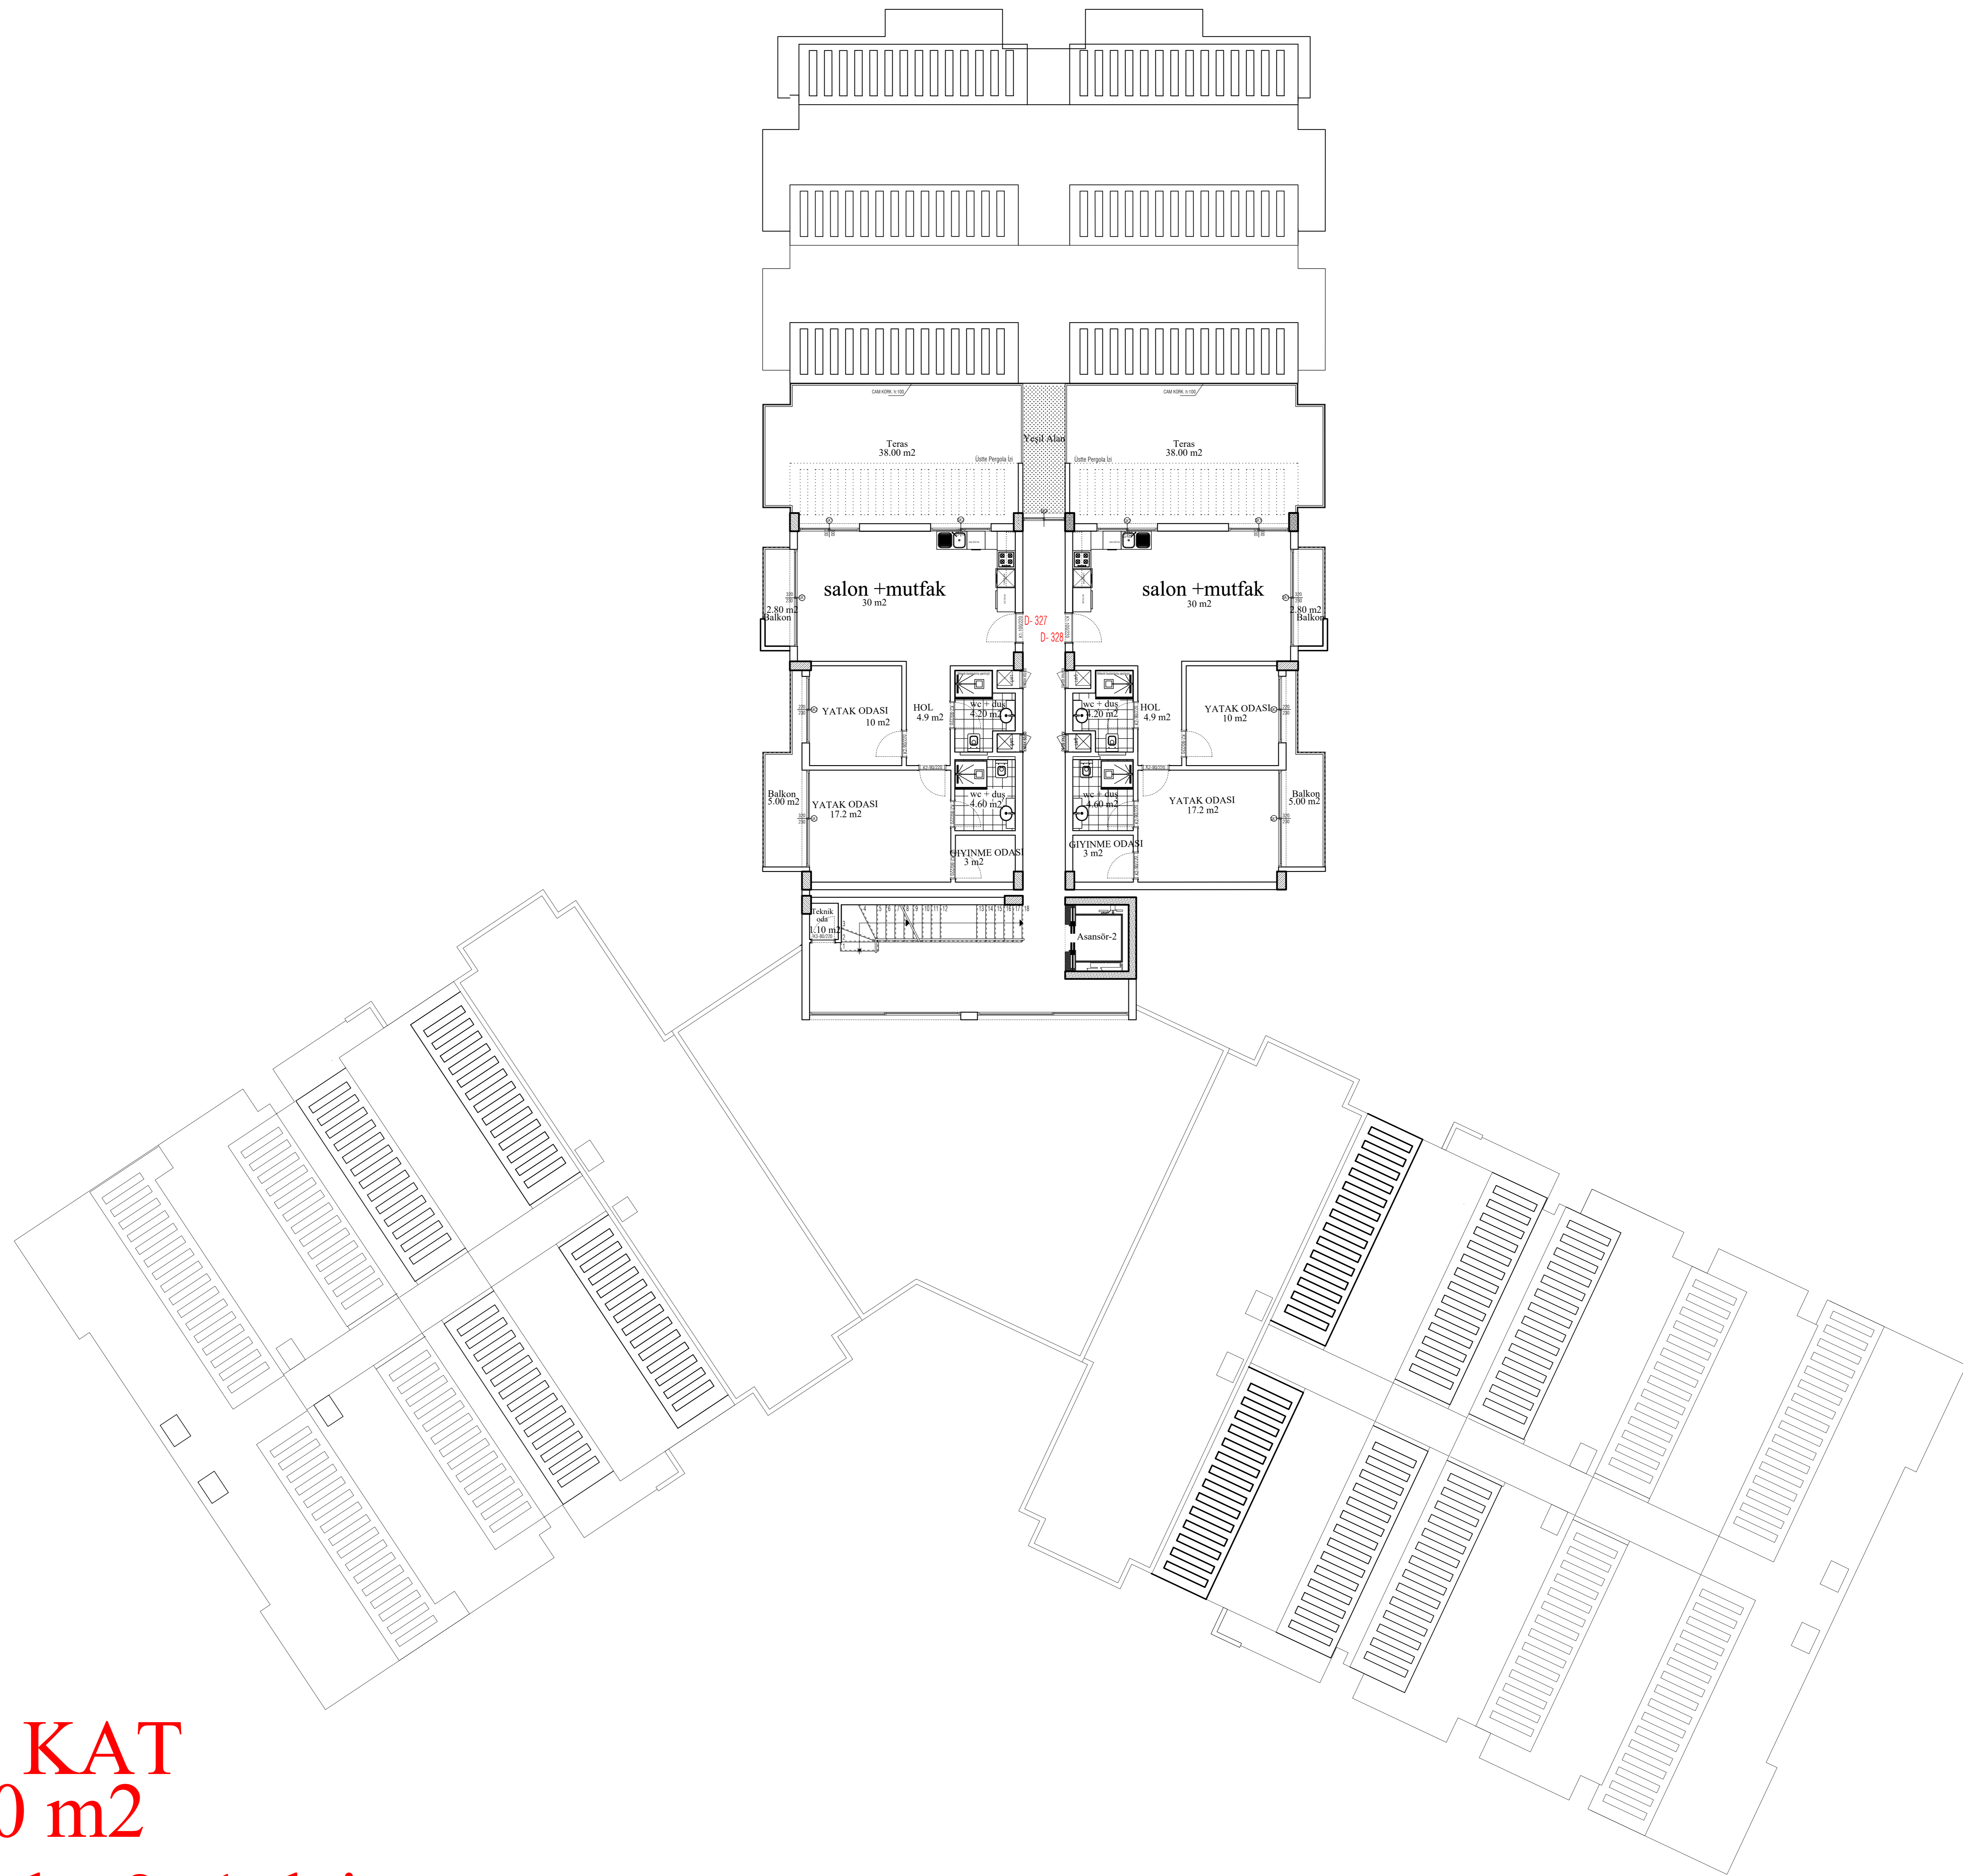

17. KAT  
230 m<sup>2</sup>

2 adet 2+1 daire



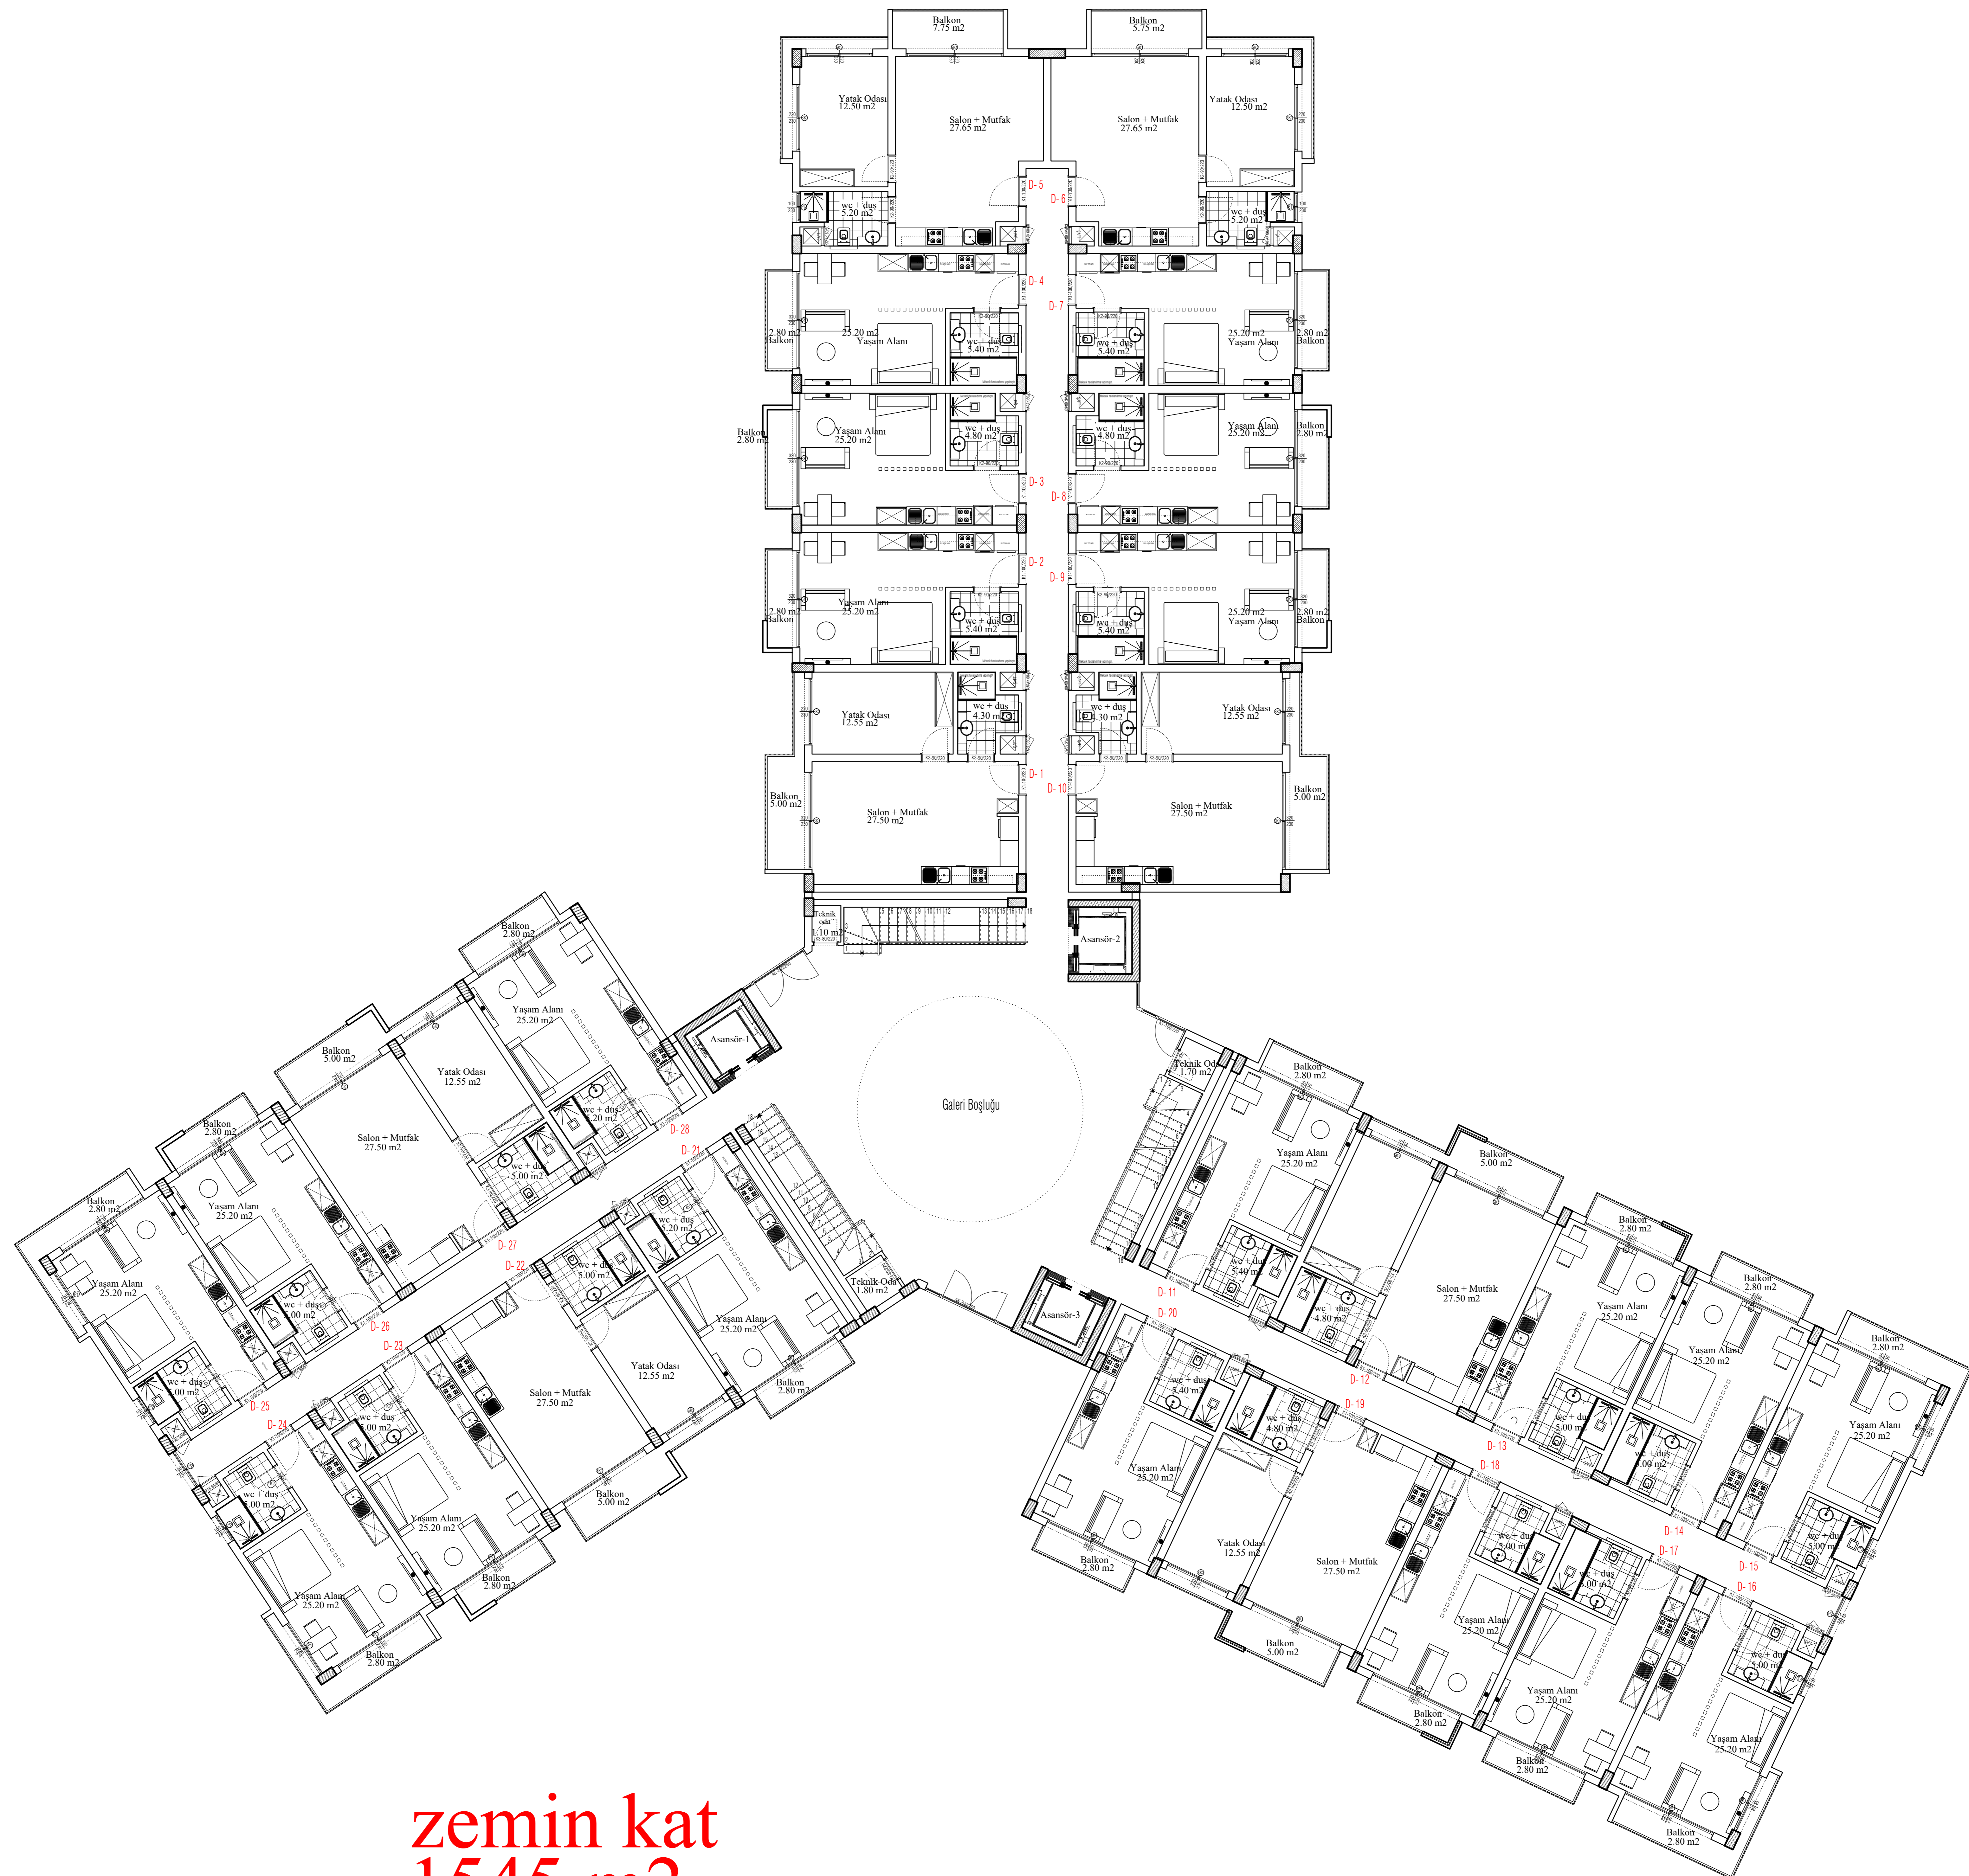

**zemin kat**  
**1545 m<sup>2</sup>**  
 20 adet 1+0 / 8 adet 1+1 daire